

PHASE I


PHASE II

404 Notification of Corps

TREE LEGEND

- XX" H = HACKBERRY
- XX" M = MULBERRY
- XX" CH = CHINABERRY
- XX" CO = COTTONWOOD
- XX" CE = CEDAR
- XX" R = REDBUD
- XX" A = ASH
- XX" W = WILLOW
- XX" B = BOIS D'ARC
- XX" E = ELM

BENCHMARK: NW CORNER OF CONCRETE HEADWALL, +/- 285' EAST OF THE SOUTHEAST LOT CORNER OF TRACT # ALONG N. ROW LINE OF HWY 276. ELEV 581.52.

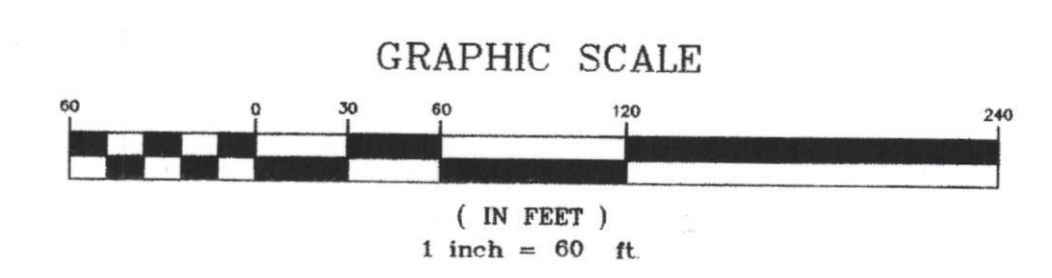

THIS SET OF CONSTRUCTION PLANS IS INTENDED FOR INTERIM REVIEW ONLY UNDER THE AUTHORITY OF W.L. DOUPHRATE II, P.E. TEXAS NO. 80102 ON - - - . IT IS NOT TO BE USED FOR BIDDING, CONSTRUCTION, OR PERMIT PURPOSES.

L=106.92
T=53.55
delta=8°03'00"
R=761.00
CB=585°42'16"E
C=106.83

STA 17+15.37 - LINE A
INSTALL:
1-4" DIA. M.H.
1 - 6" PVC SERVICE STUB
(LOT 2, BLK A)

STA 14+00 - LINE A
INSTALL:
1-4" DIA. M.H.

STA 10+88.82 - LINE A
INSTALL:
1-4" DIA. M.H.

STA 5+00 - LINE A
INSTALL:
1-4" DIA. M.H.

STA 7+91.37 - LINE A
INSTALL:
1-4" DIA. M.H.

STA 0+00 - LINE A
CONNECT:
TO EXIST MANHOLE



THE SEAL APPEARING ON THIS DOCUMENT WAS AUTHORIZED BY THE BOARD OF ENGINEERING EXAMINERS, STATE OF TEXAS, P.E. NO. 80102 ON 04/01/08

DOUPHRATE & ASSOCIATES, INC.
ENGINEERING - PROJECT MANAGEMENT - SURVEYING

WATER AND SEWER PLAN
ROCKWALL DISTRIBUTION COMPLEX
PHASE I

REVISION	COMMENTS PER CITY
-	09/21/01
-	PER DEVELOPER
-	04/01/08
-	PER DEVELOPER
CHECKED	W.L.D.
	S.A.L.
	08/01
	0033WSS
	0033
	10