


Revision	Date	Description

Owner:  
**SPRING HAVEN INVESTMENTS, INC.**  
 6750 HILLCREST PLAZA DR. • STE 325  
 DALLAS, TEXAS 75230 • Phone: 972-386-3333

**The Highlands**

**F.C. CUNY CORPORATION**  
 #2 Horizon Court • Ste. 500 • Heath, Texas 75032  
 Phone: 469-402-7700  
 Fax: 469-402-0700

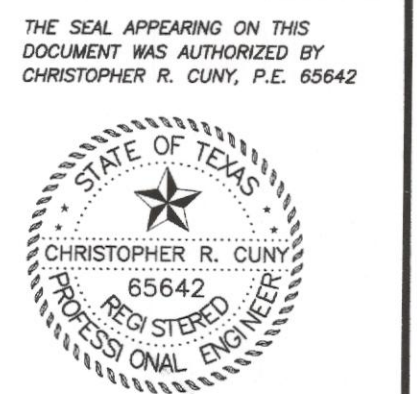

Drawn By: MSC	Checked By: JW
Date: 08/25/2007	Project No.: 06-004
Sheet Title: <b>Storm Drain Line E Plan &amp; Profile</b>	
Scale: 1" = 40'	Sheet No.: 39 of 61

SD Line E PROFILE

CURVE	DELTA	RADIUS	LENGTH	CHORD	BEARING
C4	14°54'42"	100.00	26.03	25.95	S 63°5'58" E
C5	2°40'31"	380.00	17.74	17.74	N 69°13'4" W
C6	74°22'3"	85.23	110.62	103.02	N 74°56'10" E
C16	21°26'37"	75.00	28.07	27.91	S 33°32'23" E

