
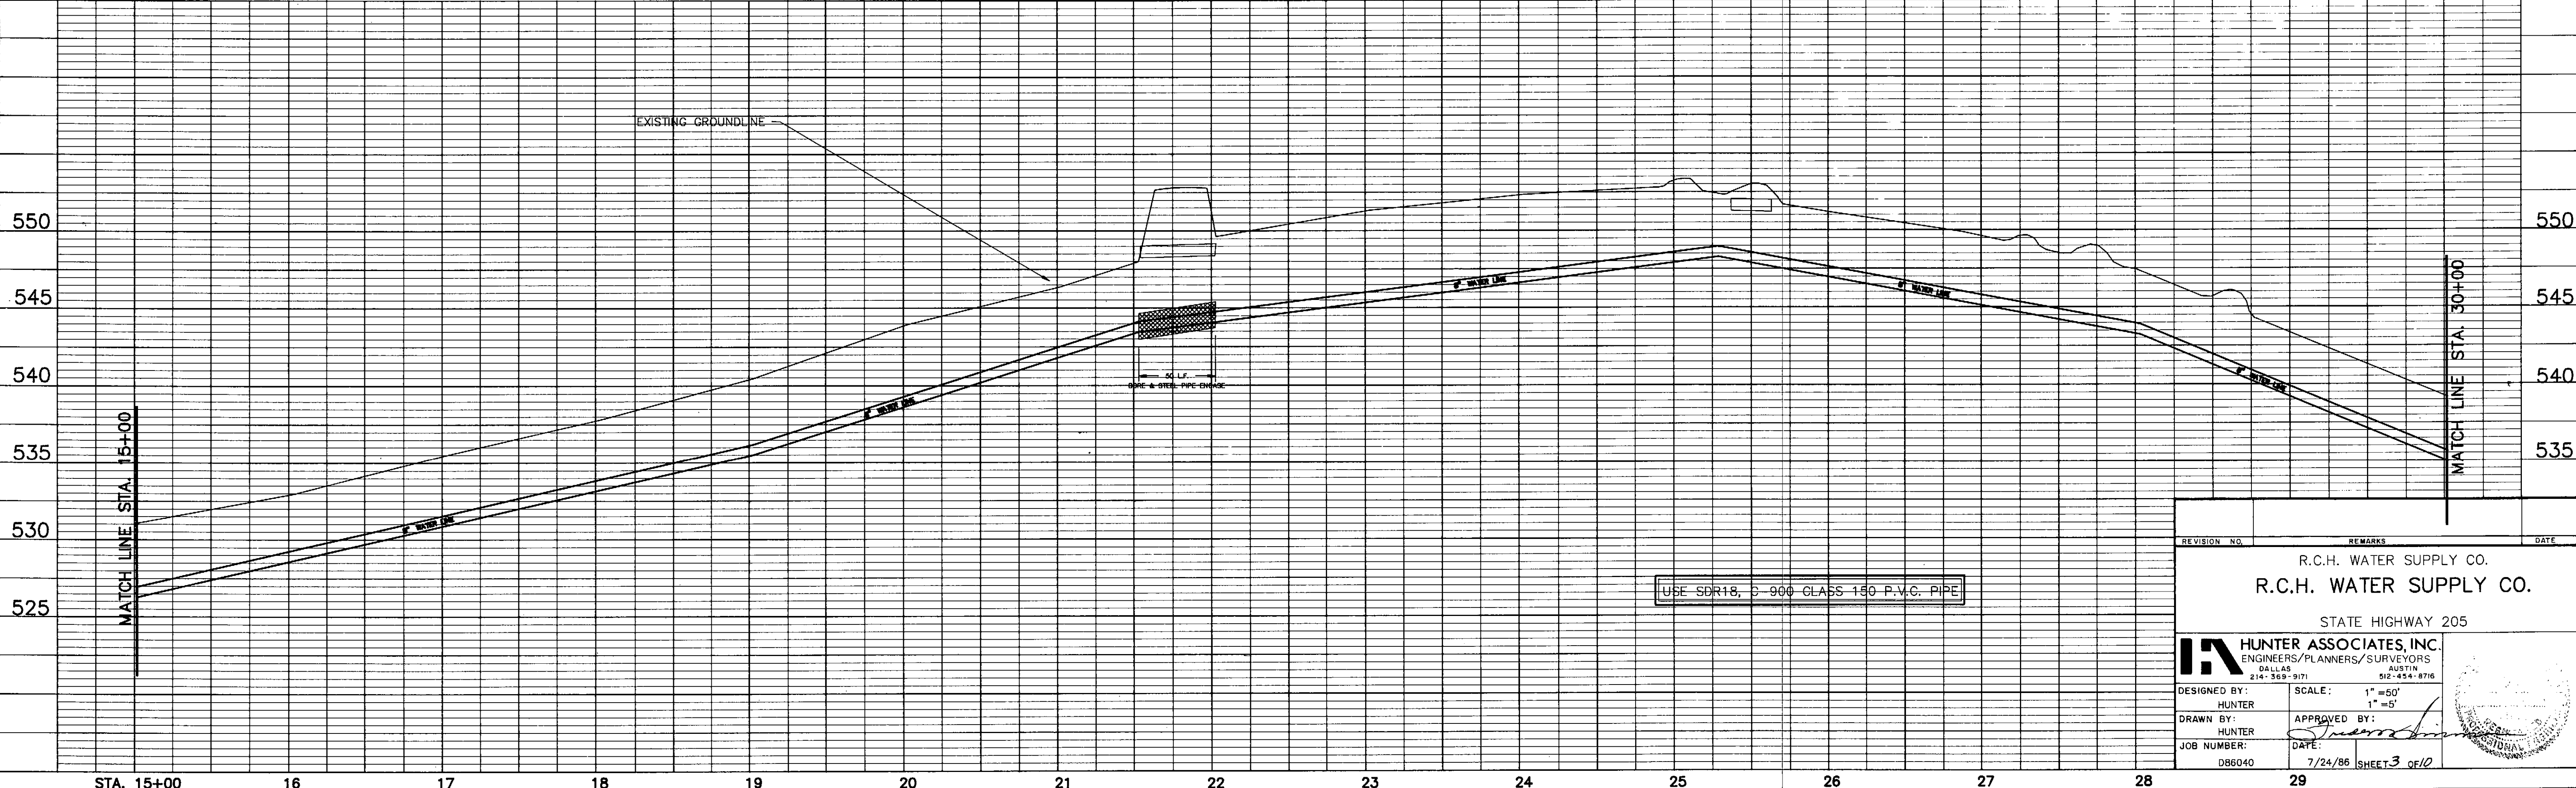


BY: _____ DATE: _____
 SURVEYED: _____
 PLAN NOTE BOOK ALIGNMENT CHECKED
 No. _____

BY: _____ DATE: _____
 SURVEYED: _____
 PROFILE NOTE BOOK GRADES CHECKED
 No. _____

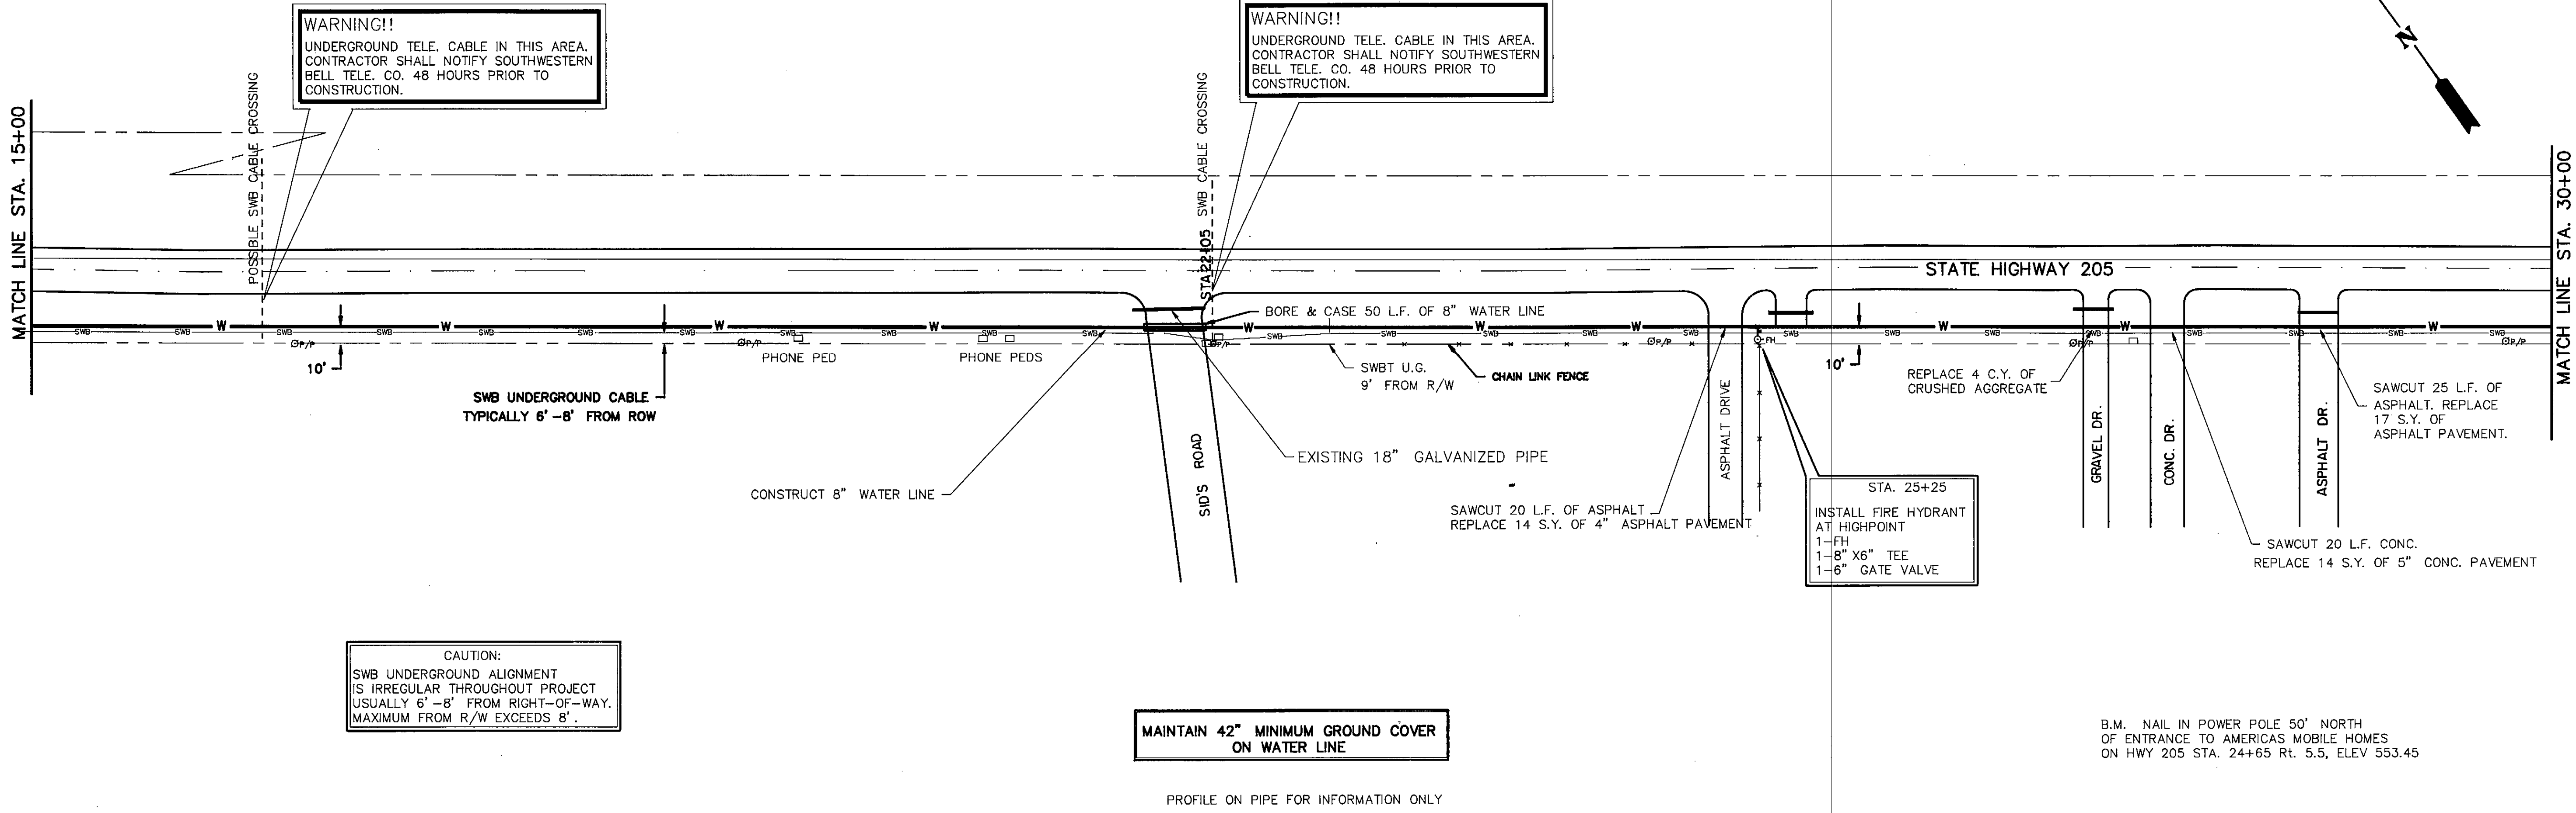

REVISION NO.	REMARKS	DATE
R.C.H. WATER SUPPLY CO. R.C.H. WATER SUPPLY CO. STATE HIGHWAY 205		
HUNTER ASSOCIATES, INC. ENGINEERS/PLANNERS/SURVEYORS DALLAS AUSTIN 214-369-9171 512-454-8716		
DESIGNED BY: HUNTER	SCALE: 1" = 50'	
DRAWN BY: HUNTER	APPROVED BY: <i>[Signature]</i>	
JOB NUMBER: D86040	DATE: 7/24/86	
SHEET 3 OF 10		