


DATE	
BY	
REVISION	
NOTED	
ALIGNMENT CHECKED	
RT. OF WAY CHECKED	
PLAN	
NOTE BOOK	
No.	

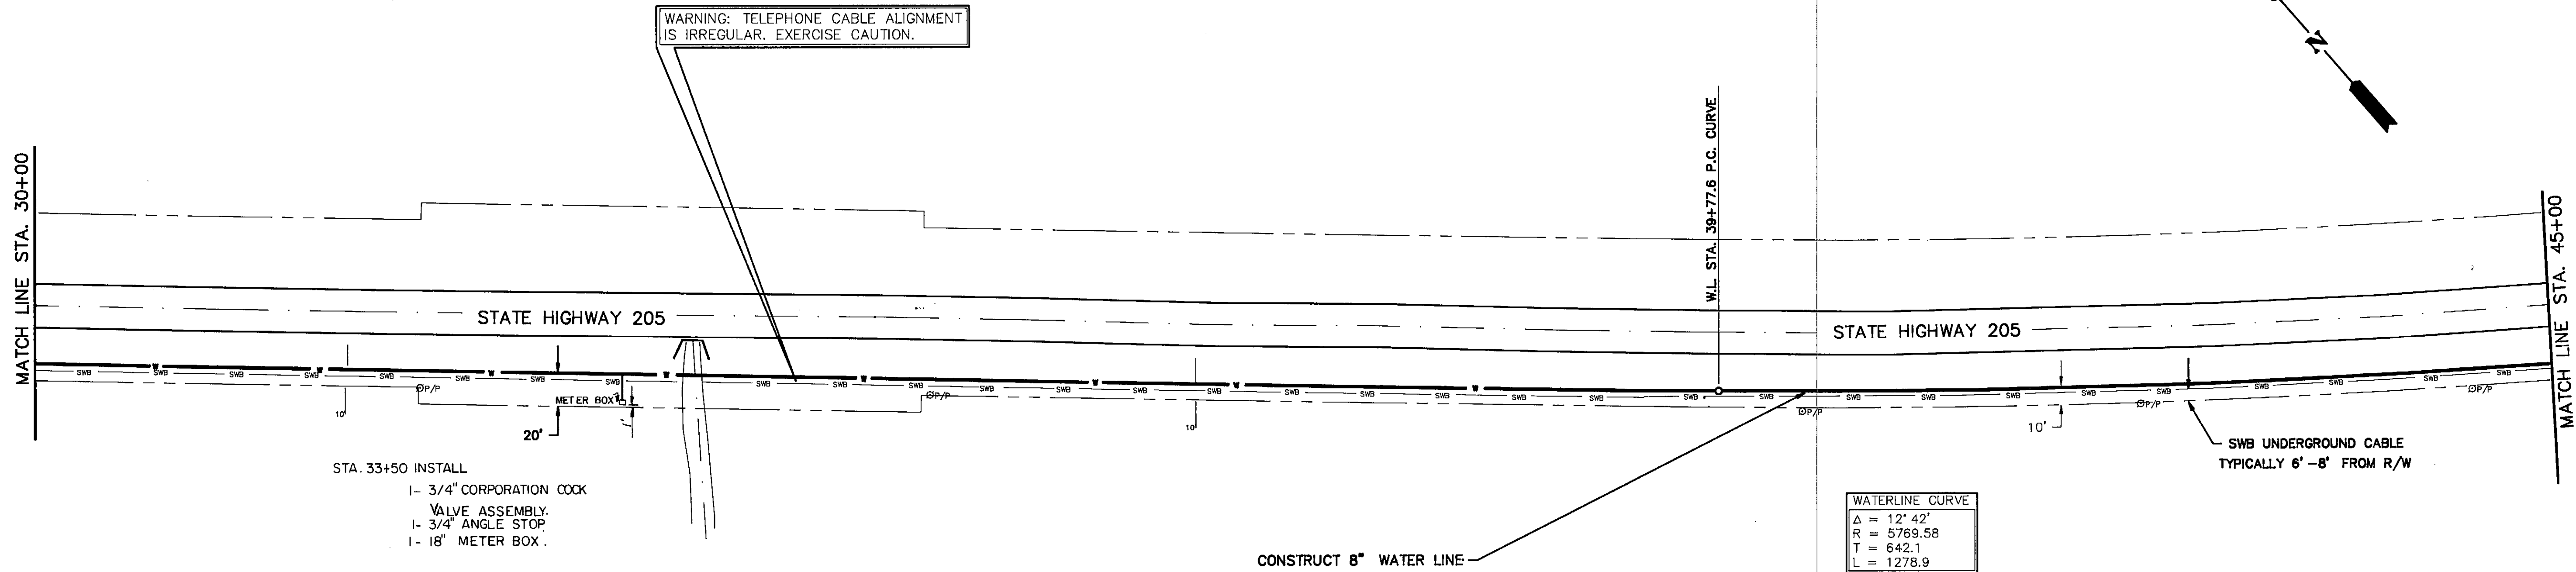

CAUTION:
 SWB UNDERGROUND ALIGNMENT IS IRREGULAR THROUGHOUT PROJECT USUALLY 6' - 8' FROM RIGHT-OF-WAY. MAXIMUM FROM R/W EXCEEDS 8'.

MAINTAIN 42" MINIMUM GROUND COVER ON WATER LINE

B.M. RR SPIKE IN POWER POLE AT STA. 37+92 Rt. 6', ELEV 541.87

PIPE PROFILE FOR INFORMATION ONLY

DATE	
BY	
REVISION	
NOTED	
GRADES CHECKED	
S. A. 1. NOTED	
STRUCTURE INDICATIONS CHECKED	
PROFILE	
NOTE BOOK	
No.	

