



PLAN
 SUBMITTED BY: _____ DATE: _____
 PLOTTED BY: _____
 NOTE BOOK NO. _____
 ALIGNMENT CHECKED BY: _____
 RT. OF WAY CHECKED BY: _____

PROFILE
 SUBMITTED BY: _____ DATE: _____
 PLOTTED BY: _____
 NOTE BOOK NO. _____
 GRADES CHECKED BY: _____
 S. & M. NOTED BY: _____
 STRUCTURE LOCATIONS CHECKED BY: _____

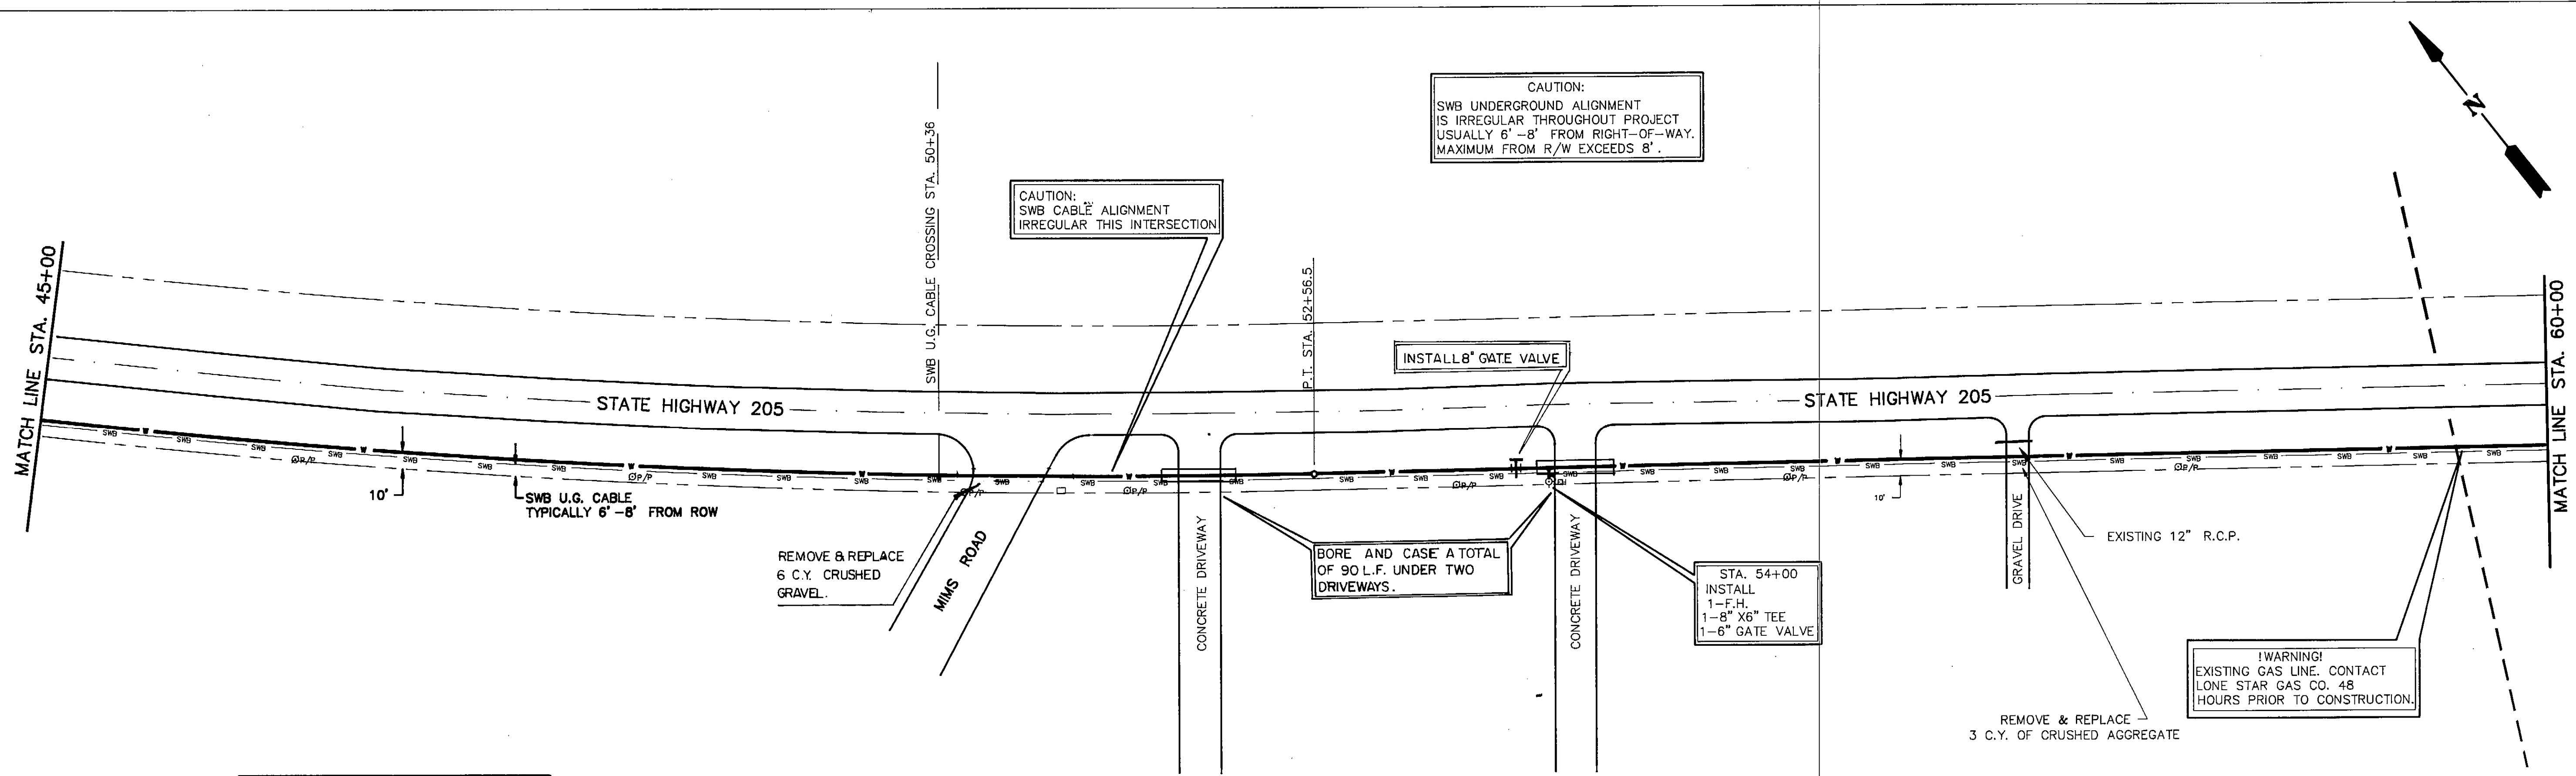

MAINTAIN 42\"/>

PROFILE ON PIPE FOR INFORMATION ONLY

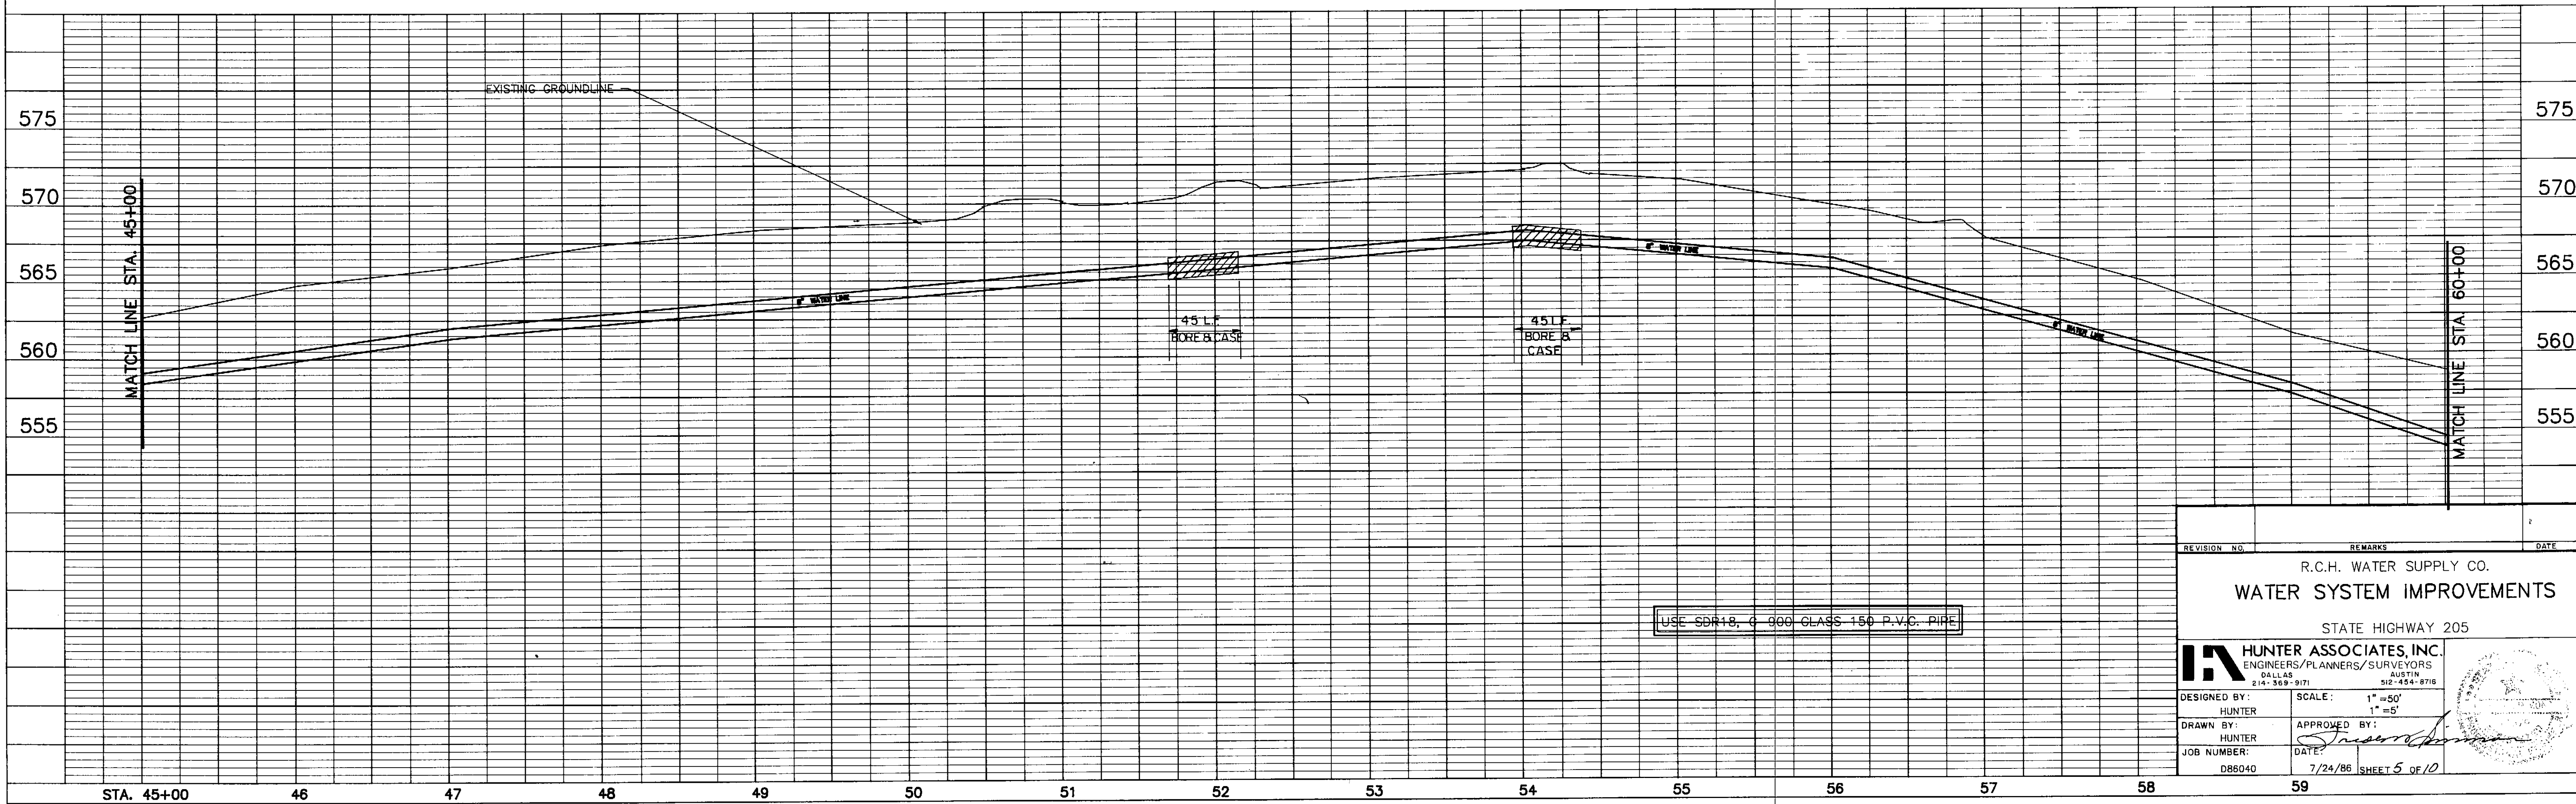

REVISION NO.	REMARKS	DATE

R.C.H. WATER SUPPLY CO.
WATER SYSTEM IMPROVEMENTS
 STATE HIGHWAY 205

HUNTER ASSOCIATES, INC.
 ENGINEERS/PLANNERS/SURVEYORS
 6411 L. AS AUSTIN TX 78745
 (512) 369-9171 (512) 454-8716

DESIGNED BY: HUNTER	SCALE: 1" = 50' 1" = 5'
DRAWN BY: HUNTER	APPROVED BY: <i>[Signature]</i>
JOB NUMBER: DB6040	DATE: 7/24/86
	SHEET 5 OF 10