


PLAN
 SURVEYED, PLOTTED, & CHECKED.
 NOTE BOOK No. _____
 DATE _____


PROFILE
 SURVEYED, PLOTTED, & CHECKED.
 NOTE BOOK No. _____
 DATE _____

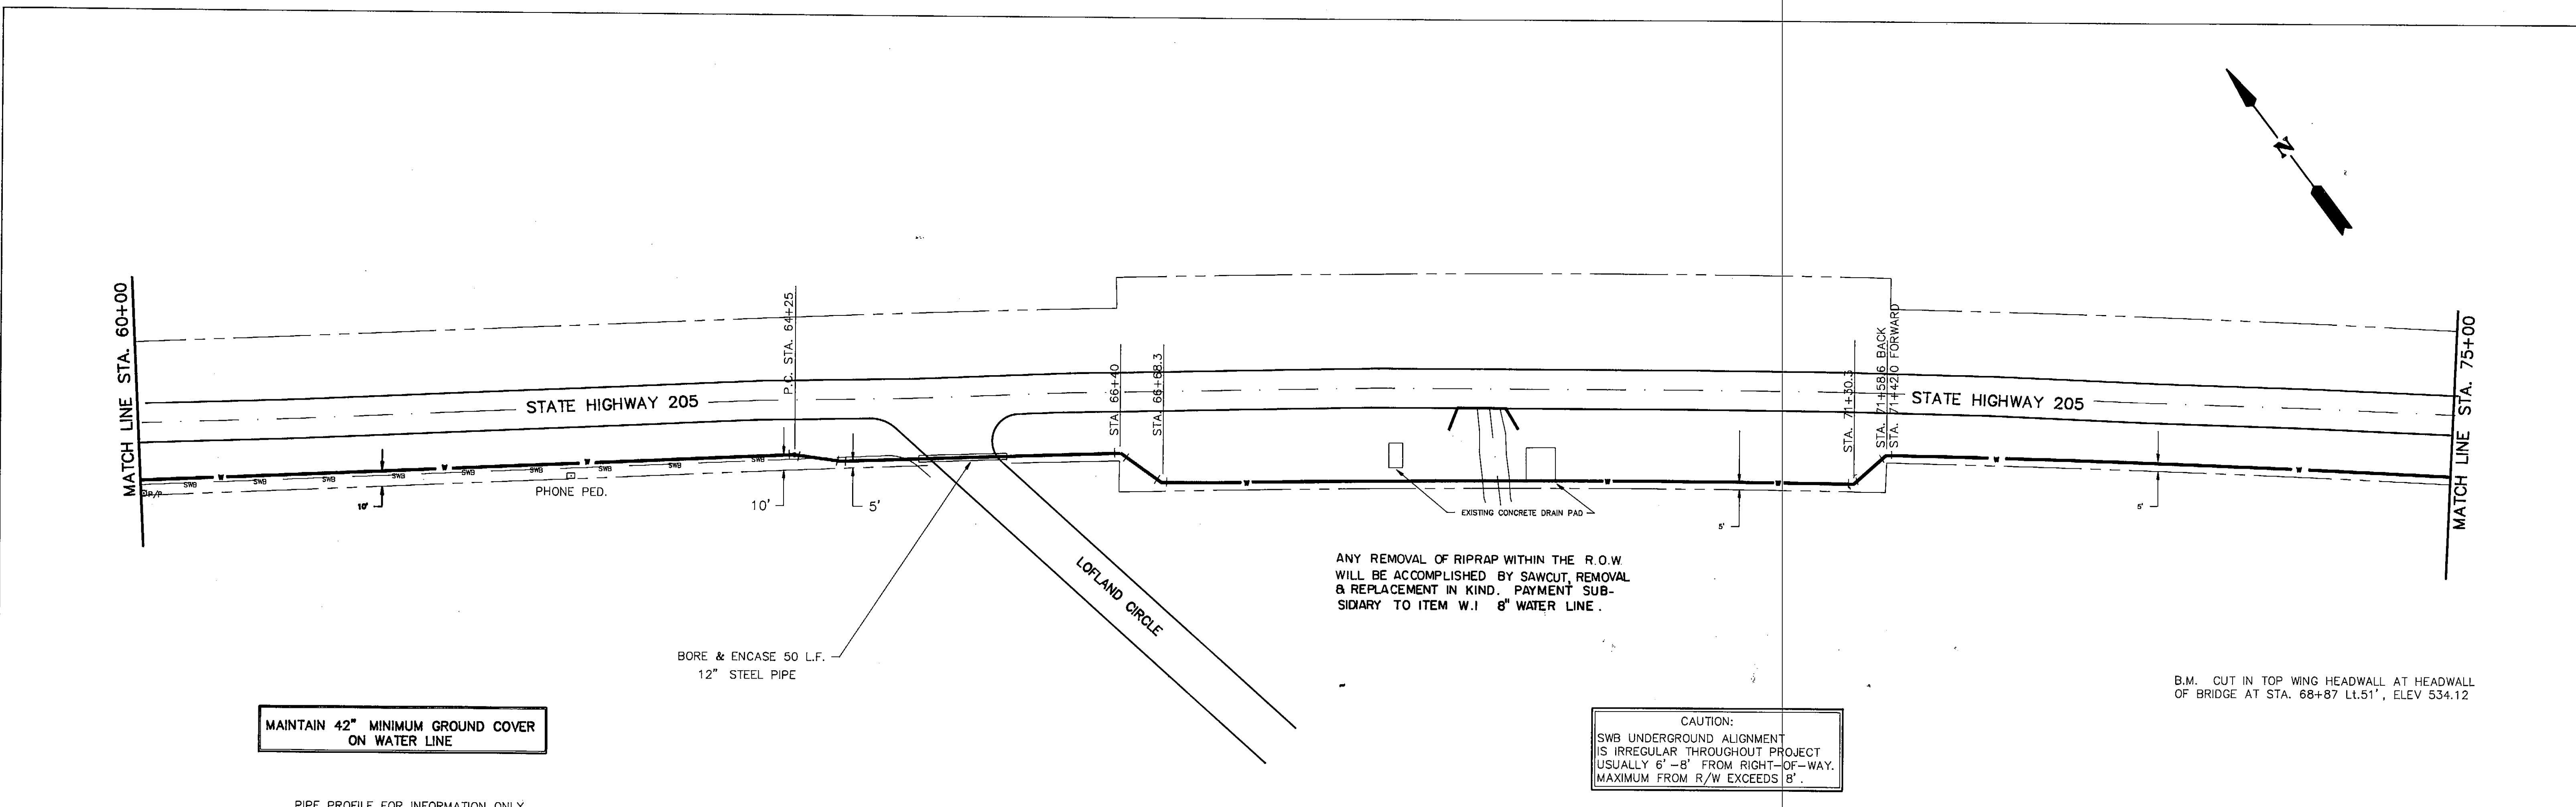

MAINTAIN 42" MINIMUM GROUND COVER ON WATER LINE

PIPE PROFILE FOR INFORMATION ONLY

B.M. CUT IN TOP WING HEADWALL AT HEADWALL OF BRIDGE AT STA. 68+87 Lt.51', ELEV 534.12

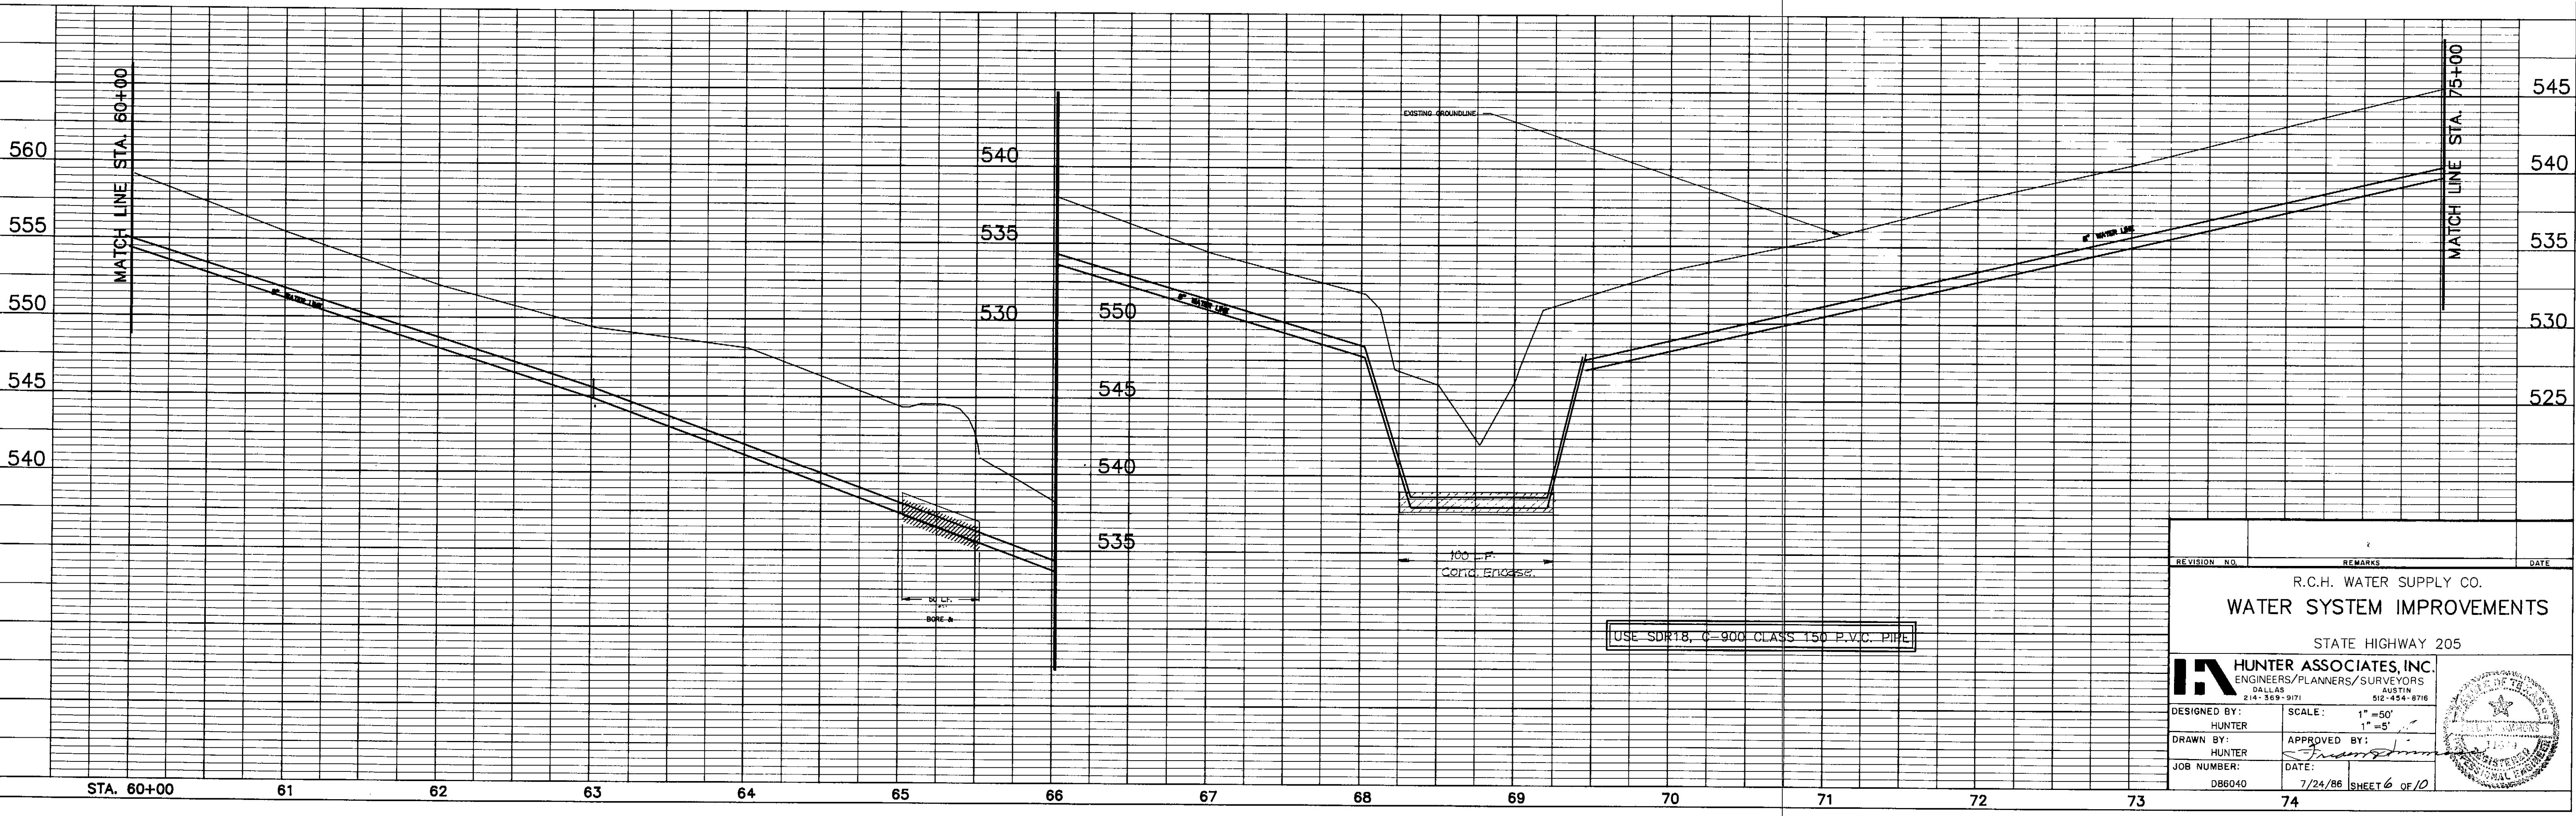

REVISION NO.	REMARKS	DATE
R.C.H. WATER SUPPLY CO. WATER SYSTEM IMPROVEMENTS STATE HIGHWAY 205		
HUNTER ASSOCIATES, INC. ENGINEERS/PLANNERS/SURVEYORS DALLAS, TEXAS AUSTIN, TEXAS 214-369-9171 512-454-8716		
DESIGNED BY: HUNTER	SCALE: 1" = 50' 1" = 5'	
DRAWN BY: HUNTER	APPROVED BY: <i>[Signature]</i>	
JOB NUMBER: D86040	DATE: 7/24/86	
		SHEET 6 OF 10