


DATE	
BY	
REVISIONS	
NOTED	
PLAN	
NOTE BOOK	
NO. OF WAY CHECKED	
No.	


DATE	
BY	
REVISIONS	
NOTED	
PROFILE	
NOTE BOOK	
NO. OF WAY CHECKED	
No.	

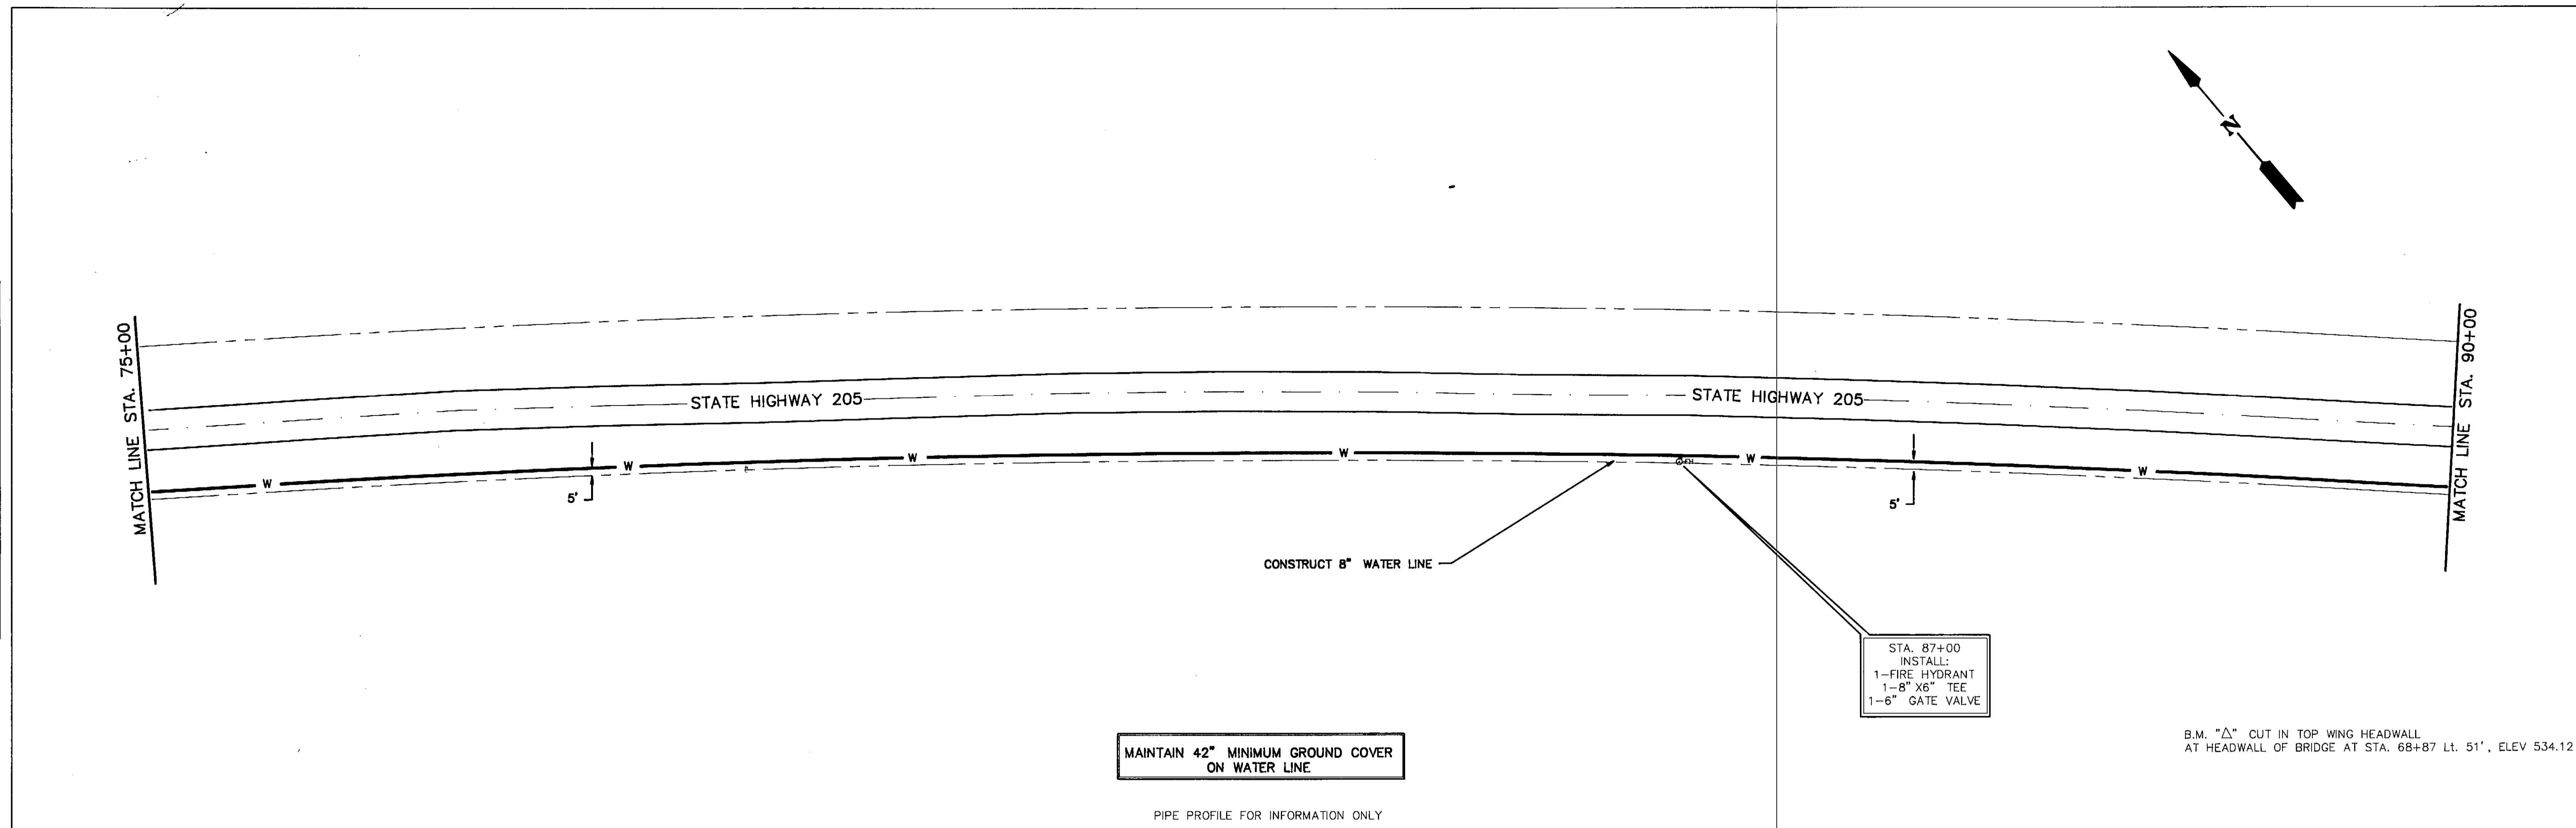

MAINTAIN 42" MINIMUM GROUND COVER ON WATER LINE

PIPE PROFILE FOR INFORMATION ONLY

B.M. "Δ" CUT IN TOP WING HEADWALL AT HEADWALL OF BRIDGE AT STA. 68+87 Lt. 51', ELEV 534.12

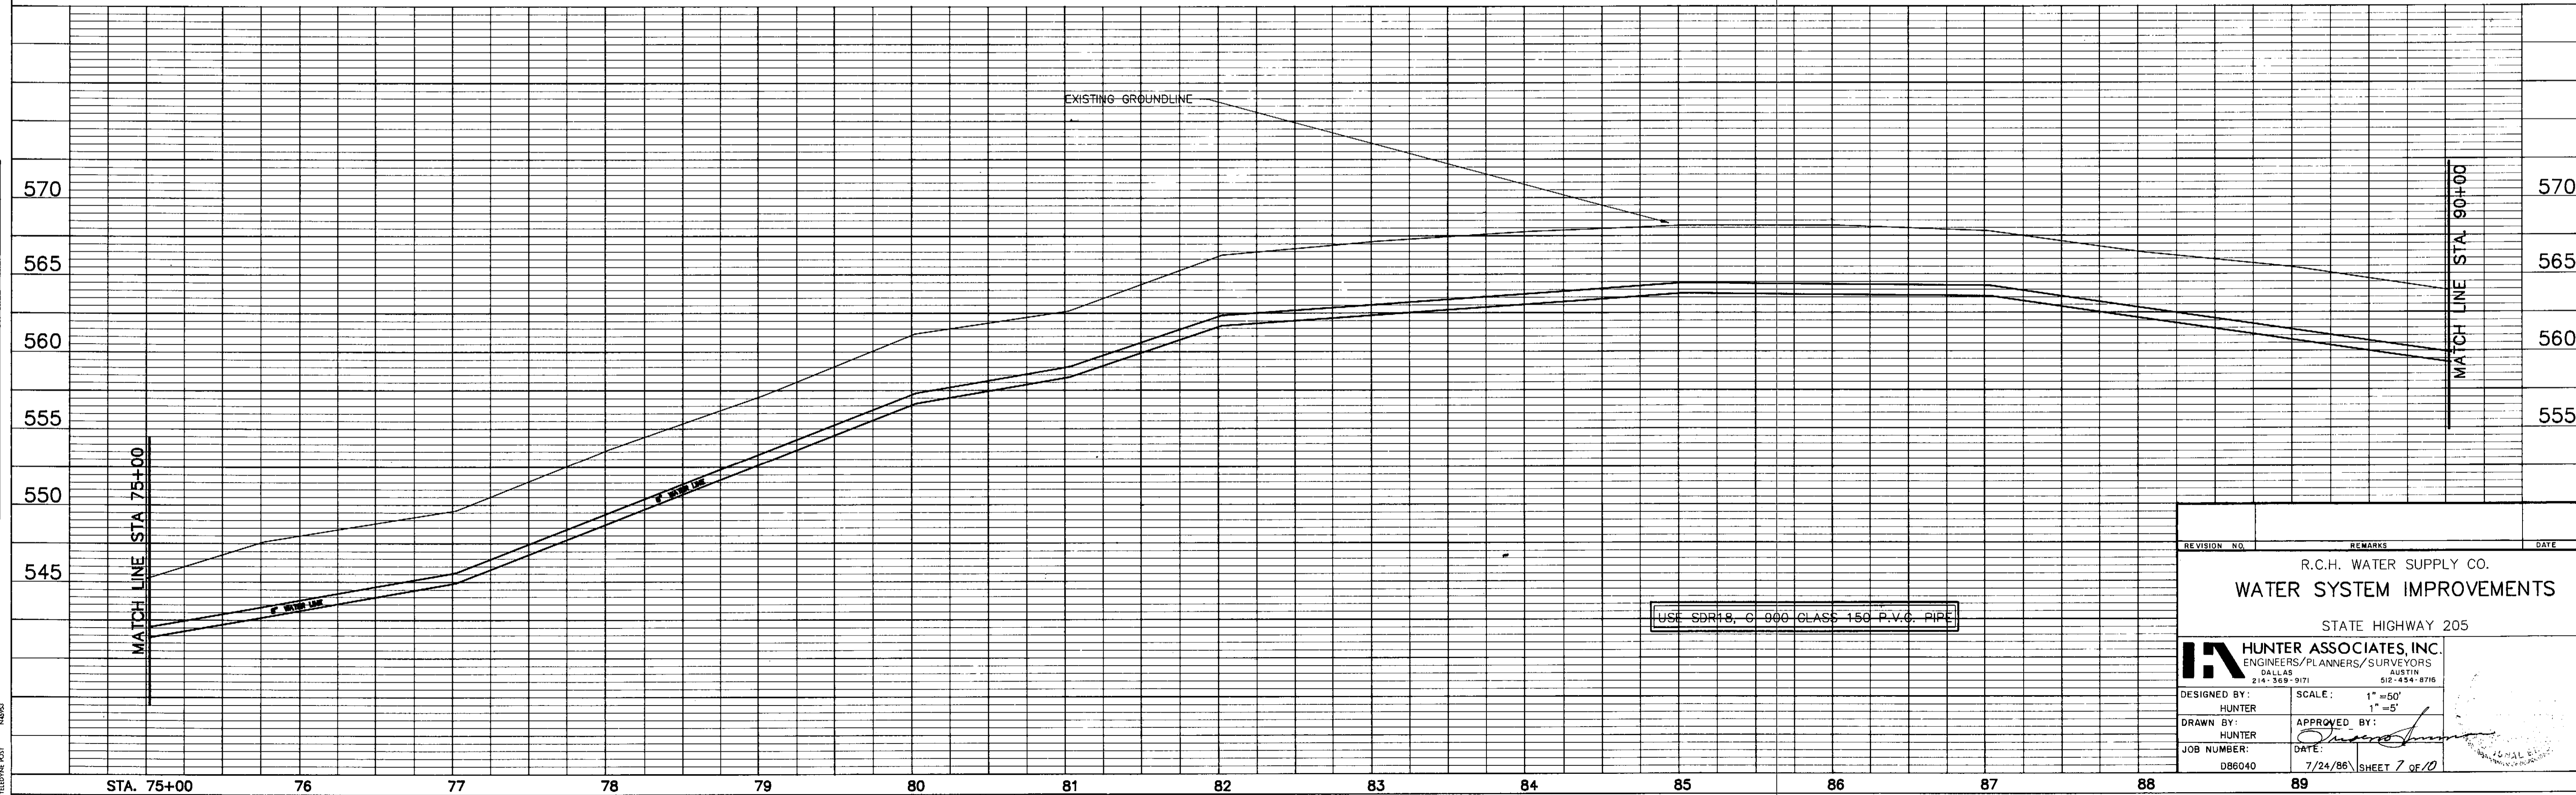

USE SDR18, C-900 CLASS 150 P.V.C. PIPE

REVISION NO.	REMARKS	DATE
R.C.H. WATER SUPPLY CO. WATER SYSTEM IMPROVEMENTS STATE HIGHWAY 205		
<b>HUNTER ASSOCIATES, INC.</b> ENGINEERS/PLANNERS/SURVEYORS DALLAS 214-359-9171    AUSTIN 512-434-8716		
DESIGNED BY: HUNTER	SCALE: 1"=50' 1"=5'	APPROVED BY: <i>[Signature]</i>
DRAWN BY: HUNTER	DATE: 7/24/86	SHEET 7 OF 10
JOB NUMBER: DB6040		