



PLAN	DATE
NO.	BY
NOTE BOOK	NO.
ALIGNMENT CHECKED	DATE
FT. OF WAY CHECKED	DATE

PROFILE	DATE
NO.	BY
GRADE CHECKED	NO.
STRUCTURE NOTATIONS CHECKED	DATE

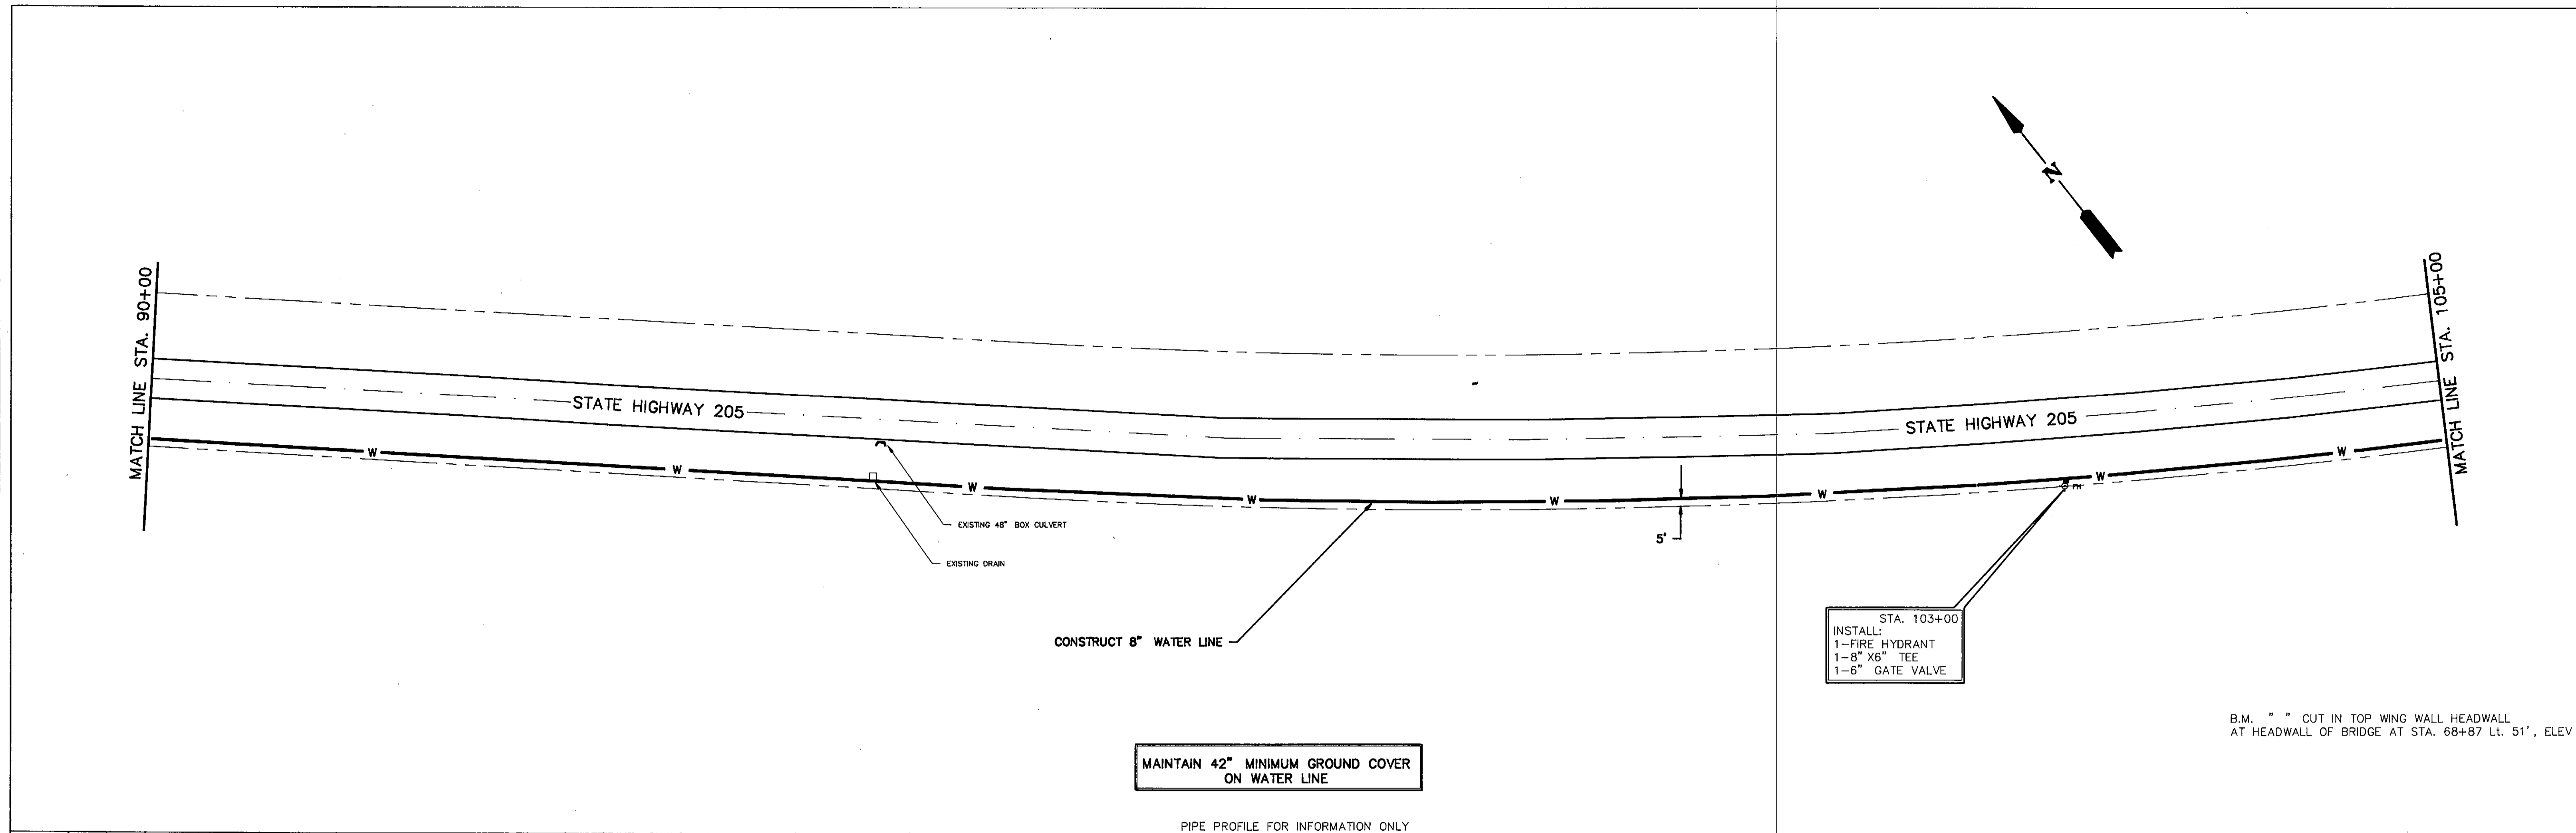

MAINTAIN 42" MINIMUM GROUND COVER ON WATER LINE

PIPE PROFILE FOR INFORMATION ONLY

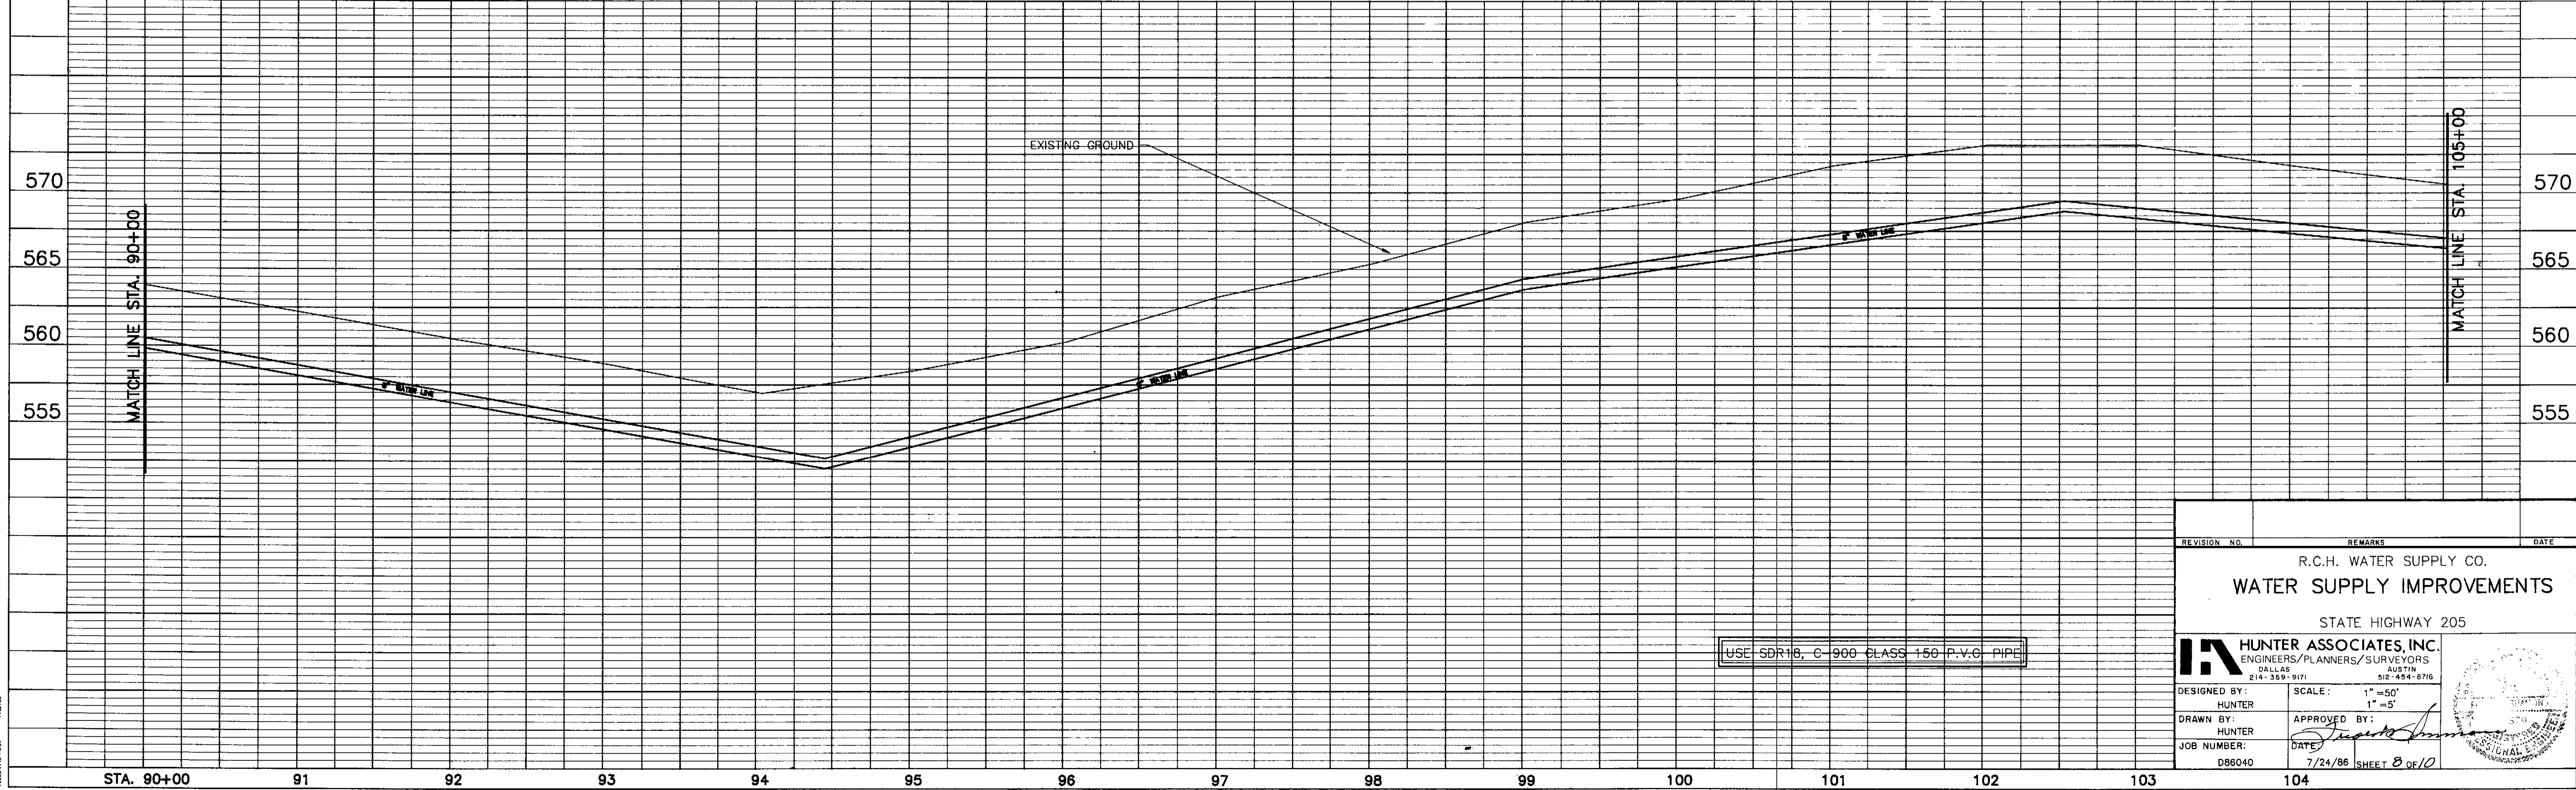

USE SDR18, C-900 CLASS 150 P.V.C. PIPE

REVISION NO.	REMARKS	DATE
R.C.H. WATER SUPPLY CO. WATER SUPPLY IMPROVEMENTS STATE HIGHWAY 205		
HUNTER ASSOCIATES, INC. ENGINEERS/PLANNERS/SURVEYORS DALLAS 214-359-9171 AUSTIN 512-454-8716		
DESIGNED BY: HUNTER	SCALE: 1" = 50' 1" = 5'	
DRAWN BY: HUNTER	APPROVED BY: <i>[Signature]</i>	
JOB NUMBER: D86040	DATE: 7/24/86	