


SPRINGER

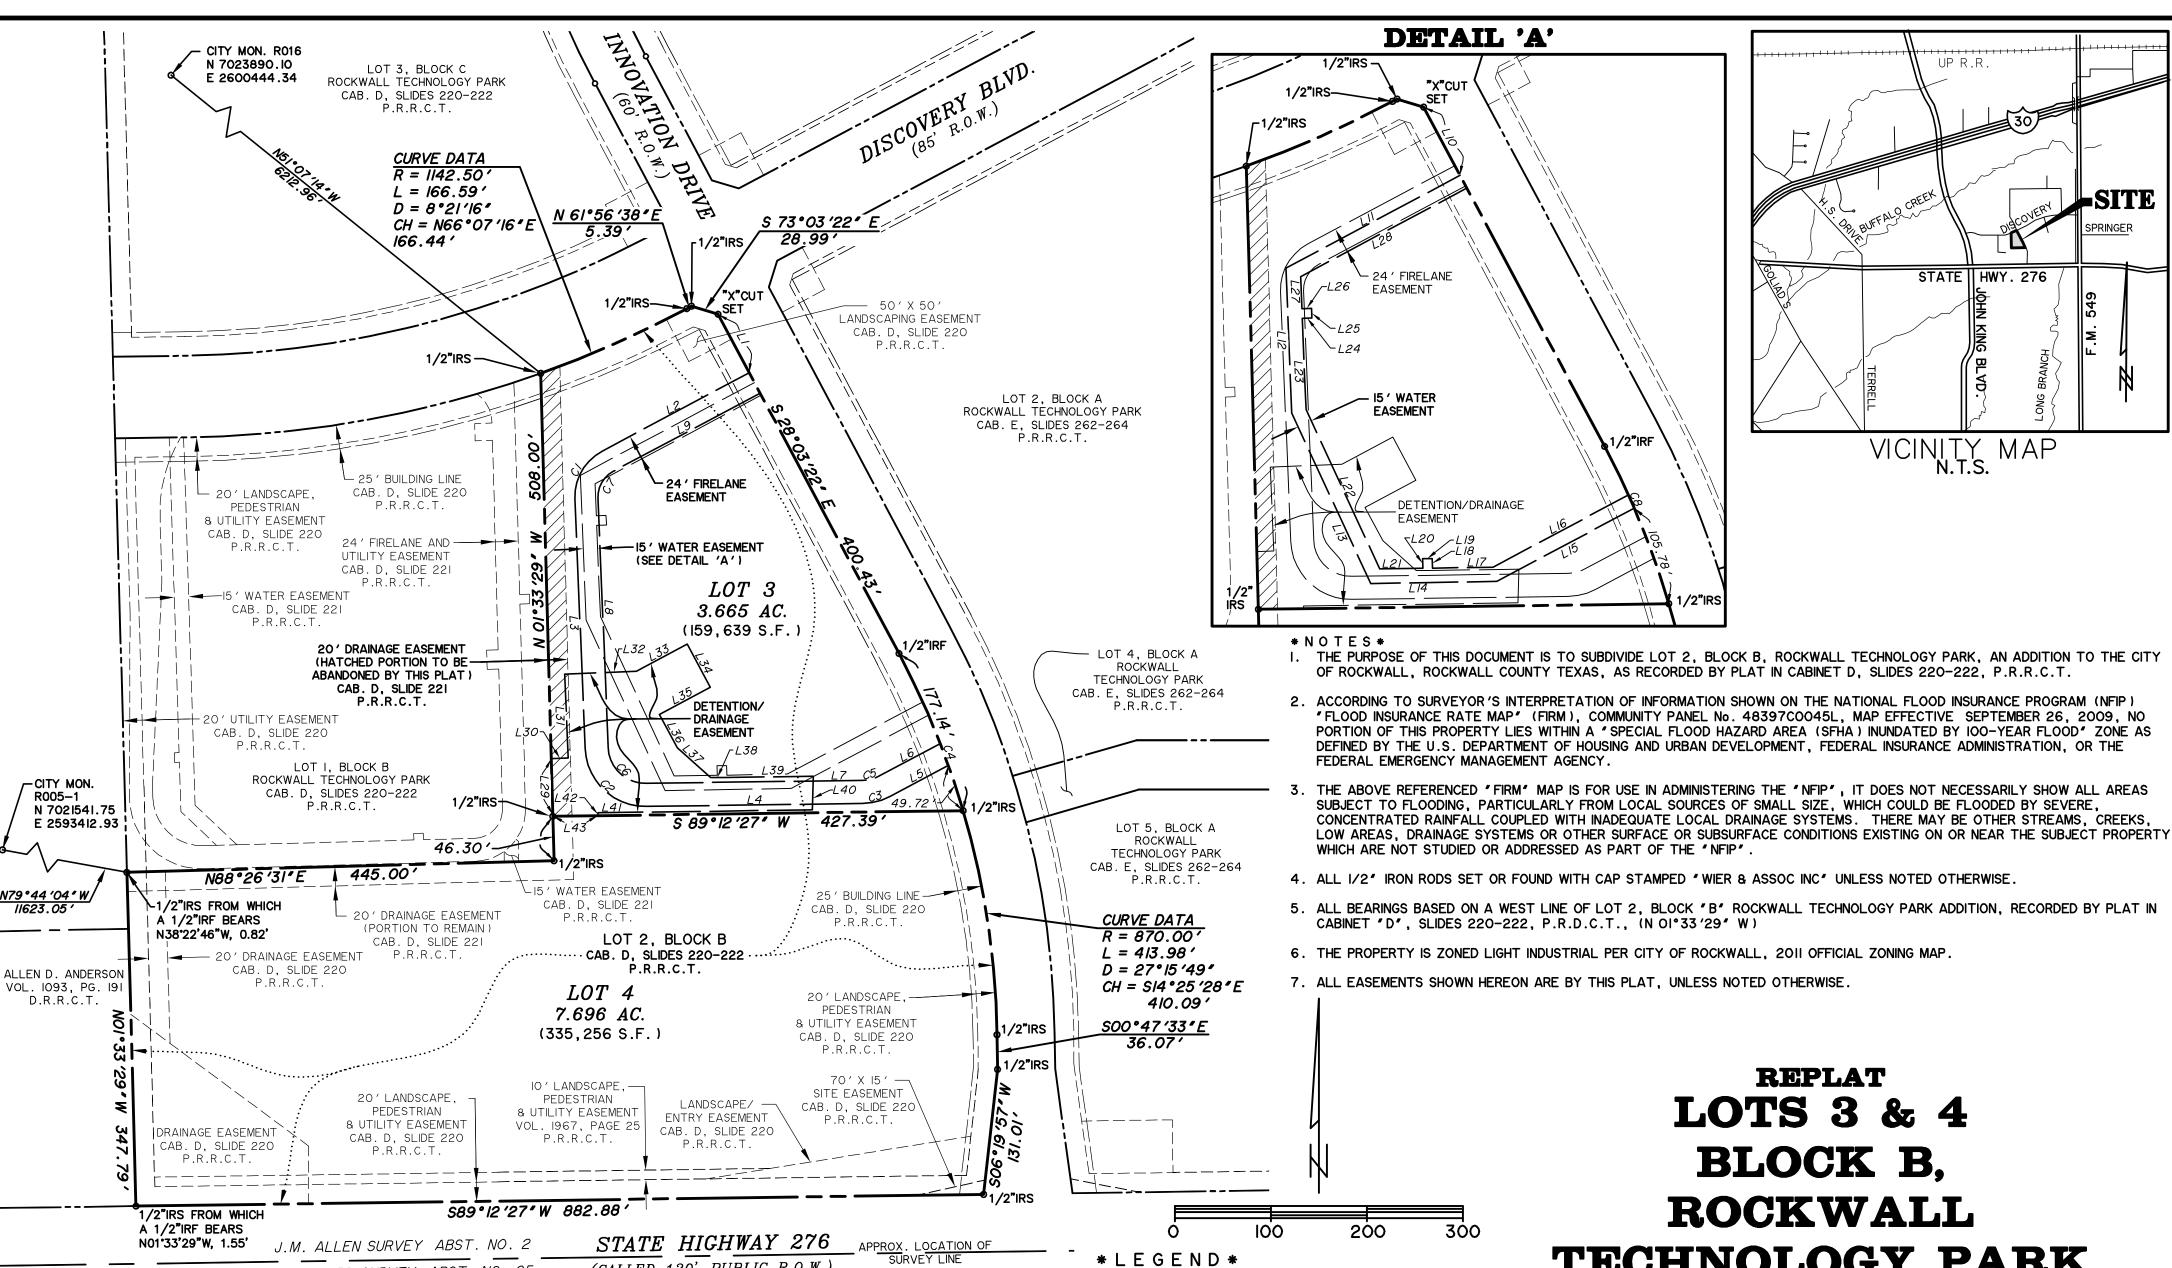



CURVE TABLE									
CURVE	LENGTH	RADIUS	DELTA	CHORD BEARING	CHORD				
CI	60.58′	54.00′	64°16′47 ″	S29°48′14″W	57.45′				
C2	97.26′	63.00′	88°27′24″	\$46°33′51″E	87.89′				
С3	29.98′	63.00′	27° 15′49″	N75°34′32″E	29.70′				
C4	24.21'	870.001	1°35 ′41 ″	N20°27′42″W	24.21'				
C5	18.56	39.00′	27° 15′49 ″	N75°34′32″E	18.38'				
C6	60.21′	39.00′	88°27′24 °	\$46°33′51″E	54.41'				
C7	33.66′	30.00′	64°16′47 ″	S29°48′I4″W	31.92′				
C8	15.04′	870.001	0°59′26″	N23°51′06″ W	15.04′				

W.H. BAIRD SURVEY ABST. NO. 25

	LINE TABLE												
LINE	BEARING	DIST	LINE	BEARING	DIST	LINE	BEARING	DIST					
LI	S28°03′22″E	69.01	LI6	S61°56'38" W	159.73	L3I	NO2°20′09″W	87.58					
L2	S61°56'38" W	173.35′	LI7	S89°02′52″W	63.181	L32	N87°39'51"E	74.55					
L3	S02°20′09″E	260.14 '	LI8	NO0°57′08″W	10.00	L33	N61°56′38″E	60.00					
L4	N89° 12′27″ E	225.101	LI9	S89°02′52″W	10.00	L34	\$28°03′22 ″ E	51.00					
L5	N61°56′38″E	68.73′	L20	SOO°57′08 ″ E	10.00	L35	S61°56'38" W	60.00					
L6	S61°56′38″W	71.93′	L2I	S89°02′52″W	44.79	L36	\$28°23′00°E	39.37 ⁽					
L7	S89° I2'27" W	225.101	L22	N24°50′09″W	182.95	L37	S47°52′I5″E	46.58					
L8	NO2°20′09″W	260.14 '	L23	NO2°20′09″W	95.18′	L38	N89°56′44 ° E	14.39					
 L9	N61°56′38″E	173.35′	L24	N87°39′51 ″ E	10.16	L39	N89°02′52″E	92.68					
LIO	S28°03′22°E	80.51	L25	NO2°20′09″W	10.00	L40	SOI°40'22" W	35.18 <i>′</i>					
LII	S61°56'38" W	205.601	L26	S87°39'51" W	10.16	L4I	S89° I2′27° W	223.16					
LI2	S02°20′09″E	150.93	L27	NO2°20′09″W	33.35′	L42	SOO°47′33″E	3.001					
LI3	S24*50'09*E	195.70	L28	N61°56′38″E	196.17	L43	N89° 12′40″ E	47.16					
LI4	N89°02′52 ° E	131.34	L29	NOI°33'29" W	60.001								
LI5	N61°56′38″E	162.25	L30	N87°39'51"E	17.701								

(CALLED 120' PUBLIC R.O.W.)

P.R.R.C.T. PLAT RECORDS ROCKWALL COUNTY TEXAS

D.R.R.C.T. DEED RECORDS ROCKWALL COUNTY TEXAS

CONTROLLING MONUMENT (CM) IRON ROD FOUND

1/2" IRON ROD SET WITH CAP STAMPED "WIER & ASSOC INC"

LANDSCAPE

ABANDONED BY THIS PLAT

OWNER: ROCKWALL ECONOMIC DEVELOPMENT CORPORATION 697 EAST INTERSTATE 30 P.O. BOX 968 ROCKWALL, TEXAS 75087 (972) 772-0025

TECHNOLOGY PARK

BEING A REPLAT OF LOT 2, BLOCK B AN ADDITION TO THE CITY OF ROCKWALL, ROCKWALL COUNTY, TEXAS, BEING 11.361 ACRES OF LAND LOCATED IN THE J.M. ALLEN SURVEY, ABSTRACT No. 2, CITY OF ROCKWALL, ROCKWALL COUNTY, TEXAS

PREPARED BY: IER & ASSOCIATES, INC. ENGINEERS SURVEYORS LAND PLANNERS

701 HIGHLANDER BLVD., SUITE 300 ARLINGTON, TEXAS 76015 METRO (817)467-7700 6849 ELM STREET FRISCO, TEXAS 75034 METRO (214)387-8000 Texas Firm Registration No. F-2776 www.WierAssociates.com

WHEREAS THE ROCKWALL ECONOMIC DEVELOPMENT CORPORATION, BEING THE OWNER OF A TRACT OF LAND IN THE COUNTY OF ROCKWALL, STATE OF TEXAS, SAID TRACT BEING DESCRIBED AS FOLLOWS:

FIELD NOTES

BEING A TRACT OF LAND LOCATED IN THE J.M. ALLEN SURVEY, ABSTRACT No. 2, ROCKWALL COUNTY, TEXAS, BEING ALL OF LOT 2, BLOCK B, ROCKWALL TECHNOLOGY PARK, AN ADDITION TO THE CITY OF ROCKWALL, TEXAS, RECORDED BY PLAT IN CABINET D, SLIDES 220 TO 222, PLAT RECORDS, ROCKWALL COUNTY, TEXAS (P.R.R.C.T.).

NOW, THEREFORE, KNOW ALL MEN BY THESE PRESENTS:

STATE OF TEXAS COUNTY OF ROCKWALL

I THE UNDERSIGNED OWNER OF THE LAND SHOWN ON THIS PLAT, AND DESIGNATED HEREIN AS RE-PLAT OF LOTS 3 AND 4, BLOCK B, ROCKWALL TECHNOLOGY PARK TO THE CITY OF ROCKWALL, TEXAS, AND WHOSE NAME IS SUBSCRIBED HERETO, HEREBY DEDICATE TO THE USE OF THE PUBLIC FOREVER ALL STREETS, ALLEYS, PARKS, WATER COURSES, DRAINS, EASEMENTS AND PUBLIC PLACES THEREON SHOWN ON THE PURPOSE AND CONSIDERATION THEREIN EXPRESSED. I FURTHER CERTIFY THAT ALL OTHER PARTIES WHO HAVE A MORTGAGE OR LIEN INTEREST IN THE RE-PLAT OF LOTS 3 AND 4, BLOCK B, ROCKWALL TECHNOLOGY PARK HAVE BEEN NOTIFIED AND SIGNED THIS PLAT

I UNDERSTAND AND DO HEREBY RESERVE THE EASEMENT STRIPS SHOWN ON THIS PLAT FOR THE PURPOSES STATED AND FOR THE MUTUAL USE AND ACCOMMODATION OF ALL UTILITIES DESIRING TO USE OR USING SAME. I ALSO UNDERSTAND THE FOLLOWING:

- I. NO BUILDINGS SHALL BE CONSTRUCTED OR PLACED UPON, OVER, OR ACROSS THE UTILITY EASEMENTS AS DESCRIBED HEREIN.
- 2. ANY PUBLIC UTILITY SHALL HAVE THE RIGHT TO REMOVE AND KEEP REMOVED ALL OR PART OF ANY BUILDINGS, FENCES, TREES, SHRUBS, OR OTHER GROWTHS OR IMPROVEMENTS WHICH IN ANY WAY ENDANGER OR INTERFERE WITH CONSTRUCTION, MAINTENANCE OR EFFICIENCY OF THEIR RESPECTIVE SYSTEM ON ANY OF THESE EASEMENT STRIPS, AND ANY PUBLIC UTILITY SHALL AT ALL TIMES HAVE THE RIGHT OF INGRESS OR EGRESS TO, FROM AND UPON THE SAID EASEMENT STRIPS FOR PURPOSE OF CONSTRUCTION, RECONSTRUCTION, INSPECTING, PATROLLING, MAINTAINING, AND EITHER ADDING TO OR REMOVING ALL OR PART OF THEIR RESPECTIVE SYSTEM WITHOUT THE NECESSITY OF, AT ANY TIME, PROCURING THE PERMISSION OF ANYONE.
- 3. THE CITY OF ROCKWALL WILL NOT BE RESPONSIBLE FOR ANY CLAIMS OF ANY NATURE RESULTING FROM OR OCCASIONED BY THE ESTABLISHMENT OF GRADE OF STREETS IN THE SUBDIVISION.
- 4. THE DEVELOPER AND ENGINEER SHALL BEAR TOTAL RESPONSIBILITY FOR STORM DRAIN IMPROVEMENTS.
- 5. THE DEVELOPER SHALL BE RESPONSIBLE FOR THE NECESSARY FACILITIES TO PROVIDE DRAINAGE PATTERNS AND DRAINAGE CONTROLS SUCH THAT PROPERTIES WITHIN THE DRAINAGE AREA ARE NOT ADVERSELY AFFECTED BY STORM DRAINAGE FROM THE DEVELOPMENT.
- 6. NO HOUSE DWELLING UNIT, OR OTHER STRUCTURE SHALL BE CONSTRUCTED ON ANY LOT IN THIS ADDITION BY THE OWNER OR ANY OTHER PERSON UNTIL THE DEVELOPER AND/OR OWNER HAS COMPLIED WITH ALL REQUIREMENTS OF THE SUBDIVISION REGULATIONS OF THE CITY OF ROCKWALL REGARDING IMPROVEMENTS WITH RESPECT TO THE ENTIRE BLOCK ON THE STREET OR STREETS ON WHICH PROPERTY ABUTS, INCLUDING THE ACTUAL INSTALLATION OF STREETS WITH THE REQUIRED BASE AND PAVING, CURB AND GUTTER, WATER AND SEWER, DRAINAGE STRUCTURES, STORM STRUCTURES, STORM SEWERS, AND ALLEYS, ALL ACCORDING TO THE SPECIFICATIONS OF THE CITY OF ROCKWALL, OR

UNTIL AN ESCROW DEPOSIT, SUFFICIENT TO PAY FOR THE COST OF SUCH IMPROVEMENTS, AS DETERMINED BY THE CITY'S ENGINEER AND/OR CITY ADMINISTRATOR, COMPUTED ON A PRIVATE COMMERCIAL RATE BASIS, HAS BEEN MADE WITH THE CITY SECRETARY, ACCOMPANIED BY AN AGREEMENT SIGNED BY THE DEVELOPER AND/OR OWNER, AUTHORIZING THE CITY TO MAKE SUCH IMPROVEMENTS AT PREVAILING PRIVATE COMMERCIAL RATES, OR HAVE THE SAME MADE BY A CONTRACTOR AND PAY FOR THE SAME OUT OF THE ESCROW DEPOSIT, SHOULD THE DEVELOPER AND/OR OWNER FAIL OR REFUSE TO INSTALL THE REQUIRED IMPROVEMENTS WITHIN THE TIME STATED IN SUCH WRITTEN AGREEMENT, BUT IN NO CASE SHALL THE CITY BE OBLIGATED TO MAKE SUCH IMPROVEMENTS ITSELF. SUCH DEPOSIT MAY BE USED BY THE OWNER AND/OR DEVELOPER AS PROGRESS PAYMENTS AS THE WORK PROGRESSES IN MAKING SUCH IMPROVEMENTS BY MAKING CERTIFIED REQUISITIONS TO THE CITY SECRETARY, SUPPORTED BY EVIDENCE OF WORK DONE, OR

UNTIL THE DEVELOPER AND/OR OWNER FILES A CORPORATE SURETY BOND WITH THE CITY SECRETARY IN A SUM EQUAL TO THE COST OF SUCH IMPROVEMENTS FOR THE DESIGNATED AREA, GUARANTEEING THE INSTALLATION THEREOF WITHIN THE TIME STATED IN THE BOND, WHICH TIME SHALL BE FIXED BY THE CITY COUNCIL OF THE CITY OF ROCKWALL.

I. THE PURPOSE OF THIS DOCUMENT IS TO SUBDIVIDE LOT 2, BLOCK B, ROCKWALL TECHNOLOGY PARK, AN ADDITION TO THE CITY OF ROCKWALL, ROCKWALL COUNTY TEXAS, AS RECORDED BY PLAT IN CABINET D, SLIDES 220-222, P.R.R.C.T.

OWNER:
ROCKWALL ECONOMIC
DEVELOPMENT CORPORATION
697 EAST INTERSTATE 30
P.O. BOX 968
ROCKWALL, TEXAS 75087
(972) 772-0025

I FURTHER ACKNOWLEDGE THAT THE DEDICATIONS AND/OR EXACTION'S MADE HEREIN ARE PROPORTIONAL TO THE IMPACT OF THE SUBDIVISION UPON THE PUBLIC SERVICES REQUIRED IN ORDER THAT THE DEVELOPMENT WILL COMPORT WITH THE PRESENT AND FUTURE GROWTH NEEDS OF THE CITY, I, MY SUCCESSORS AND ASSIGNS HEREBY WAIVE ANY CLAIM, DAMAGE, OR CAUSE OF ACTION THAT I MAY HAVE AS A RESULT OF THE DEDICATION OF EXACTIONS MADE HEREIN.

OWNER

STATE OF TEXAS COUNTY OF ROCKWALL

BEFORE ME, THE UNDERSIGNED AUTHORITY, ON THIS DAY PERSONALLY APPEARED

_____, KNOWN TO ME TO BE THE PERSON WHOSE NAME IS SUBSCRIBED

TO THE FOREGOING INSTRUMENT, AND ACKNOWLEDGED TO ME THAT HE EXECUTED THE SAME
FOR THE PURPOSE AND CONSIDERATION THEREIN STATED.

GIVEN UPON MY HAND AND SEAL OF OFFICE THIS ____DAY OF_____, 2012.

NOTARY PUBLIC IN AND FOR THE STATE OF TEXAS MY COMMISSION EXPIRES:

SIGNATURE OF PARTY WITH MORTGAGE OR LIEN INTEREST

STATE OF TEXAS
COUNTY OF ROCKWALL

BEFORE ME, THE UNDERSIGNED AUTHORITY, ON THIS DAY PERSONALLY APPEARED _____, KNOWN TO ME TO BE THE PERSON WHOSE NAME IS SUBSCRIBED TO THE FOREGOING INSTRUMENT, AND ACKNOWLEDGED TO ME THAT HE EXECUTED THE SAME FOR THE PURPOSE AND CONSIDERATION THEREIN STATED.

GIVEN UPON MY HAND AND SEAL OF OFFICE THIS ____DAY OF_____, 2012.

NOTARY PUBLIC IN AND FOR THE STATE OF TEXAS MY COMMISSION EXPIRES:

NOTE: IT SHALL BE THE POLICY OF THE CITY OF ROCKWALL TO WITHHOLD ISSUING BUILDING PERMITS UNTIL ALL STREETS, WATER, SEWER AND STORM DRAINAGE SYSTEMS HAVE BEEN ACCEPTED BY THE CITY. THE APPROVAL OF A PLAT BY THE CITY DOES NOT CONSTITUTE ANY REPRESENTATION, ASSURANCE OR GUARANTEE THAT ANY BUILDING WITHIN SUCH PLAT SHALL BE APPROVED, AUTHORIZED OR PERMIT THEREFORE ISSUED, NOR SHALL SUCH APPROVAL CONSTITUTE ANY REPRESENTATION, ASSURANCE OR GUARANTEE BY THE CITY OF THE ADEQUACY AND AVAILABILITY FOR WATER FOR PERSONAL USE AND FIRE PROTECTION WITHIN SUCH PLAT, AS REQUIRED UNDER ORDINANCE 83-54.

<u>SURVEYOR'S CERTIFICATE</u>

NOW, THEREFORE KNOW ALL MEN BY THESE PRESENTS:

THAT I, GREGG A. E. MADSEN, DO HEREBY CERTIFY THAT I PREPARED THIS PLAT FROM AN ACTUAL AND ACCURATE SURVEY OF THE LAND, AND THAT THE CORNER MONUMENTS SHOWN THEREON WERE PROPERLY PLACED UNDER MY PERSONAL SUPERVISION.

"THIS DOCUMENT IS RELEASED FOR THE PURPOSE OF REVIEW UNDER THE AUTHORITY OF GREGG A. E. MADSEN, RPLS. NO. 5798 ON FEBRUARY 29, 2012. IT IS NOT TO BE USED FOR RECORDING, CONSTRUCTION, BIDDING, OR PERMIT PURPOSES. THIS DOCUMENT IS NOT TO BE RELIED UPON AS A COMPLETE SURVEY AND SHALL NOT BE RECORDED."

REGISTERED PUBLIC SURVEYOR NO. 5798

RECOMMENDED FOR FINAL APPROVAL

PLANNING AND ZONING COMMISSION

 -						_	_	_	_	_	_	_	_	-
	- 1	ח	۸7	F	-									

APPROVED

I HEREBY CERTIFY THAT THE ABOVE AND FOREGOING PLAT OF AN ADDITION TO THE CITY OF ROCKWALL, TEXAS, WAS APPROVED BY THE CITY PLANNING DIRECTOR OF THE CITY OF ROCKWALL ON THE _____ DAY OF _____, 2012.

THIS APPROVAL SHALL BE INVALID UNLESS THE APPROVED PLAT FOR SUCH ADDITION IS RECORDED IN THE OFFICE OF THE COUNTY CLERK OF ROCKWALL COUNTY, TEXAS, WITHIN ONE HUNDRED EIGHTY (180) DAYS FROM SAID DATE OF FINAL APPROVAL.

WITNESS OUR HANDS, THIS ____DAY OF ____, ____.

MAYOR, CITY OF ROCKWALL

CITY SECRETARY

CITY ENGINEER

LOTS 3 & 4 BLOCK B, ROCKWALL TECHNOLOGY PARK

BEING A REPLAT OF LOT 2, BLOCK B AN ADDITION TO THE CITY OF ROCKWALL, ROCKWALL COUNTY, TEXAS, BEING 11.361 ACRES OF LAND LOCATED IN THE J.M. ALLEN SURVEY, ABSTRACT No. 2, CITY OF ROCKWALL, ROCKWALL COUNTY, TEXAS

PREPARED BY:

WIER & ASSOCIATES, INC.

ENGINEERS SURVEYORS LAND PLANNERS

701 HIGHLANDER BLVD., SUITE 300 ARLINGTON, TEXAS 76015 METRO (817)467-7700 6849 ELM STREET FRISCO, TEXAS 75034 METRO (214)387-8000 Texas Firm Registration No. F-2776 www.WierAssociates.com

SHEET 2 OF 2