





PROPOSED PAVING
ALLEY A-2 & C
HIGHLAND MEADOWS NO. 1
CITY OF ROCKWALL

HAROLD L. EVANS
CONSULTING ENGINEER
P.O. BOX 28365
DALLAS, TEXAS 75228 (214) 928-8133

REVISION DESCRIPTION	DATE	SCALE	DESIGN	DRAWN
REV. PER CITY REVIEW	8/14/95	1" = 40'		

B.M.
TOP OF EXIST. M.H. AT WEST
CORNER OF LOT 20, BLOCK A, OF
HIGHLAND MEADOWS
ELEVATION = 514.85
LOCATED AT PAY STA. -(0+25), 4' LT.
WILDFLOWER WAY
ELEVATION = 516.72
B.M.

ALLEY INLET SECTION
SCALE: 1" = 4'

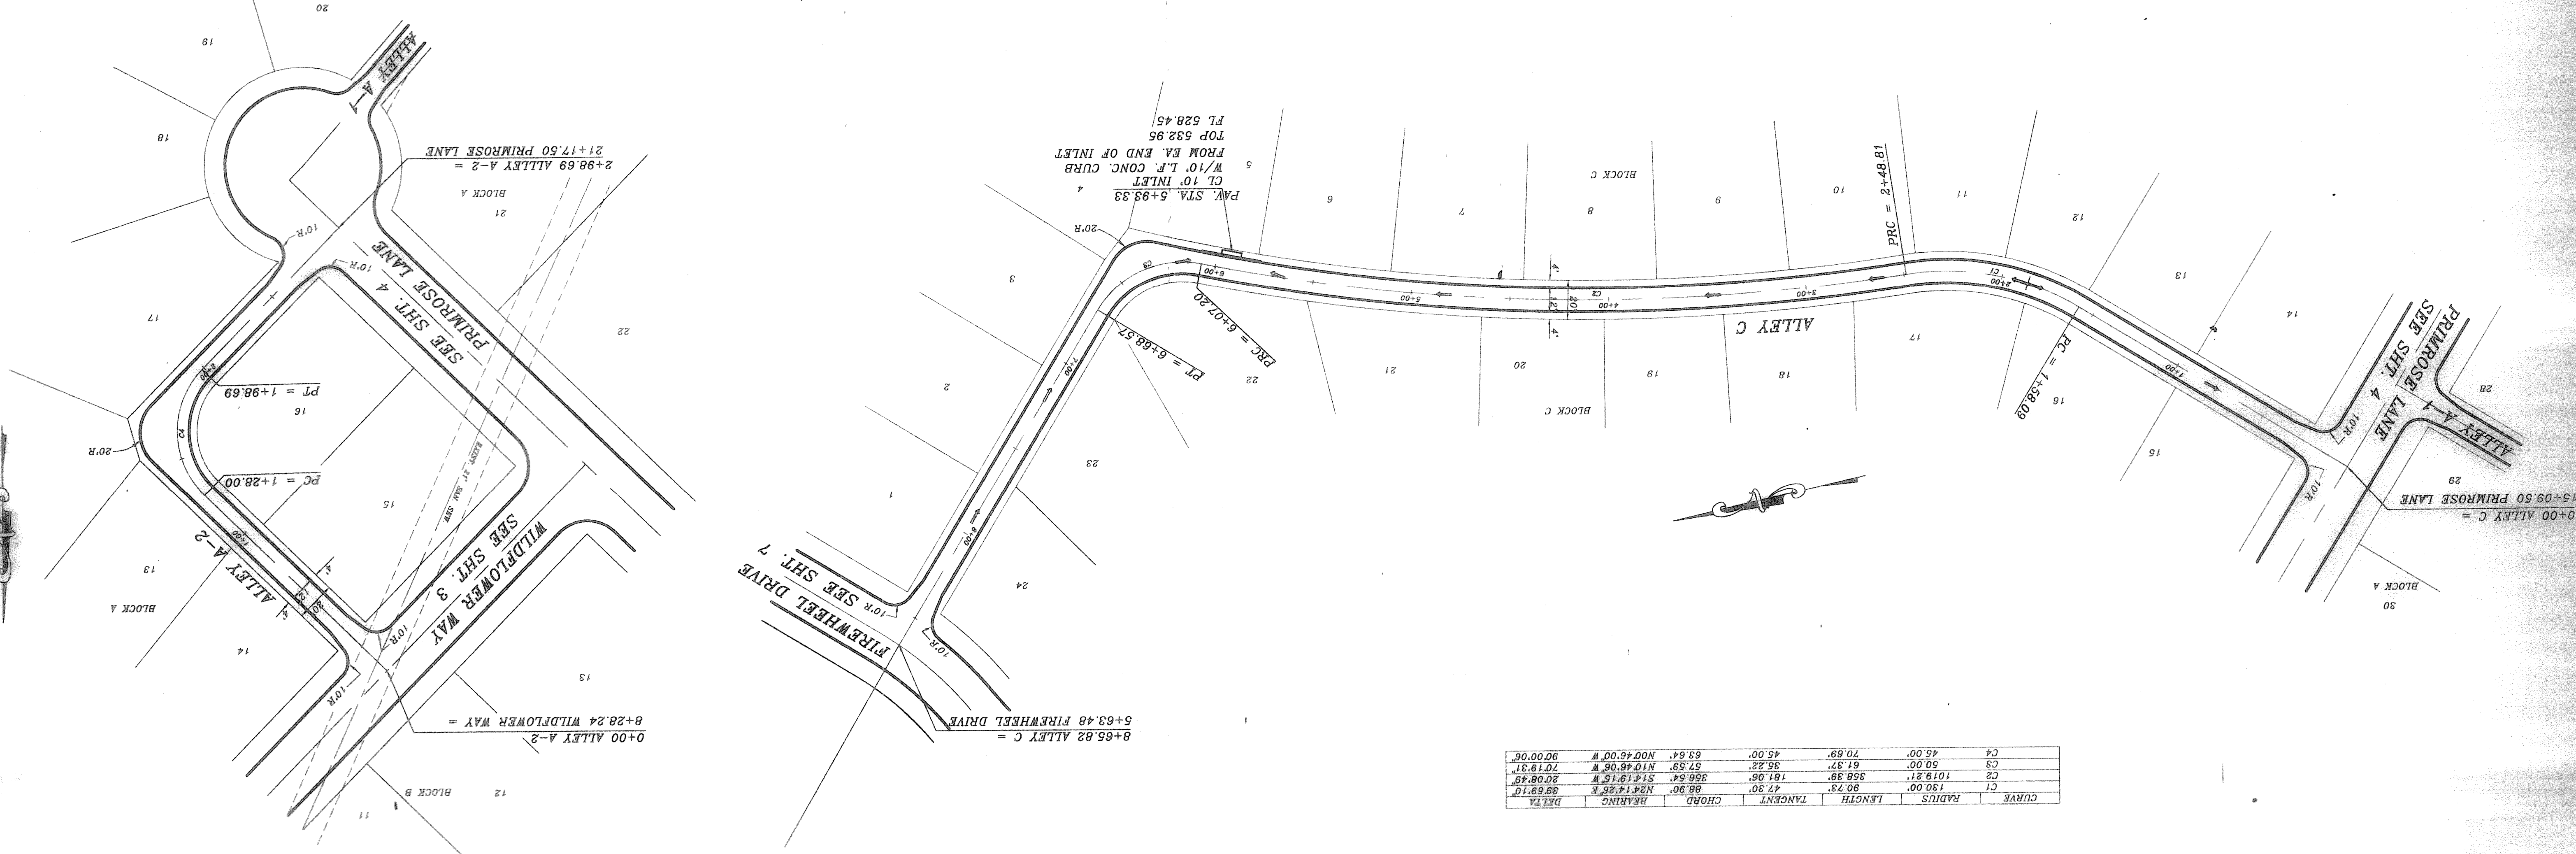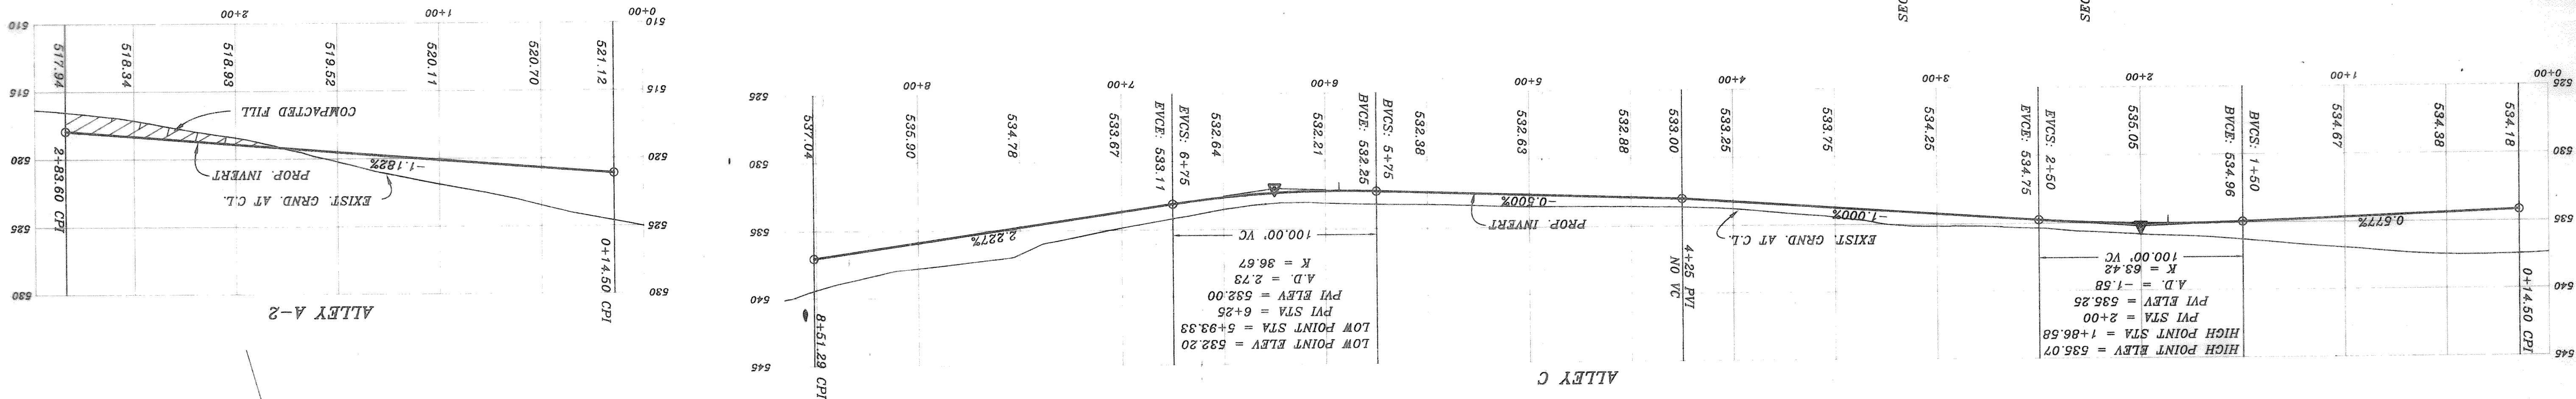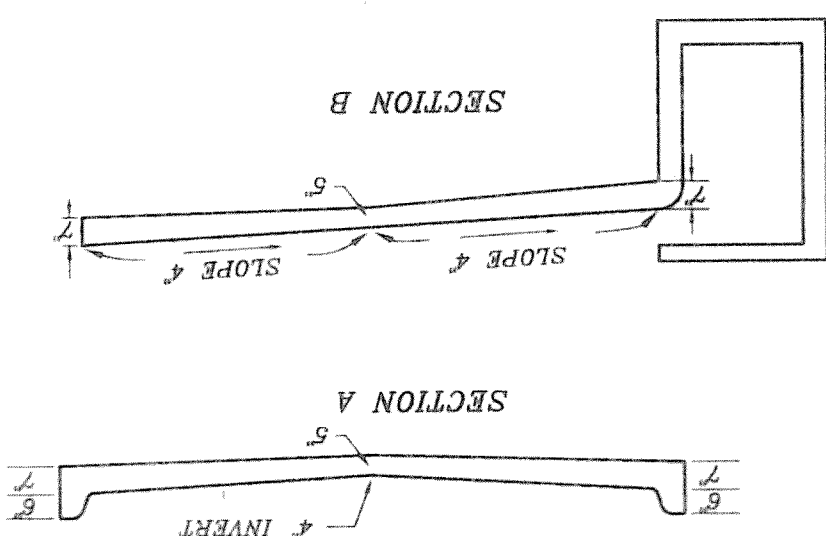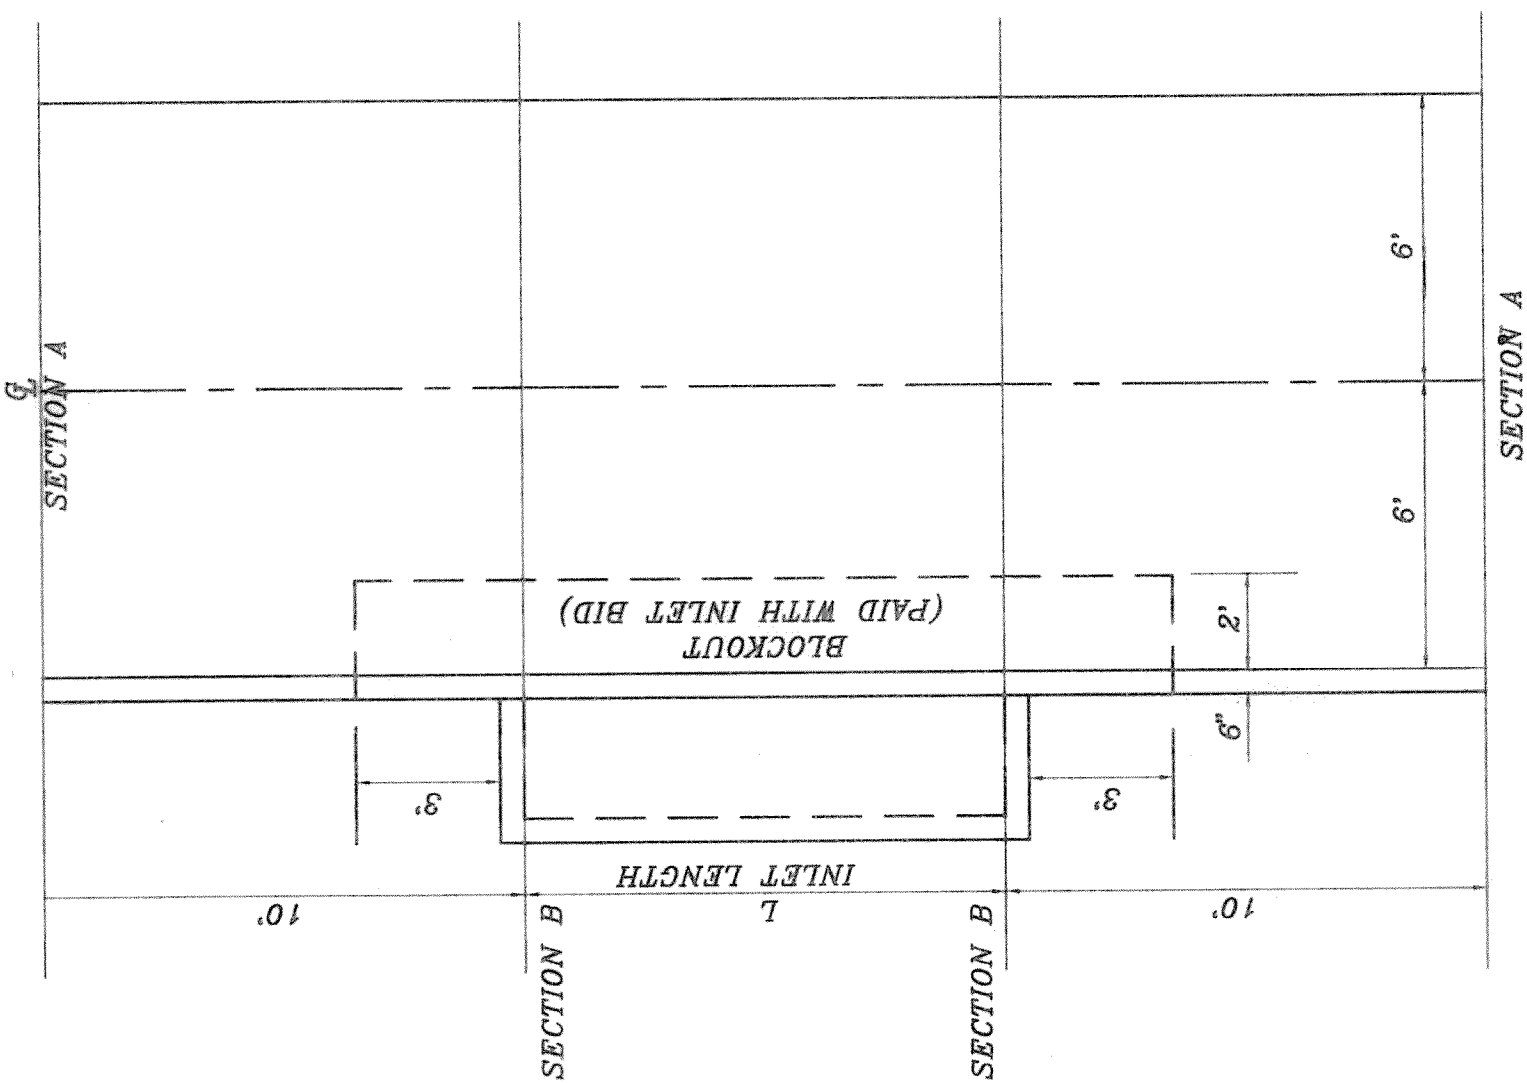

CURVE	RADIUS	LENGTH	TANGENT	CHORD	BEARING	DELTA
C1	130.00'	80.29'	47.30'	88.90'	N24°14'26"E	39°59'10"
C2	1013.21'	368.39'	181.06'	366.54'	S14°19'15"W	20°08'49"
C3	50.00'	61.37'	36.22'	57.59'	N10°46'08"W	70°19'31"
C4	45.00'	70.69'	45.00'	63.64'	N00°46'00"W	90°00'06"