

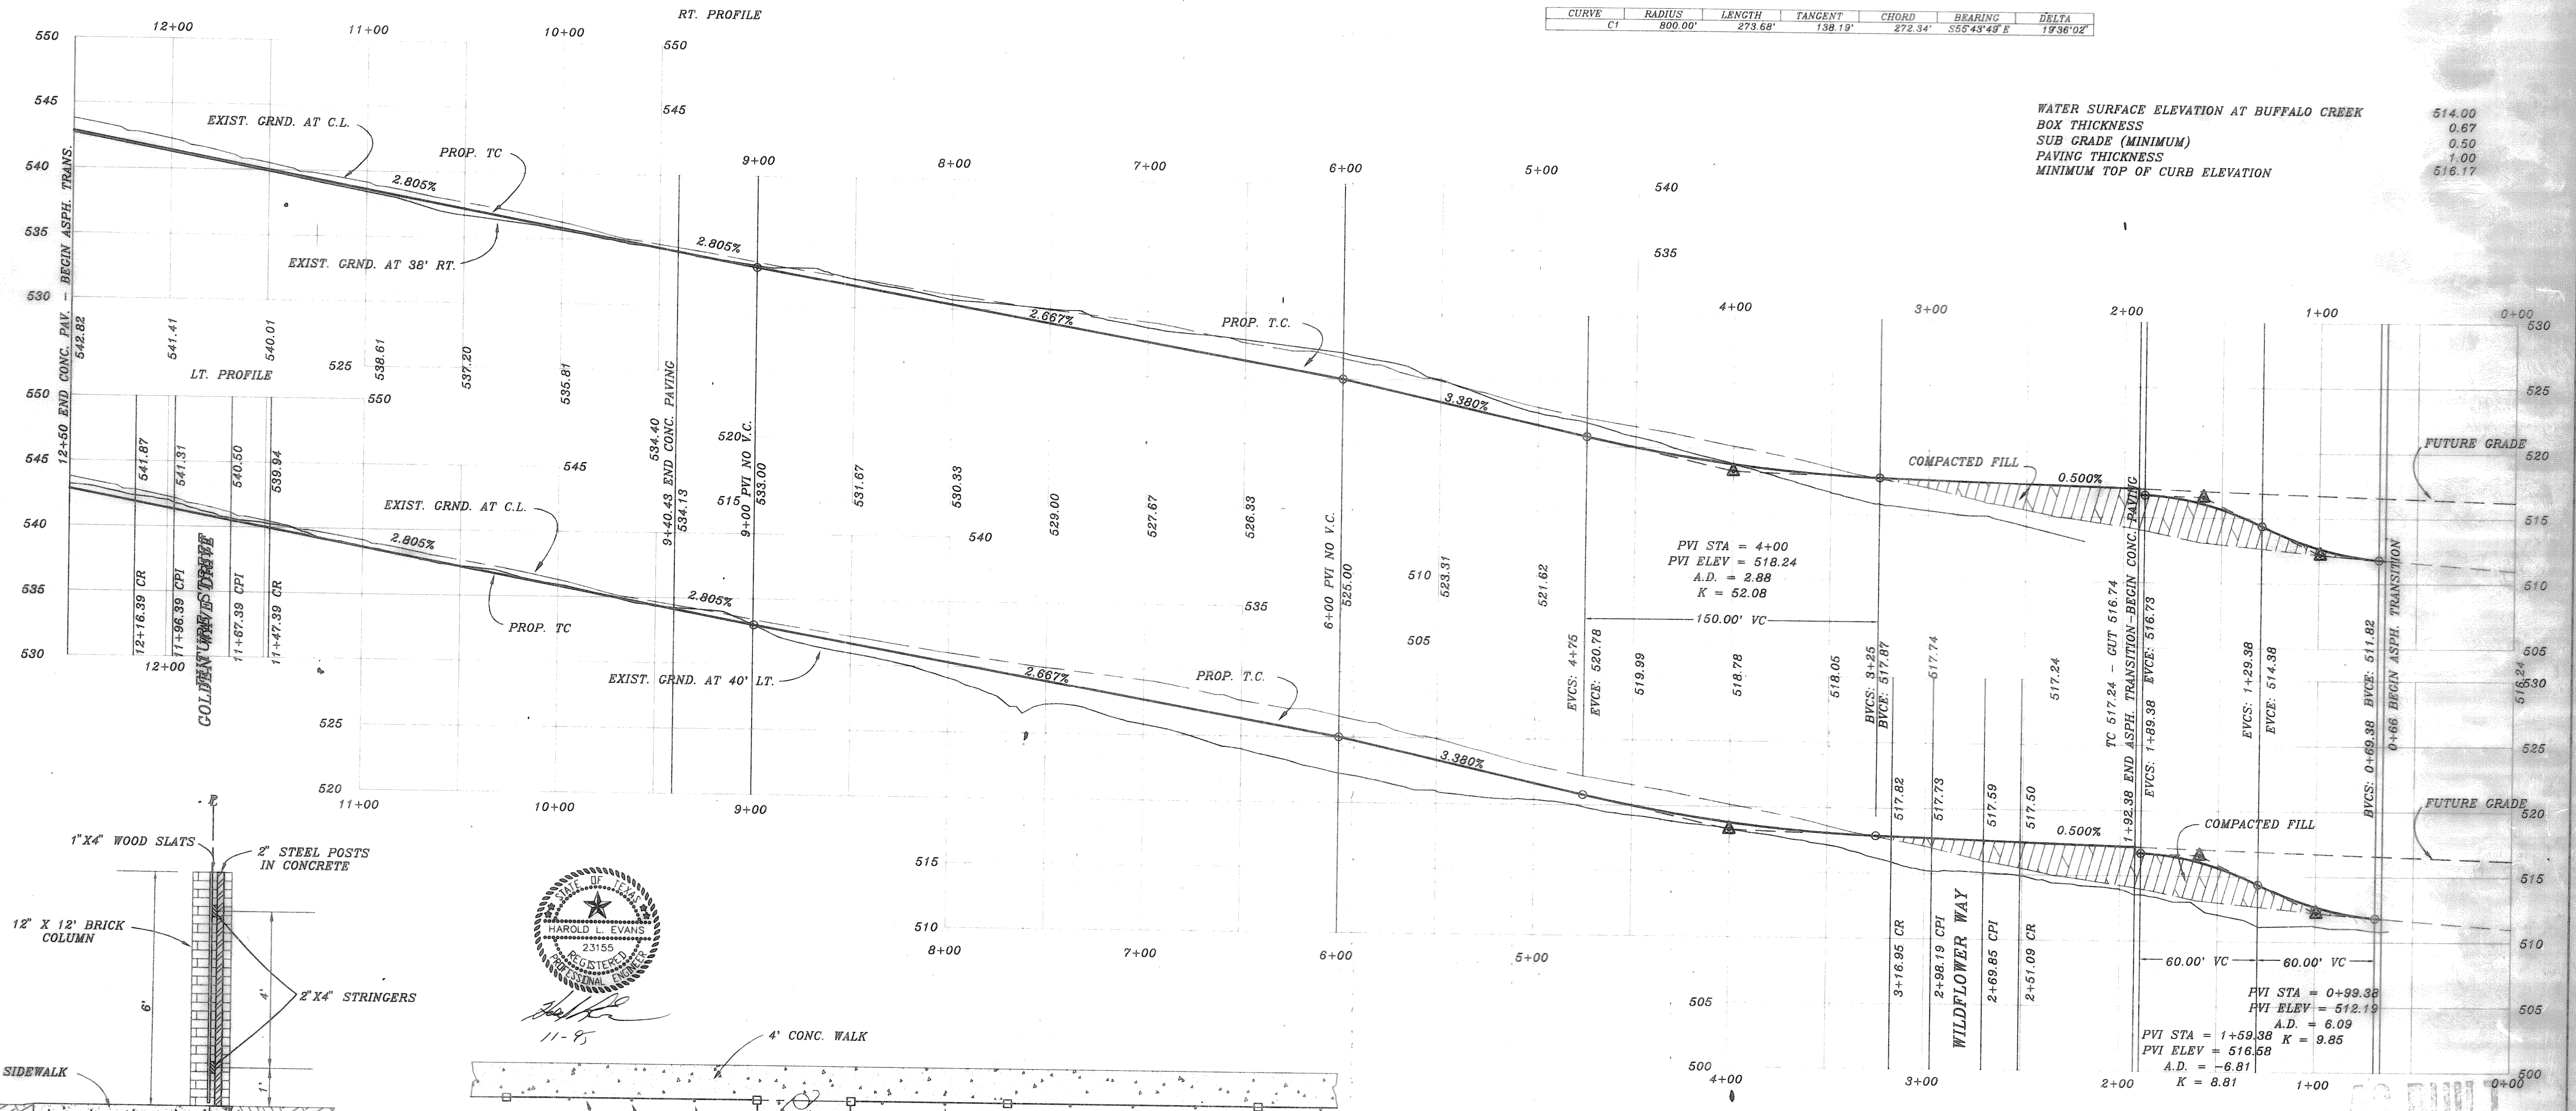
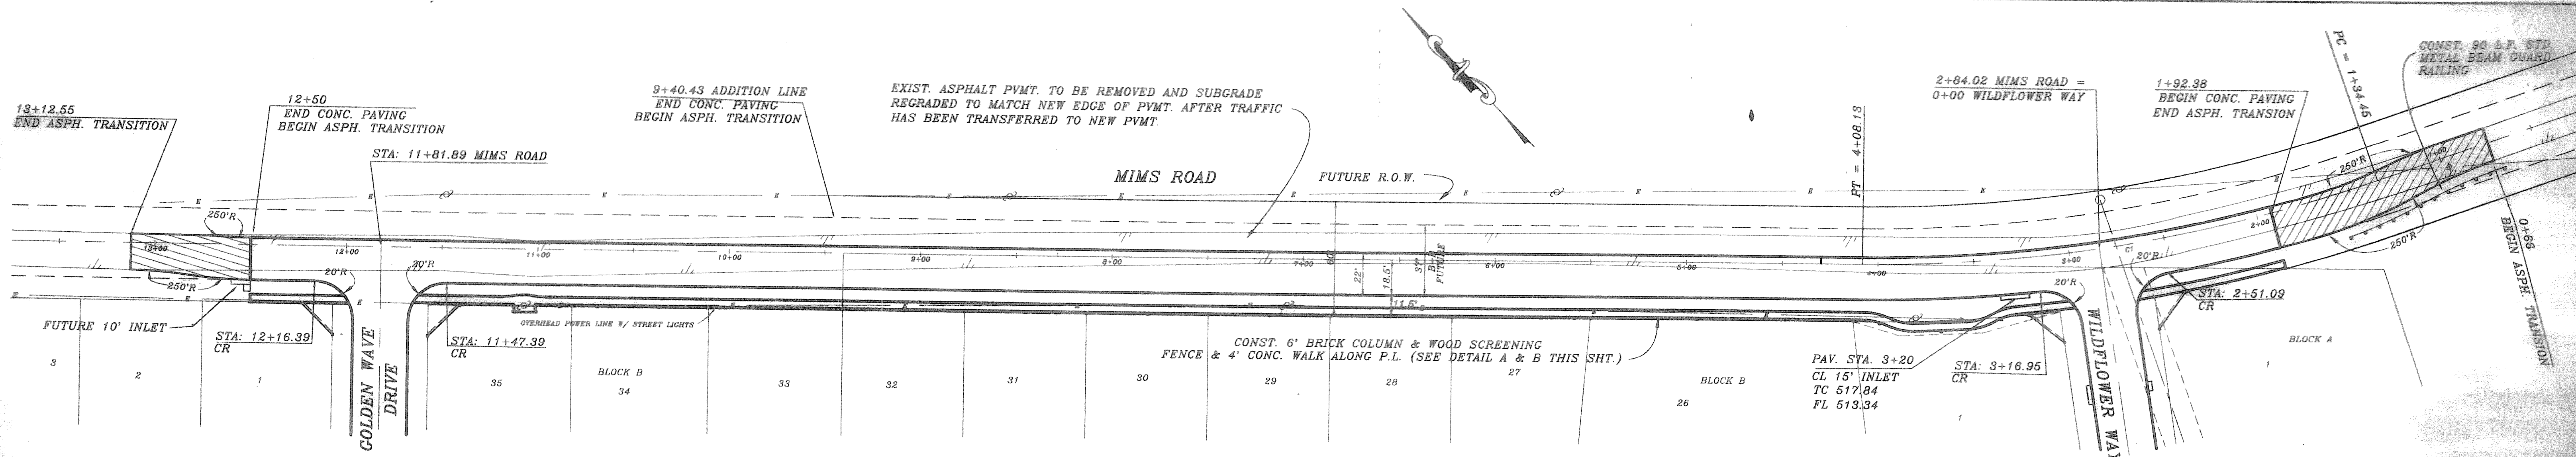


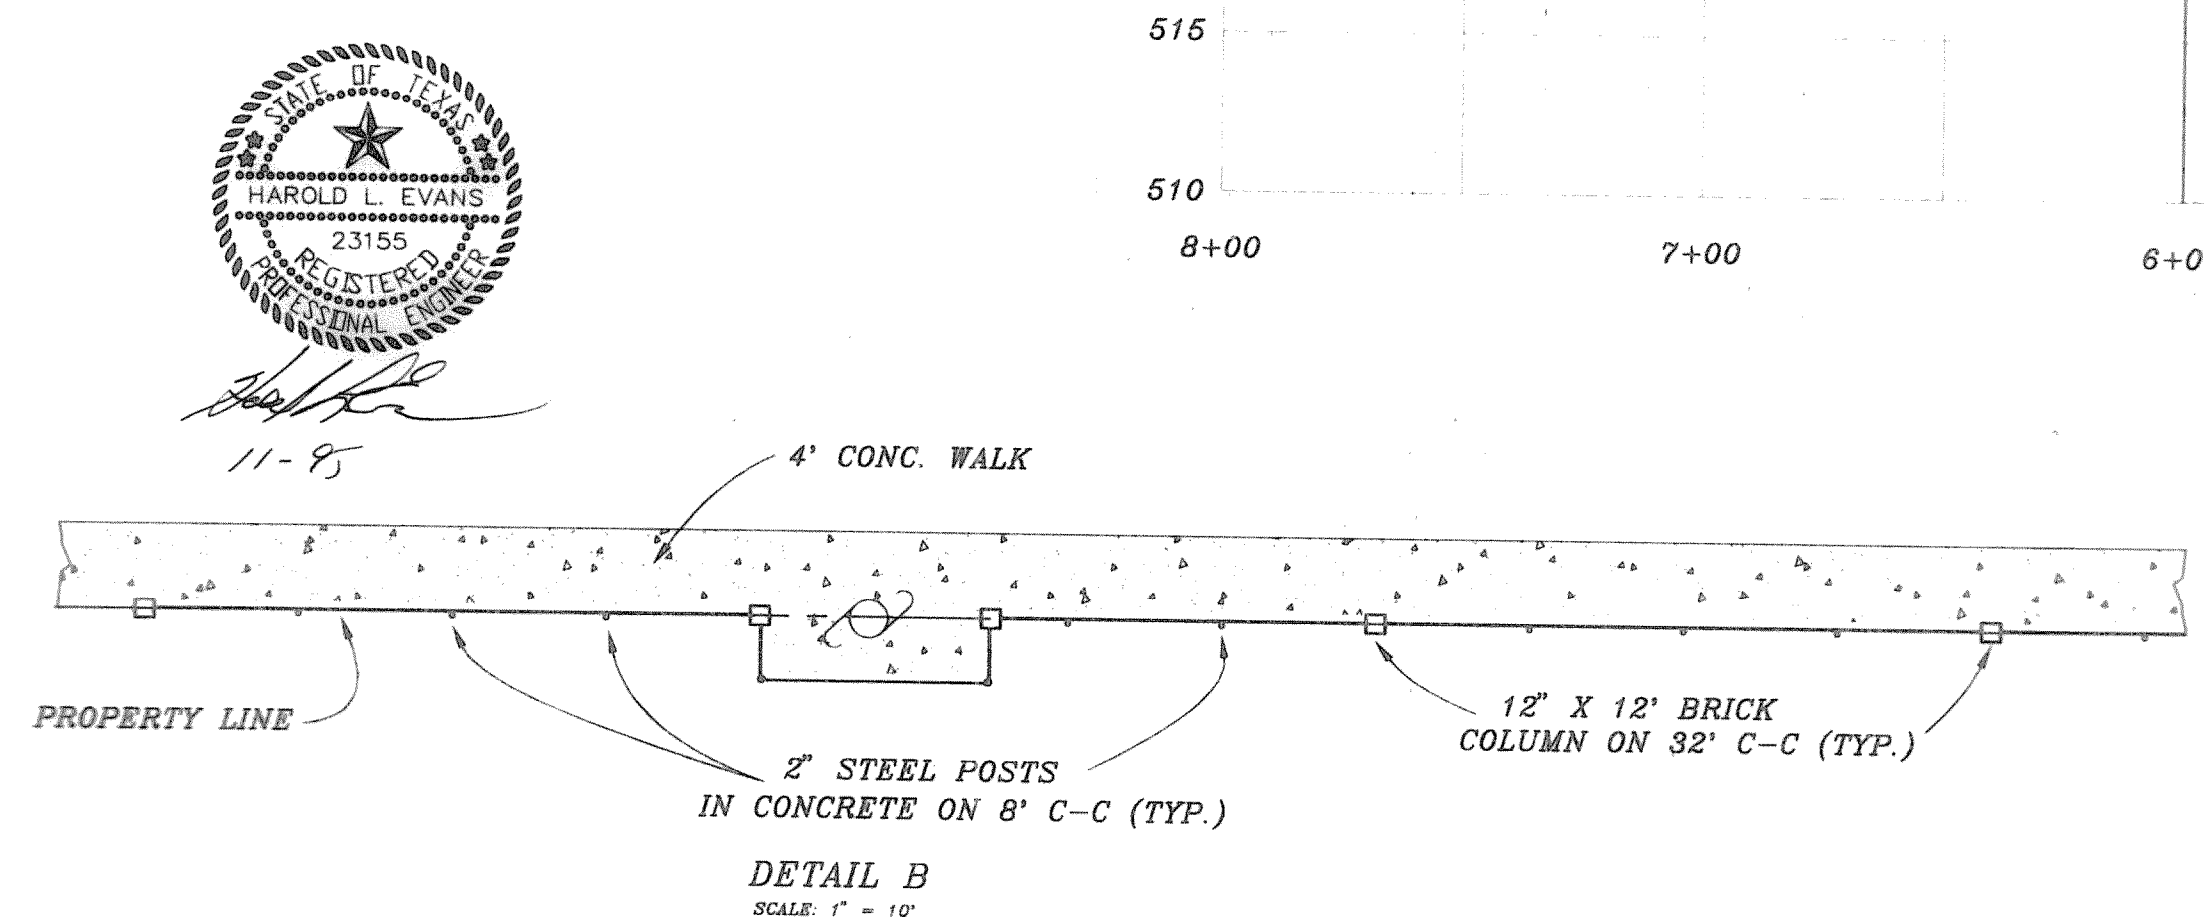

WATER SURFACE ELEVATION AT BUFFALO CREEK 514.00

BOX THICKNESS	0.67
SUB GRADE (MINIMUM)	0.50
PAVING THICKNESS	1.00
MINIMUM TOP OF CURB ELEVATION	516.17

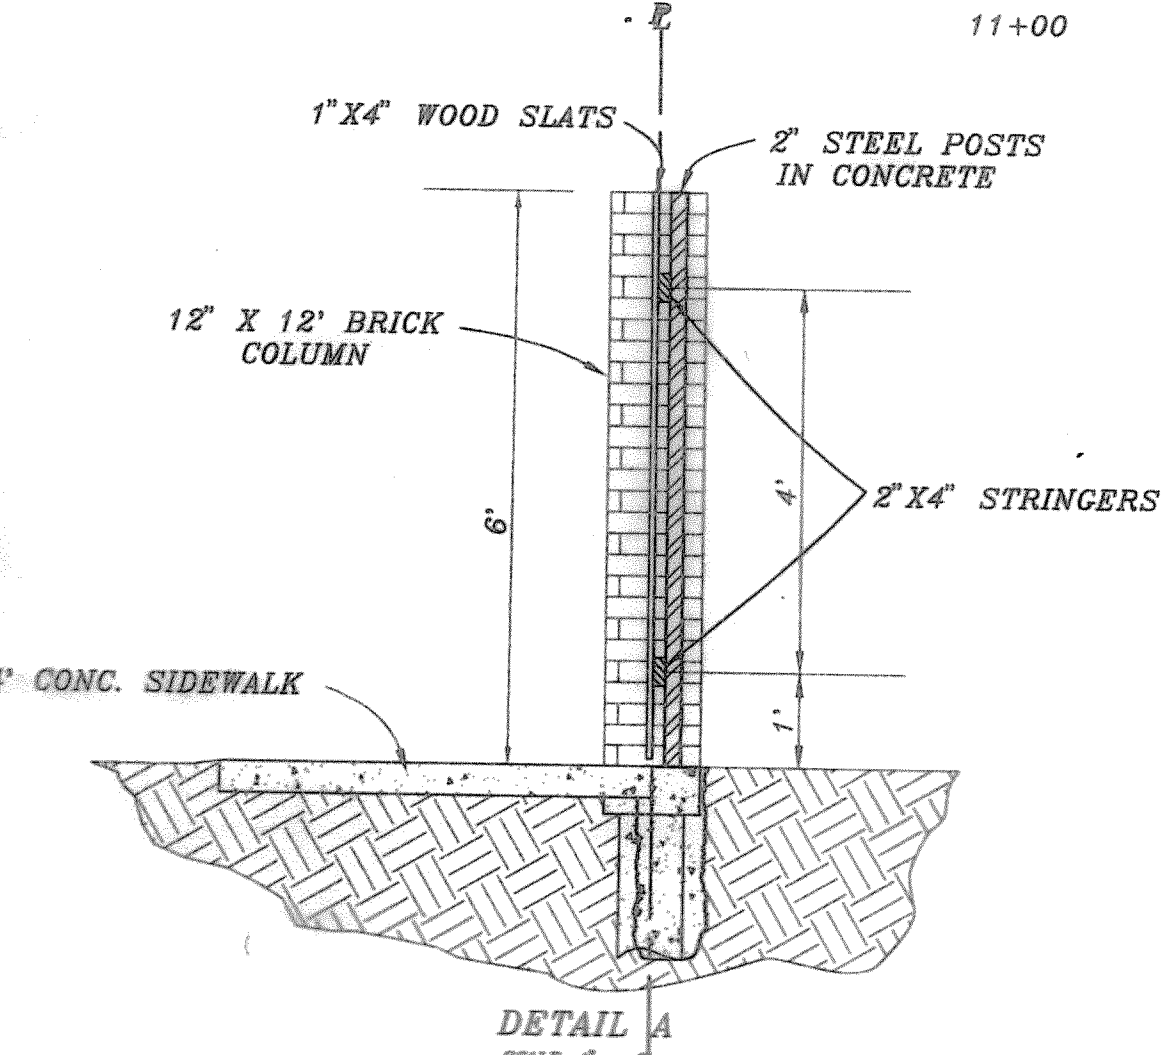

HAROLD L. EVANS CONSULTING ENGINEER P.O. BOX 28355 2331 GUS THOMASSON ROAD, SUITE 102 DALLAS, TEXAS 75228, (214) 328-8133		PROPOSED PAVING MIMS ROAD HIGHLAND MEADOWS CITY OF ROCKWALL		SHEET NO. 12 JOB NO. 9563
REV. PER 3rd REVIEW 11/45/95 REV. PER 2nd REVIEW 11/5/95	DATE 9/17/95	SCALE 1" = 40' 1" = 6'	DESIGN H.L.E.	DRAWN