




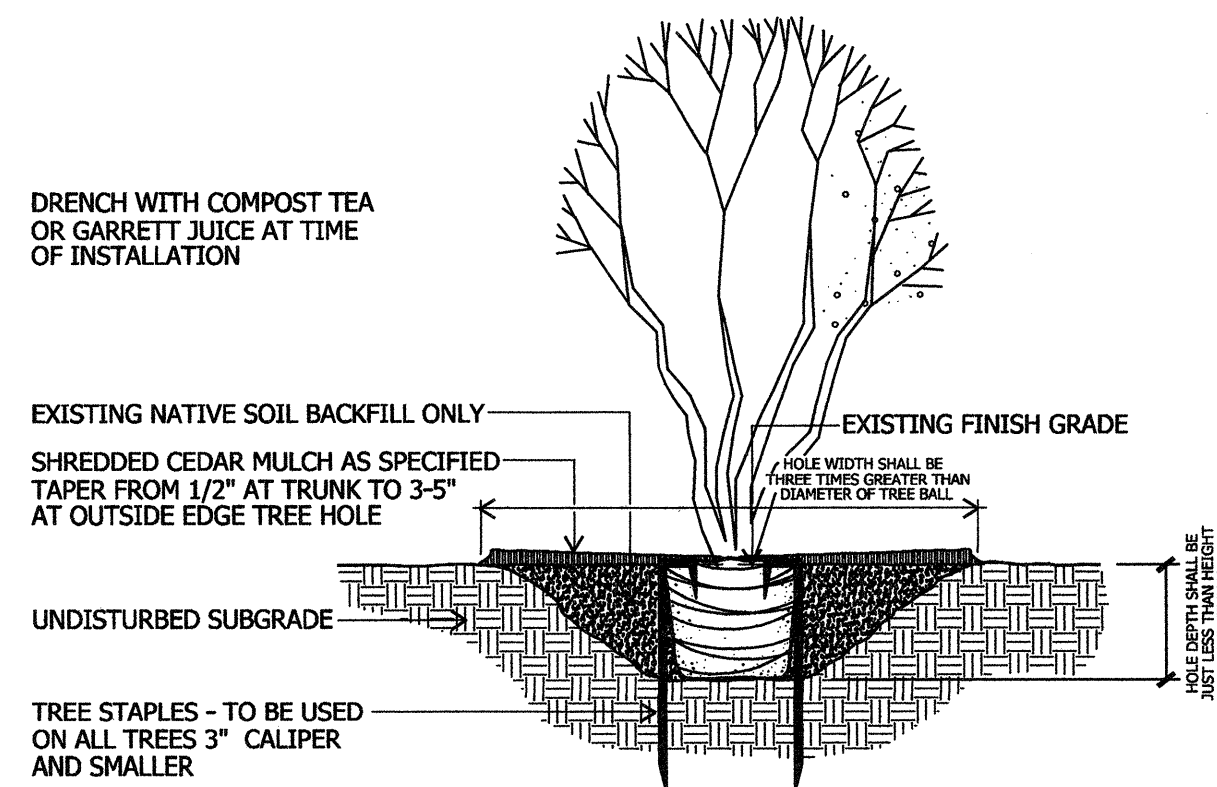

TREE PLANTING
TYPICAL MULTI-TRUNK TREE
not to scale

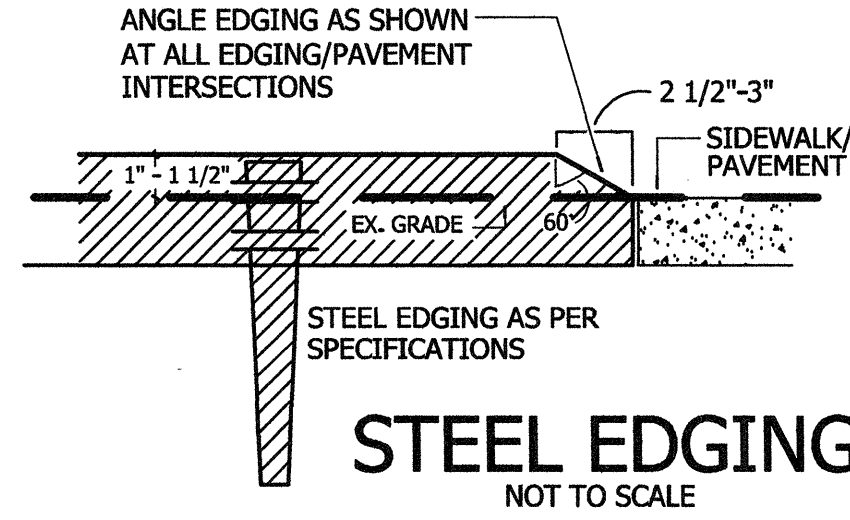

STEEL EDGING
NOT TO SCALE

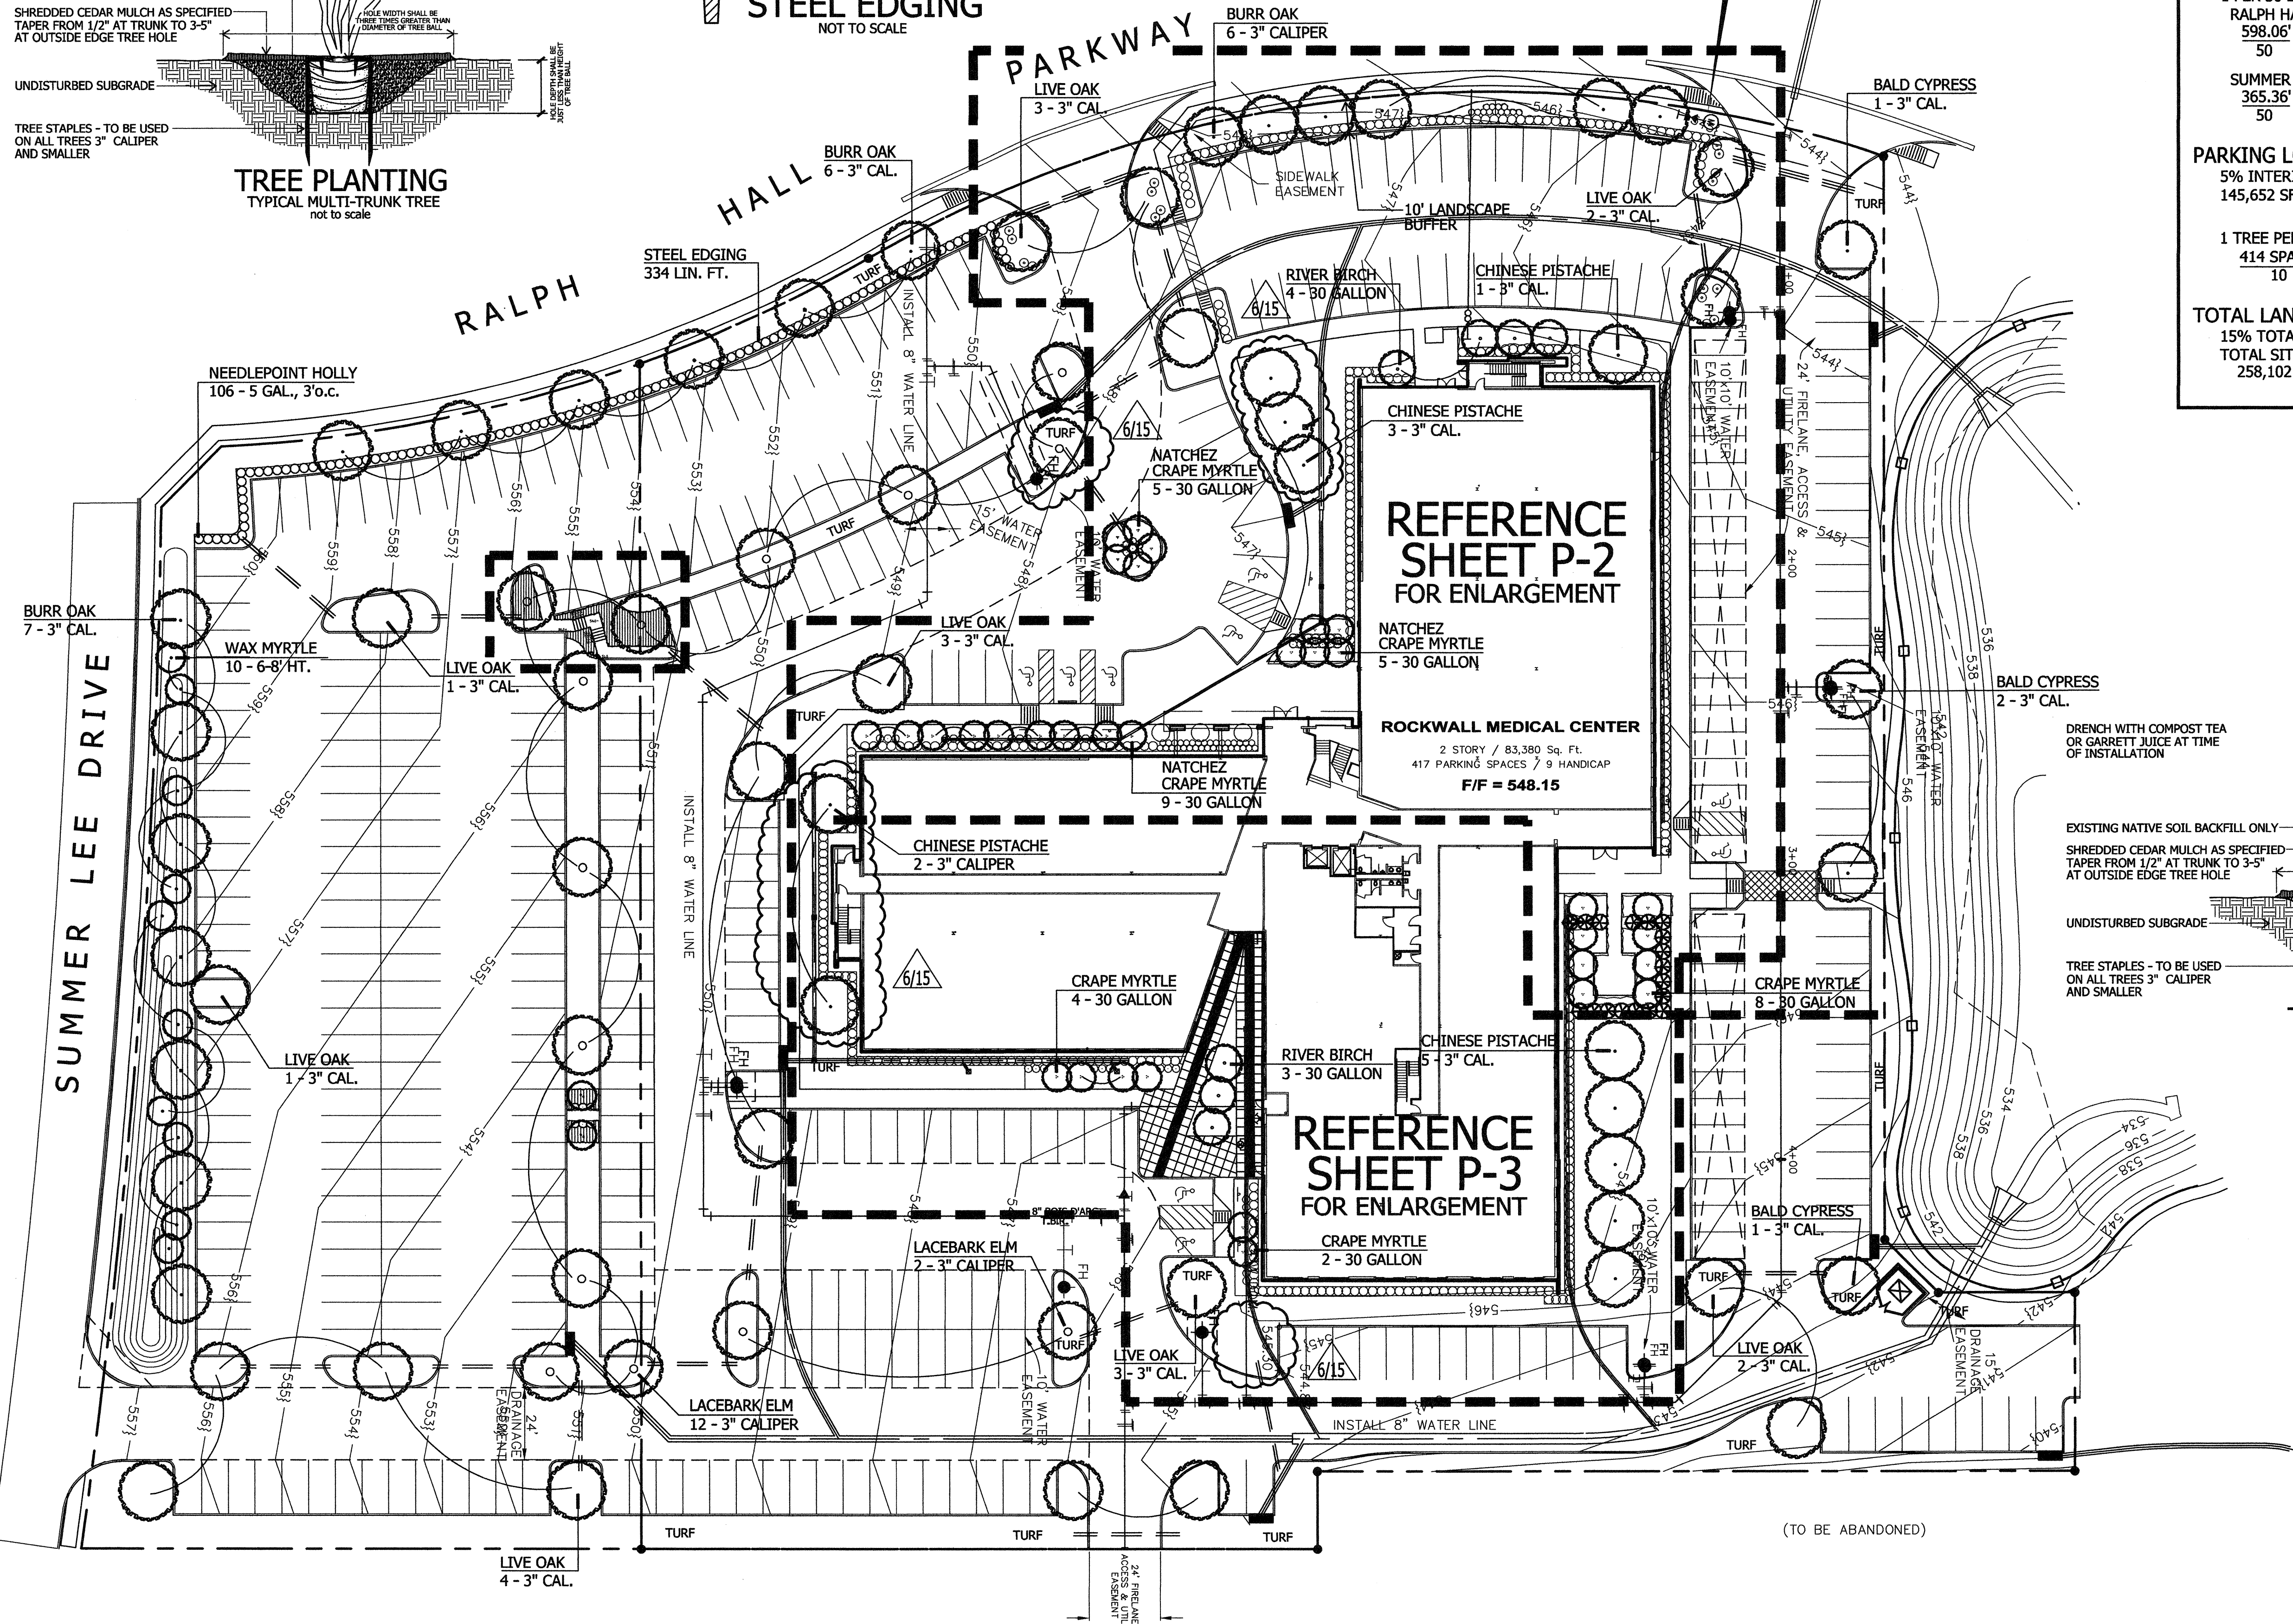

CITY REQUIREMENTS

STREET FRONTAGE
10' LANDSCAPE BUFFER REQUIRED
10' LANDSCAPE BUFFER PROVIDED


STREET TREES
1 PER 50 LF STREET FRONTAGE
RALPH HALL PARKWAY
 $\frac{598.06'}{50} = 11.96 = 12$ TREES REQUIRED
12 TREES PROVIDED

SUMMER LEE DRIVE
 $\frac{365.36'}{50} = 7.31 = 7$ TREES REQUIRED
7 TREES PROVIDED

PARKING LOT LANDSCAPING
5% INTERIOR LANDSCAPE REQUIRED
 $145,652 \text{ SF} \times 5\% = 7,283 \text{ SF}$ REQUIRED
13,285 SF PROVIDED (9.1%)

1 TREE PER 10 SPACES
 $\frac{414 \text{ SPACES}}{10} = 41.4 = 41$ TREES REQUIRED
47 TREES PROVIDED


TOTAL LANDSCAPE AREA
15% TOTAL LANDSCAPE REQUIRED
TOTAL SITE
 $258,102 \text{ SF} \times 20\% = 51,620 \text{ SF}$ REQUIRED
53,160 SF PROVIDED (20.6%)

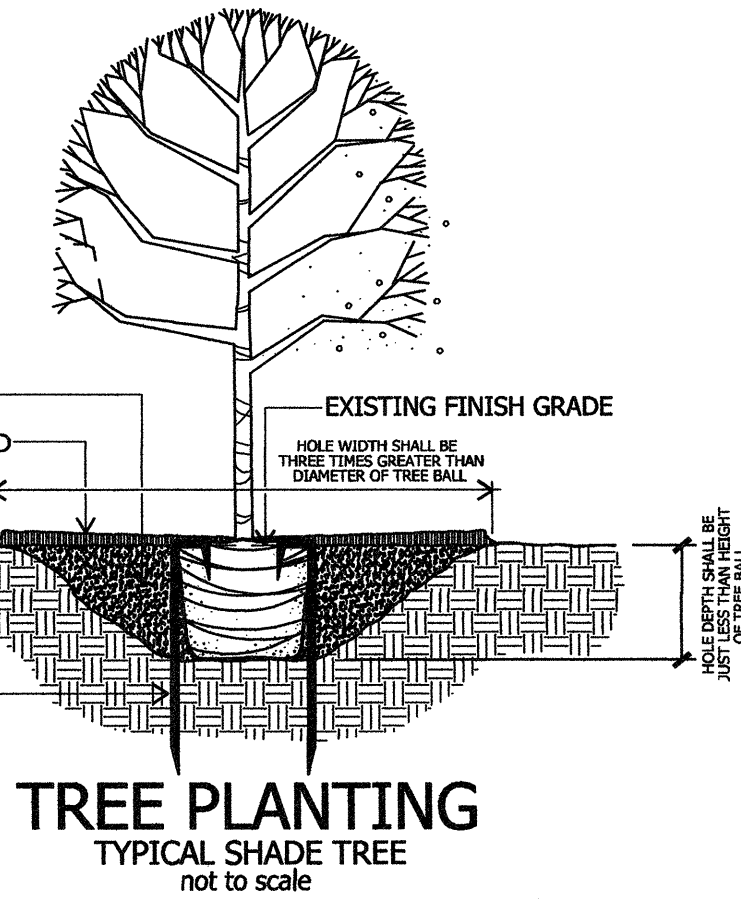

TREE PLANTING
TYPICAL SHADE TREE
not to scale

appr. by: _____
drawn by: _____
date: 09-30-04

revisions
10-14-04
10-29-04
04-12-05
05-02-05
05-19-05
6/15/06 06-15-05

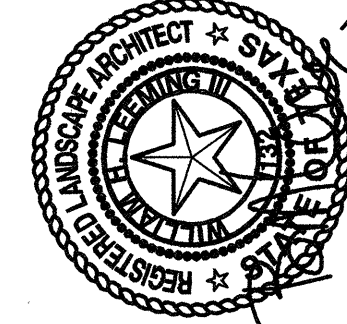

Leeming Design Group
Landscape Architecture
P.O. Box 155393 Fort Worth, Texas 76155
972.363.0605 Fax 972.264.8060

SITE LANDSCAPE

ROCKWALL M.O.B.
RALPH HALL PARKWAY
ROCKWALL, TEXAS

file name:
c:\rockwall\MOB\phase2\ldg-ph2-base.FULL.dwg.



scale: 1" = 30'-0"

sheet
P-1