


appr. by:
drawn by:
date: 09-30-04

revisions
10-14-04
10-29-04
04-12-05
05-02-05
05-19-05
6/15/06-15-05

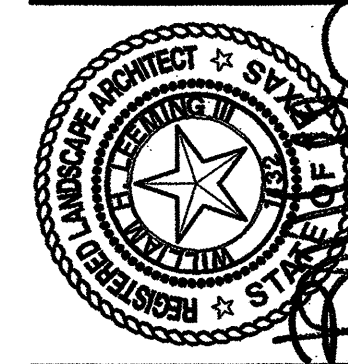



Leeming Design Group
Landscape Architecture
P.O. Box 15393 Fort Worth, Texas 76155
972.263.0605 Fax 972.263.0860

SITE LANDSCAPE

ROCKWALL M.O.B.
RALPH HALL PARKWAY
ROCKWALL, TEXAS

file name:
c:\rockwall\MOB\phase2\fig-p2-baseFULL.dwg

sheet
P-2

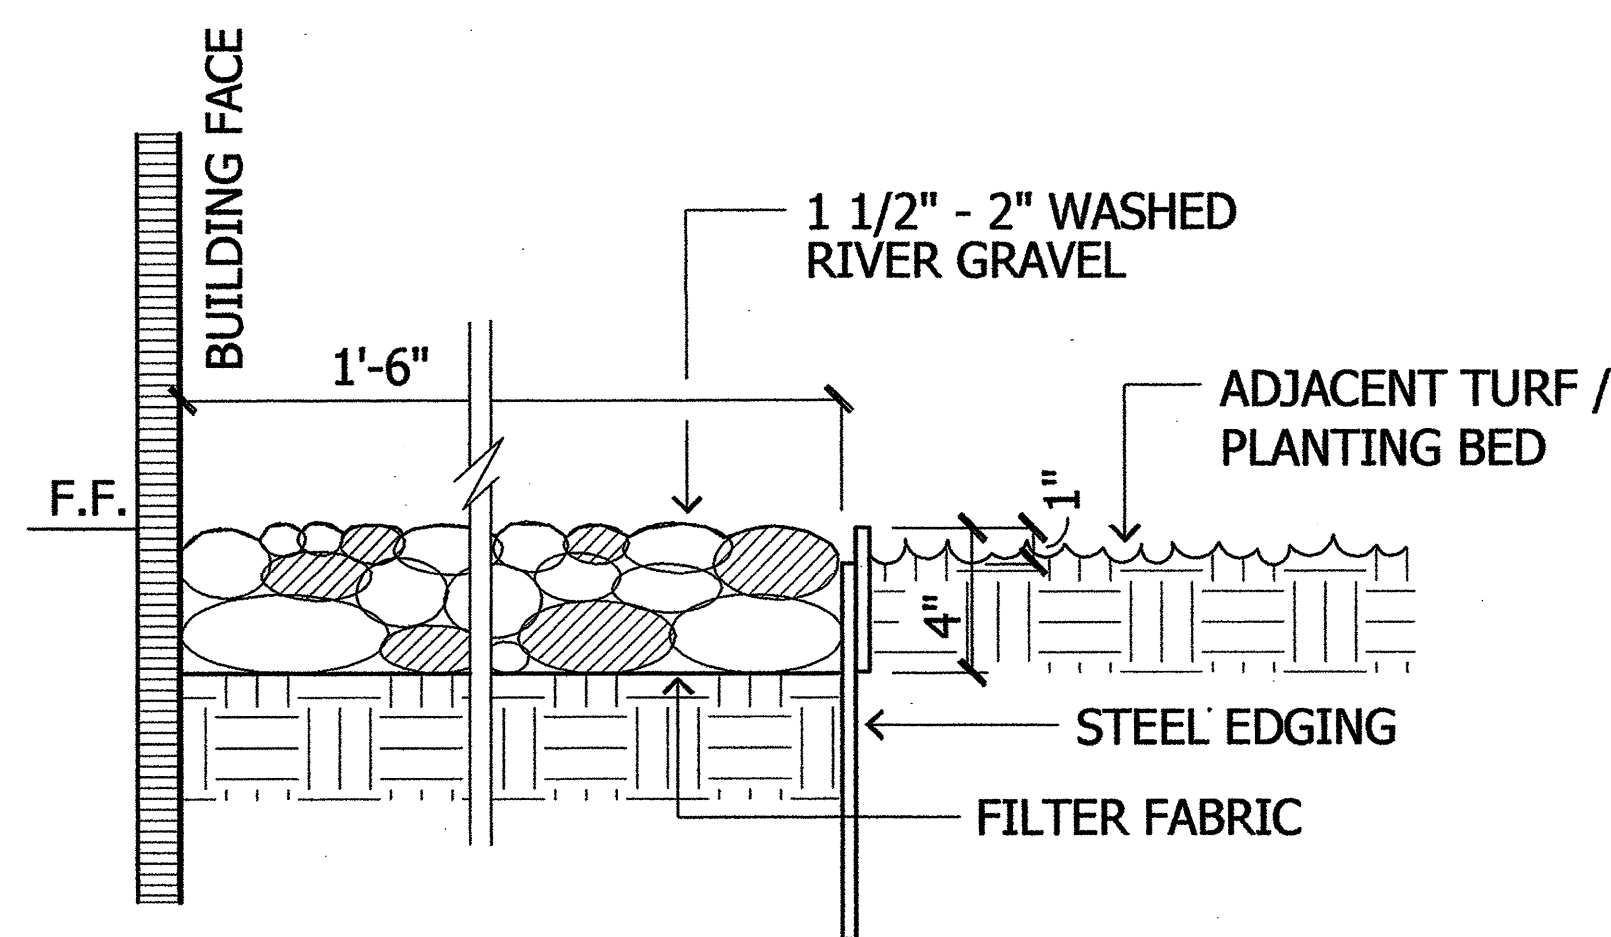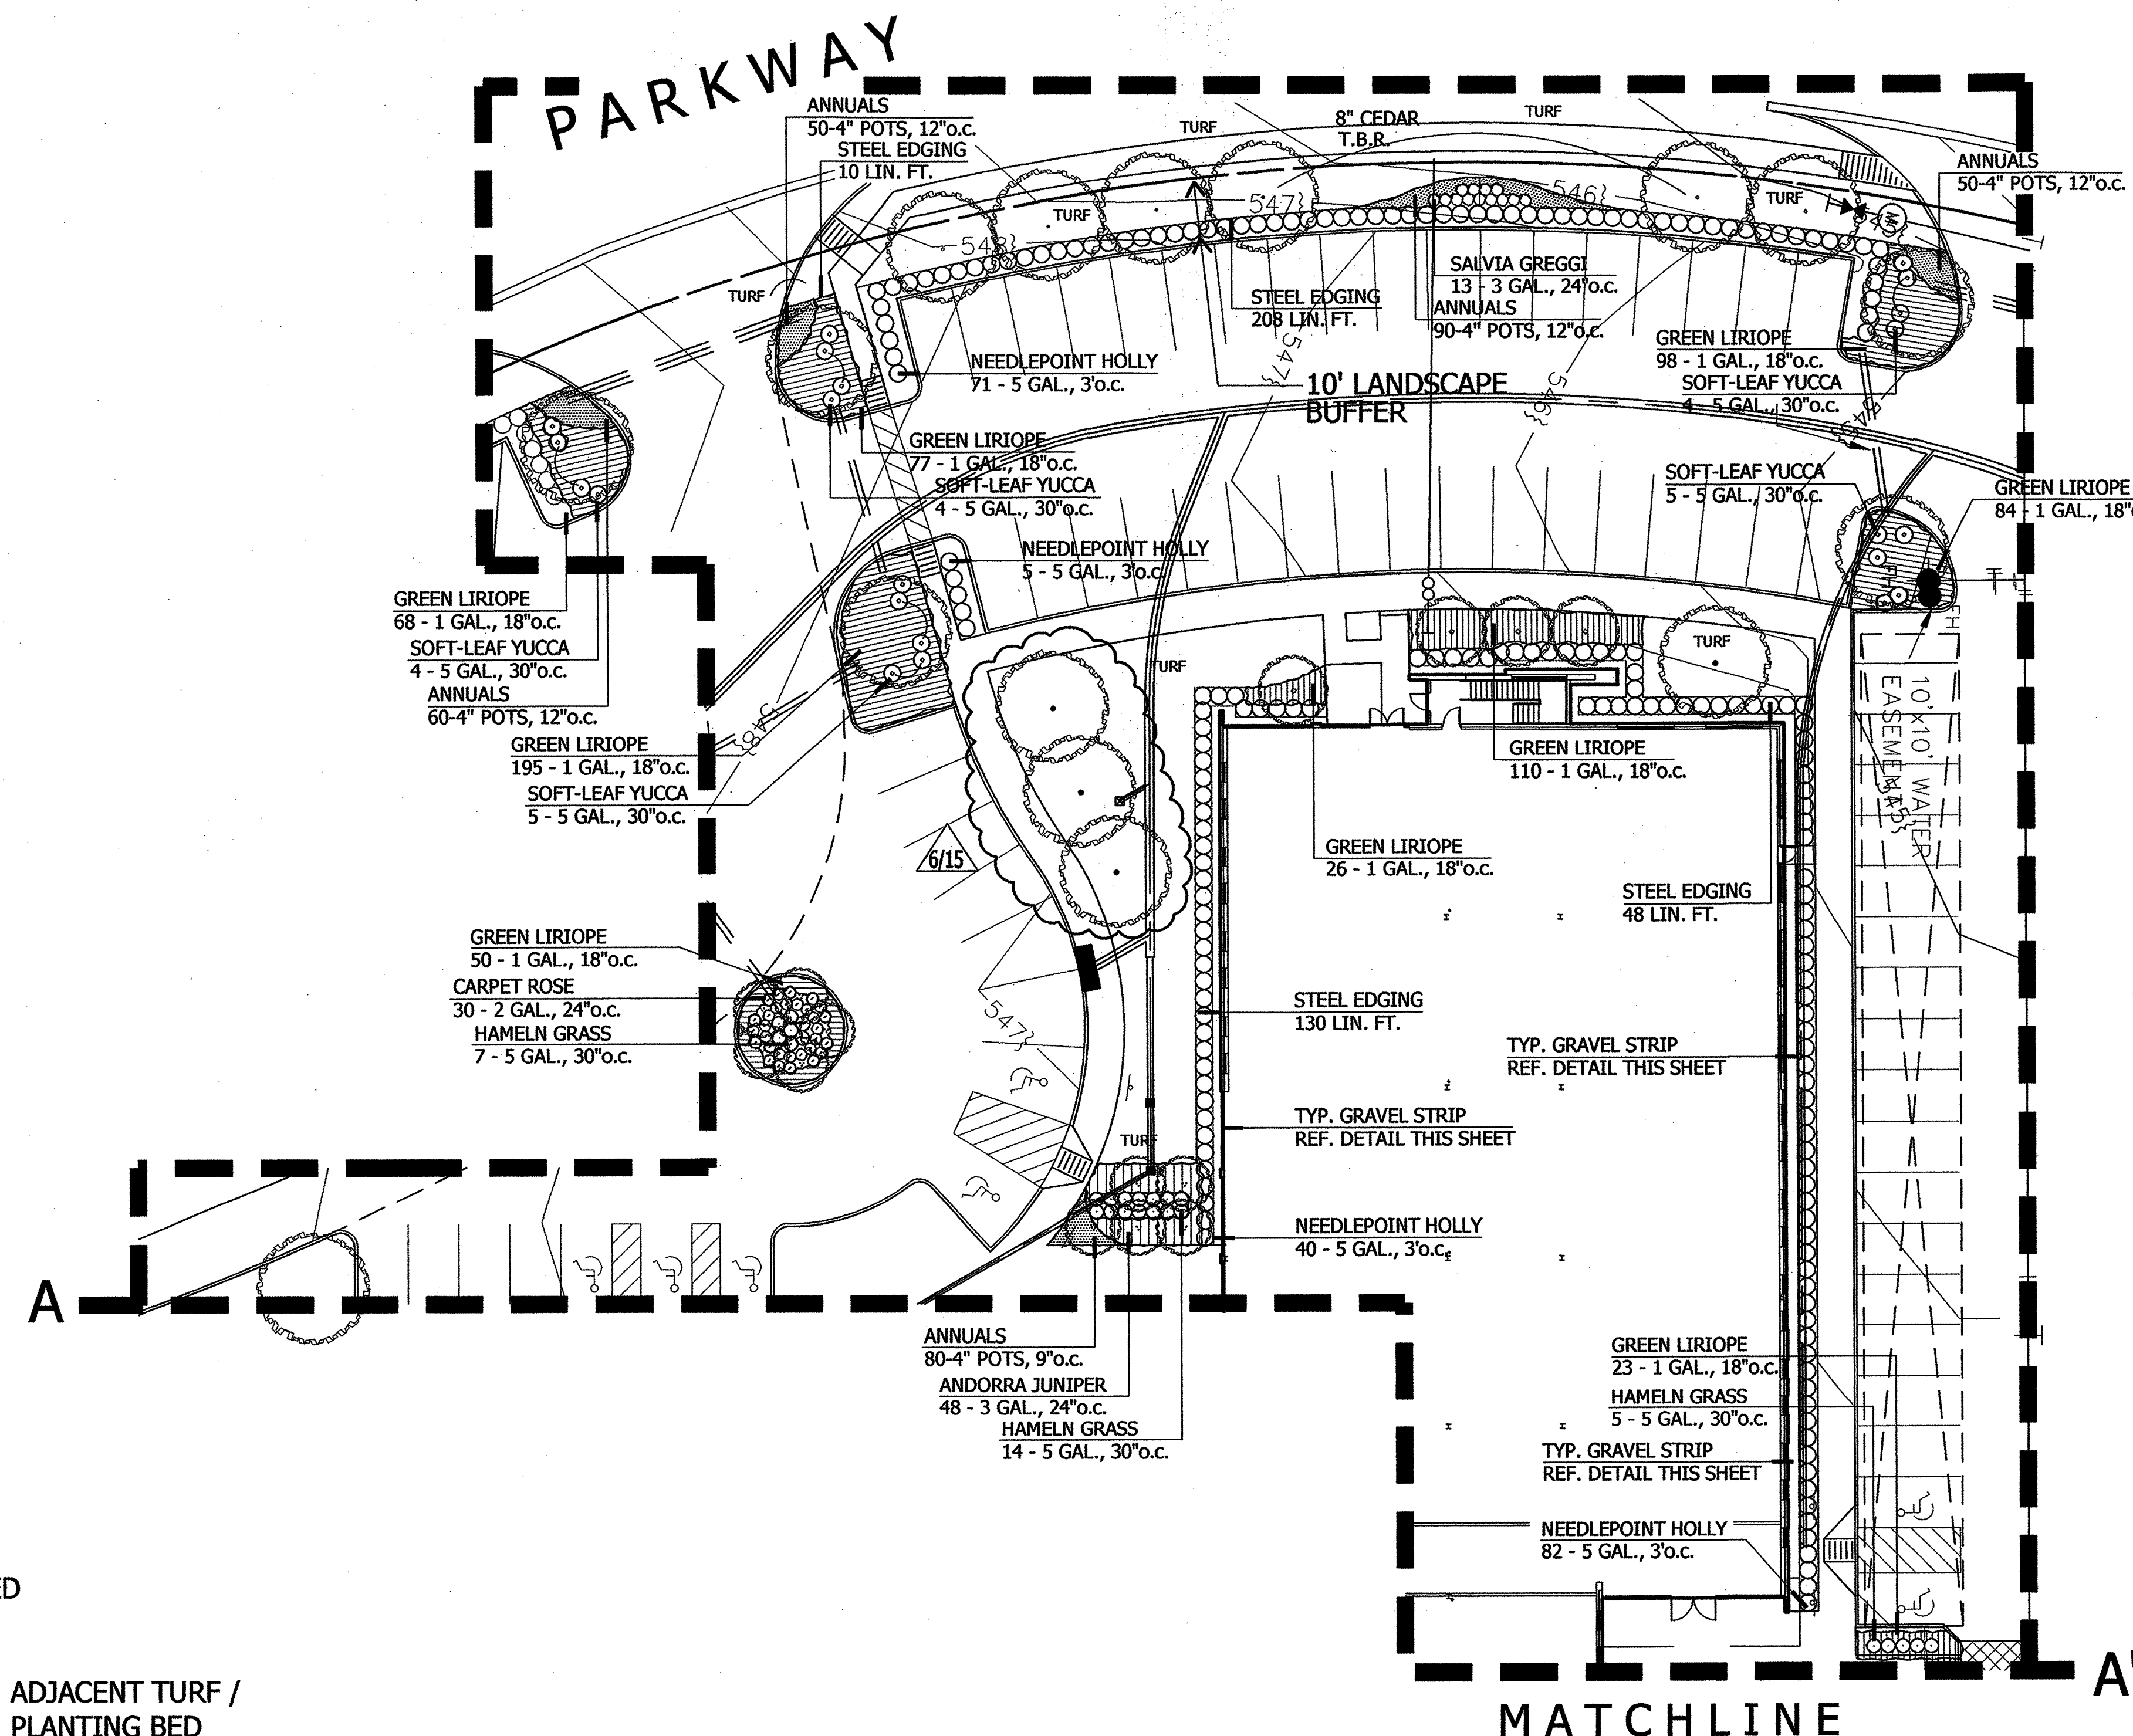

GRAVEL STRIP at BUILDING

SCALE: 1 1/2" = 1'-0"

scale: 1" = 20'-0"

