

SPLITDRVS


\$MODELNAME\$

\$SUBSERIALCLIENTS\$FILEL\$

\$DATES \$TIMES

UTILITY EASEMENT LINE/CURVE TABLE

Table with 3 columns of utility easement data, including bearings, distances, and curve information for 60 numbered items.

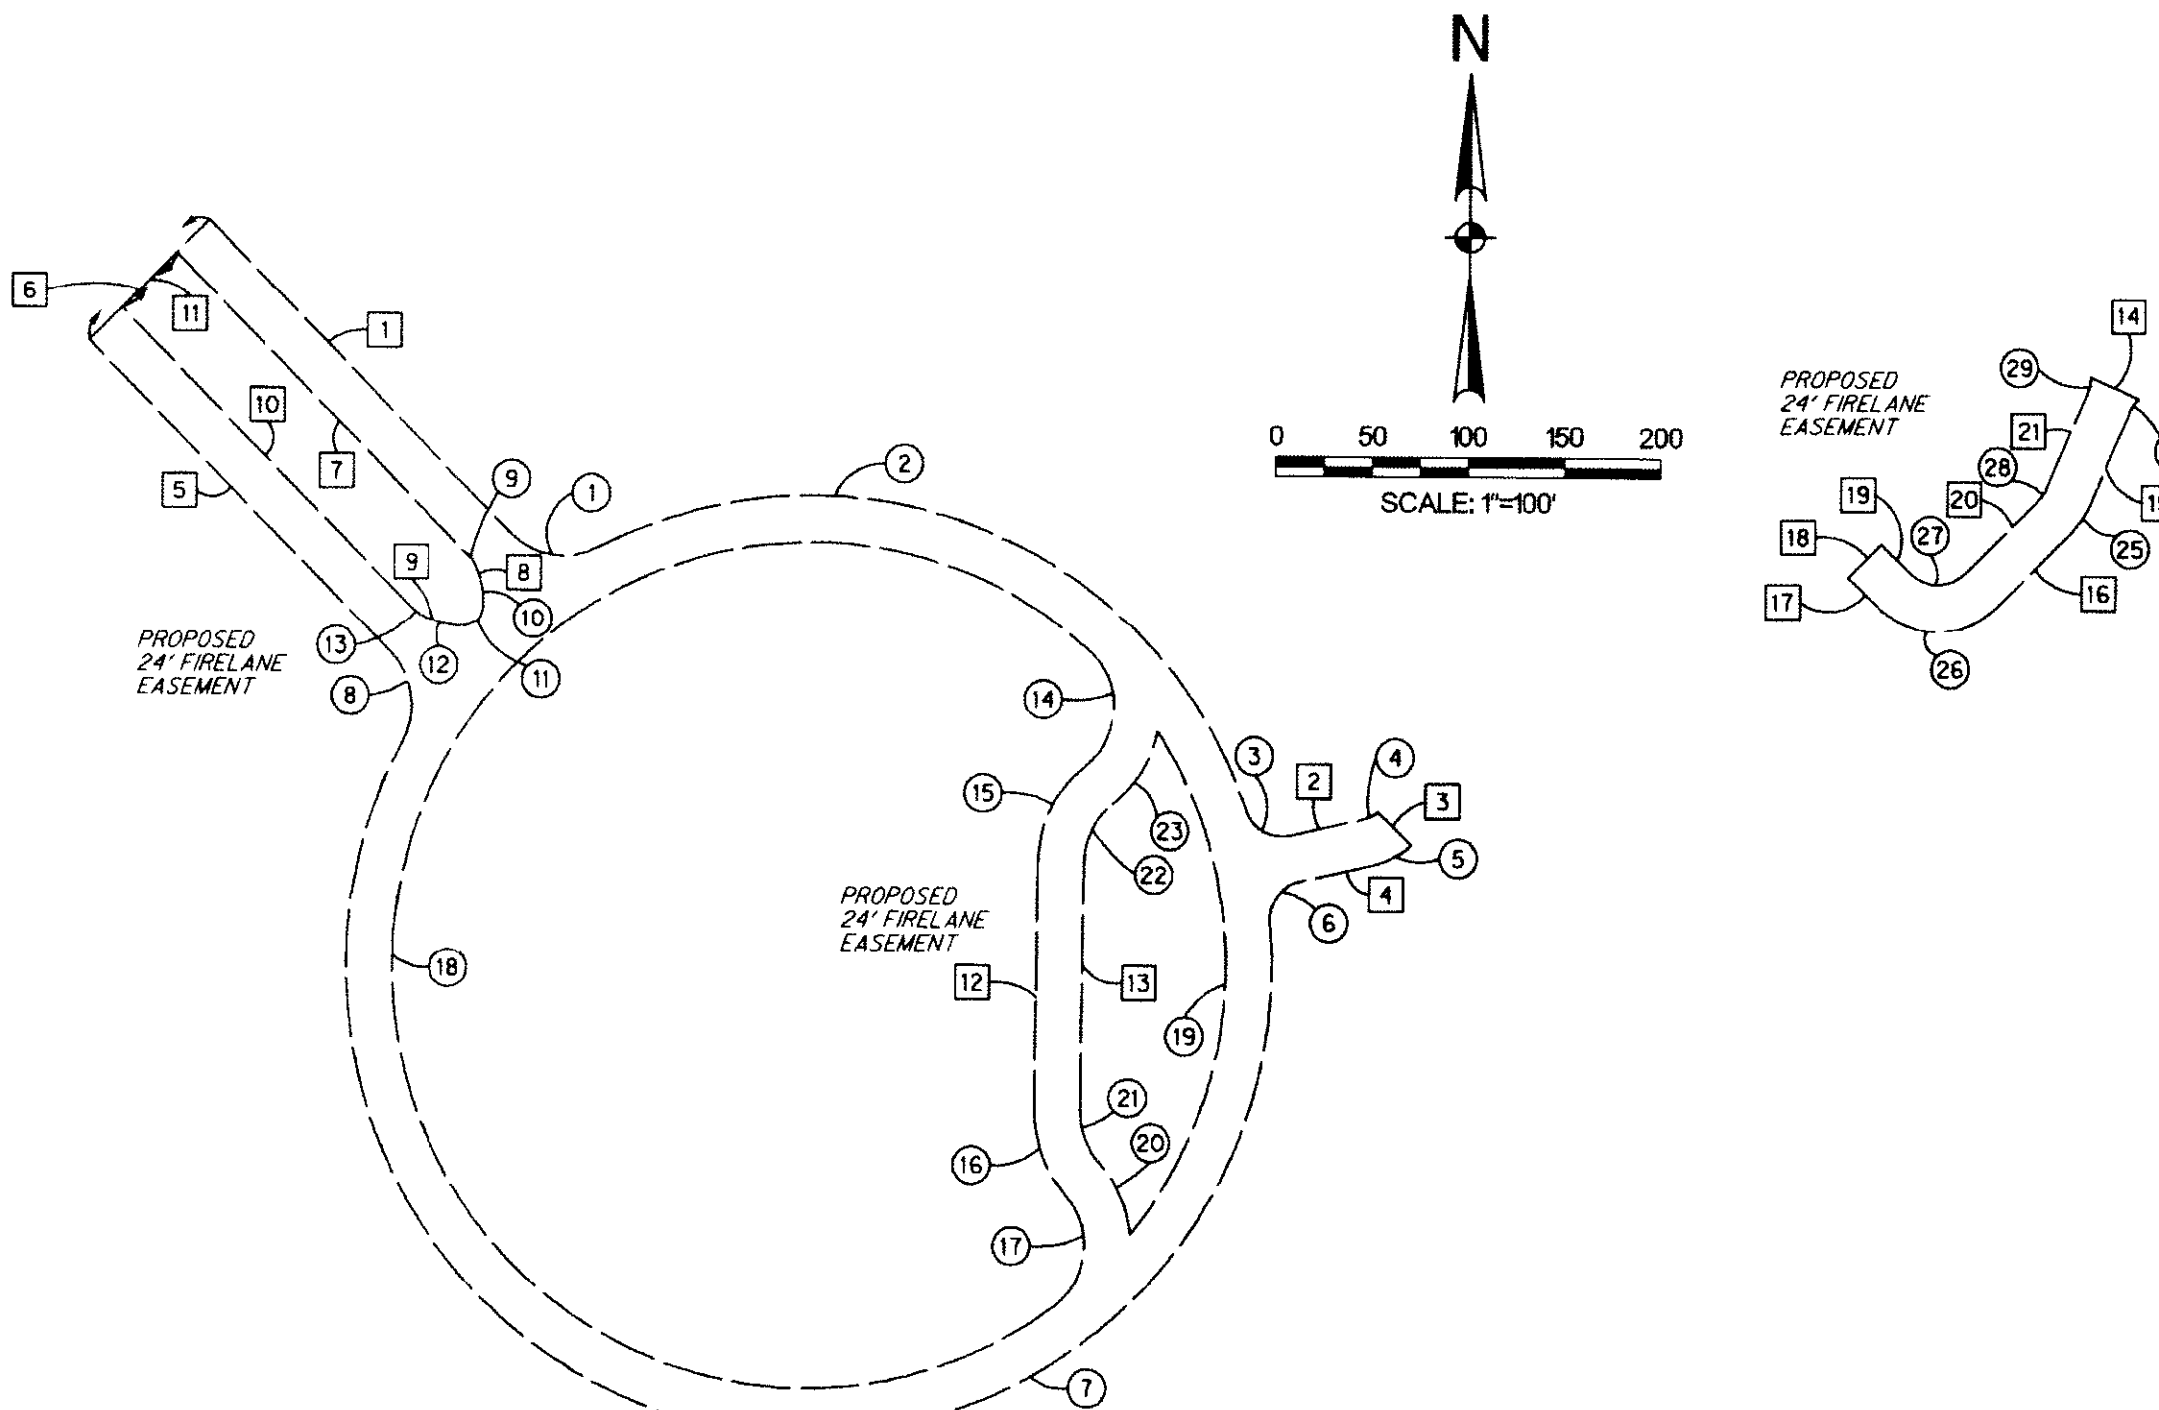

FIRELANE LAYOUT DETAIL

NOTE: FOR LAYOUT OF FIRELANE WITHIN THE PROPERTY BOUNDARY, SEE SHEET 1, FINAL PLAT.

FIRELANE LINE TABLE

Table with 2 columns of firelane line data, including bearings and distances for 21 numbered items.

FIRELANE CURVE DATA

Table with 2 columns of firelane curve data, including angle, radius, length, and other curve parameters for 24 numbered items.

FINAL PLAT

OF LOTS 1 AND 2, BLOCK 1 BEING A PLAT OF ROCKWALL COUNTY COURTHOUSE ADDITION OUT OF JOSEPH CADLE SURVEY, ABSTRACT NO. 65 CITY OF ROCKWALL, ROCKWALL COUNTY, TEXAS

APRIL 30, 2010 AV0: 26244

SHEET 2 OF 3

I:\Survey\Draw\Downloads\26244\cadd\SV-PLAT-02-26244.dgn 4/30/2010 10:52:29 AM dng444

ROCKWALL COUNTY COURTHOUSE ROCKWALL COUNTY ROCKWALL, TEXAS



2080 N. STATE HIGHWAY 360 SUITE 360 GRAND PRAIRIE, TEXAS 75042 TEL: (214) 201-1270 FAX: (214) 201-1271 TUBE PRINT #P-512

Revision table with columns for No., Date, and Description.

Project information table including Project No., Issued, Drawn By, Checked By, Scale, Sheet Title, and Sheet Number.