

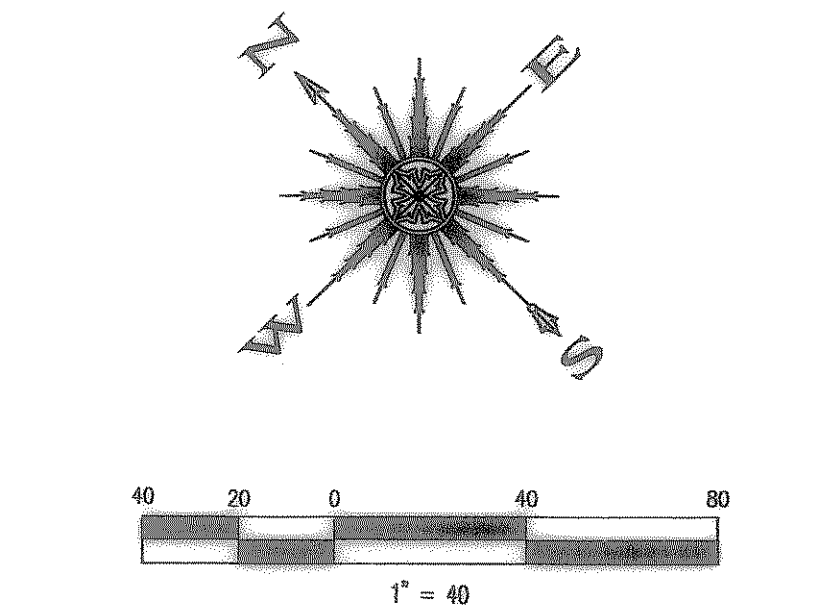


Z:\Projects\6-Commercial\Rockwall\Library\Construction\Rockwall-STM.dwg Tue Jul 01 15:45:19 2008

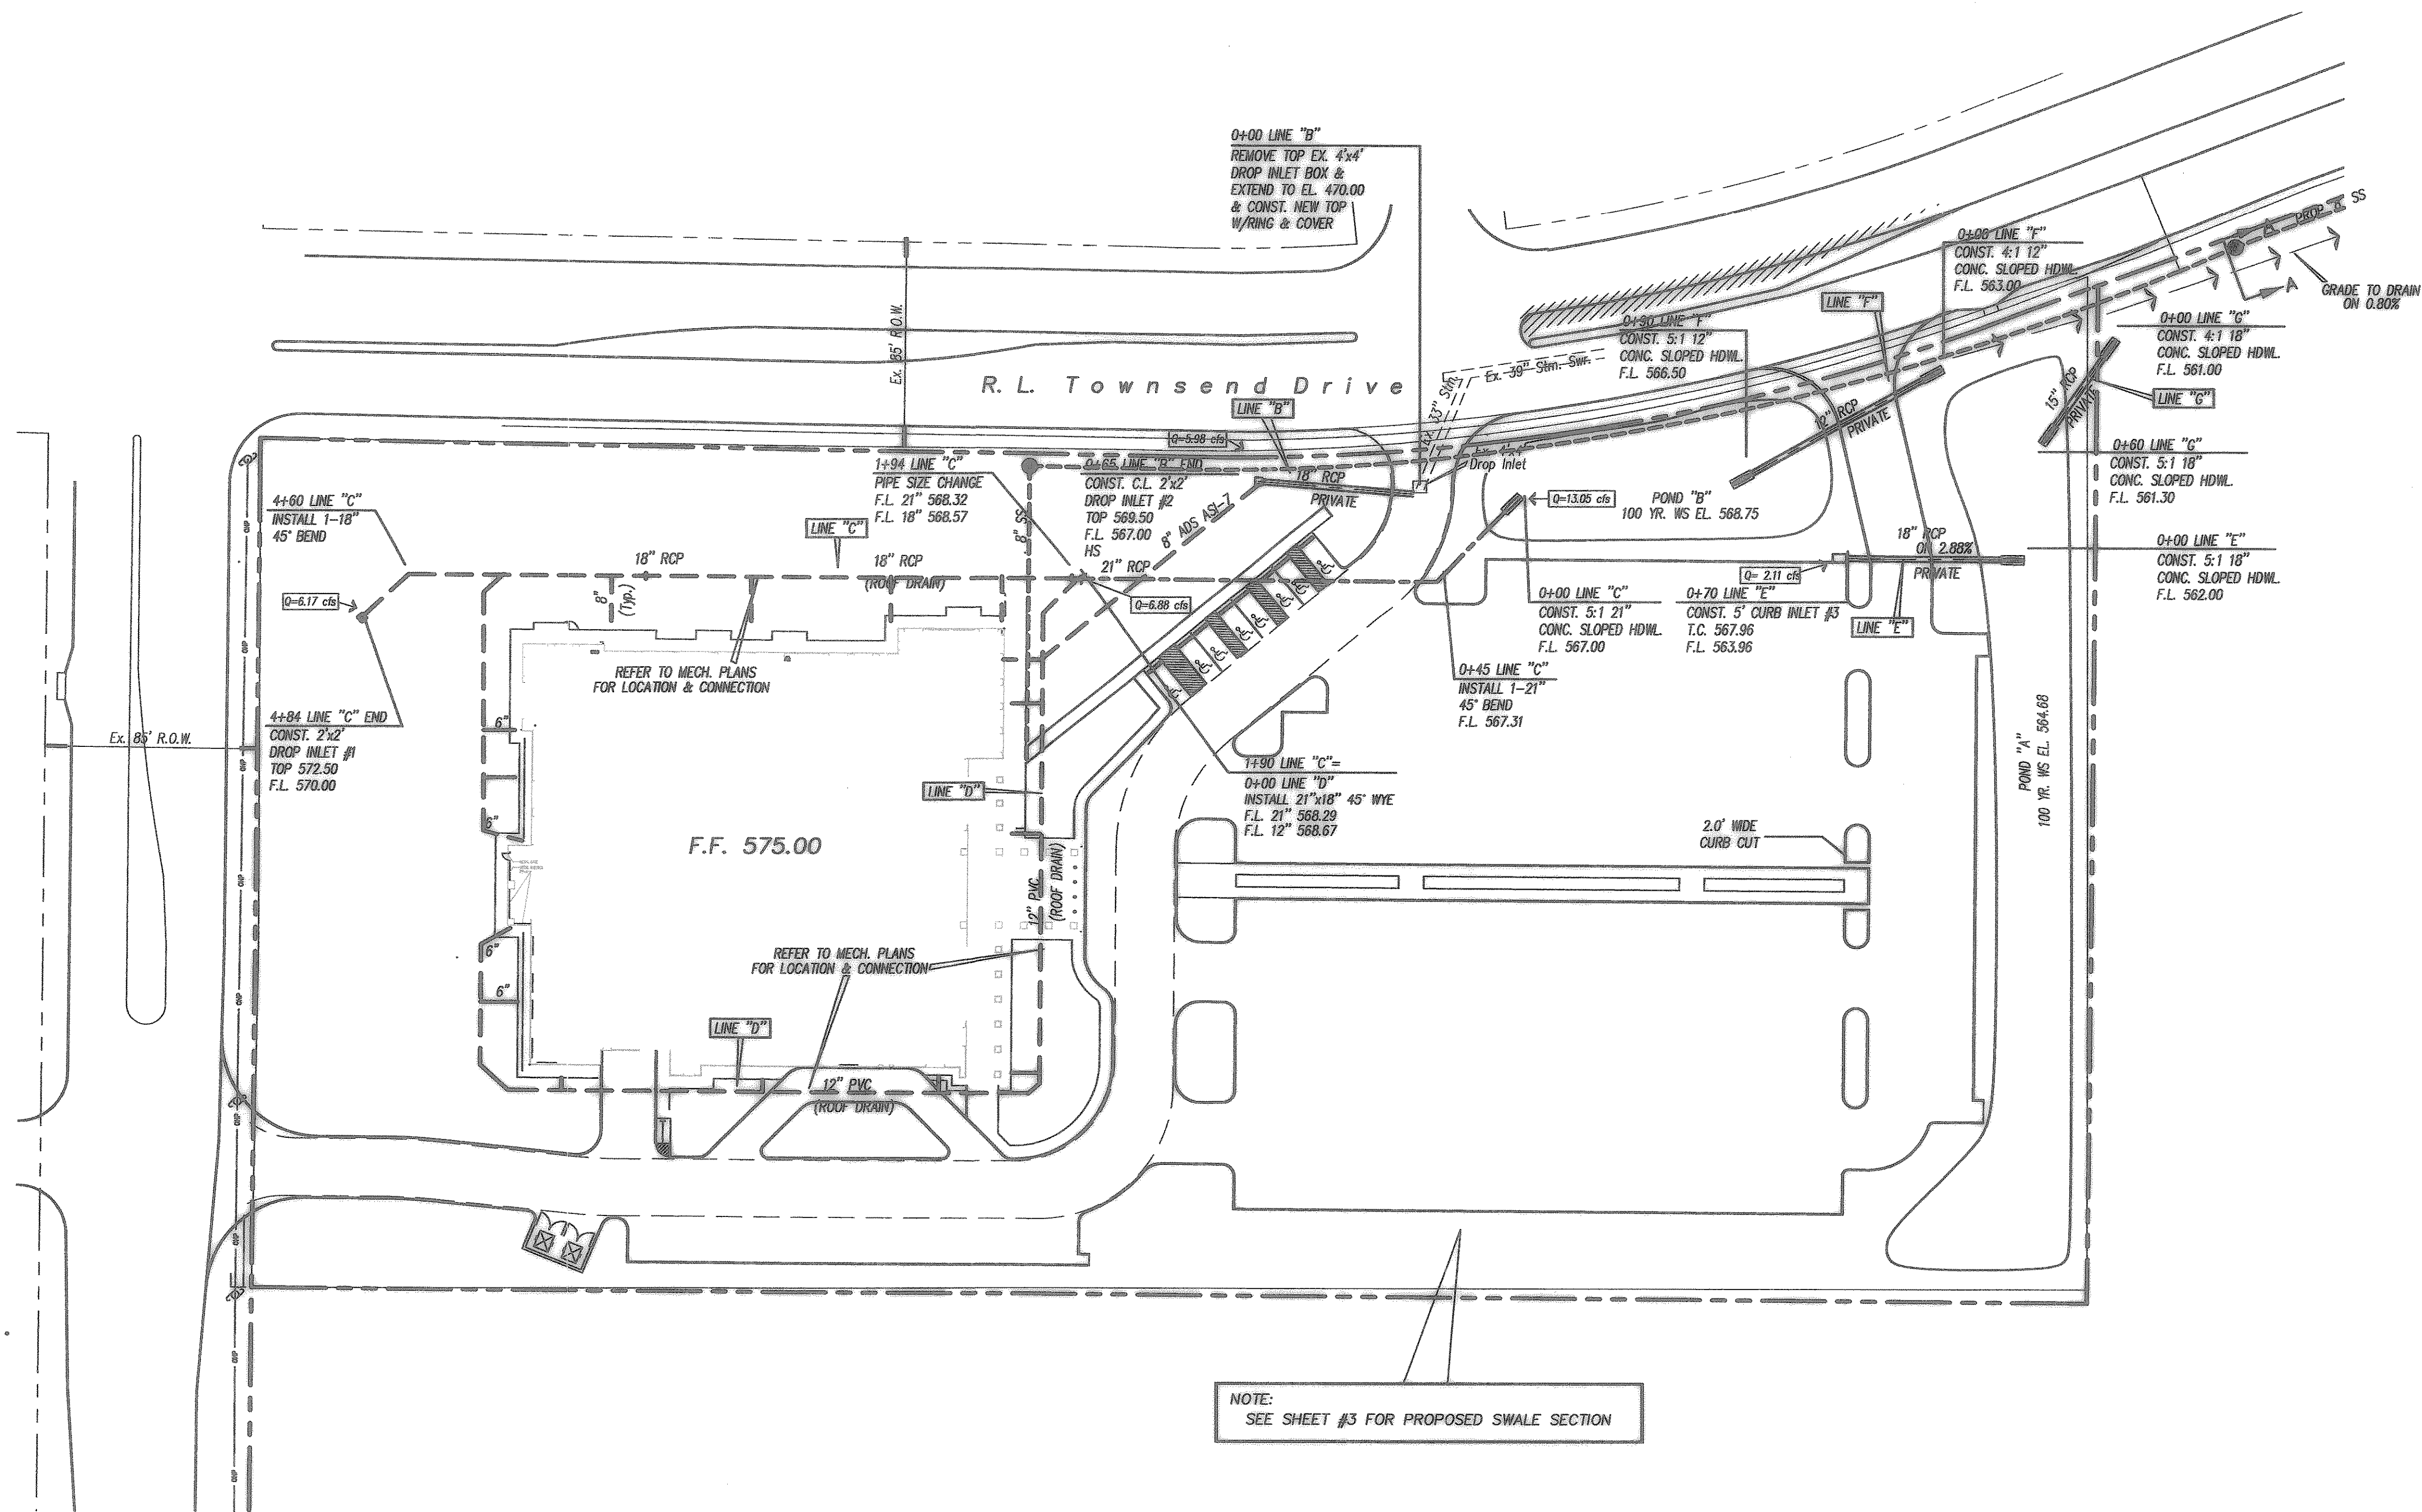

NOTE:
STORM SEWER PIPE MAY BE ADS OR HDPE PROVIDED
EMBEDMENT MEETS MANUFACTURER SPECIFICATIONS

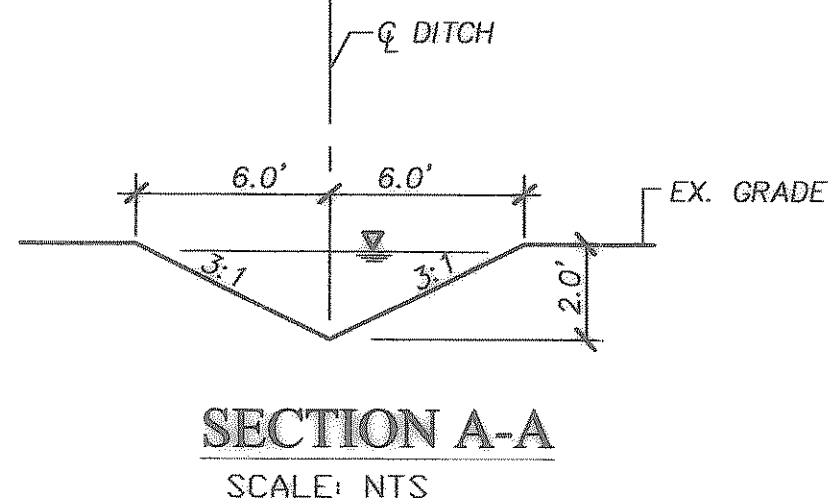

NOTE:
SEE SHEET #3 FOR PROPOSED SWALE SECTION

Revision	Date	Description

STORM SEWER PLAN

Rockwall Library

F.C. CUNY CORPORATION

#2 Horizon Court
Heath, Texas 75032
Phone: 469-402-7700
Fax: 469-402-0700

THE SEAL APPEARING ON THIS DOCUMENT WAS AUTHORIZED BY CHRISTOPHER R. CUNY, P.E. 65642

7-1-2008

Drawn By: MSC	Checked By: DJW
Date: 6-22-07	Project No.: 05-017
Sheet Title: Storm Sewer Plan	
Scale: 1"=40'	Sheet No.: 8 of 11