


BENCH MARK:
BRASS CAP MONUMENT NO. 10 SET IN CONCRETE IN THE CENTER OF GRASS MEDIAN IN MASTERS DRIVE BETWEEN NORTH LAKESHORE DR. AND SHORES BLVD.
ELEV. = 524.62

STORM SEWER PROFILES

SCALE: H-1" = 40', V-1" = 5'

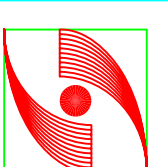

GLENN ENGINEERING

PHONE 972-77-6561
100 DECKER COURT - SUITE 200
PLANO, TEXAS 75042

FAX 972-78-4839

OF SET NUMBER

SHEET NUMBER **2.11A**



Stiv Group Inc.



FINAL PLANS FOR BIDDING AND CONSTRUCTION

**ROCKWALL ELEMENTARY #9
ROCKWALL INDEPENDENT SCHOOL DISTRICT
ROCKWALL,
TEXAS**

DATE: JAN 21, 2003
DRAWN BY: R.HOWMAN
CHECKED: RAH
COMM NO: 1441-01-017
REVISED: