
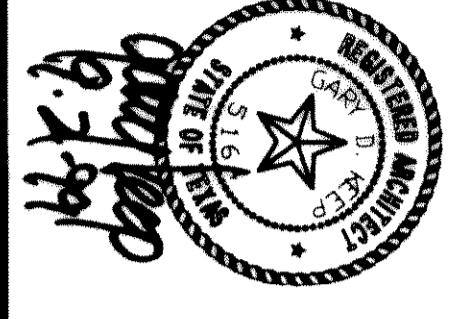


DATE 31 AUGUST 1999
 DRAWN BY GRI
 CHECKED GRI
 COMM NO 1489471
 REVISION

**1999 SOCCER FIELD AND TRACK ADDITIONS TO
 ROCKWALL HIGH SCHOOL
 ROCKWALL INDEPENDENT SCHOOL DISTRICT
 ROCKWALL,
 TEXAS**

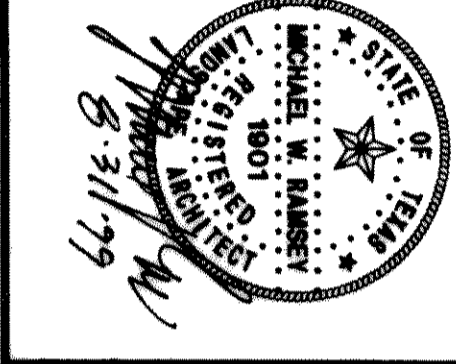

SAW Group Inc.
 Architects + Engineers

SHEET NUMBER
L
 DF 20
2.22
 SGT NUMBER

GRUBBS RAMSEY, INC.
 4594 WESTGROVE DRIVE
 ADDISON, TEXAS 75001
 PHONE (972) 267-2374
 FAX (972) 267-2474

LANDSCAPE LEGEND
 SCALE: N.T.S.

MASTER PLANT LEGEND

QUANTITY	SYMBOL	CALLOUT	COMMON NAME	SCIENTIFIC NAME	SIZE & CONDITION
26		CHINESE PISTACHIO	Pistachia chinensis		5' caliper, 10'-12' Ht., 4'-5' spread, B&B straight trunk
10		CEDAR ELM	Ulmus crassifolia		5' caliper, 10'-12' Ht., 4'-5' spread, B&B straight trunk
5		BUR OAK	Quercus macrocarpa		3' caliper, 10'-12' Ht., 4'-5' spread, B&B straight trunk
45		GRAPE MYRTLE (RED)	Red flowering Carolina Beauty	Loganstroemia indica	3/4" caliper per trunk, 5 specimen, 6' Ht./4' spread, B&B
27		TRANSPLANTED RED CEDAR	Eastern Red Cedar	Juniperus virginiana	3' caliper, 8' Ht., 4'-5' spread, B&B straight trunk
124		PHOTINIA	Fraser's Photinia	Photinia x Fraseri	5 gallon, 26" Ht./24" spread, bushy, full to ground
		GRASS SOD	Common Bermuda Grass	Cynodon dactylon	Solid sod reference specifications
		TIF 419	Bermuda TIF 419 Grass	Cynodon dactylon TIF 419	Solid rolled sod reference specifications
	----	SHOVEL EDGE			Shovel edge
					SF 4' bed preparation As per specifications
					SF 2' hardwood mulch As per specifications

CONTRACTOR TO VERIFY ALL QUANTITIES

