
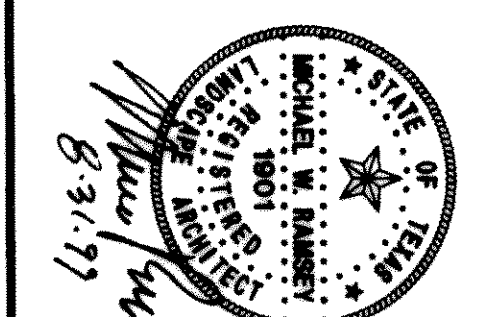


SET NUMBER
 2.21
 SHEET NUMBER
 L


SW Group Inc.
 Architects + Engineers

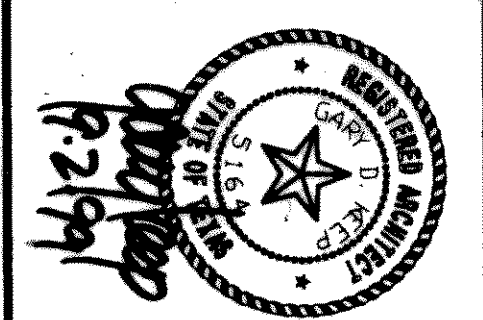

**1999 SOCCER FIELD AND TRACK ADDITIONS TO
 ROCKWALL HIGH SCHOOL
 ROCKWALL INDEPENDENT SCHOOL DISTRICT
 ROCKWALL,
 TEXAS**

DATE
 31 AUGUST 1999
 DRAWN BY
 GRI
 CHECKED
 GRI
 COMM. NO.
 1489471
 REVISIONS

GRUBBS RAMSEY, INC.
 4344 WESTGROVE DRIVE
 ADDISON, TEXAS 75001
 PHONE (972) 261-2574
 FAX (972) 261-2474

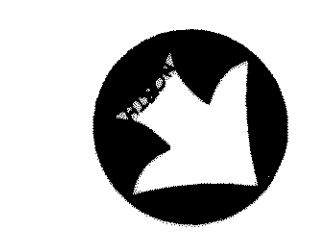

LANDSCAPE PLAN
 SCALE: 1"=30'-0"


LANDSCAPE TABULATIONS

LANDSCAPE BUFFER STRIP
 660 LF
 LENGTH OF FRONTAGE
 19 TREES
 BUFFER TREES PROVIDED
 6 LG. TREES & 20 SM. TREES
 1-20 FRONTAGE
 405 LF
 LENGTH OF FRONTAGE
 9 TREES
 BUFFER TREES PROVIDED
 5 LG. TREES & 10 SM. TREES
 269,203 SF
 TOTAL SITE AREA
 144,893 S.F. (74%)
 NO PARKING ON SITE
 PARKING TREES
 TOTAL PARKING SPACES
 0 SPACES
 PARKING TREES PROVIDED
 0 TREES
 PARKING LANDSCAPE AREA
 NO PARKING ON SITE
 TOTAL PARKING AREA
 0 SF
 PARKING LANDSCAPE PROVIDED
 0 SF
 EXIST. TREE MITIGATION (9" MIN. SIZE, 1 TO 1 CAL. REPL.)
 ALL DISTURBED/GRADED LANDSCAPE AREAS WILL HAVE AUTOMATIC UNDERGROUND IRRIGATION

PLANT LEGEND-SHT. 2.21

| QUANTITY | SYMBOL | CALLOUT |
|----------|--------|-------------------|
| 11 | | CHINESE PISTACHIO |
| 30 | | GRAPE MYRTLE |
| | | GRASS SOD |
| | | TIFF 419 |

MASTER PLANT LEGEND SEE SHT. 2.22

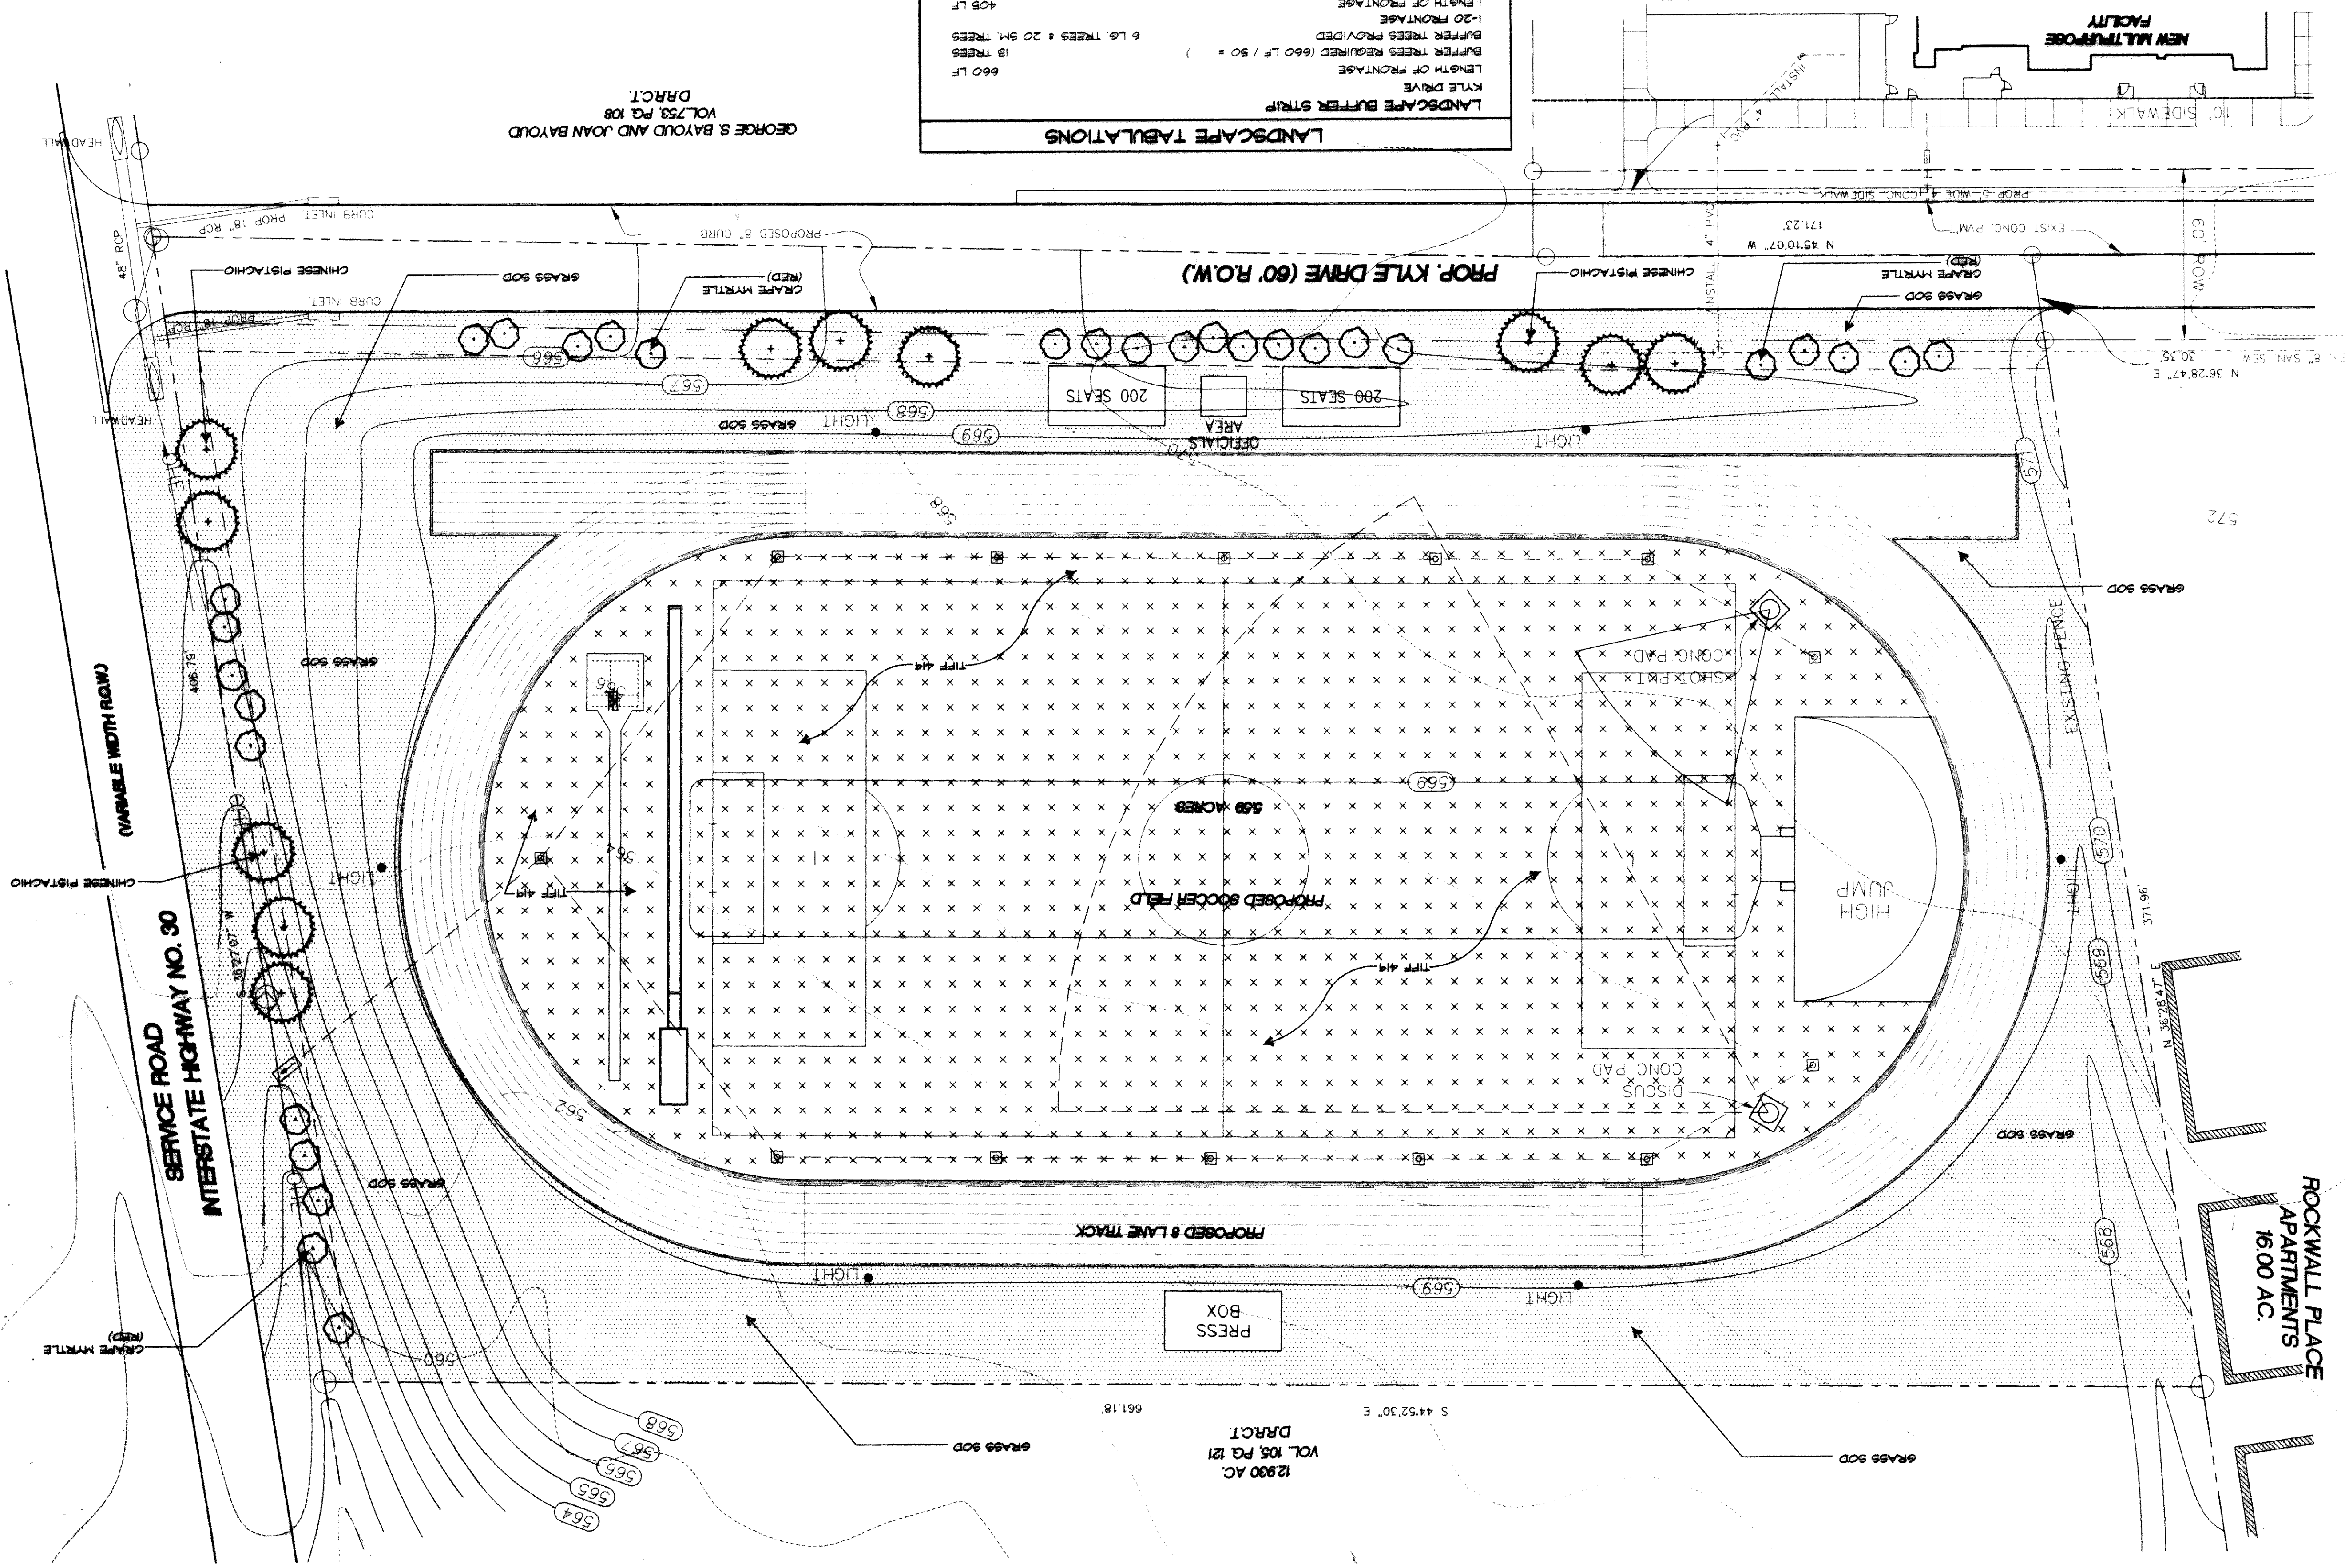

12930 AC.
 VOL. 105, PG. 121
 DRAFT
 S 44°52'30" E
 661.18
 GRASS SOD
 664
 665
 666
 667
 668

ROCKWALL PLACE
 APARTMENTS
 16.00 AC.

572

N 56°28'47" E
 30.35'

N 45°10'07" W
 171.23'

EXIST. CONC. SIDE WALK
 PROF. 5" WIDE 4" CONC. SIDE WALK

NEW MULTIPURPOSE FACILITY

CALLOUT

QUANTITY

SYMBOL

CALLOUT

MASTER PLANT LEGEND SEE SHT. 2.22