


LEGEND

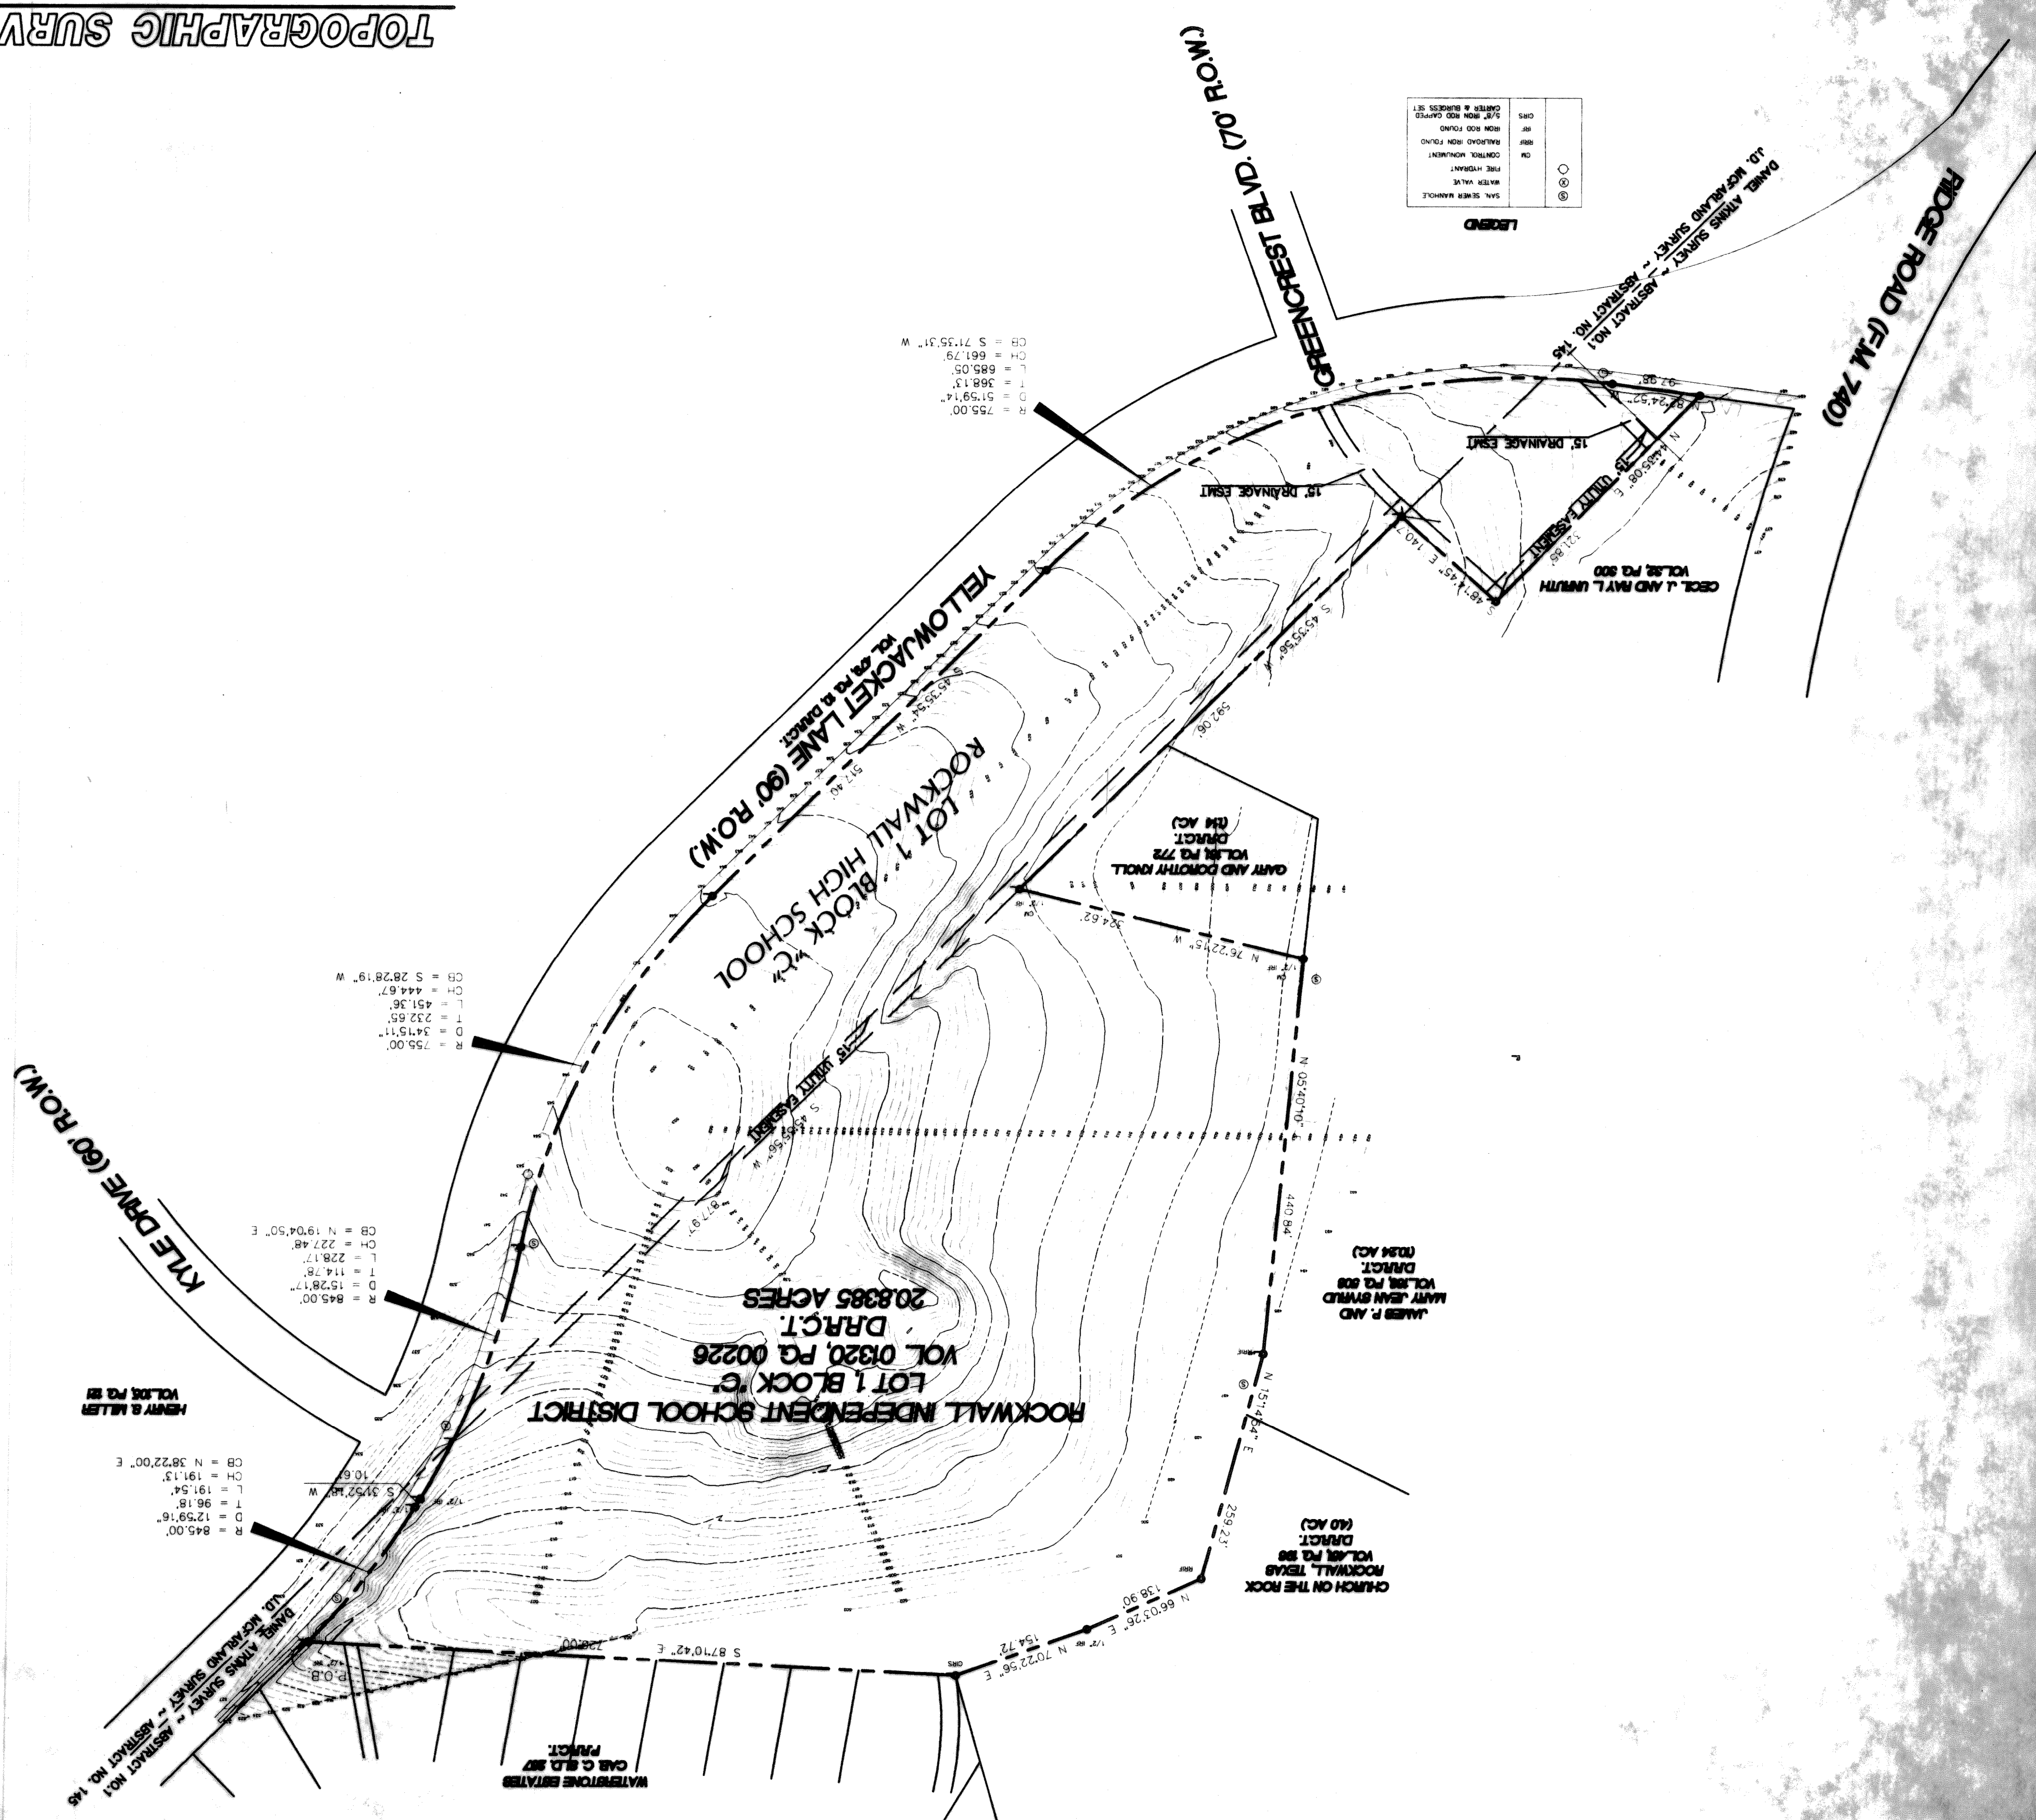


TOPOGRAPHIC SURVEY
(FOR REFERENCE ONLY)
SCALE: 1"=100.0'

**LOT 1 BLOCK "C"
ROCKWALL HIGH SCHOOL
ADDITION
PROPOSED PARKING LOT**
J.D. McFarland Survey - Abstract No. 145 &
Daniel Atkins Survey - Abstract No. 1
CITY OF ROCKWALL, ROCKWALL COUNTY, TEXAS

GLENN ENGINEERING CORP.
100 DECKER CT., SUITE 250
IRVING, TEXAS 75052
(972) 717-5151

SURDUKAN SURVEYING, INC.
5120 NORTH COLONY BLVD.
THE COLONY, TEXAS 75056
(972) 625-0206
SCALE 1" = 100'
DATE: APRIL 22, 1998
JOB NO. 97-560.00

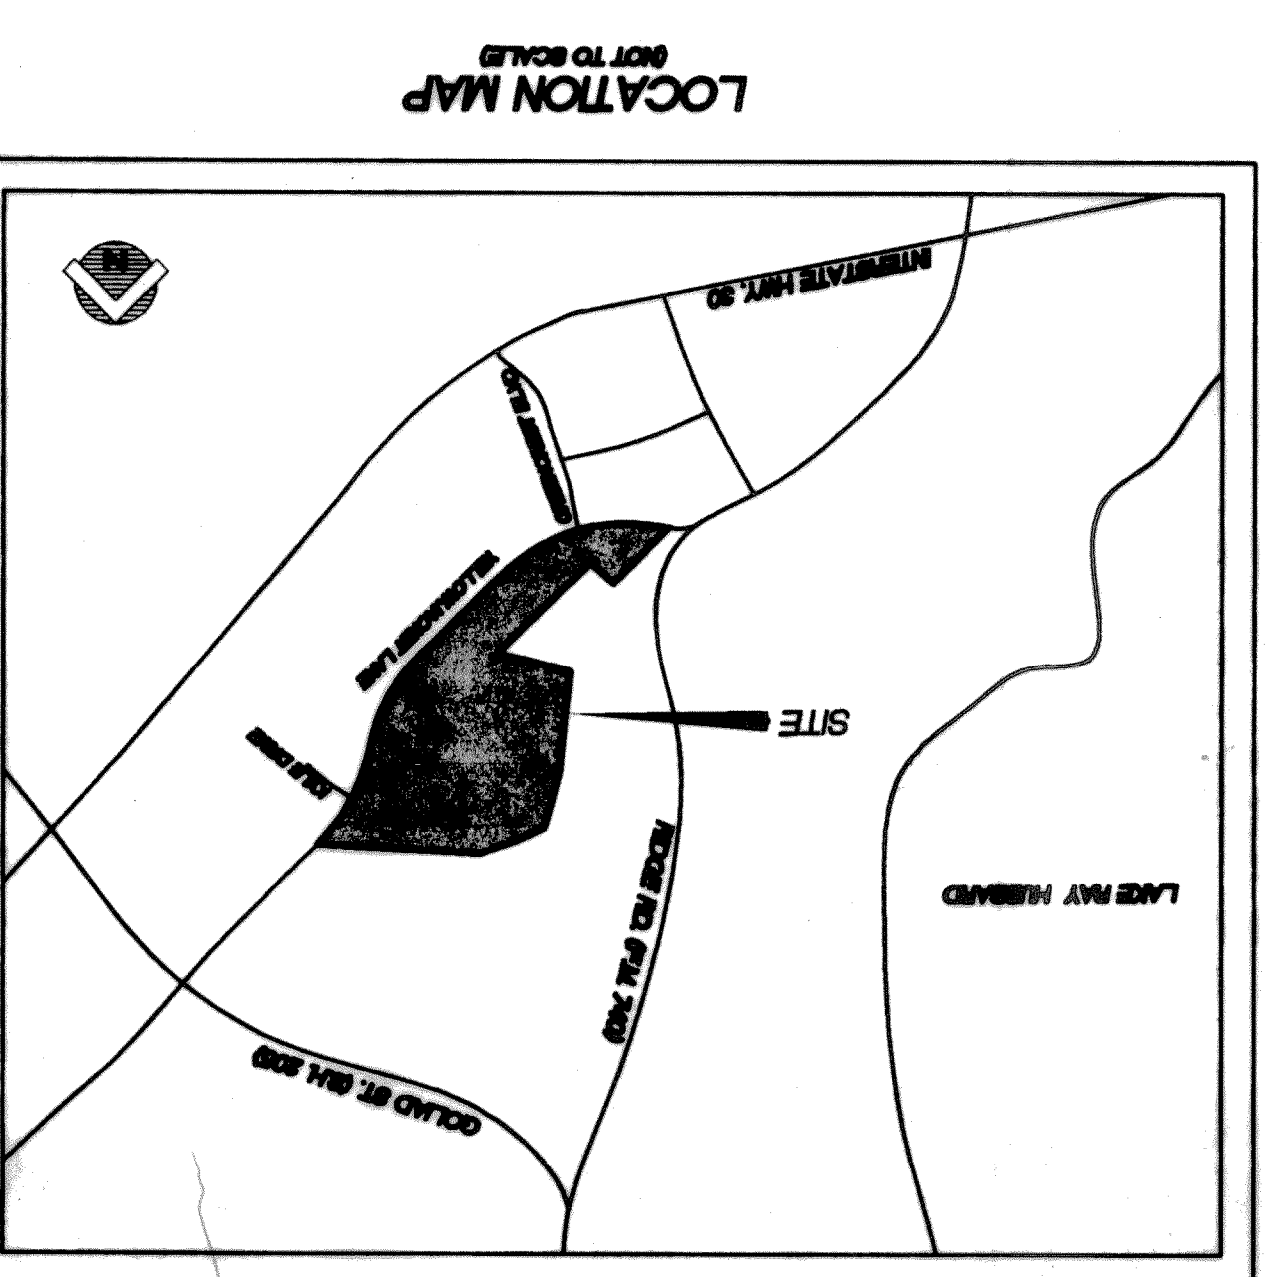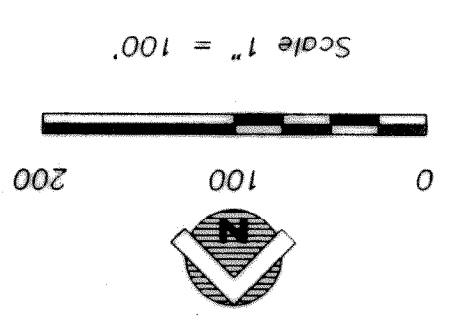

SET NUMBER

OF 2.0 SHEET NUMBER C

SHW Group Inc. Architects & Engineers

ROCKWALL I.S.D. 1998 PAVING IMPROVEMENTS
ROCKWALL HIGH SCHOOL PAVING IMPROVEMENTS
ROCKWALL I.S.D. ROCKWALL, TEXAS

DATE: JULY 7, 1998
DRAWN BY: R. HONMANN
CHECKED: R.A.H.
SCALE: 1"=100.0'
JOB NO: 0494453
REVISED: AUGUST 19, 1998