



SPRINGER ELEMENTARY SCHOOL
ROCKWALL INDEPENDENT SCHOOL DISTRICT
ROCKWALL, TEXAS

FINAL PLANS FOR BIDDING AND CONSTRUCTION

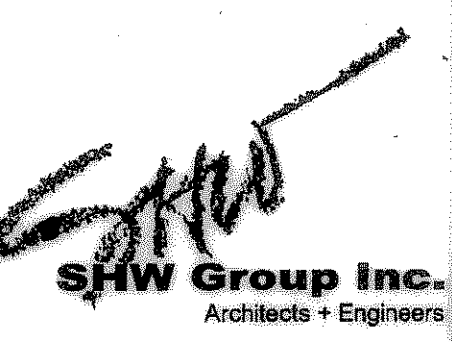


SHEET NUMBER	C
2 OF 32	2.1
SET NUMBER	

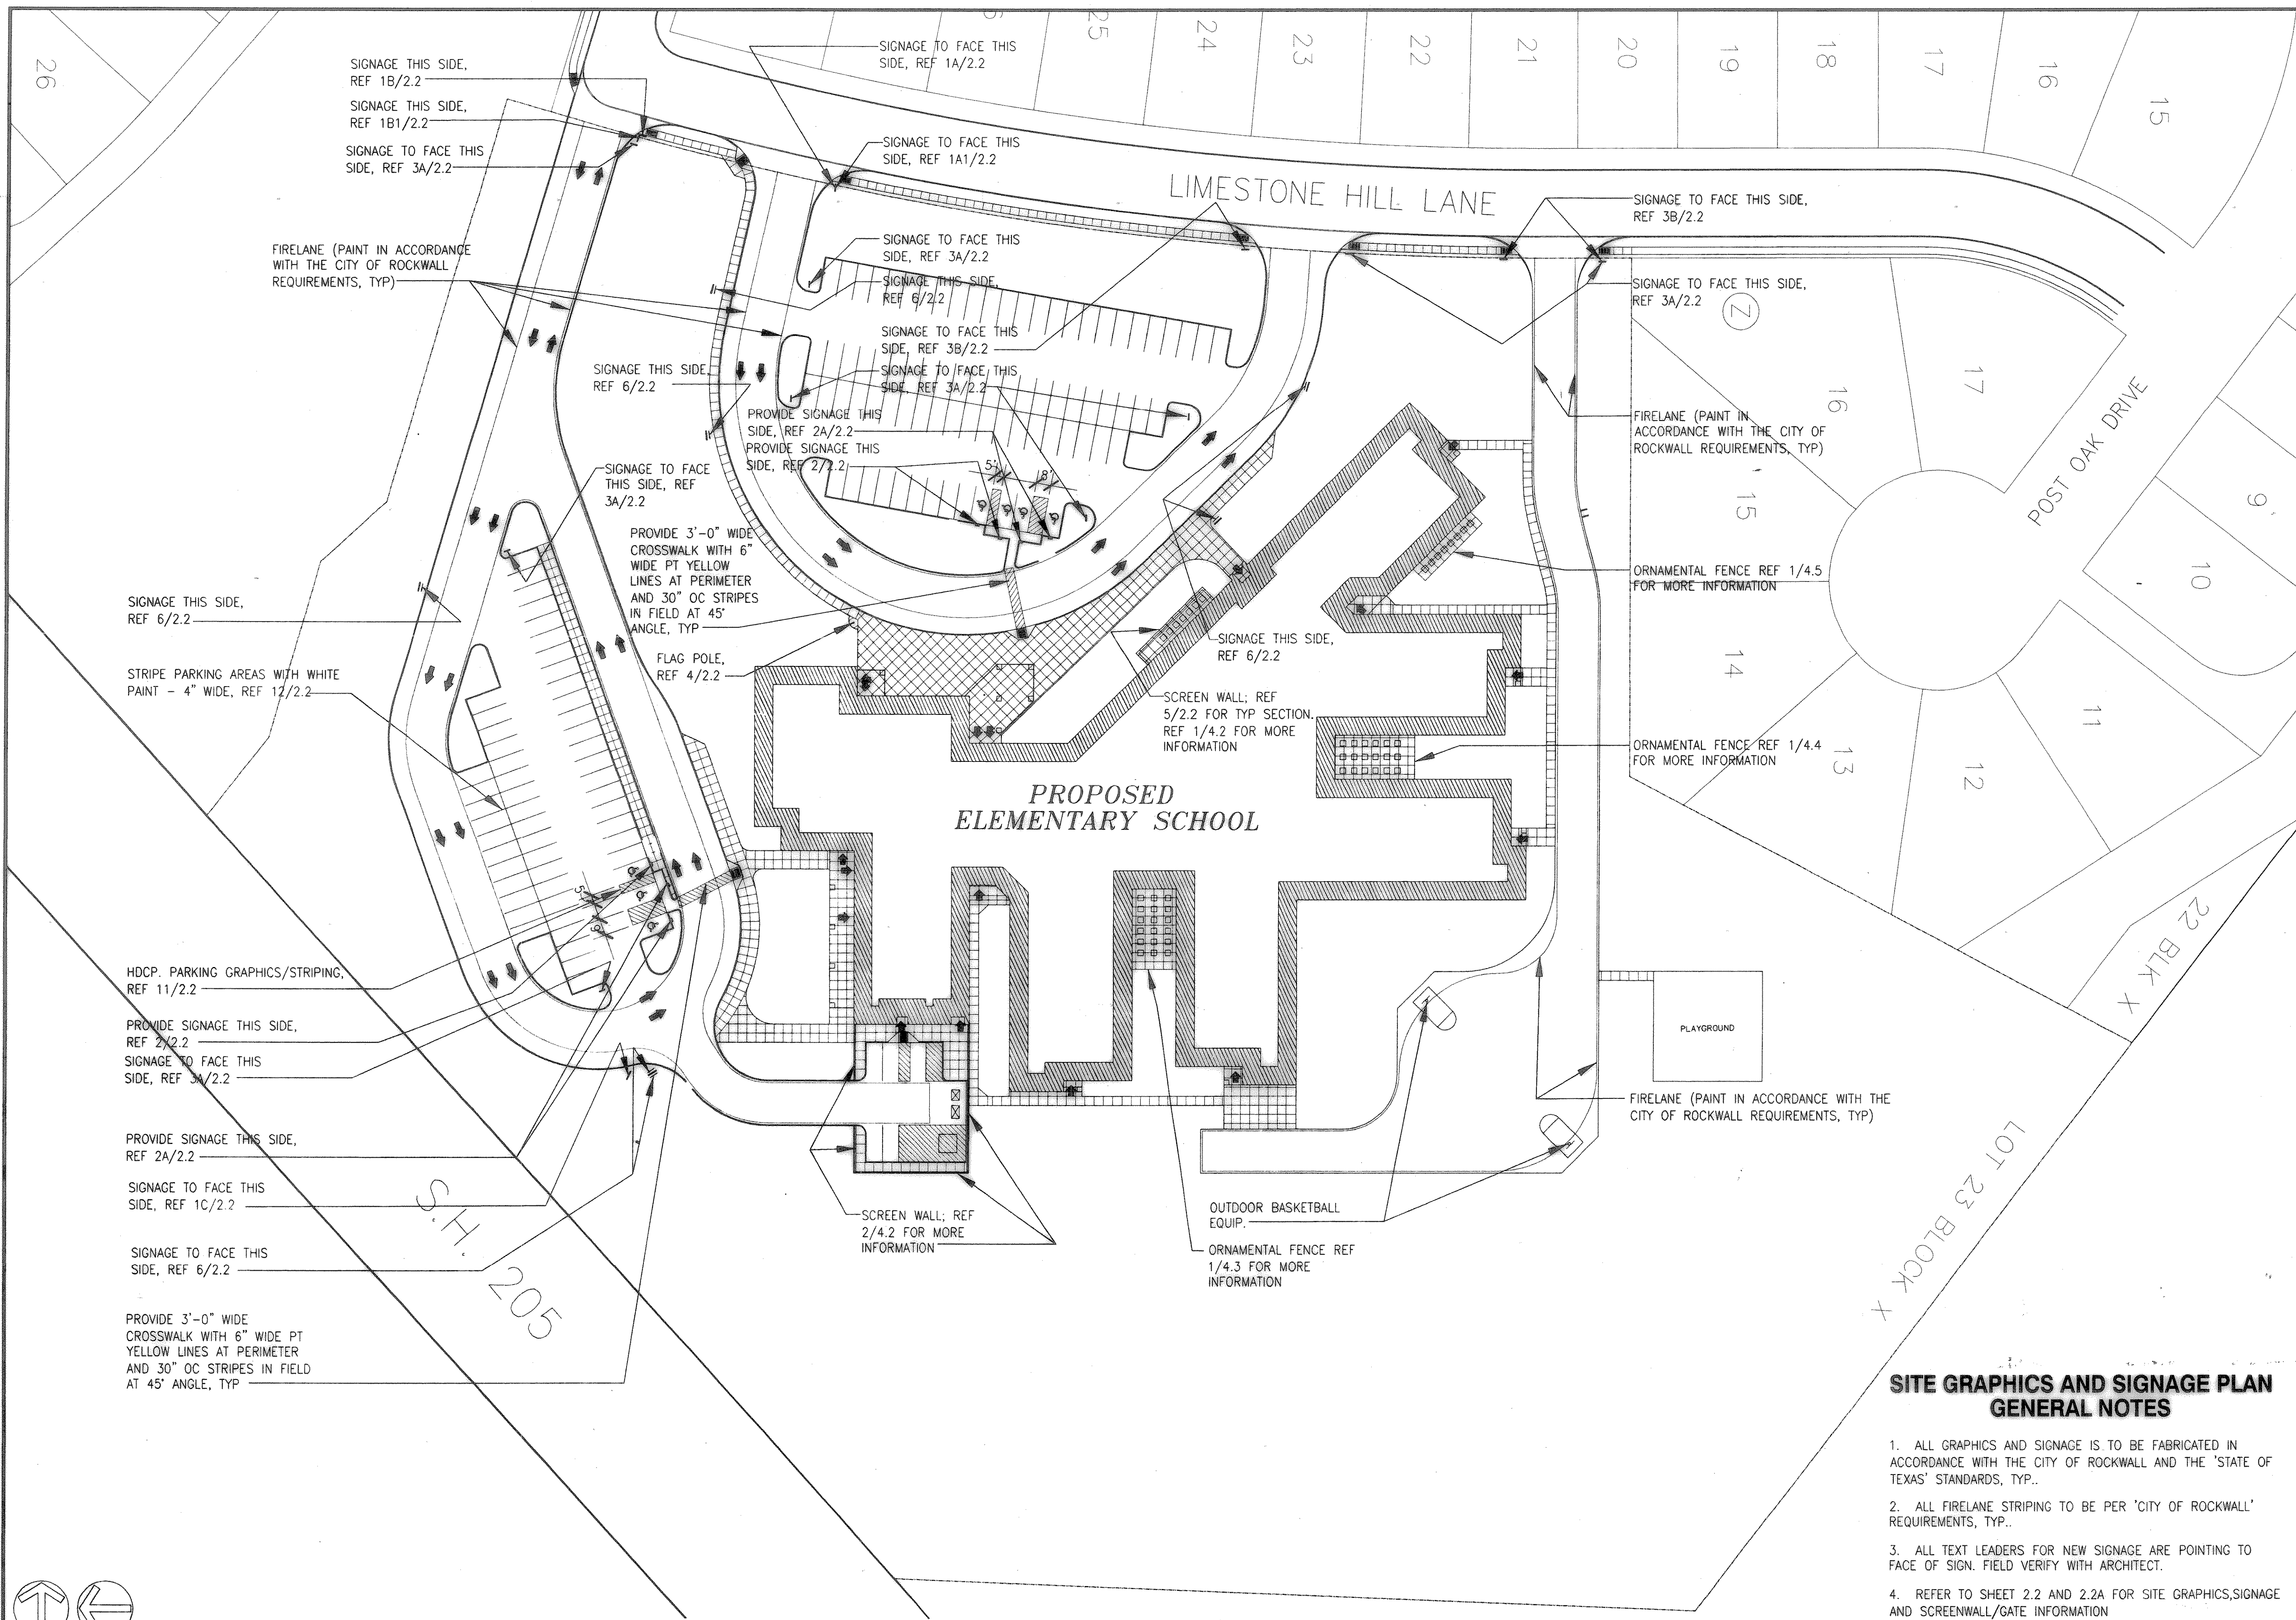

SITE GRAPHICS AND SIGNAGE PLAN
GENERAL NOTES

1. ALL GRAPHICS AND SIGNAGE IS TO BE FABRICATED IN ACCORDANCE WITH THE CITY OF ROCKWALL AND THE 'STATE OF TEXAS' STANDARDS, TYP..
2. ALL FIRELANE STRIPING TO BE PER 'CITY OF ROCKWALL' REQUIREMENTS, TYP..
3. ALL TEXT LEADERS FOR NEW SIGNAGE ARE POINTING TO FACE OF SIGN. FIELD VERIFY WITH ARCHITECT.
4. REFER TO SHEET 2.2 AND 2.2A FOR SITE GRAPHICS, SIGNAGE AND SCREENWALL/GATE INFORMATION

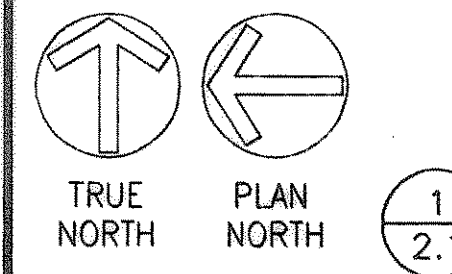

ARCHITECTUAL SITE SIGNAGE AND GRAPHICS PLAN

1 OF 2.1
 1" = 40'-0"