



SPRINGER ELEMENTARY SCHOOL
ROCKWALL INDEPENDENT SCHOOL DISTRICT
ROCKWALL, TEXAS

FINAL PLANS FOR BIDDING AND CONSTRUCTION

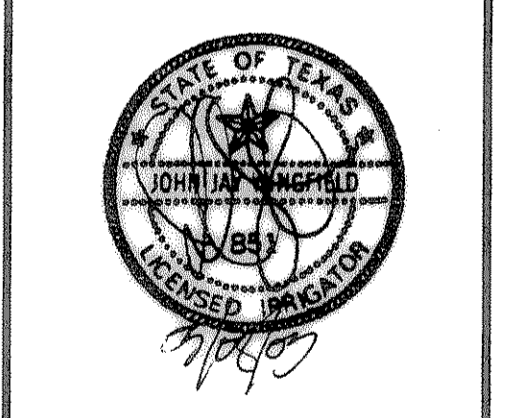

| | |
|--------------|-----|
| SHEET NUMBER | L |
| 3 OF 4 | 2.3 |
| SET NUMBER | |

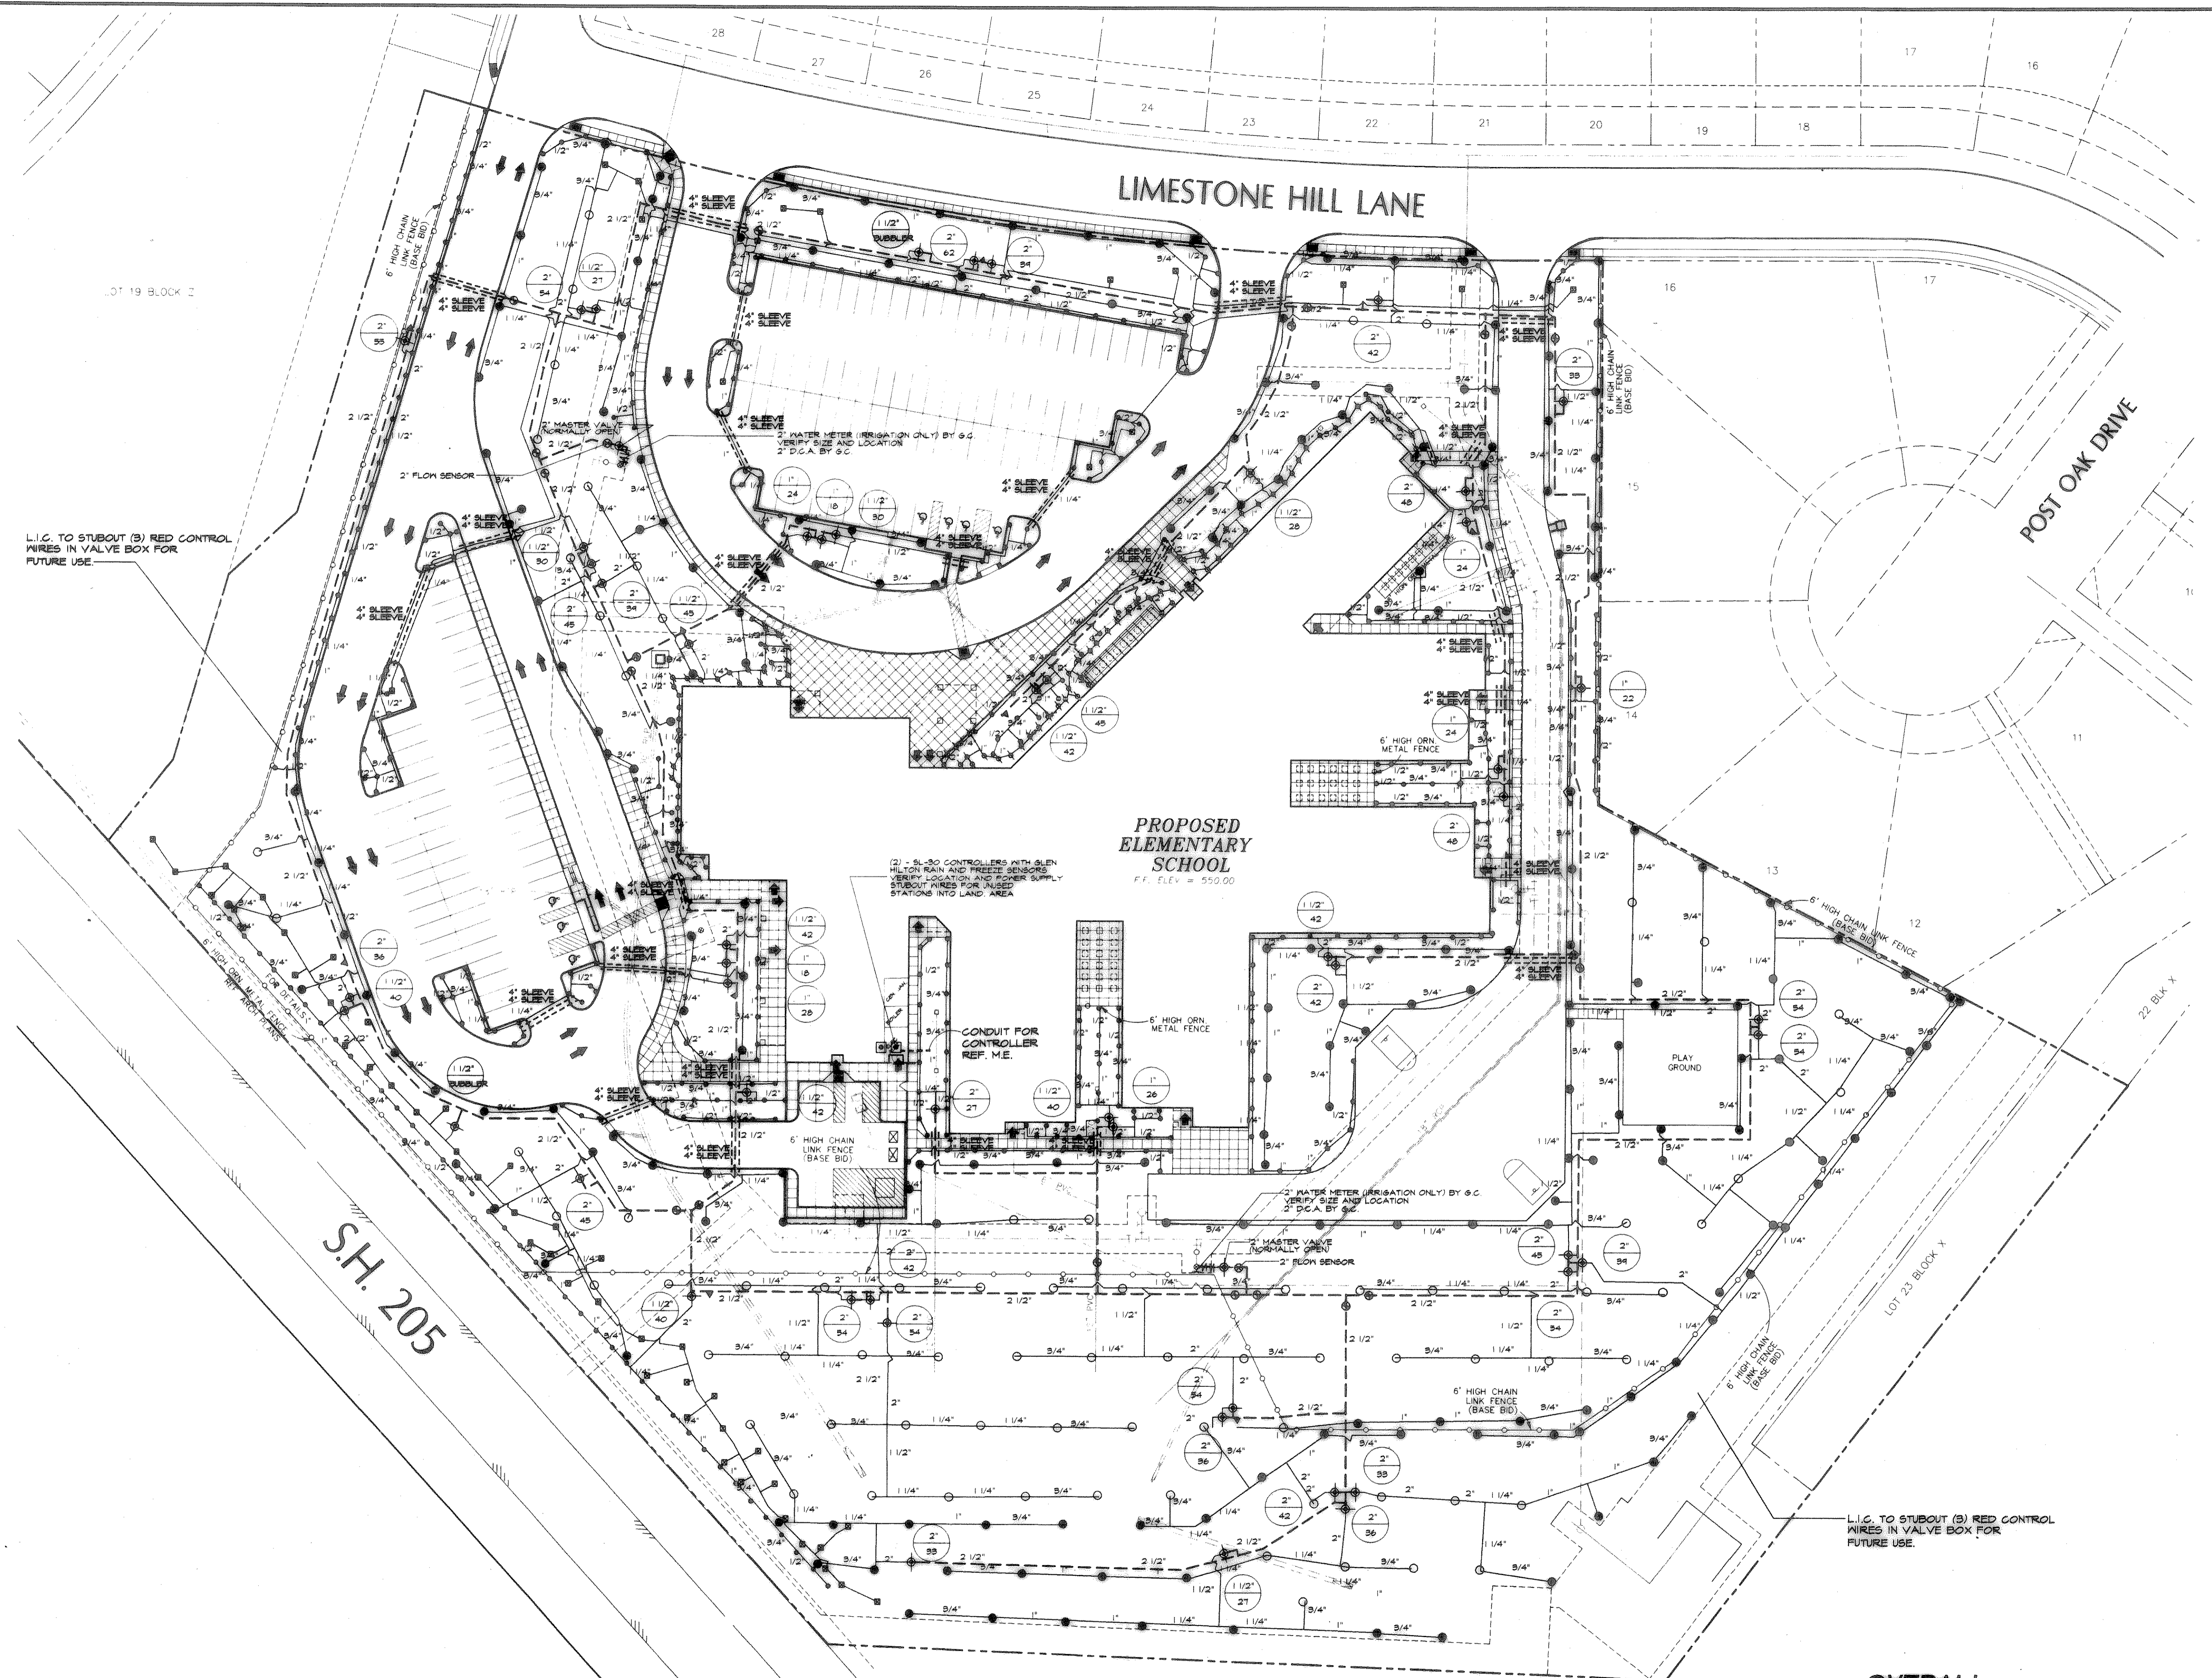

OVERALL IRRIGATION PLAN
 SCALE: 1"=40'-0"



L.I.C. TO STUBOUT (B) RED CONTROL WIRES IN VALVE BOX FOR FUTURE USE.

L.I.C. TO STUBOUT (B) RED CONTROL WIRES IN VALVE BOX FOR FUTURE USE.

(2) - 5L-30 CONTROLLERS WITH GLEN HILTON RAIN AND FREEZE SENSORS. VERIFY LOCATION AND POWER SUPPLY. STUBOUT WIRES FOR UNUSED STATIONS INTO LAND AREA.

CONDUIT FOR CONTROLLER REF. M.E.

PROPOSED ELEMENTARY SCHOOL
 F.F. ELEV. = 550.00

2" WATER METER (IRRIGATION ONLY) BY S.C. VERIFY SIZE AND LOCATION 2" D.C.A. BY S.C.

2" MASTER VALVE NORMALLY OPEN 2" FLOW SENSOR

6" HIGH CHAIN LINK FENCE (BASE BID)

6" HIGH CHAIN LINK FENCE (BASE BID)

6" HIGH CHAIN LINK FENCE (BASE BID)

6" HIGH CHAIN LINK FENCE (BASE BID)

6" HIGH CHAIN LINK FENCE (BASE BID)

6" HIGH CHAIN LINK FENCE (BASE BID)

6" HIGH CHAIN LINK FENCE (BASE BID)

6" HIGH CHAIN LINK FENCE (BASE BID)