



LOT 19 BLOCK Z

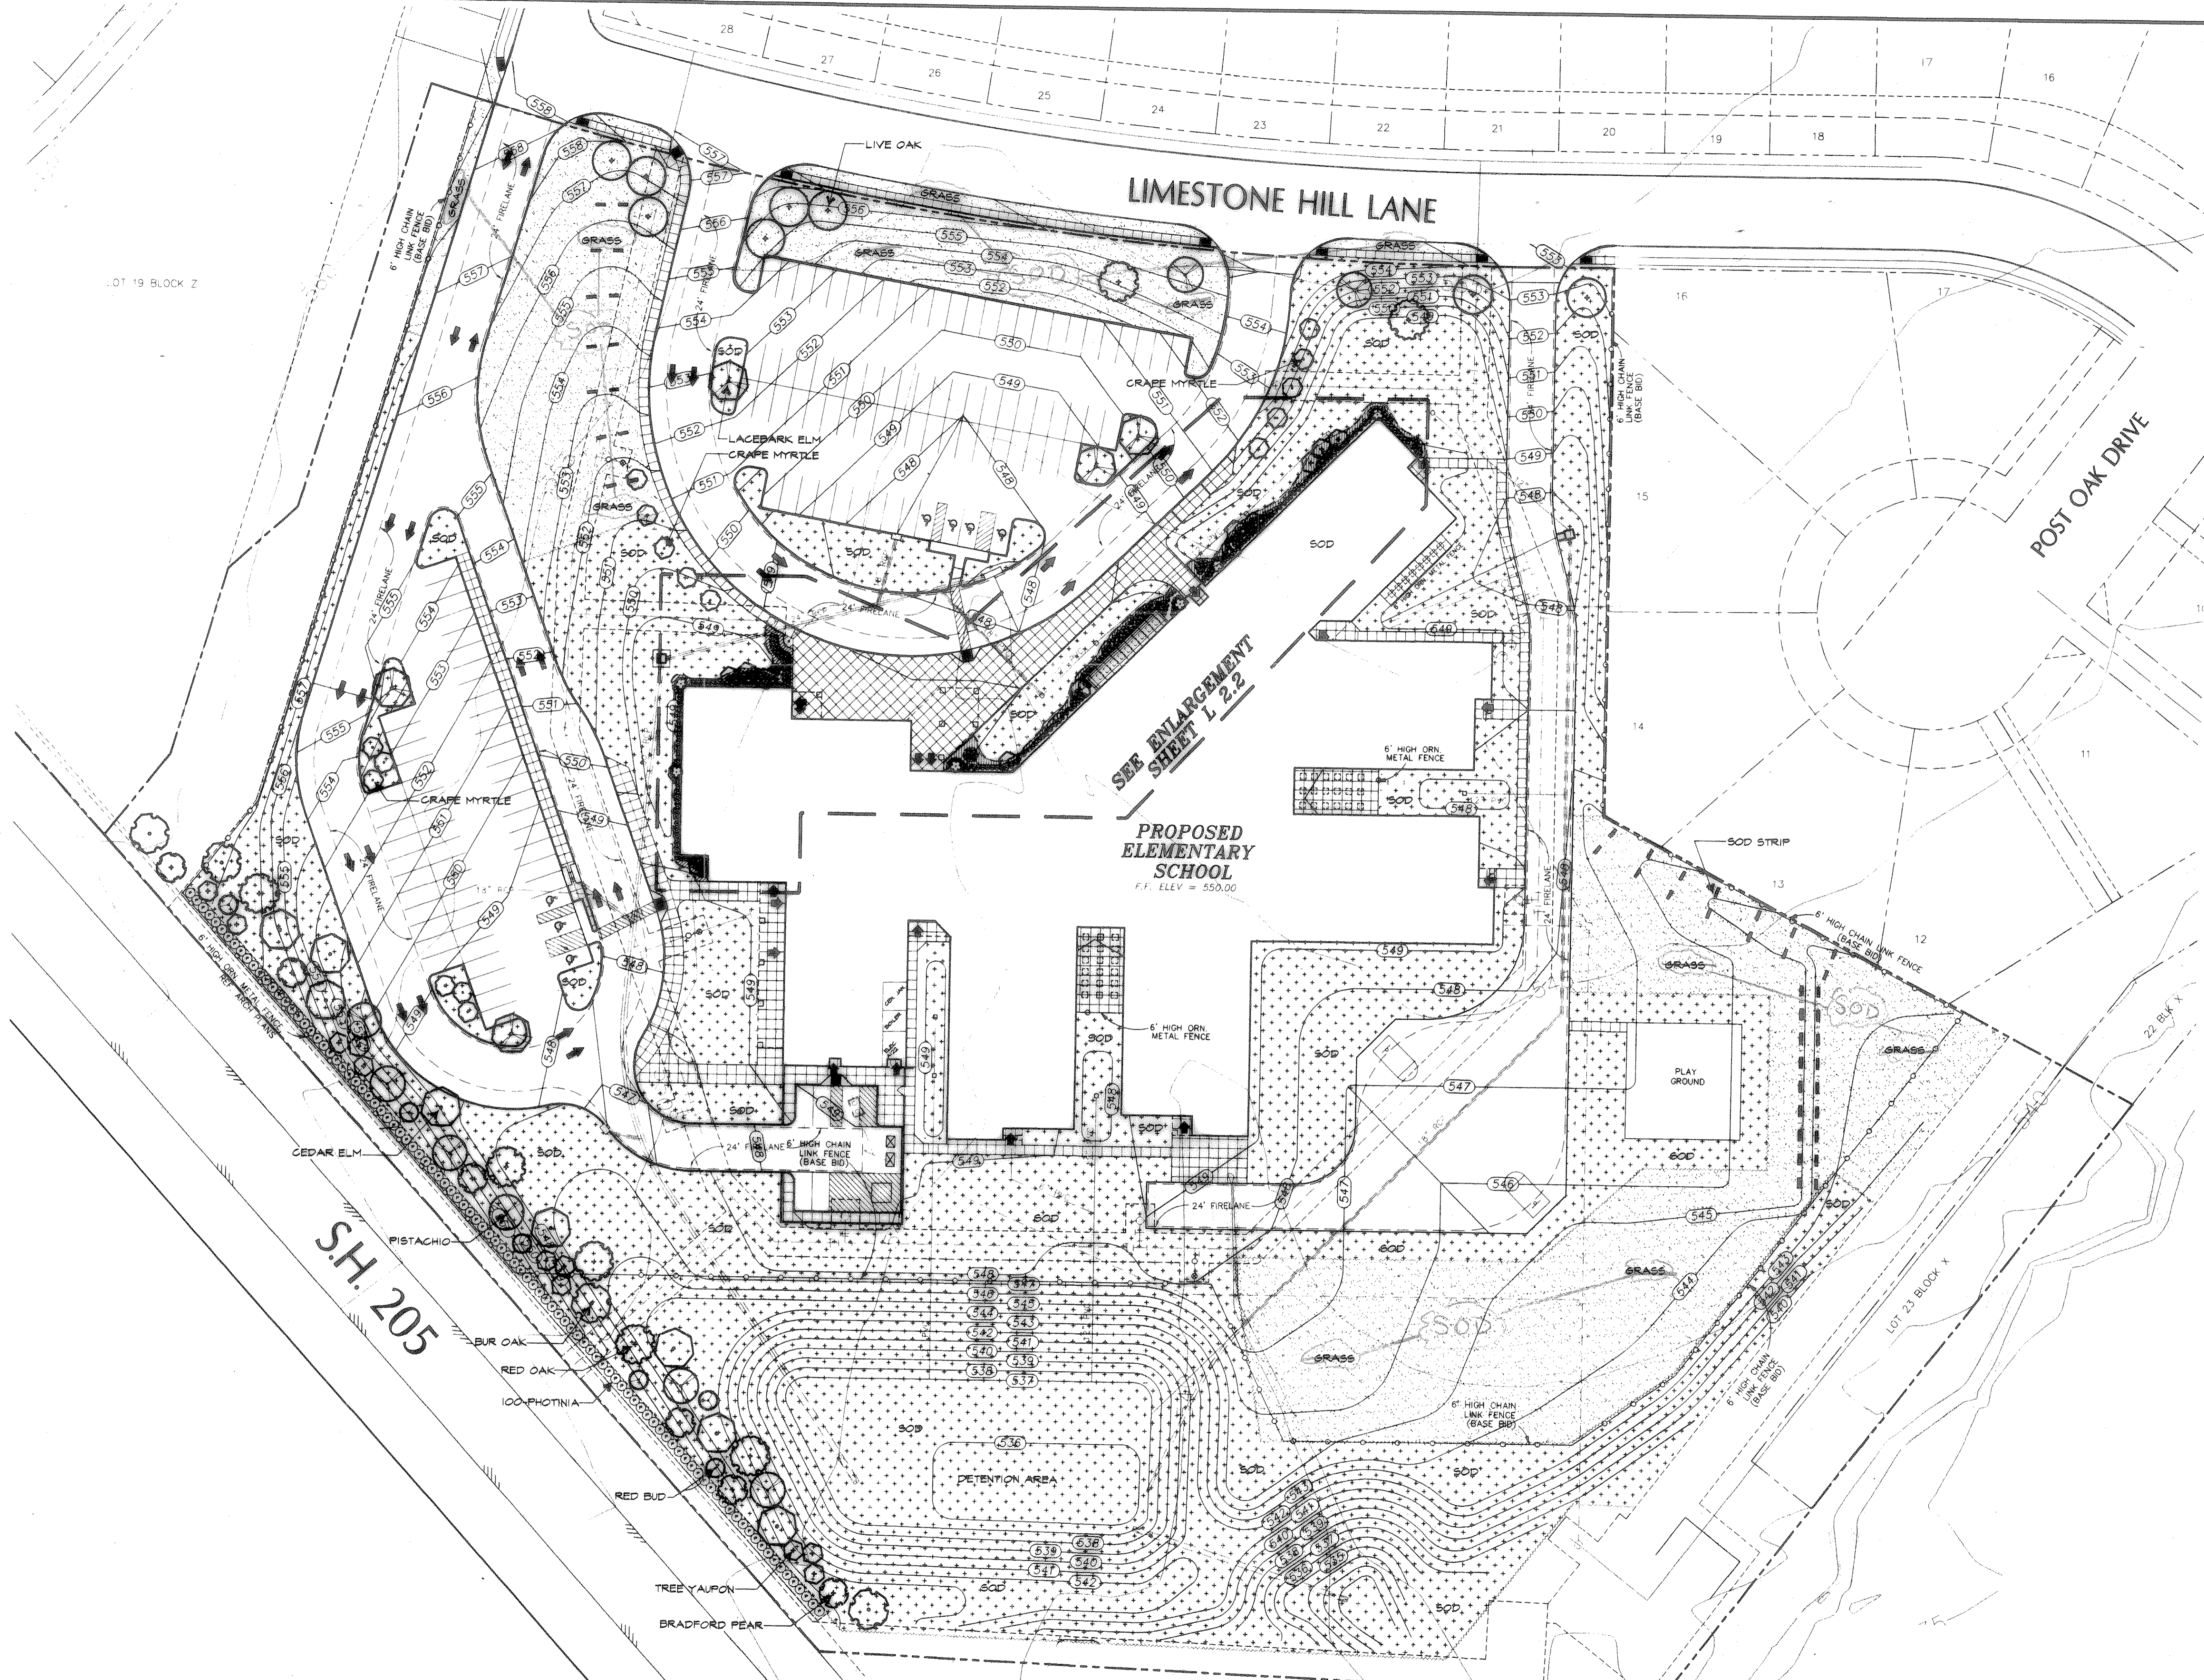

DATE: MAY 8, 2003  
 DRAWN BY: GRI  
 CHECKED: GRI  
 CDMA NO: 144102110  
 REVISED:

**SPRINGER ELEMENTARY SCHOOL**  
**ROCKWALL INDEPENDENT SCHOOL DISTRICT**  
**ROCKWALL, TEXAS**

FINAL PLANS FOR BIDDING AND CONSTRUCTION

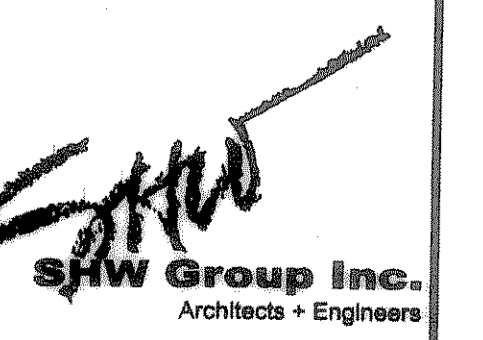

SHEET NUMBER	L
1 OF 4	2.1
SET NUMBER	

**OVERALL LANDSCAPE PLAN**  
 SCALE: 1"=40'-0"

