




2. INSTALL TESTABLE DOUBLE CHECK VALVE AFTER FOUR (4) INCH BLIND VALVE

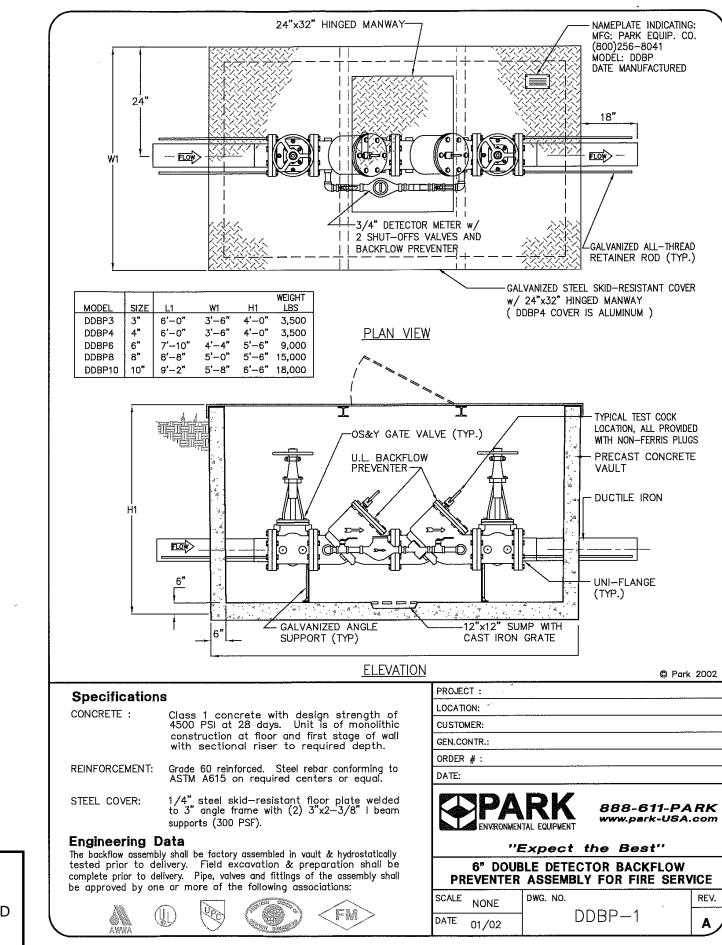


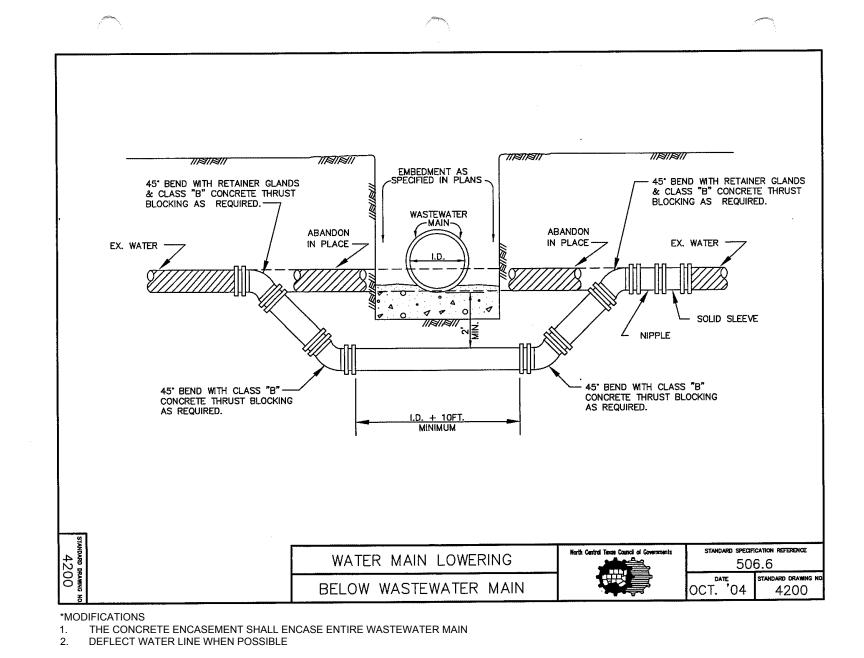


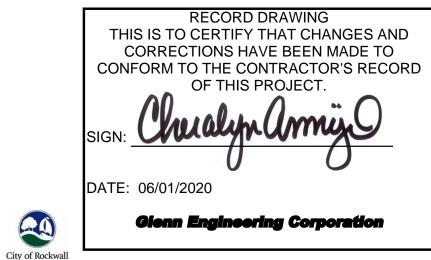


The New Horizon

TO BE INSTALLED OR TO BE INSTALLED OR FURNISHED BY DEVELOPER BY HOMEBUILDER 1/4" TURN BALL VALVE-FULL FLOW (WITH STAINLESS STEEL HANDLE) 1" POLY. PIPE MIN. 8' IN LENGTH (CONTINUOUS) CURB STOP METER TAIL PIECE (TO BE FURNISHED TO THE CITY) VALVE BOX TO BE TRAFFIC RATED IF UNDER PAVING. SINGLE SERVICE METER TAIL CONNECTION NOT TO SCALE CITY OF ROCKWALL WATER METER DETAIL SINGLE SERVICE AUG. '15 R-4145

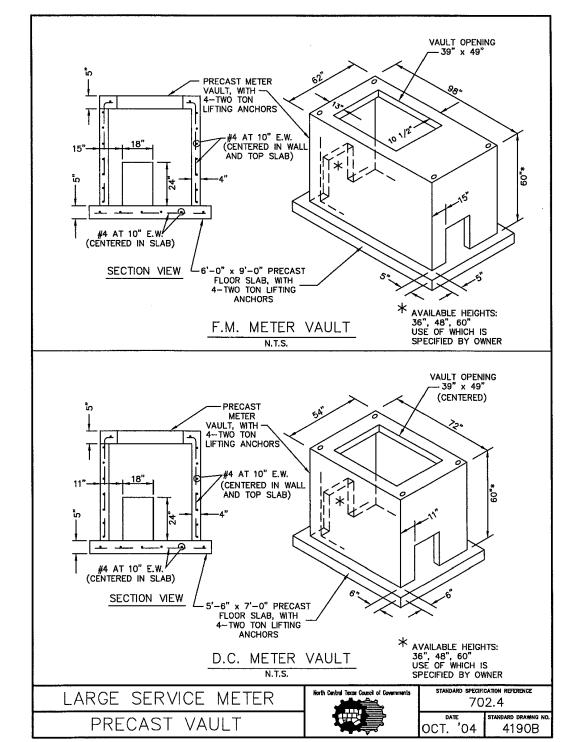

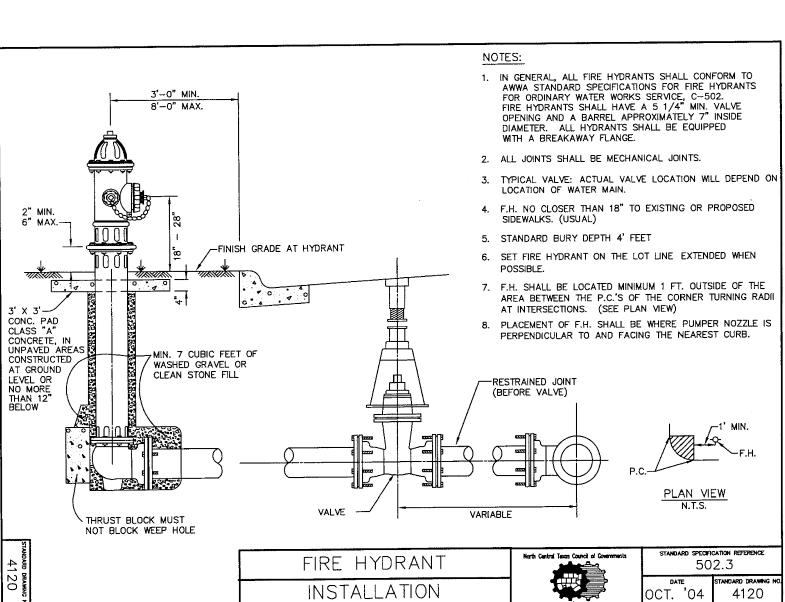

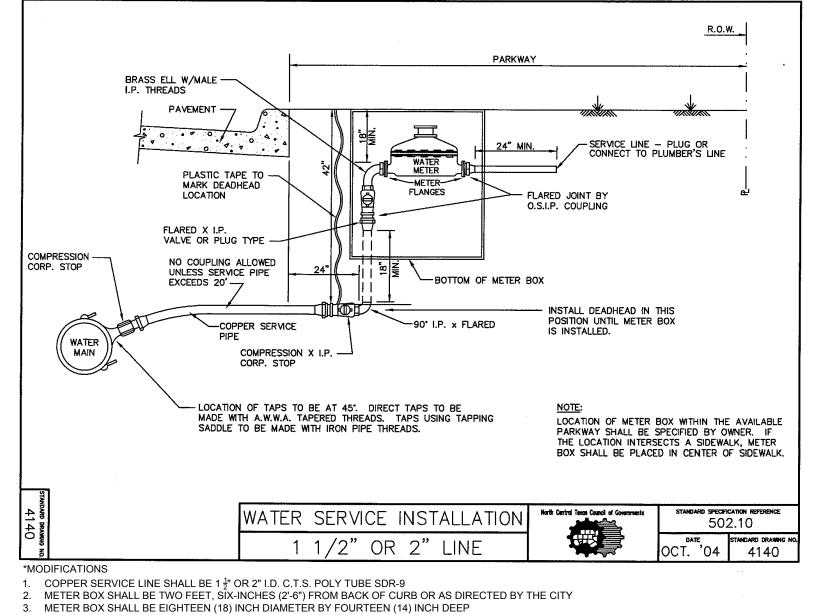

4. BLUE EMS DISK SHALL BE SET AT MAIN LINE

5. SEE CITY DETAIL FOR SERVICE METER TAIL CONNECTION

NCTCOG DETAILS HAVE BEEN MODIFIED BY THE CITY OF ROCKWALL. SEE NOTES DESIGNATED \*MODIFICATIONS FOR THOSE REVISED.



Stantec Architecture Inc. 5717 Legacy Drive Suite 250 Plano, TX 75024-4246 Tel: (214) 473-2400 / Fax: (214) 473-2401 www.stantec.com

Copyright Reserved

The Contractor shall verify and be responsible for all dimensions. DO NOT scale the drawing - any errors or omissions shall be reported to Stantec without delay.

The Copyrights to all designs and drawings are the property of Stantec. Reproduction or use for any purpose other than that authorized by Stantec is forbidden.

Consultants



FAX 972-717-2176

IRVING, TEXAS 75038

PHONE 972-717-5151 4500 FULLER DRIVE - SUITE 220

Notes


Notes

Notes

Notes

8 - RFI #40	RAH	CMG	2020.05.13
7 - RFI #79 - PC 20 - REV	RAH	CMG	2020.03.13
6 - RFI #116 AND #117	RAH	CMG	2020.01.13
5 - RFI #20 AND #21	RAH	CMG	2019.07.23
4 - RFI #16	RAH	CMG	2019.07.12
3 - CITY COMMENTS	RAH	CMG	2019.04.30
2 - ASI #1 -CITY COMMENTS	RAH	CMG	2019.04.02
Revision	Ву	Appd	YYYY.MM.DD

| 100%CD - For Bidding and Construction | RAH | CMG | 2019.03.01 | | Issued | By | Appd | YYYY.MM.DD

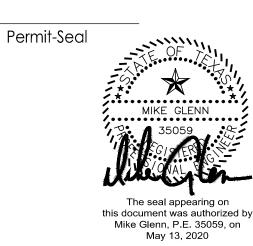

Client/Project

Rockwall ISD

Elementary School #15

2911 Greenway Drive Rockwall, TX 75087

WATER
DETAILS 2

Project No. Scale
214000654 AS SHOWN

Revision Drawing No.



C 05 (

NOTE: THE CITY OF ROCKWALL CONSTRUCTION STANDARDS APPLY, WHETHER INDICATED ON THESE PLANS OR NOT.

\*MODIFICATIONS

ALL JOINTS ARE TO BE RESTRAINED. MEGA-LUG OR APPROVED EQUAL