
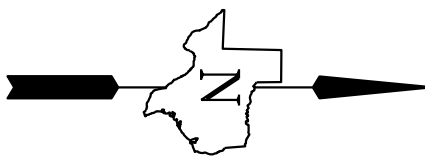


CONTROL SHEET

ALL COORDINATES AND BEARINGS ARE BASED ON THE TEXAS STATE PLANE COORDINATE SYSTEM, N.A.D. 83, CORS 96 (EPOCH 2002.00), NORTH CENTRAL ZONE. ALL DISTANCES AND COORDINATES SHOWN ARE SURFACE VALUES AND MAY BE CONVERTED TO GRID BY DIVIDING BY TxDOT CONVERSION FACTOR FOR ROCKWALL COUNTY OF 1.000146135.

CONTROL POINT TABLE			
POINT	NORTHING	EASTING	DESCRIPTION
1	7,025,756.00	2,607,608.84	5/8" CAPPED IRON ROD
2	7,026,398.01	2,607,537.75	5/8" CAPPED IRON ROD
3	7,026,897.99	2,607,600.46	5/8" CAPPED IRON ROD

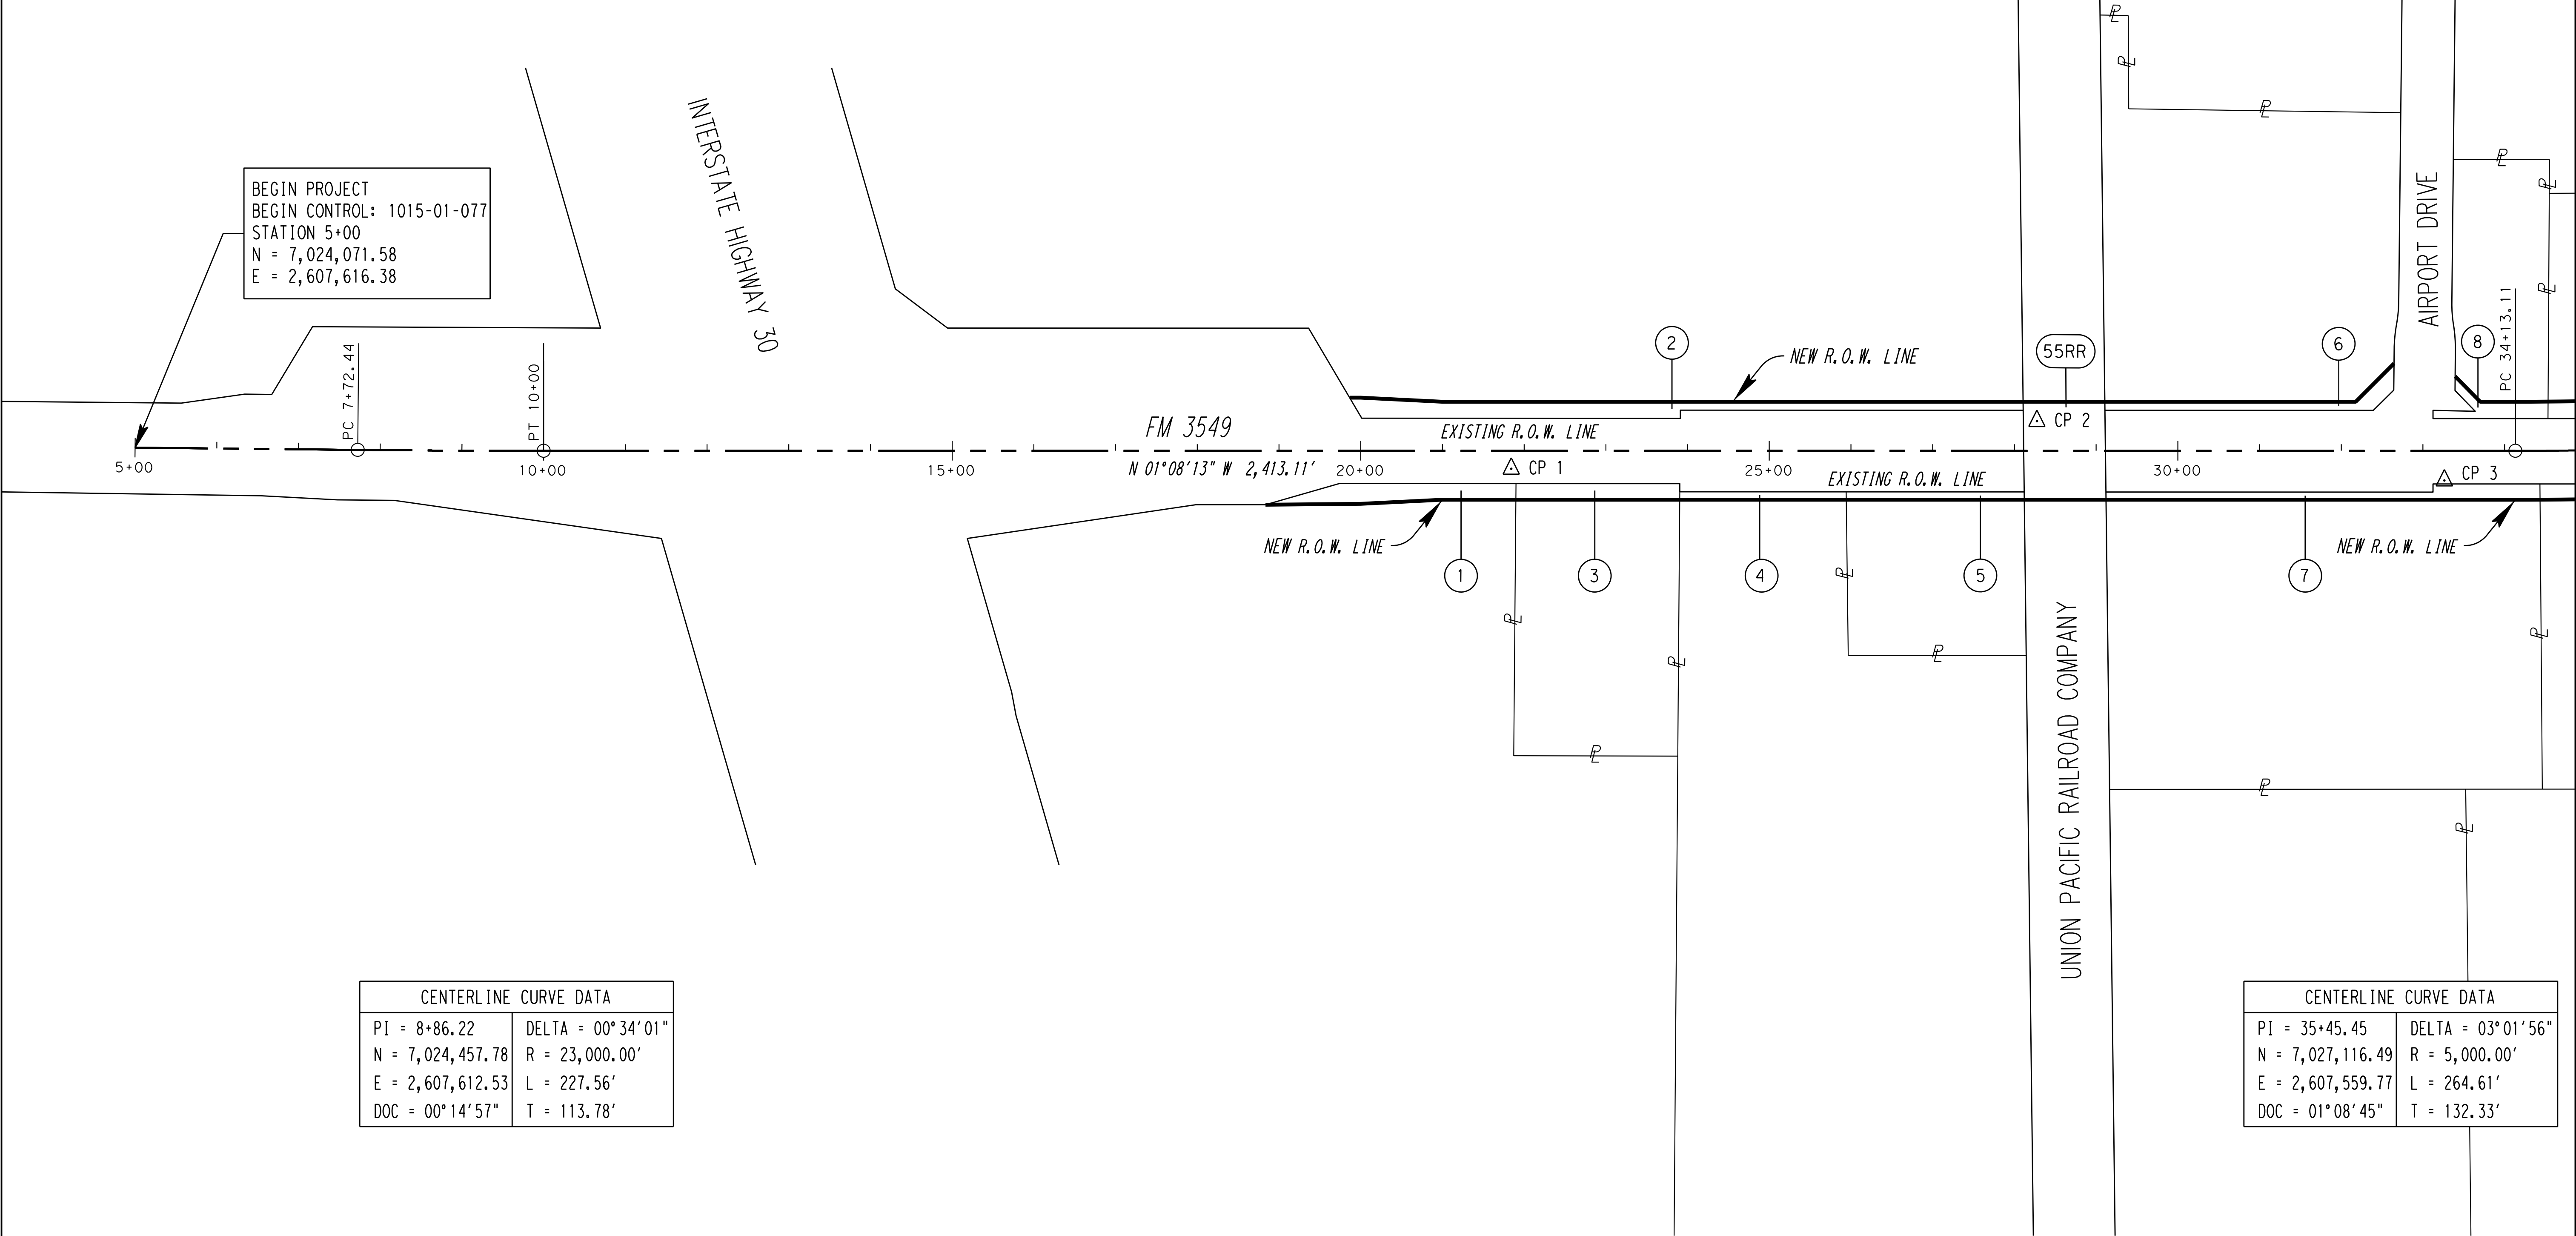


REVISED DATE: JULY 21, 2016

FED. RD. DIV. NO.	STATE	FEDERAL AID PROJECT NO.				HIGHWAY NO.
6	TEXAS					FM 3549
STATE DISTRICT NO.	COUNTY	CONTROL NO.	SECTION NO.	JOB NO.	SHEET NO.	
18	ROCKWALL	1015	01	077	2	

CONTROL SHEET

ALL COORDINATES AND BEARINGS ARE BASED ON THE TEXAS STATE PLANE COORDINATE SYSTEM, N.A.D. 83, CORS 96 (EPOCH 2002.00), NORTH CENTRAL ZONE. ALL DISTANCES AND COORDINATES SHOWN ARE SURFACE VALUES AND MAY BE CONVERTED TO GRID BY DIVIDING BY TxDOT CONVERSION FACTOR FOR ROCKWALL COUNTY OF 1.000146135.

CONTROL POINT TABLE			
POINT	NORTHING	EASTING	DESCRIPTION
3	7,026,897.99	2,607,600.46	5/8" CAPPED IRON ROD
4	7,027,327.09	2,607,622.62	5/8" CAPPED IRON ROD
5	7,027,692.96	2,607,516.14	5/8" CAPPED IRON ROD
6	7,028,253.44	2,607,504.91	5/8" CAPPED IRON ROD
7	7,028,712.21	2,607,481.88	5/8" CAPPED IRON ROD
8	7,029,218.35	2,607,537.60	5/8" CAPPED IRON ROD

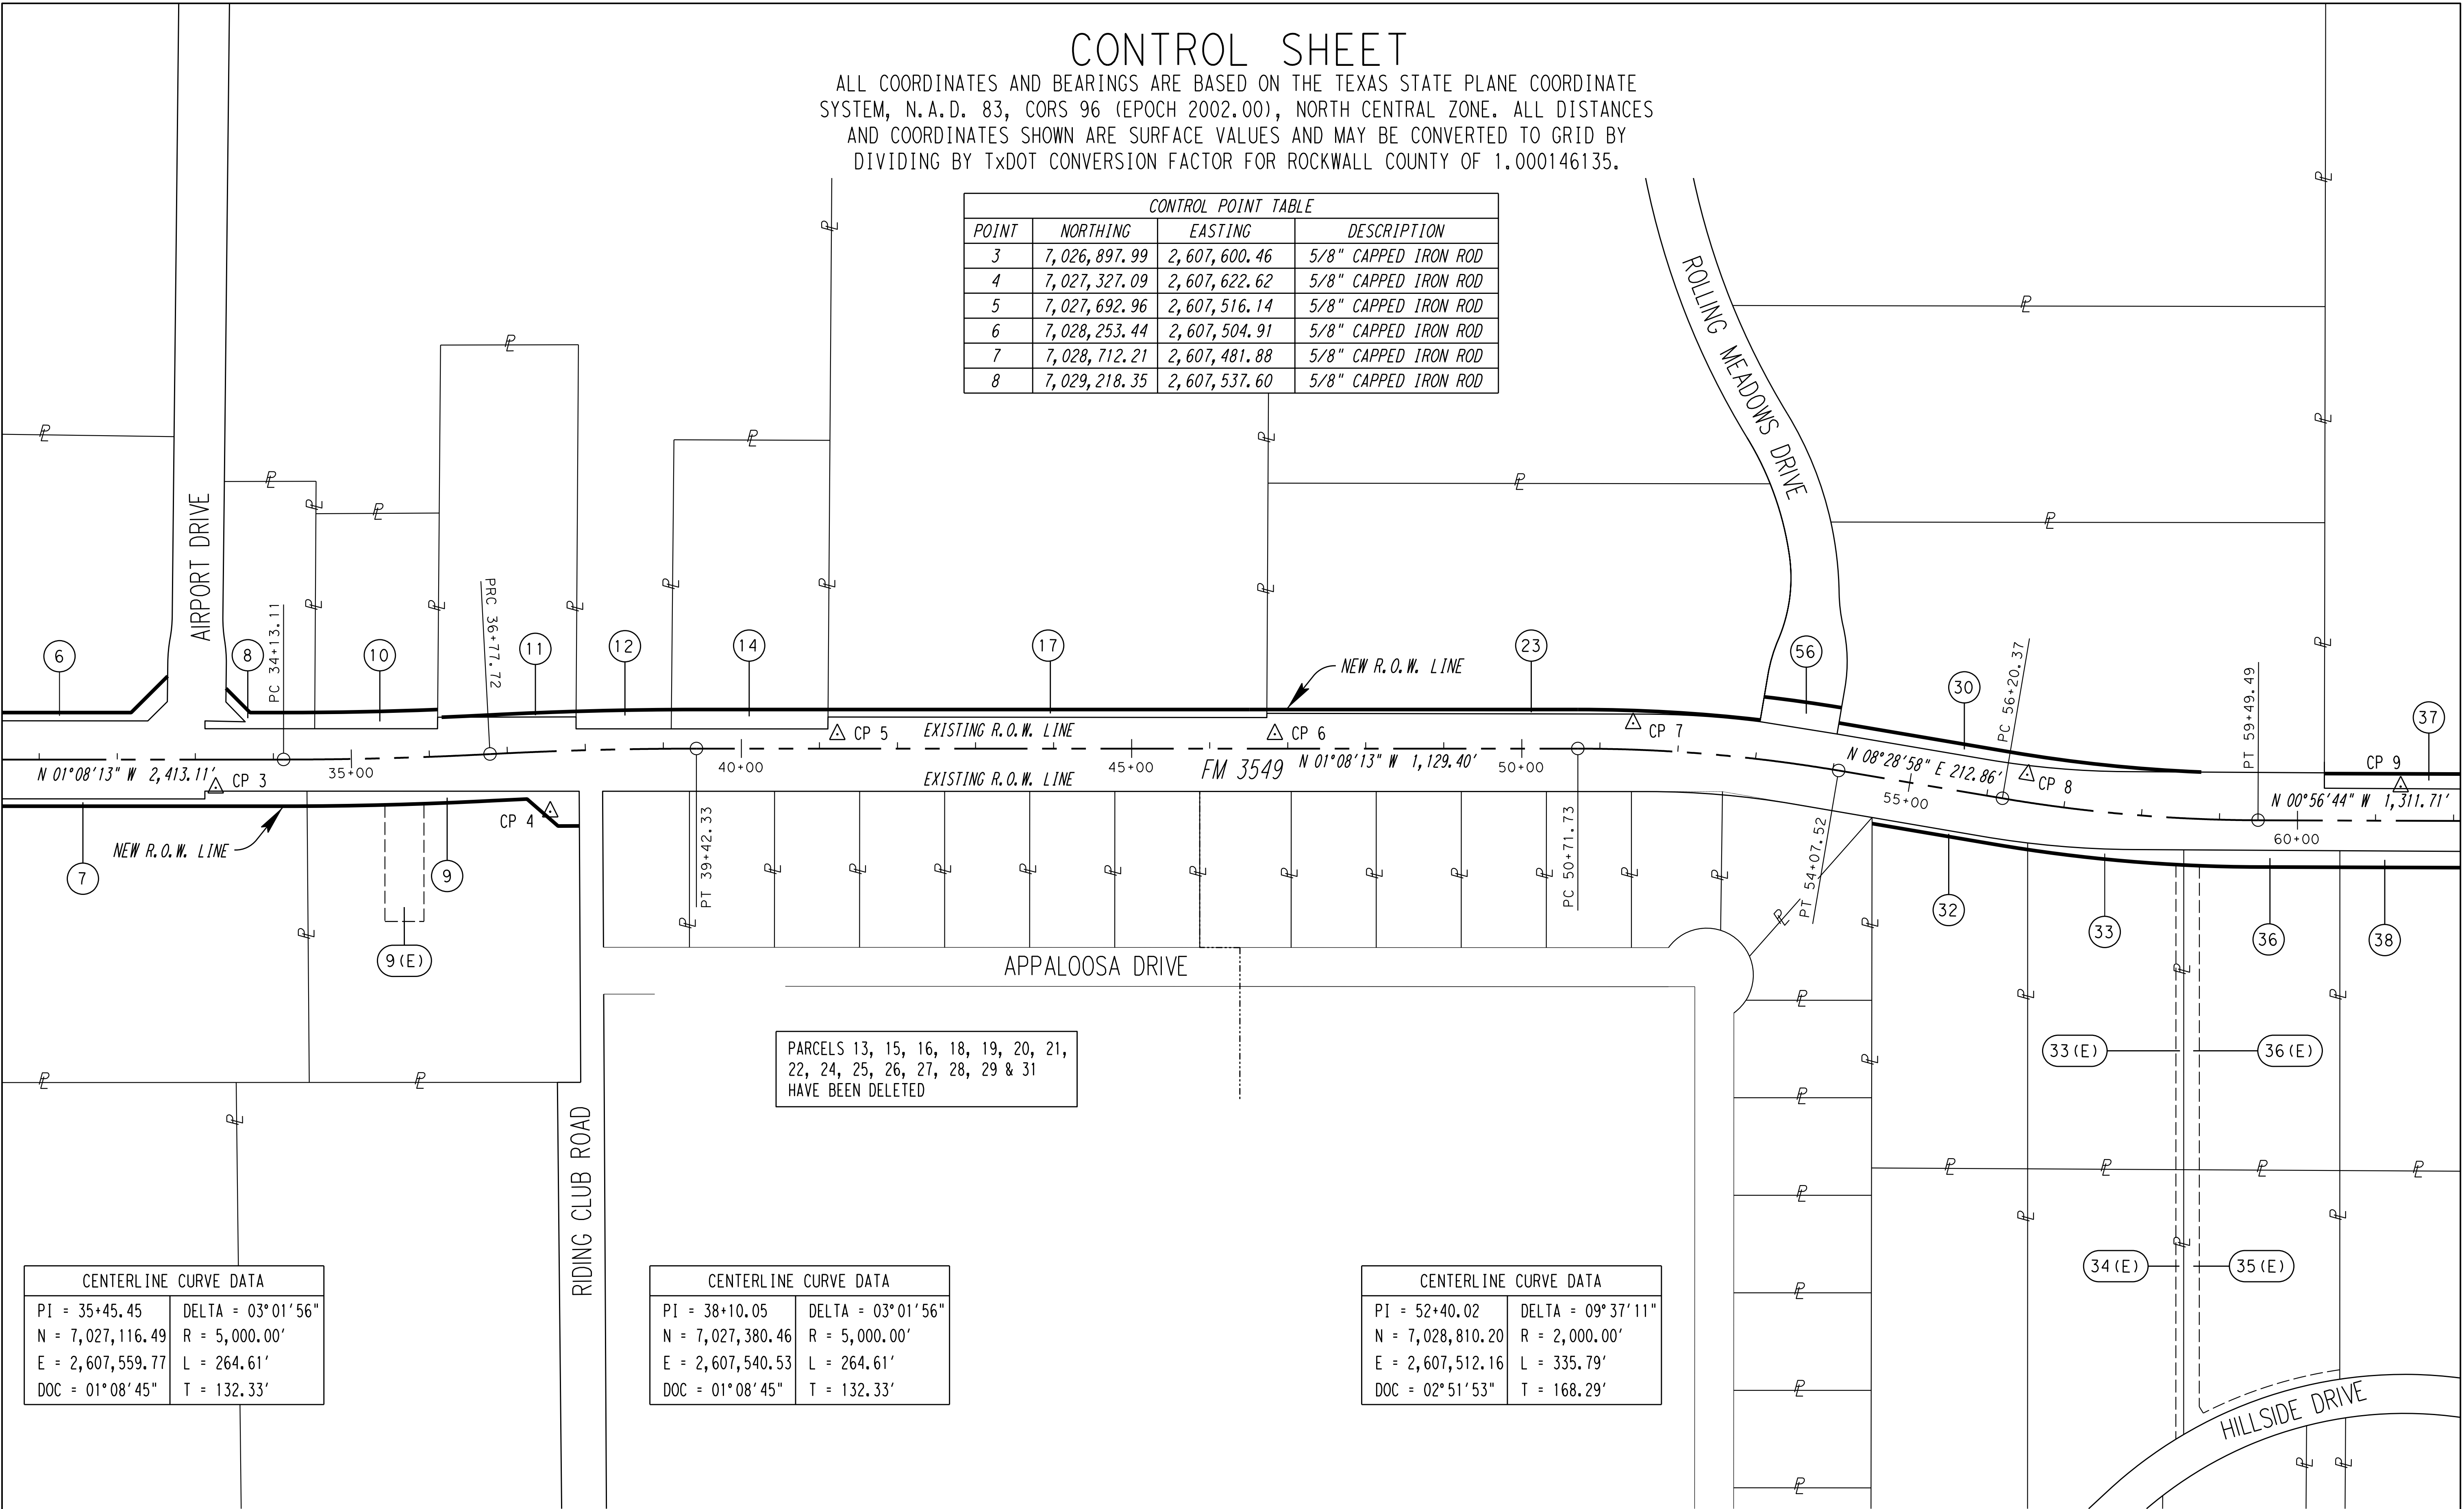


CENTERLINE CURVE DATA	
PI = 35+45.45	DELTA = 03°01'56"
N = 7,027,116.49	R = 5,000.00'
E = 2,607,559.77	L = 264.61'
DOC = 01°08'45"	T = 132.33'

CENTERLINE CURVE DATA	
PI = 38+10.05	DELTA = 03°01'56"
N = 7,027,380.46	R = 5,000.00'
E = 2,607,540.53	L = 264.61'
DOC = 01°08'45"	T = 132.33'

CENTERLINE CURVE DATA	
PI = 52+40.02	DELTA = 09°37'11"
N = 7,028,810.20	R = 2,000.00'
E = 2,607,512.16	L = 335.79'
DOC = 02°51'53"	T = 168.29'

PARCELS 13, 15, 16, 18, 19, 20, 21, 22, 24, 25, 26, 27, 28, 29 & 31 HAVE BEEN DELETED

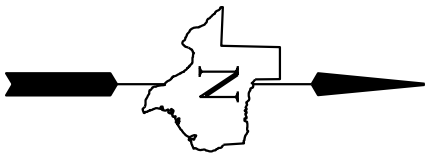


REVISED DATE: JULY 21, 2016

FED. RD. DIV. NO.	STATE	FEDERAL AID PROJECT NO.				HIGHWAY NO.
6	TEXAS					FM 3549
STATE DISTRICT NO.	COUNTY		CONTROL NO.	SECTION NO.	JOB NO.	SHEET NO.
18	ROCKWALL		1015	01	077	3

CONTROL SHEET


ALL COORDINATES AND BEARINGS ARE BASED ON THE TEXAS STATE PLANE COORDINATE SYSTEM, N.A.D. 83, CORS 96 (EPOCH 2002.00), NORTH CENTRAL ZONE. ALL DISTANCES AND COORDINATES SHOWN ARE SURFACE VALUES AND MAY BE CONVERTED TO GRID BY DIVIDING BY TxDOT CONVERSION FACTOR FOR ROCKWALL COUNTY OF 1.000146135.

CONTROL POINT TABLE			
POINT	NORTHING	EASTING	DESCRIPTION
9	7,029,697.08	2,607,543.37	5/8" CAPPED IRON ROD
10	7,030,208.31	2,607,539.89	5/8" CAPPED IRON ROD
11	7,030,793.80	2,607,616.43	5/8" CAPPED IRON ROD

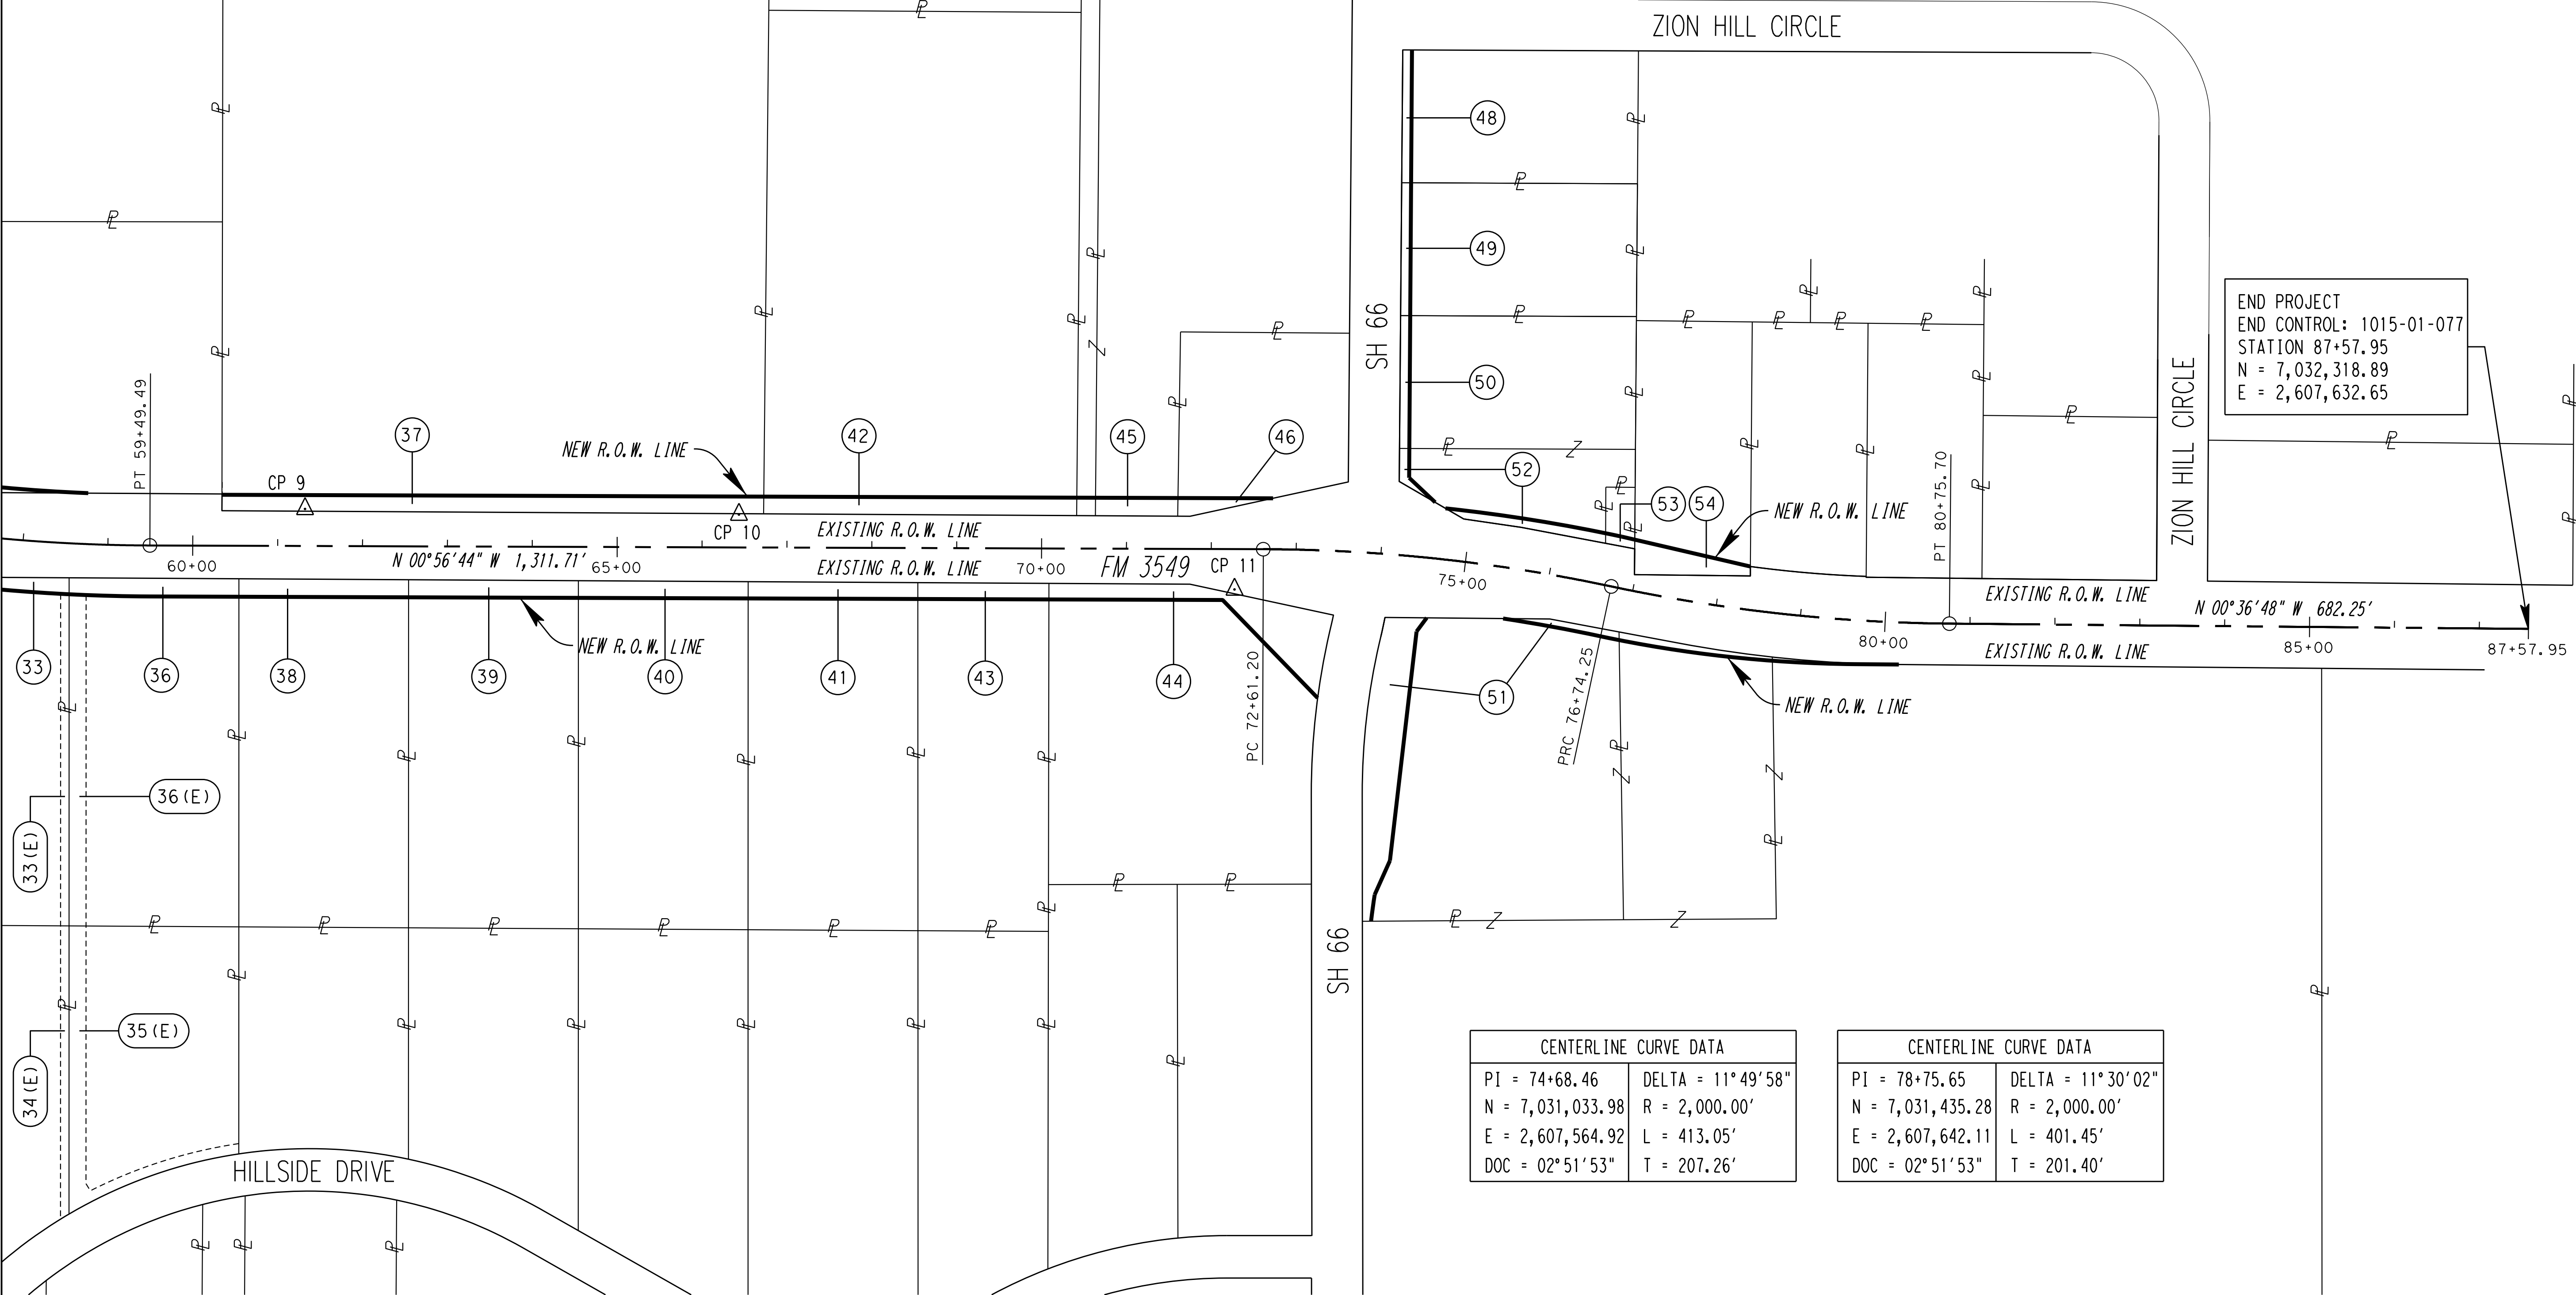

CENTERLINE CURVE DATA	
PI = 74+68.46	DELTA = 11° 49' 58"
N = 7,031,033.98	R = 2,000.00'
E = 2,607,564.92	L = 413.05'
DOC = 02° 51' 53"	T = 207.26'

CENTERLINE CURVE DATA	
PI = 78+75.65	DELTA = 11° 30' 02"
N = 7,031,435.28	R = 2,000.00'
E = 2,607,642.11	L = 401.45'
DOC = 02° 51' 53"	T = 201.40'

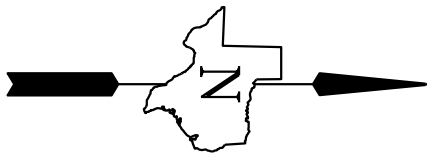

REVISED DATE: JULY 21, 2016

FED. RD. DIV. NO.	STATE	FEDERAL AID PROJECT NO.				HIGHWAY NO.
6	TEXAS					FM 3549
STATE DISTRICT NO.	COUNTY	CONTROL NO.	SECTION NO.	JOB NO.	SHEET NO.	
18	ROCKWALL	1015	01	077	4	

JOHN LOCKHART SURVEY
ABSTRACT NO. 134

EBENEZER M. ELLIOT SURVEY
ABSTRACT NO. 77
CITY OF ROCKWALL
ROCKWALL COUNTY

ROBERT BOYD IRVINE SURVEY
ABSTRACT NO. 120
CITY OF ROCKWALL
ROCKWALL COUNTY

EBENEZER M. ELLIOT SURVEY
ABSTRACT NO. 77

CITY OF ROCKWALL
ROCKWALL COUNTY


POINT INFORMATION TABLE				
POINT	NORTHING	EASTING	STATION	OFFSET
P101	7,025,456.18	2,607,658.80	18+83.50	66.07' RT
P102	7,025,572.64	2,607,655.42	20+00.00	65.00' RT
P103	7,025,672.52	2,607,648.44	21+00.00	60.00' RT
P104	7,025,762.33	2,607,646.66	21+89.84	60.00' RT
P105	7,025,556.47	2,607,525.72	19+86.48	65.00' LT
P106	7,025,570.06	2,607,525.45	20+00.00	65.00' LT
P107	7,025,670.14	2,607,528.46	21+00.00	60.00' LT
P108	7,026,380.58	2,607,514.36	28+10.59	60.00' LT
P109	7,025,962.90	2,607,642.68	23+90.44	60.00' RT
P110	7,026,166.69	2,607,638.63	25+94.27	60.00' RT
P111	7,026,384.44	2,607,634.31	28+12.06	60.00' RT
P112	7,026,480.57	2,607,512.38	29+10.60	60.00' LT
P113	7,026,787.66	2,607,506.29	32+17.75	60.00' LT
P114	7,026,833.53	2,607,458.57	32+64.55	106.80' LT
P115	7,026,484.43	2,607,632.33	29+12.07	60.00' RT

LINE TABLE		
LINE	BEARING	DISTANCE
L11	S 88°09'31" W	120.01'
L12	N 01°08'13" W	100.01'
L13	N 88°09'31" E	120.01'
L14	N 01°08'13" W	100.01'
L15	N 89°28'27" E	17.04'
L16	N 89°28'27" E	32.65'
L17	S 45°46'00" E	35.18'
L18	S 88°09'31" W	10.46'

CURVE TABLE				
CURVE	RADIUS	DELTA ANGLE	ARC LENGTH	CHORD BEARING
C1	165.00'	10°00'28" RT	28.82'	S 85°49'58" E
C2	185.00'	09°41'49" LT	31.31'	S 85°40'39" E

REVISED DATE: JULY 21, 2016

FED. RD. DIV. NO.	STATE	FEDERAL AID PROJECT NO.	HIGHWAY NO.
6	TEXAS		FM 3549
STATE DISTRICT NO.	COUNTY	CONTROL NO.	SECTION NO.
18	ROCKWALL	1015	01
			077
			SHEET NO.
			6

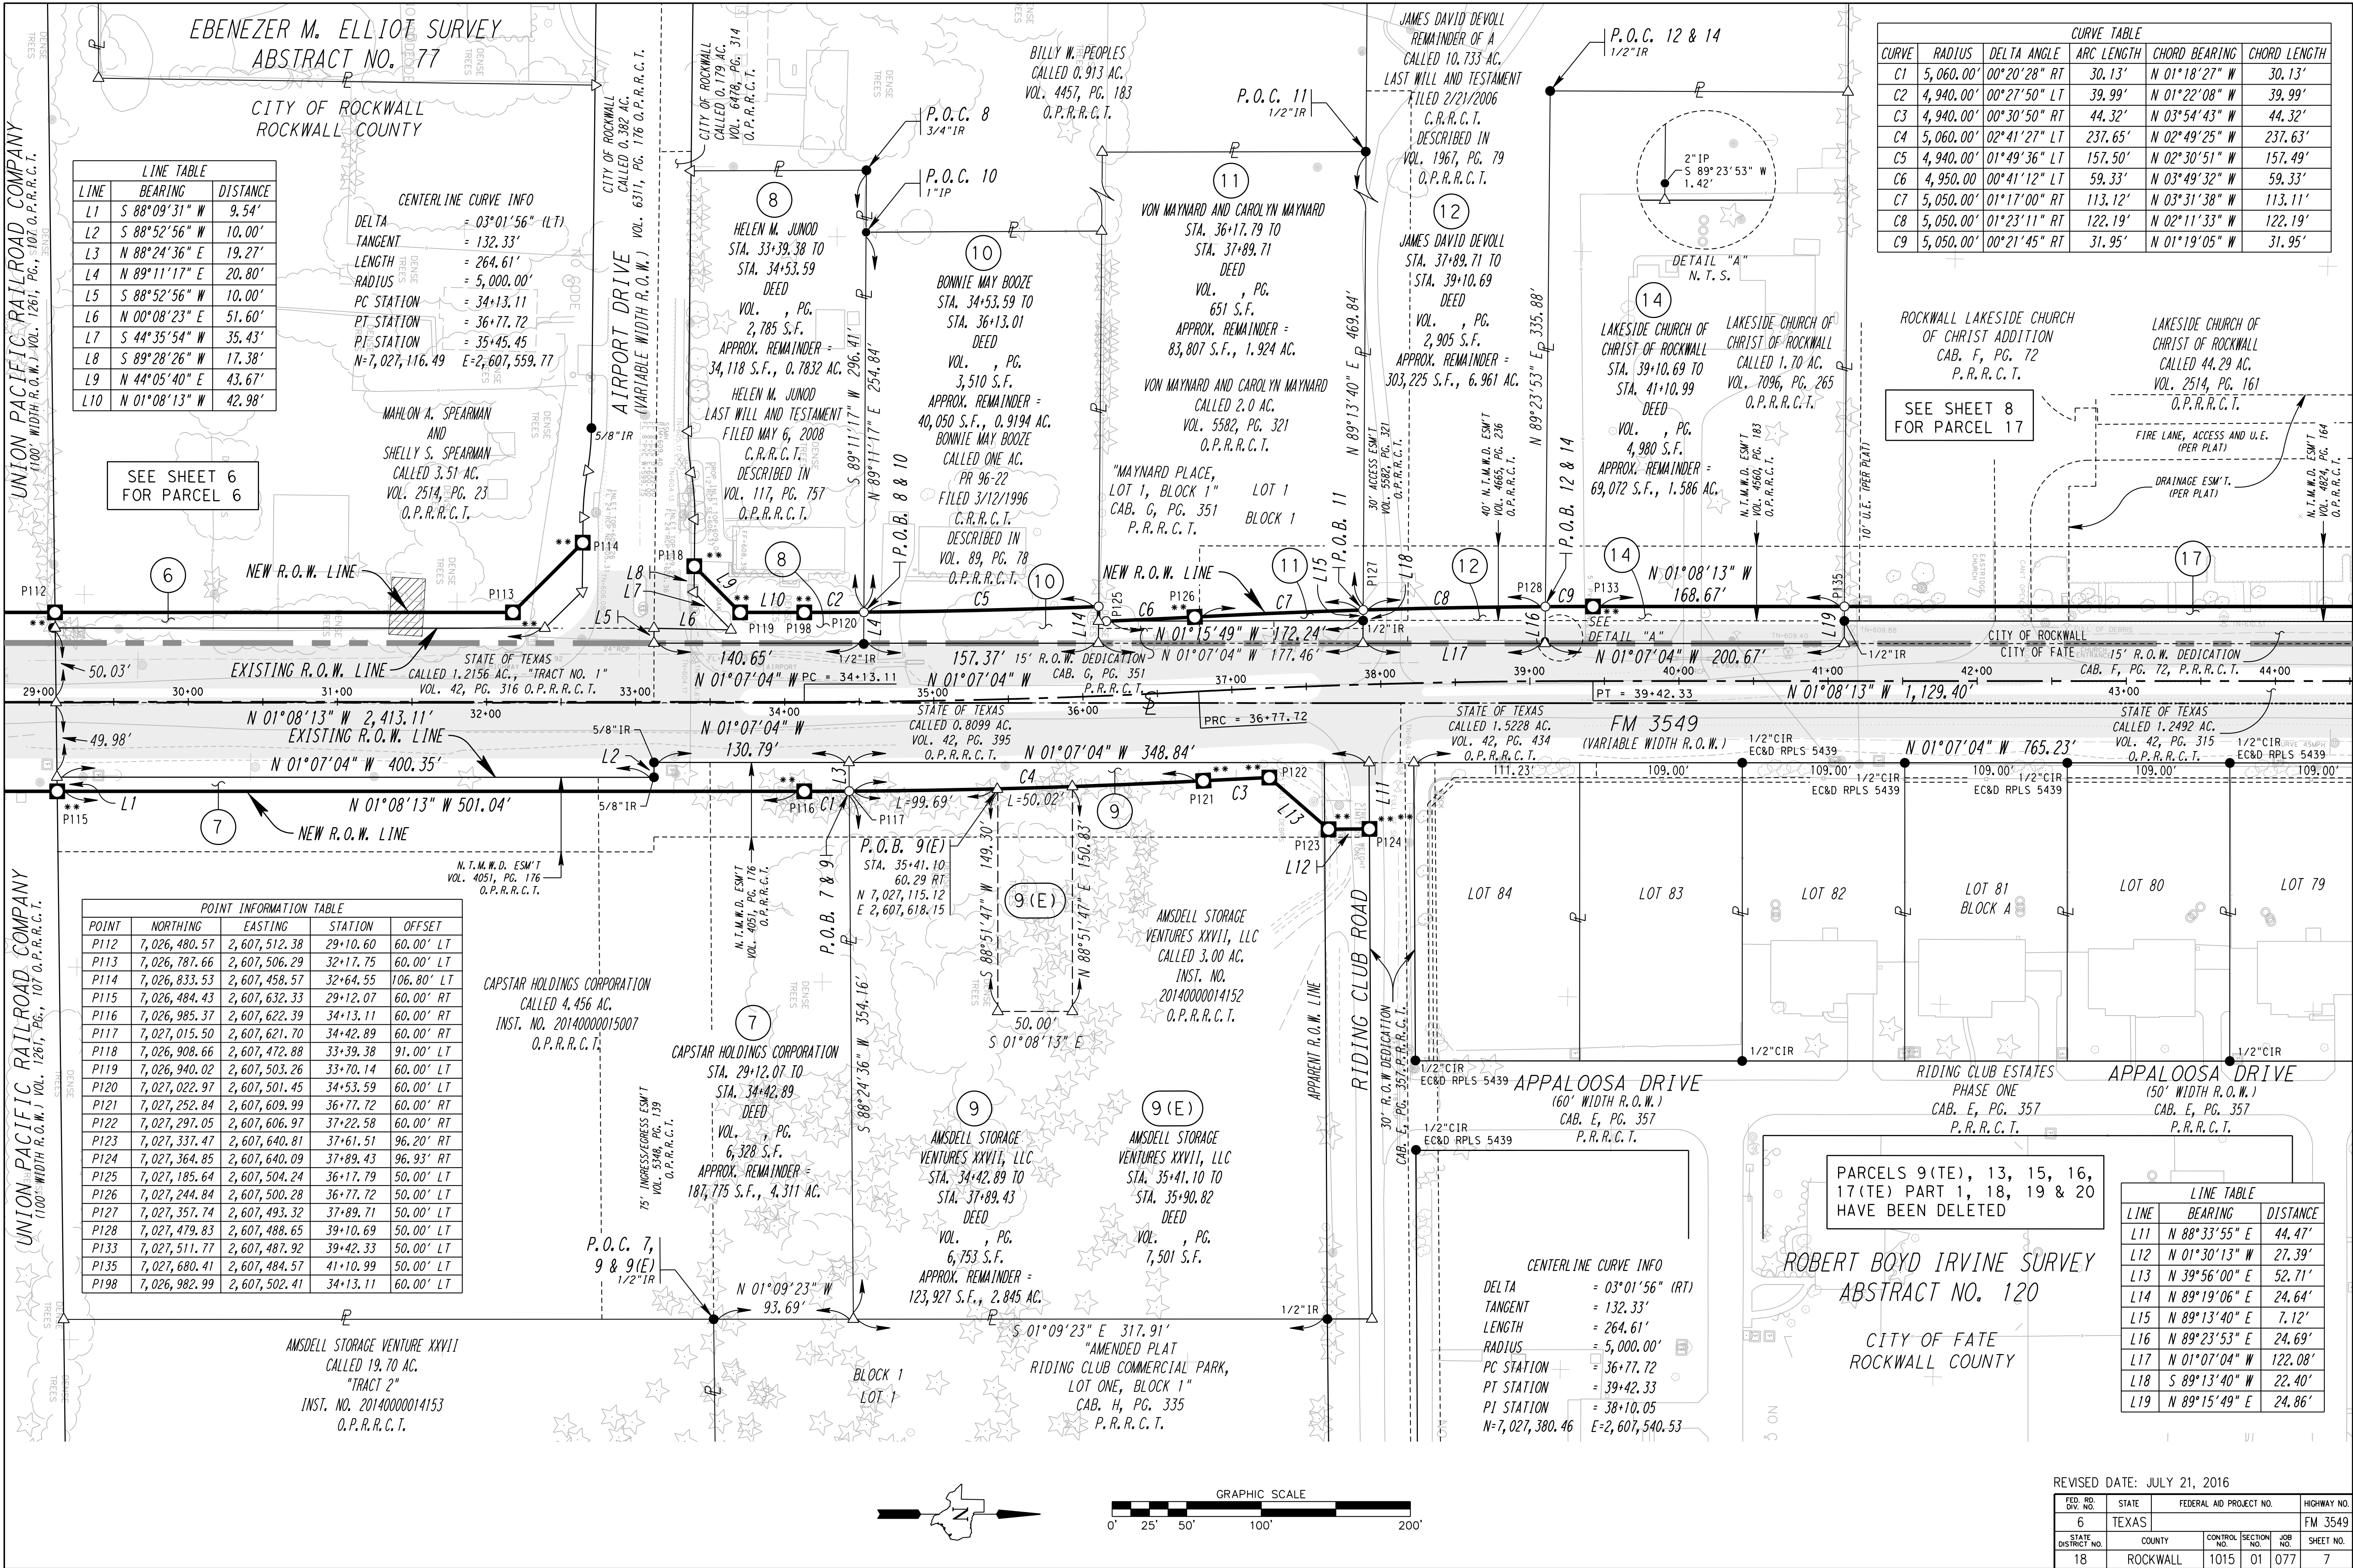

LINE TABLE		
LINE	BEARING	DISTANCE
L1	N 89°09'55" E	10.34'
L2	S 89°15'49" W	9.69'
L3	S 81°28'18" E	2.29'
L4	S 89°09'55" W	4.85'
L5	S 81°28'18" E	26.15'
L6	S 81°28'18" E	34.23'
L7	N 08°29'28" E	50.32'
L8	N 81°28'18" W	32.34'

SEE SHEET 7
FOR PARCEL 14

14

LOT 82

ROCKWALL LAKESIDE CHURCH
OF CHRIST ADDITION
CAB. F, PG. 72
P.R.R.C.T.

LAKESIDE CHURCH OF CHRIST OF ROCKWALL
CALLED 44.29 AC.
VOL. 2514, PG. 161
O.P.R.R.C.T.

BLOCK A
LOT 1
(CALLED 16.42 AC.)

17
LAKESIDE CHURCH OF
CHRIST OF ROCKWALL
STA. 41+10.99 TO
STA. 46+73.26
DEED
VOL. , PG.
5,630 S.F.
APPROX. REMAINDER =
709,573 S.F., 16.290 AC.

LOT 2

17
P.O.B.
P.O.C.
PARENT TRACT
(N. T. S.)

CURVE TABLE					
CURVE	RADIUS	DELTA ANGLE	ARC LENGTH	CHORD BEARING	CHORD LENGTH
C1	1,205.87'	07°14'17" RT	152.33'	N 02°32'05" E	152.23'
C2	2,050.00'	06°32'52" RT	234.88'	N 02°08'13" E	234.15'
C3	455.00'	11°35'51" RT	92.10'	N 82°14'09" E	91.94'
C4	200.00'	12°11'43" LT	42.57'	N 81°56'13" E	42.49'
C5	200.00'	22°41'21" RT	79.20'	N 87°11'02" E	78.86'
C6	1,205.87'	02°21'41" RT	49.70'	N 07°20'04" E	49.70'
C7	2,080.00'	02°45'22" RT	100.05'	N 06°50'02" E	100.04'

LOT 2

BLOCK A

23
THE CLARENCE JOE RHODES
AND
VERA F. RHODES REVOCABLE
LIVING TRUST
STA. 46+73.26 TO
STA. 53+00.29
DEED
VOL. , PG.
2,931 S.F.
APPROX. REMAINDER =
191,347 S.F., 4.393 AC.

"REVISED FINAL PLAT OF
ROLLING MEADOWS ESTATES"
CAB. D, PG. 59
P.R.R.C.T.

CITY OF ROCKWALL
ROCKWALL COUNTY
EBENEZER M. ELLIOT SURVEY
ABSTRACT NO. 77

CLARENCE JOE RHODES, AS TRUSTEE FOR
THE CLARENCE JOE RHODES AND
VERA F. RHODES REVOCABLE LIVING TRUST
VOL. 6204, PG. 136
O.P.R.R.C.T.

P.O.C. 17 & 23
1/2" IR

56
STA. 53+01.86 TO
STA. 53+98.07
DEED
VOL. , PG.
3,335 S.F.

POINT INFORMATION TABLE				
POINT	NORTHING	EASTING	STATION	OFFSET
P135	7,027,680.41	2,607,484.57	41+10.99	50.00' LT
P138	7,028,242.57	2,607,473.41	46+73.26	50.00' LT
P144	7,028,640.95	2,607,465.51	50+71.73	50.00' LT
P145	7,028,874.94	2,607,474.24	53+00.29	50.00' LT
P206	7,028,879.40	2,607,444.53	53+01.86	80.00' LT
P207	7,028,978.73	2,607,456.43	53+98.07	80.00' LT

LOT 17

"REVISED FINAL PLAT OF
ROLLING MEADOWS ESTATES"
CAB. D, PG. 59
P.R.R.C.T.

HIGHER GROUND CHURCH OF MESQUITE
VOL. 6521, PG. 94
O.P.R.R.C.T.









BLOCK A

SEE SHEET 9
FOR PARCEL 30

LOT 18

SEE SHEET 9
FOR PARCEL 32

ROLLING HILLS SUBDIVISION,
FIRST INSTALLMENT
CAB. A, PG. 45
P.R.R.C.T.

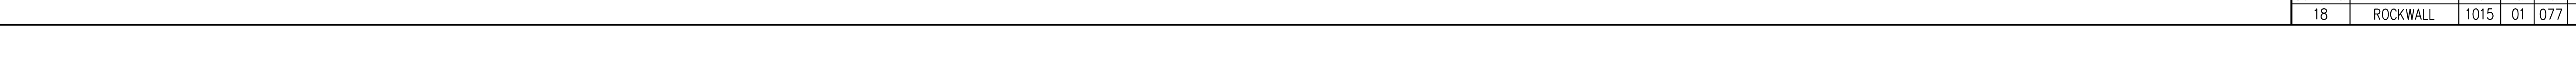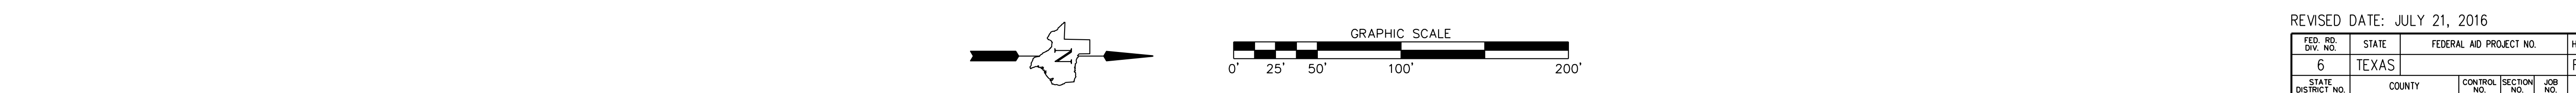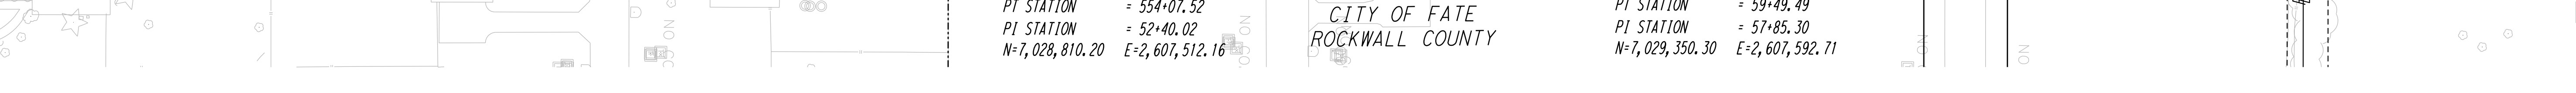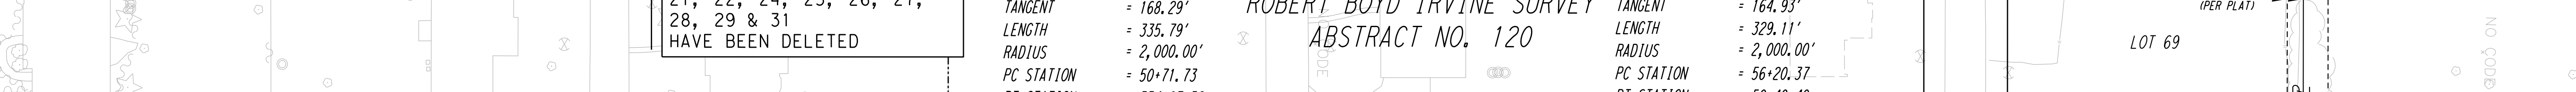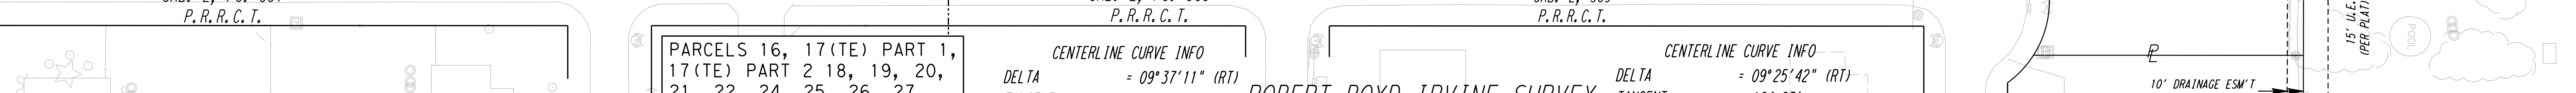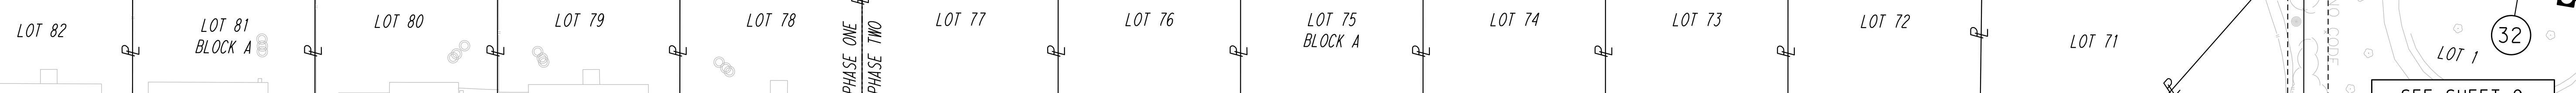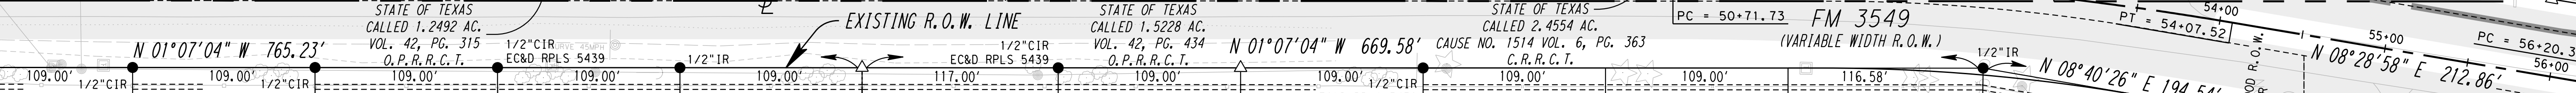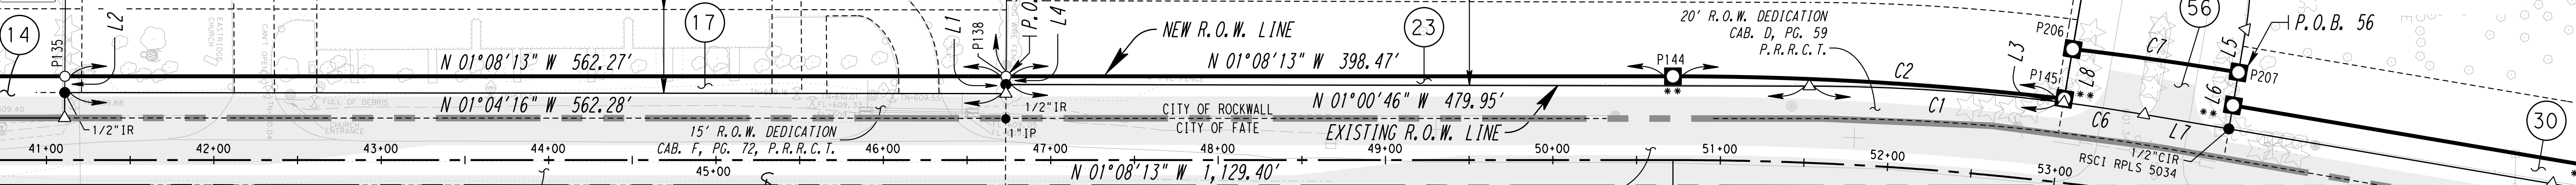


PARCELS 16, 17(TE) PART 1,
17(TE) PART 2 18, 19, 20,
21, 22, 24, 25, 26, 27,
28, 29 & 31
HAVE BEEN DELETED

CENTERLINE CURVE INFO
DELTA = 09°37'11" (RT)
TANGENT = 168.29'
LENGTH = 335.79'
RADIUS = 2,000.00'
PC STATION = 50+71.73
PT STATION = 554+07.52
PI STATION = 52+40.02
N=7,028,810.20 E=2,607,512.16

ROBERT BOYD IRVINE SURVEY
ABSTRACT NO. 120






CITY OF FATE
ROCKWALL COUNTY

CENTERLINE CURVE INFO
DELTA = 09°25'42" (RT)
TANGENT = 164.93'
LENGTH = 329.11'
RADIUS = 2,000.00'
PC STATION = 56+20.37
PT STATION = 59+49.49
PI STATION = 57+85.30
N=7,029,350.30 E=2,607,592.71

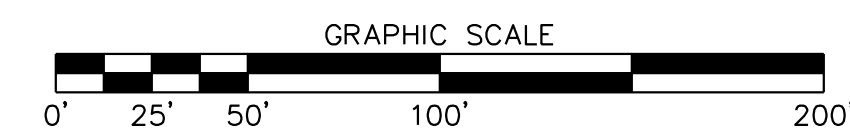

REVISED DATE: JULY 21, 2016

FED. RD. DIV. NO.	STATE	FEDERAL AID PROJECT NO.	HIGHWAY NO.
6	TEXAS		FM 3549
STATE DISTRICT NO.	COUNTY	CONTROL NO.	SECTION NO.
18	ROCKWALL	1015	01
			077
			8

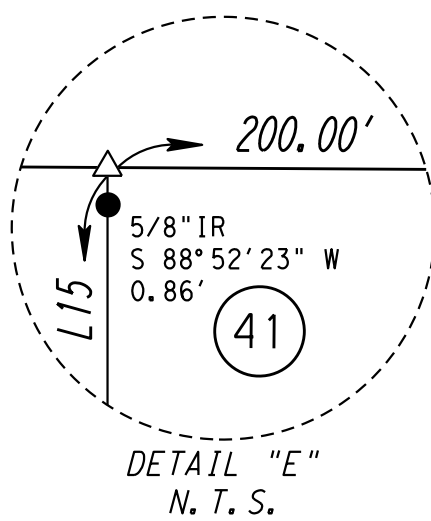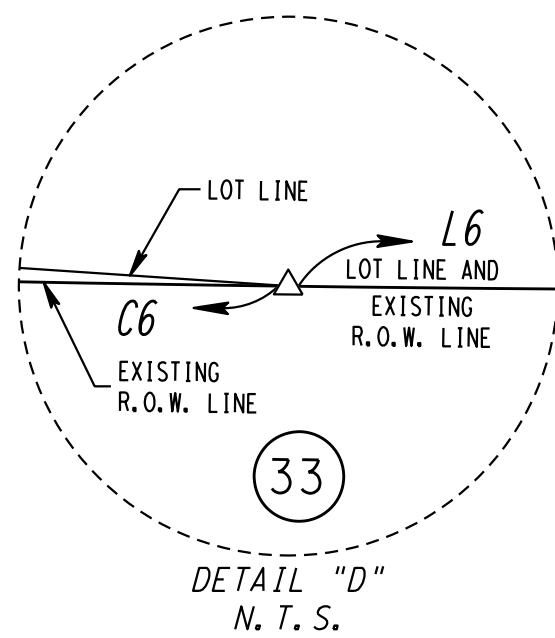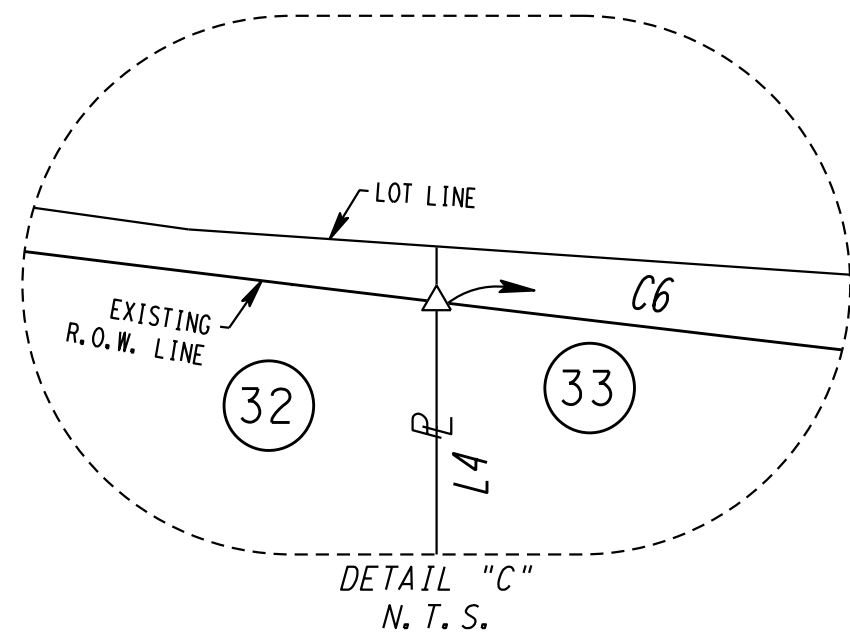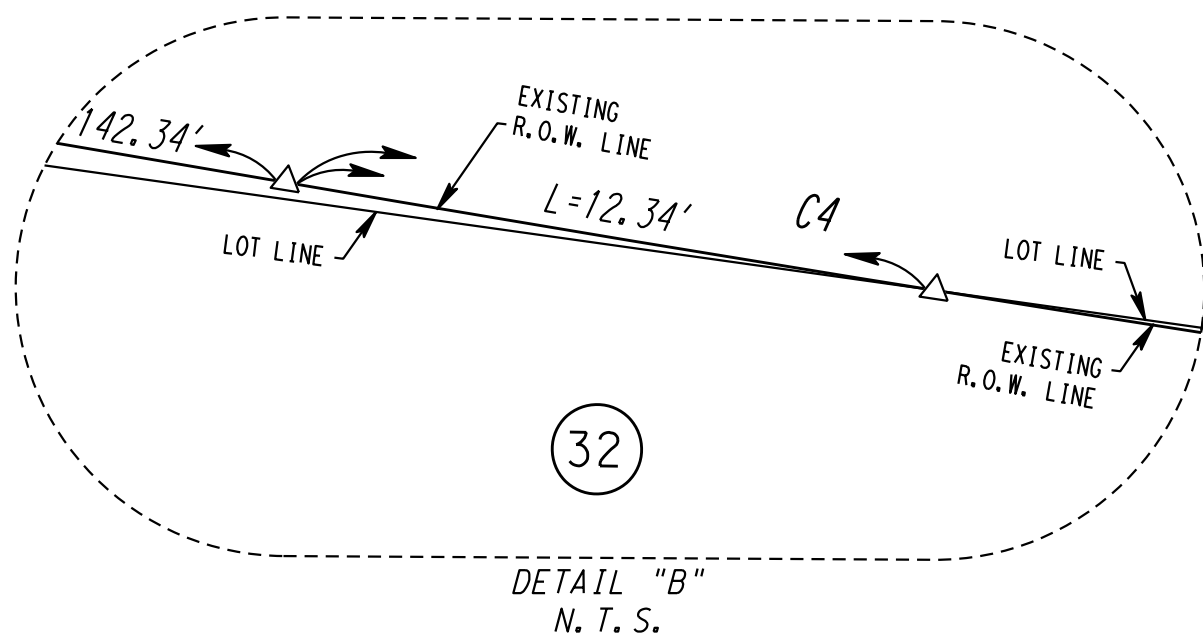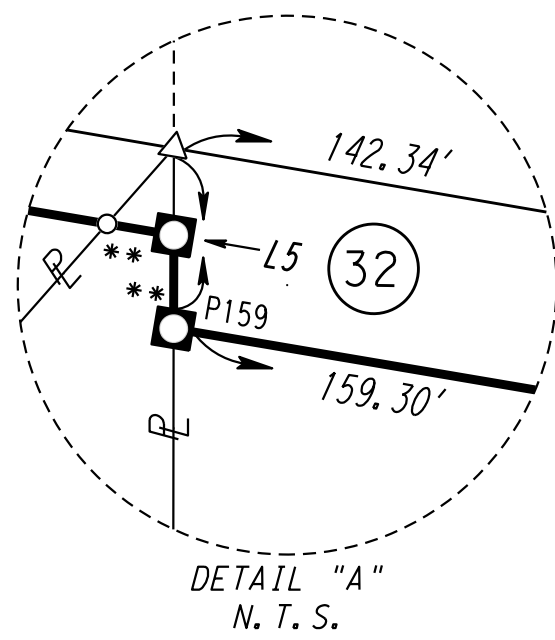


LINE TABLE REFERENCES NUMBERS FROM SHEET 9		
LINE TABLE		
LINE	BEARING	DISTANCE
L4	N 88°52'23" E	8.50'
L5	S 88°56'41" W	7.83'
L6	N 00°48'38" W	65.37'
L15	N 88°52'23" E	19.71'


POINT INFORMATION TABLE				
POINT	NORTHING	EASTING	STATION	OFFSET
P159	7,029,020.77	2,607,604.23	54+61.08	60.00' RT


CURVE TABLE REFERENCES NUMBERS FROM SHEET 9					
CURVE TABLE					
CURVE	RADIUS	DELTA ANGLE	ARC LENGTH	CHORD BEARING	CHORD LENGTH
C4	1,185.92'	02°53'16" LT	59.77'	N 07°09'14" E	59.76'
C6	1,185.92'	06°31'14" LT	134.96'	N 02°26'59" E	134.89'


DETAILS FOR SHEET 9

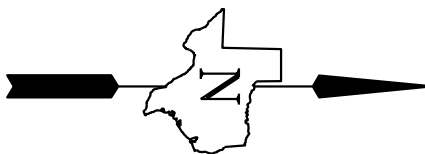


REVISED DATE: JULY 21, 2016					
FED. RD. DIV. NO.	STATE	FEDERAL AID PROJECT NO.		HIGHWAY NO.	
6	TEXAS			FM 3549	
STATE DISTRICT NO.	COUNTY	CONTROL NO.	SECTION NO.	JOB NO.	SHEET NO.
18	ROCKWALL	1015	01	077	9A

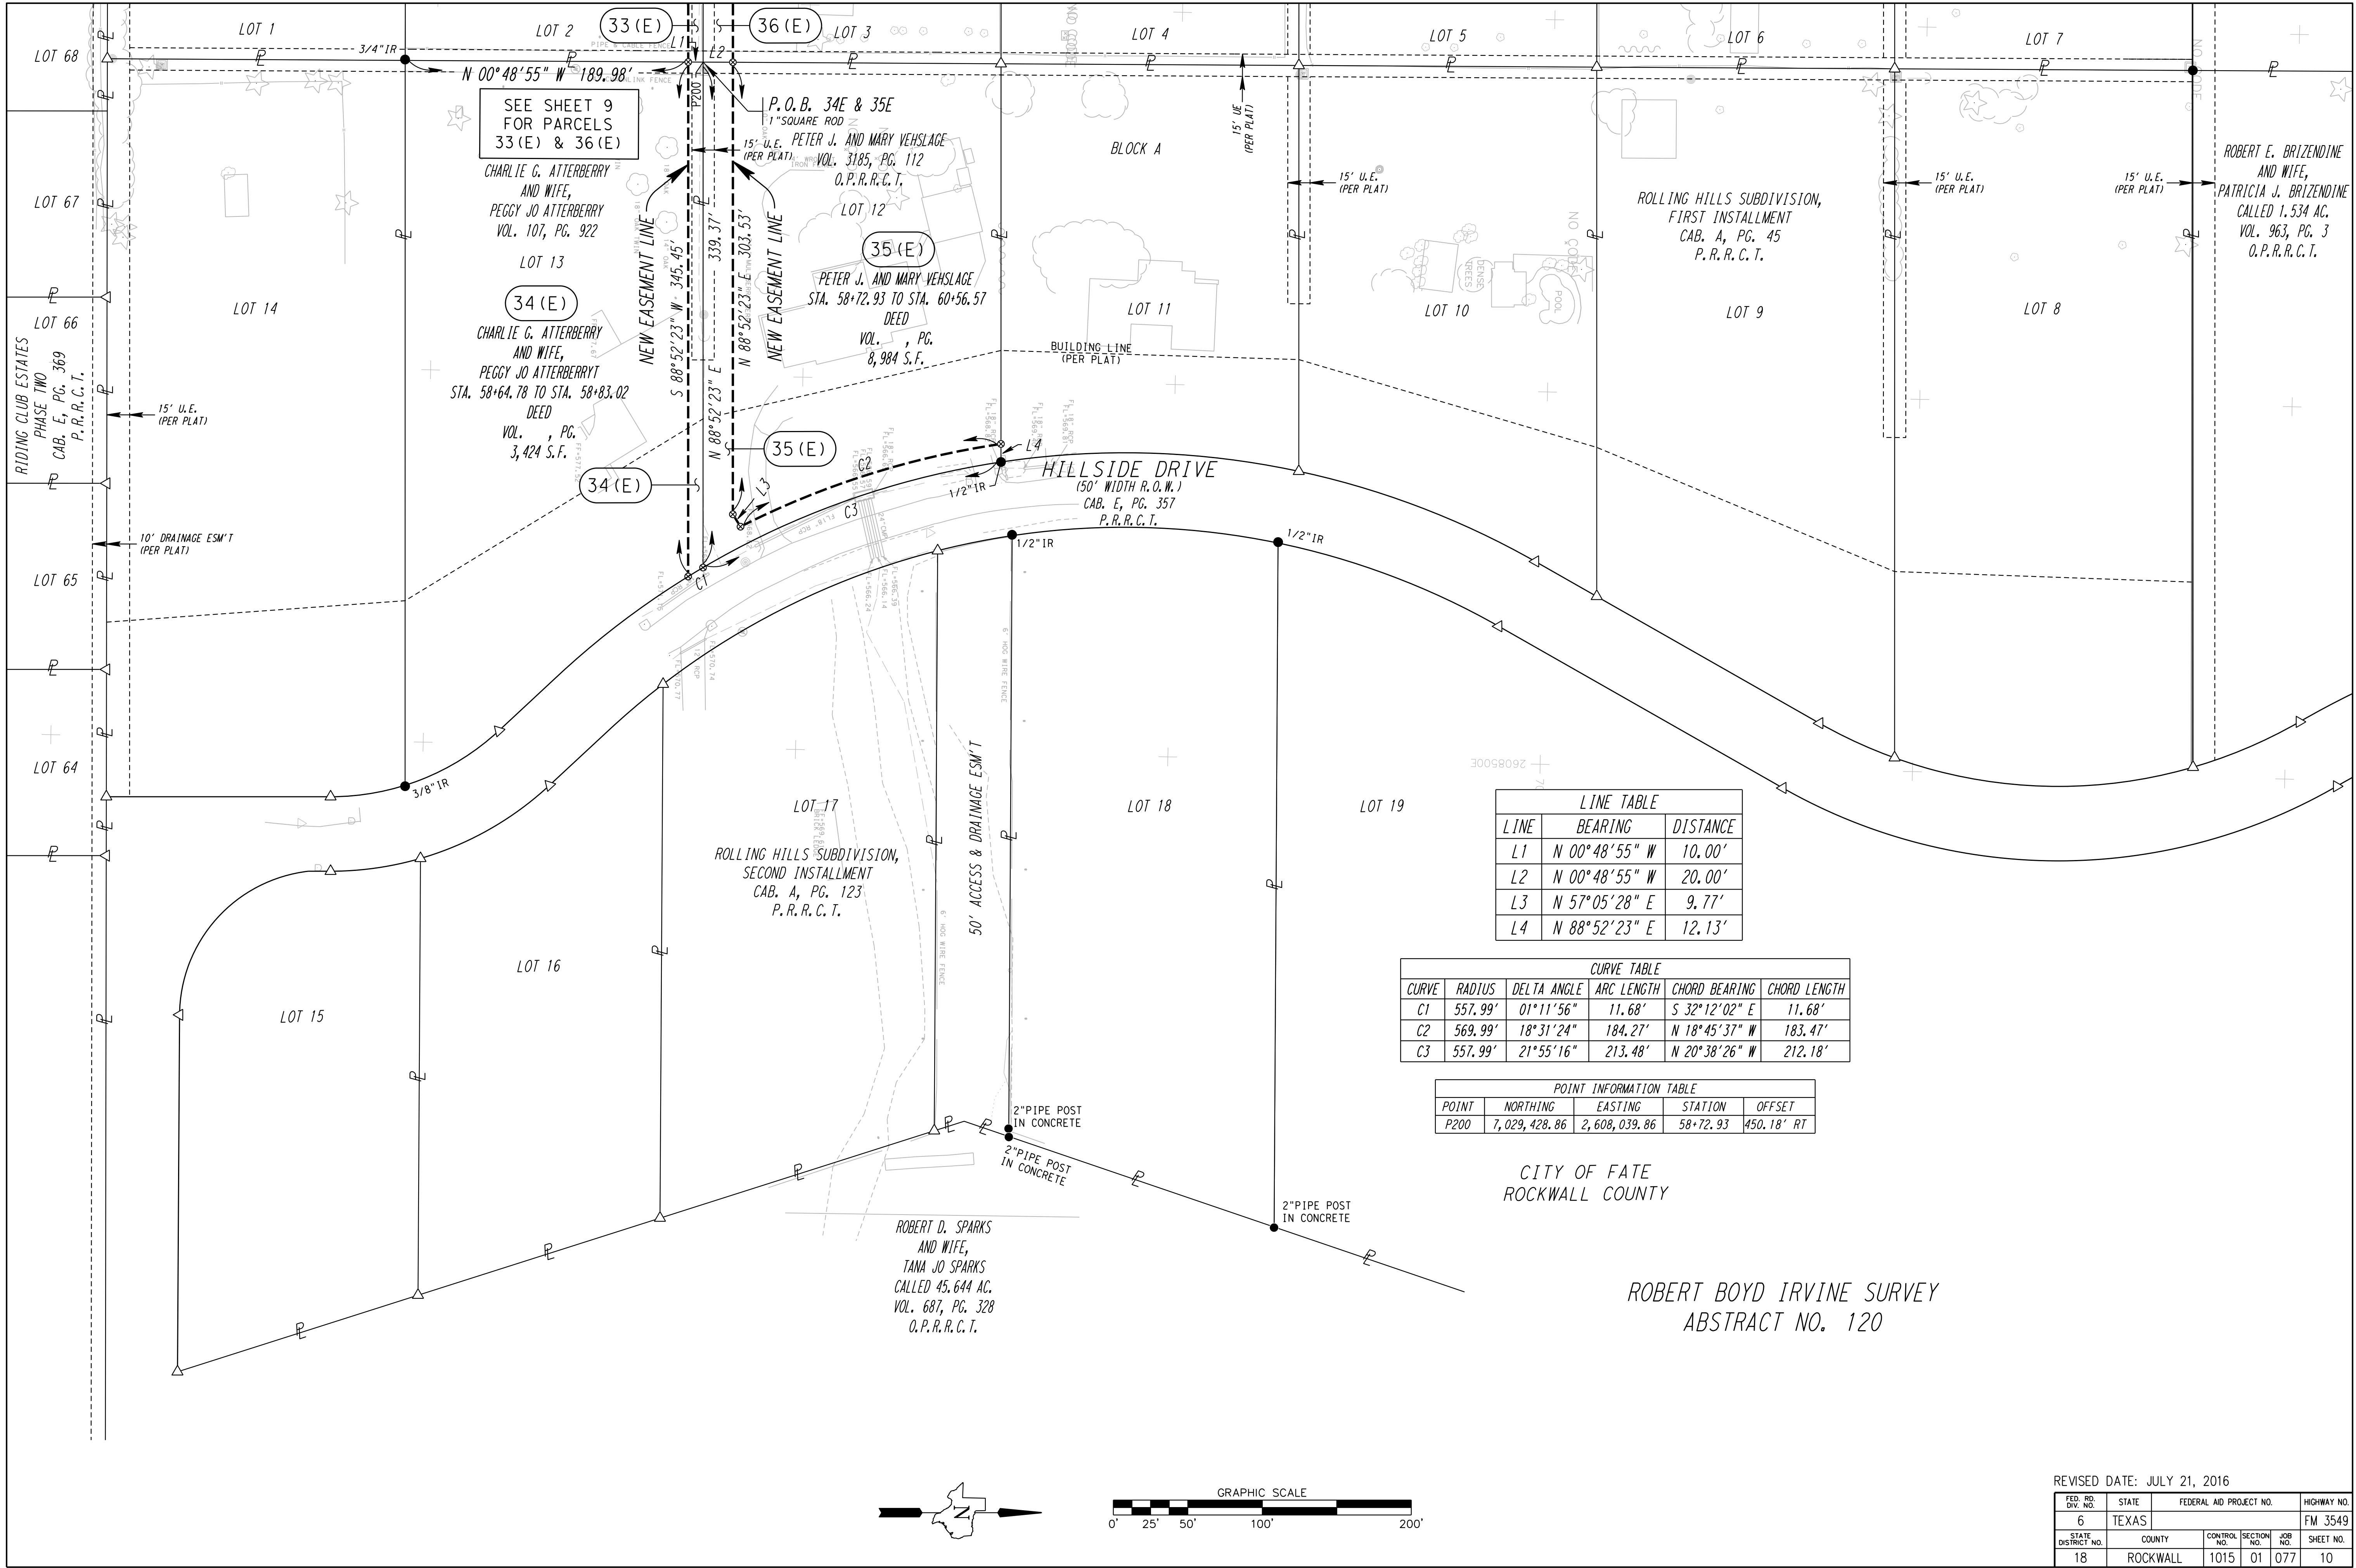

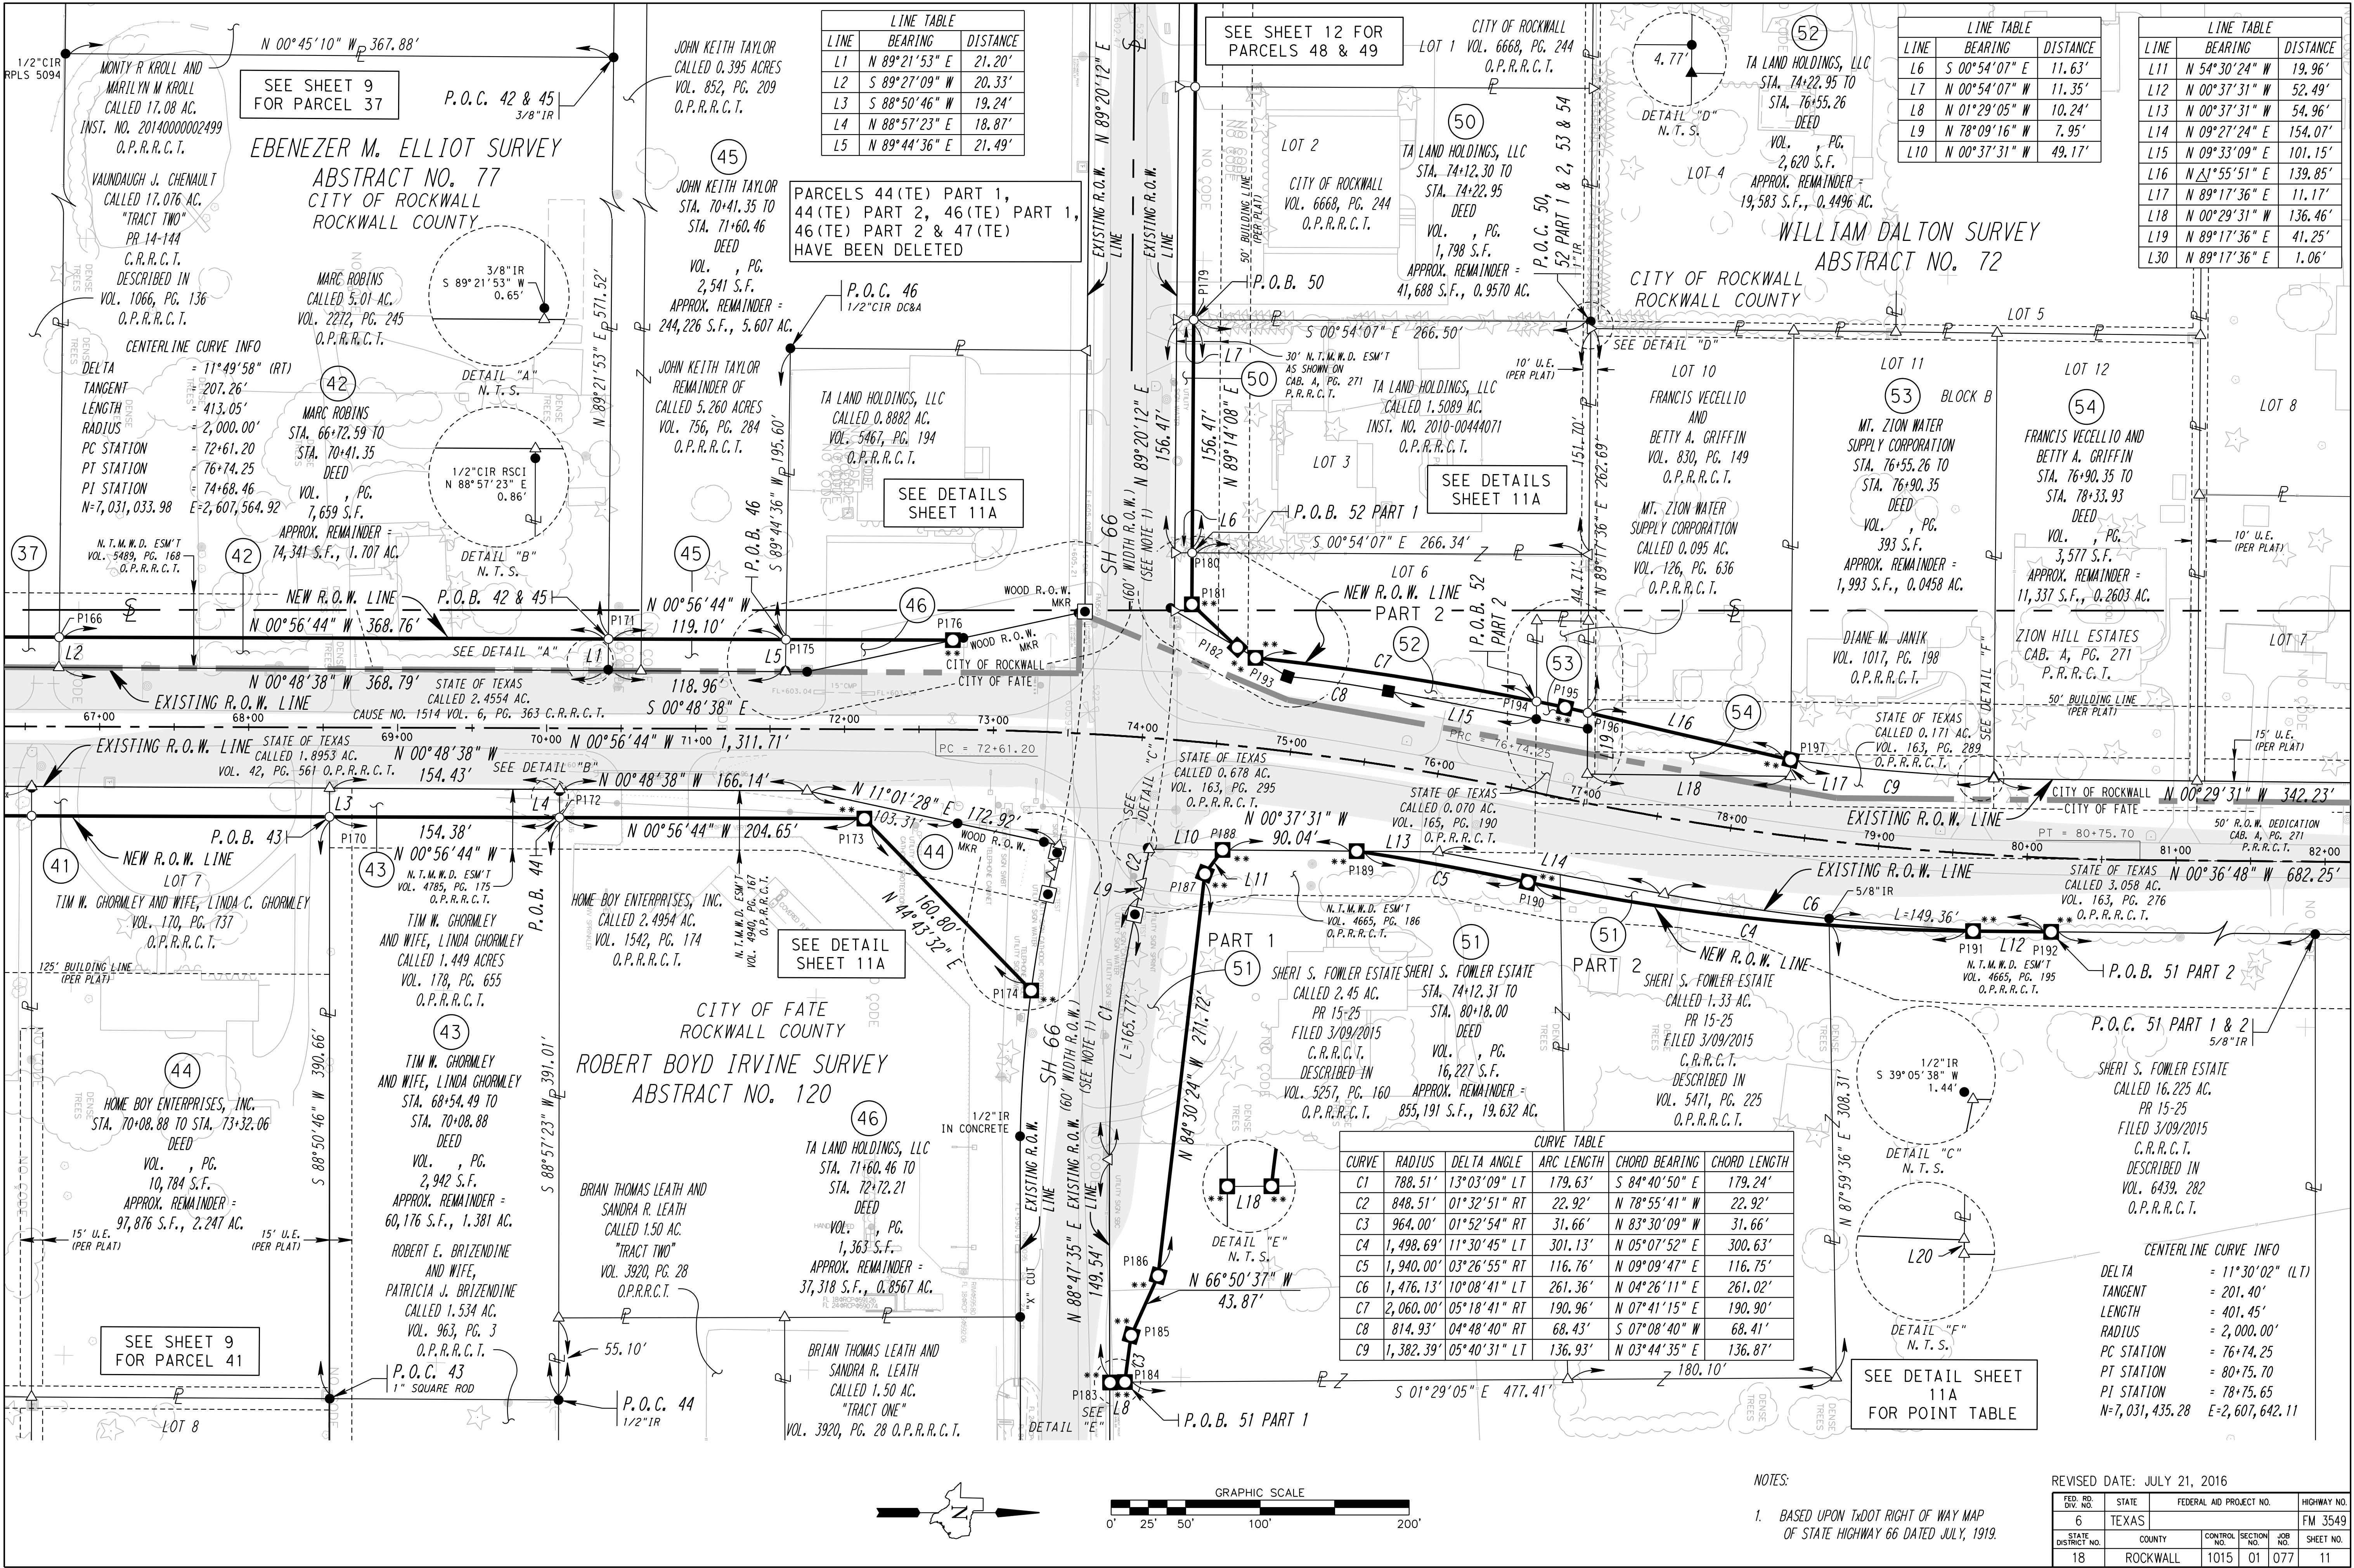

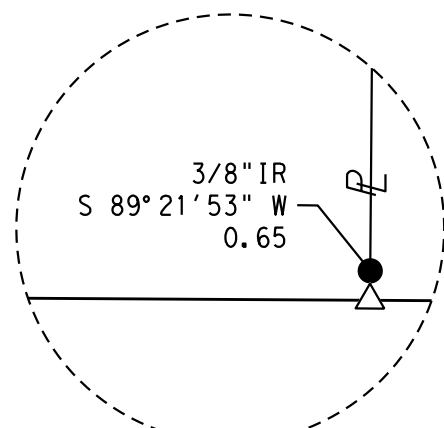

DETAIL "A"
N. T. S.

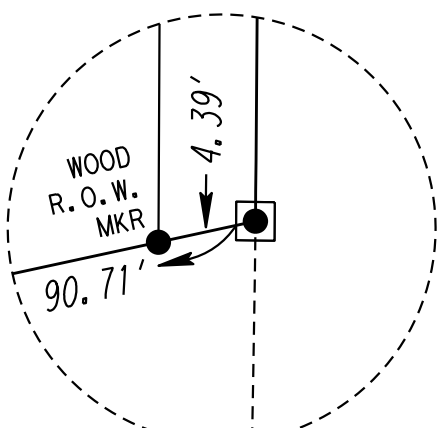


DETAIL "B"
N. T. S.


LINE TABLE		
LINE	BEARING	DISTANCE
L1	S 89°44'36" W	21.49'
L2	S 78°09'16" E	7.95'
L3	N 89°14'08" E	34.56'
L4	N 42°12'31" E	42.08'
L5	N 29°03'09" E	48.97'
L6	N 89°20'12" E	38.87'
L7	N 00°54'07" W	11.63'
L8	N 29°03'09" E	14.06'
L9	N 29°03'09" E	24.85'
L10	N 89°17'36" E	10.80'
L11	N 00°37'14" W	34.55'
L12	N 89°09'53" E	54.31'
L13	N 09°33'09" E	34.96'
L14	N 89°09'53" E	11.83'
L15	N 11°55'51" E	15.63'

CURVE TABLE					
CURVE	RADIUS	DELTA ANGLE	ARC LENGTH	CHORD BEARING	CHORD LENGTH
C1	788.51'	00°52'14" RT	11.98'	S 78°35'23" E	11.98'
C2	848.51'	05°21'52" LT	79.44'	S 80°50'12" E	79.41'
C3	2,060.00'	05°18'41" RT	190.96'	N 07°41'15" E	190.90'
C4	2,060.00'	00°32'39" RT	19.56'	N 10°36'55" E	19.56'
C5	814.93'	04°48'40" RT	68.43'	S 07°08'40" W	68.41'


POINT INFORMATION TABLE				
POINT	NORTHING	EASTING	STATION	OFFSET
P166	7,030,237.23	2,607,518.06	66+72.59	60.00' LT
P170	7,030,421.09	2,607,635.04	68+54.49	60.00' RT
P171	7,030,605.94	2,607,511.98	70+41.35	60.00' LT
P172	7,030,575.45	2,607,632.50	70+08.88	60.00' RT
P173	7,030,780.07	2,607,629.12	72+13.53	60.00' RT
P174	7,030,894.31	2,607,742.27	73+32.06	173.88' RT
P175	7,030,725.02	2,607,510.01	71+60.46	60.00' LT
P176	7,030,837.09	2,607,508.16	72+72.21	60.03' LT
P179	7,030,994.43	2,607,289.90	74+12.30	282.15' LT
P180	7,030,996.51	2,607,446.35	74+22.95	126.12' RT
P181	7,030,996.97	2,607,480.91	74+25.51	91.67' RT
P182	7,031,028.14	2,607,509.18	74+57.42	65.77' RT
P183	7,030,952.21	2,608,004.16	74+12.31	433.37' RT
P184	7,030,962.45	2,608,003.90	74+25.33	432.46' RT
P185	7,030,966.03	2,607,972.44	74+27.22	400.84' RT
P186	7,030,983.28	2,607,932.10	74+44.94	359.38' RT
P187	7,031,009.29	2,607,661.63	74+50.77	87.71' RT
P188	7,031,020.88	2,607,645.38	74+61.43	70.57' RT
P189	7,031,110.92	2,607,644.39	75+53.87	60.00' RT
P190	7,031,226.18	2,607,662.99	76+74.25	60.00' RT
P191	7,031,525.60	2,607,689.87	79+66.85	51.77' RT
P192	7,031,578.08	2,607,689.30	80+18.00	49.57' RT
P193	7,031,040.44	2,607,516.01	74+69.86	60.00' RT
P194	7,031,229.62	2,607,541.54	76+55.26	60.00' LT
P195	7,031,248.84	2,607,545.15	76+74.25	60.00' LT
P196	7,031,264.13	2,607,548.38	76+90.35	59.65' LT
P197	7,031,400.96	2,607,577.29	78+33.93	50.96' LT

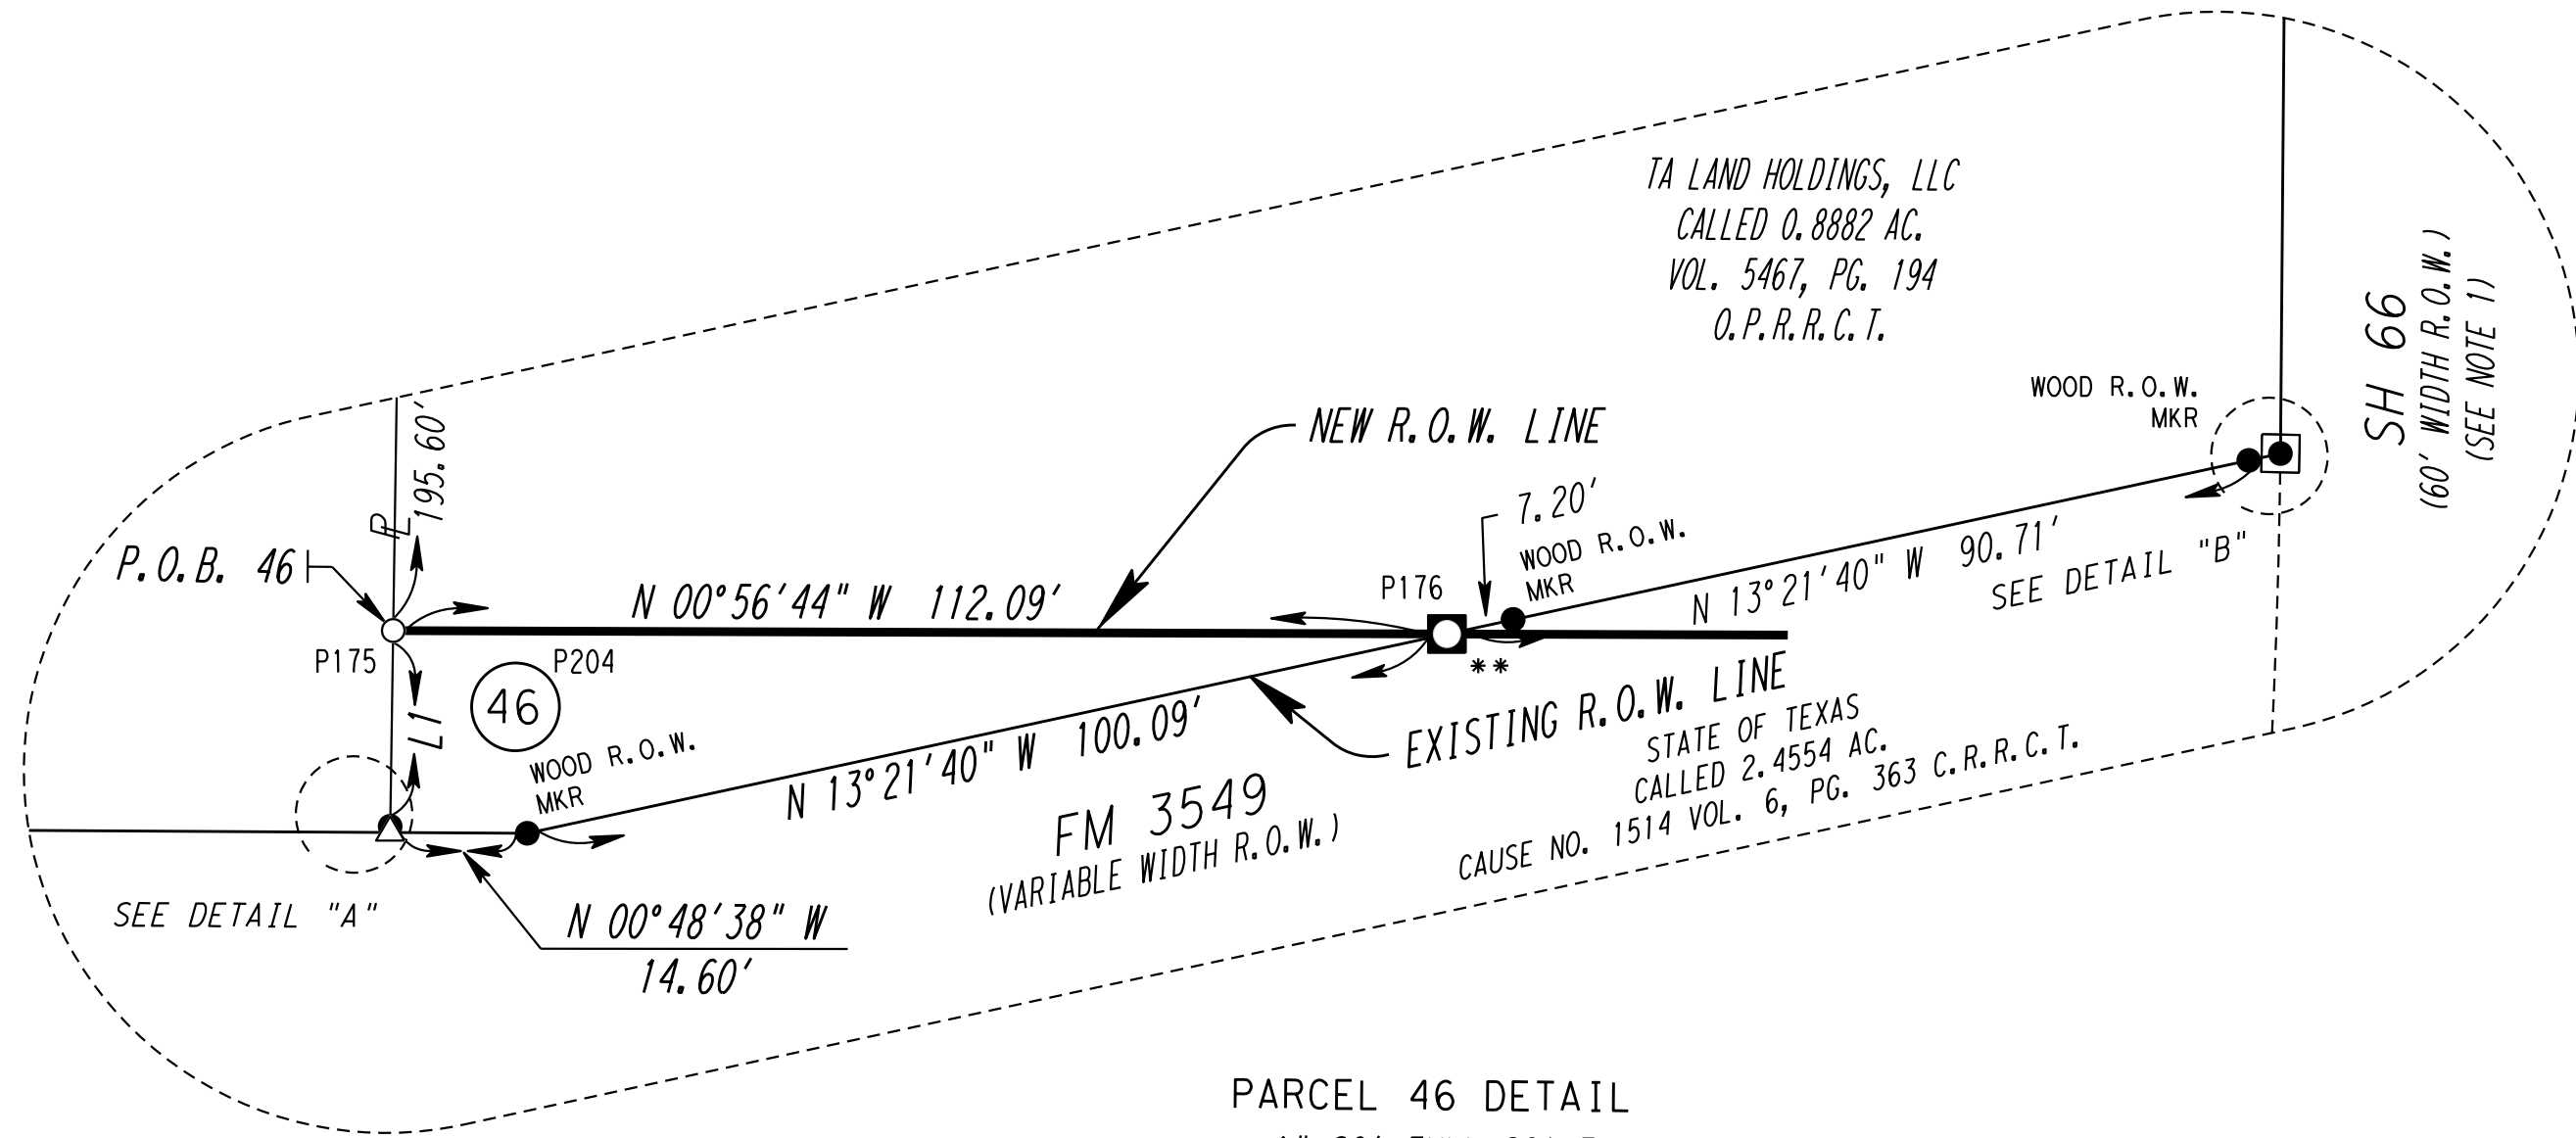


PARCEL 46 DETAIL
1"=20' FULL SCALE
1"=40' HALF SCALE

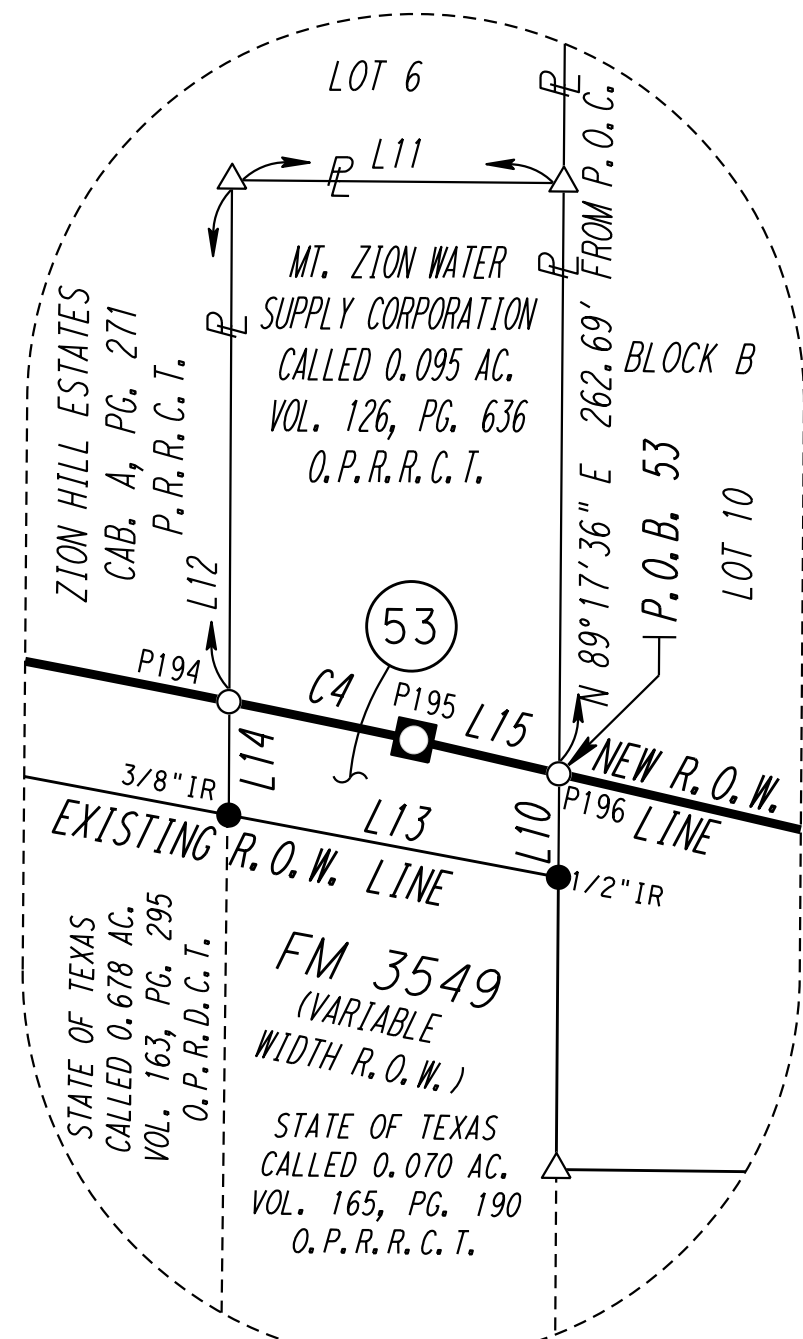


PARCEL 53 DETAIL
1"=20' FULL SCALE
1"=40' HALF SCALE

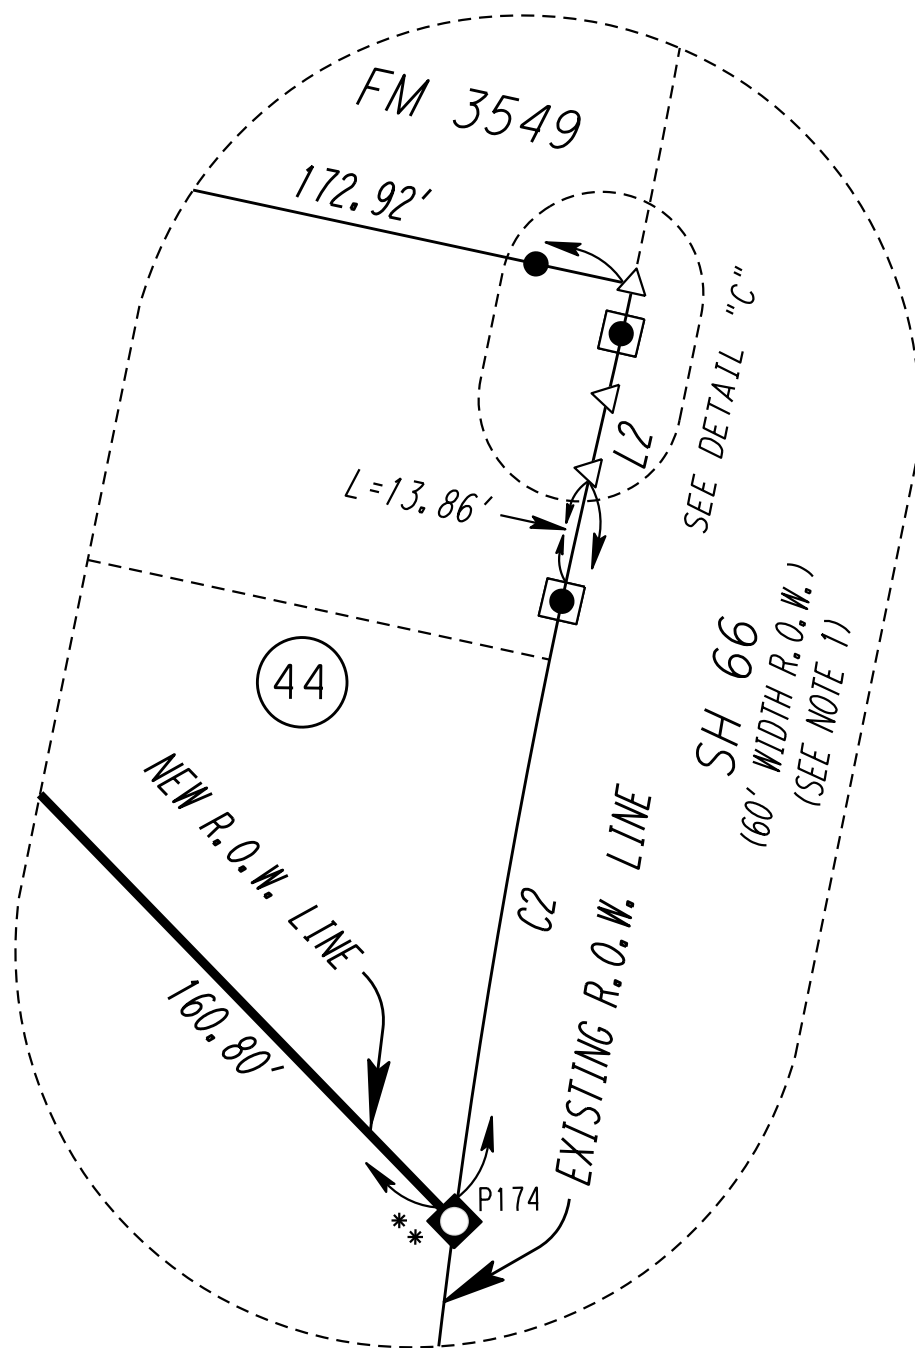

PARCEL 44 DETAIL
1"=20' FULL SCALE
1"=40' HALF SCALE

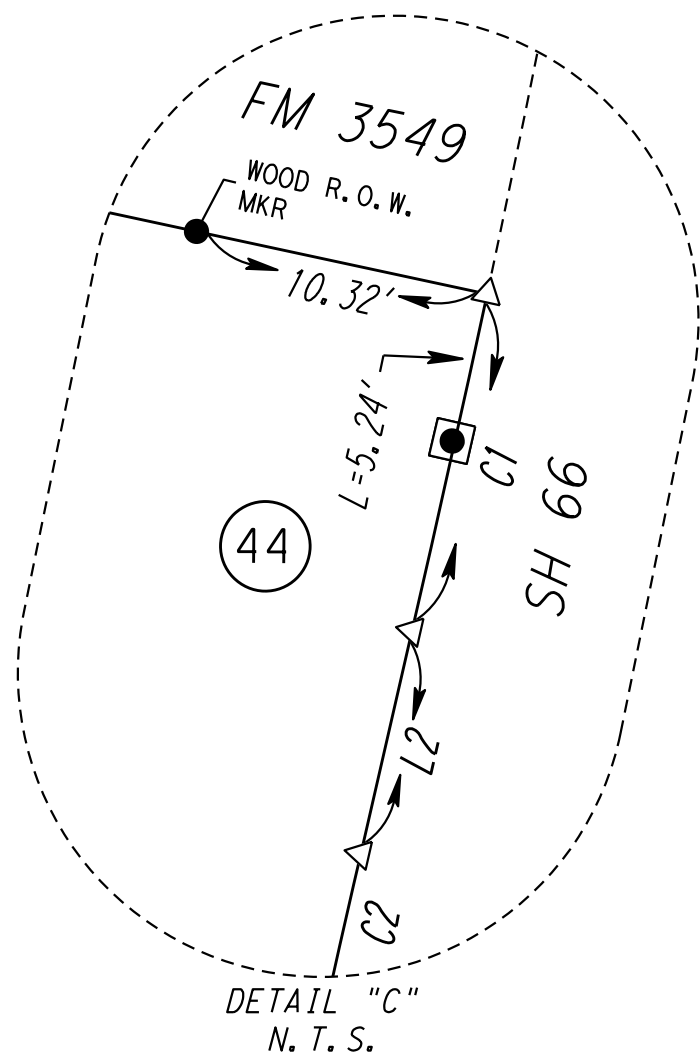

DETAIL "C"
N. T. S.

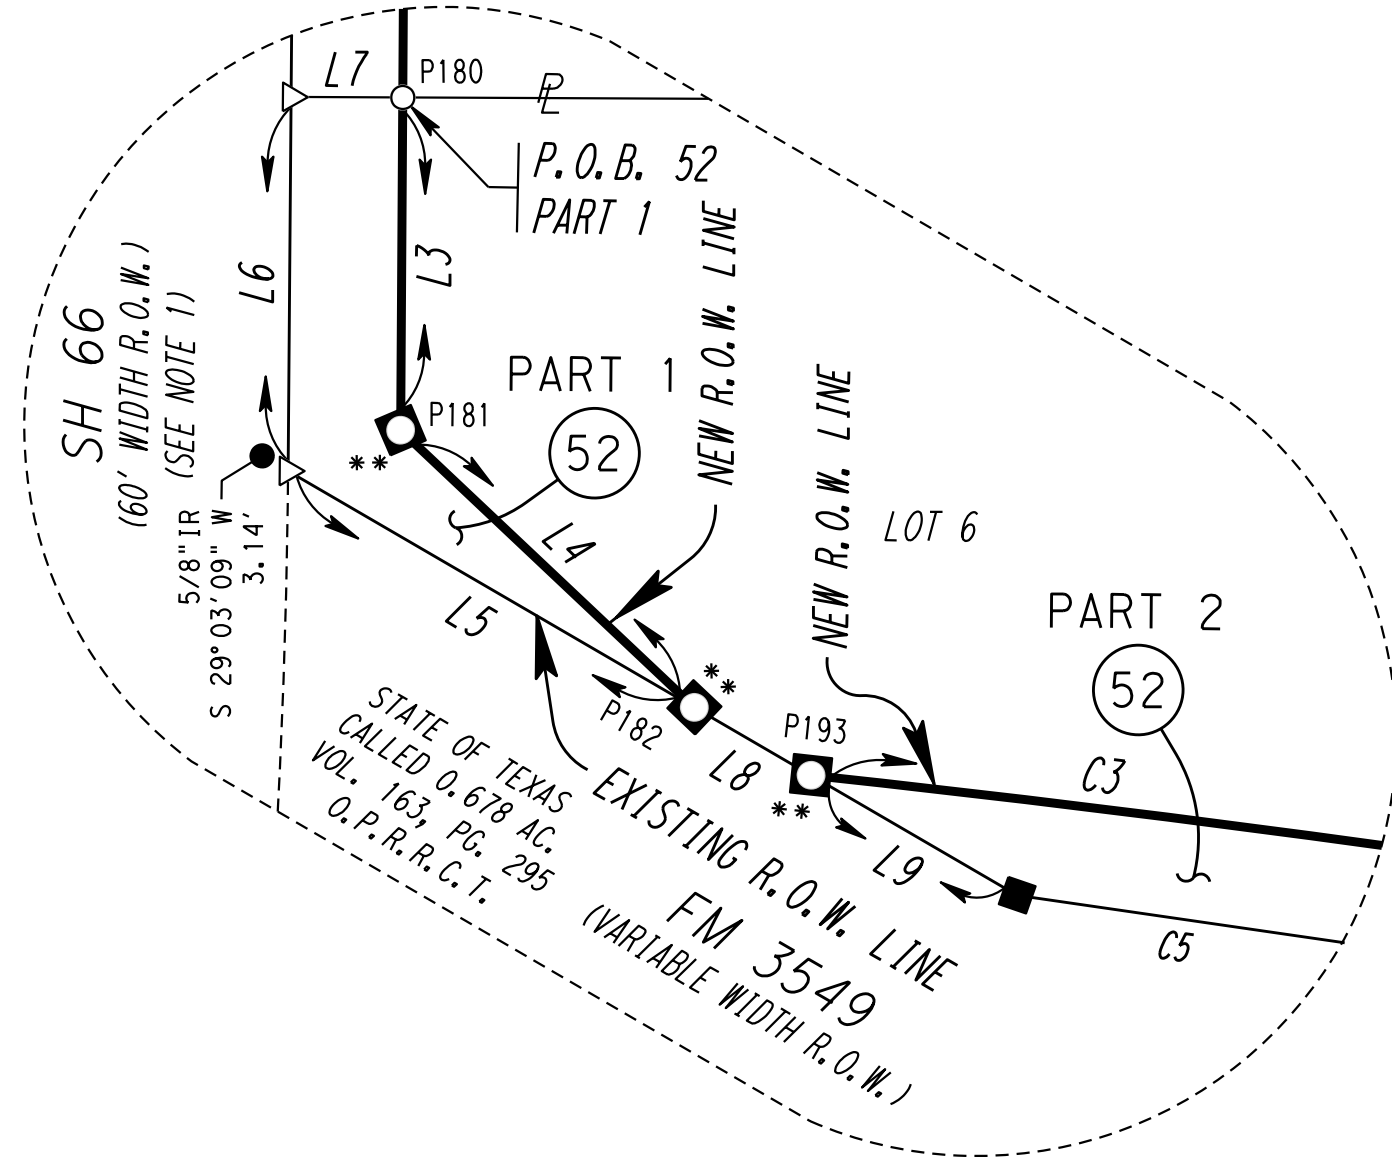

PARCEL 52 PART 1 & 2 DETAIL
1"=20' FULL SCALE
1"=40' HALF SCALE

NOTES:

1. BASED UPON TxDOT RIGHT OF WAY MAP OF STATE HIGHWAY 66 DATED JULY, 1919.



REVISED DATE: JULY 21, 2016

FED. RD. DIV. NO.	STATE	FEDERAL AID PROJECT NO.			HIGHWAY NO.
6	TEXAS				FM 3549
STATE DISTRICT NO.	COUNTY	CONTROL NO.	SECTION NO.	JOB NO.	SHEET NO.
18	ROCKWALL	1015	01	077	11A

EBENEZER M. ELLIOT SURVEY
ABSTRACT NO. 77

MONTY R. KROLL
AND
MARILYN M. KROLL
CALLED 17.08 AC.
INST. NO.
20140000002499
O.P.R.R.C.T.

JOHN KEITH TAYLOR
REMAINDER OF
CALLED 5.260 AC.
VOL. 756, PG. 284
O.P.R.R.C.T.

JOHN KEITH TAYLOR
CALLED 0.395 ACRES
VOL. 852, PG. 209
O.P.R.R.C.T.

TIM BRIMELOW
CALLED 14.96 AC.
VOL. 2251, PG. 206
O.P.R.R.C.T.

WILLIAM DALTON SURVEY
ABSTRACT NO. 72
CITY OF ROCKWALL
ROCKWALL COUNTY

30' N.T.M.W.D. ESM'T
AS SHOWN ON
CAB. A, PG. 271
P.R.R.C.T.

LINE TABLE		
LINE	BEARING	DISTANCE
L1	N 00°54'07" W	11.35'
L2	S 00°54'07" E	11.08'
L3	S 00°54'07" E	10.80'

POINT INFORMATION TABLE				
POINT	NORTHING	EASTING	STATION	OFFSET
P177	7,030,990.25	2,606,976.99	73+94.85	594.37' LT
P178	7,030,992.34	2,607,133.44	74+03.02	438.23' LT
P179	7,030,994.43	2,607,289.90	74+12.30	282.15' LT

ZION HILL CIRCLE
(60' WIDTH R.O.W.)
CAB. A, PG. 271
P.R.R.C.T.

CITY OF ROCKWALL
VOL. 6668, PG. 244
O.P.R.R.C.T.

NEW R.O.W. LINE LOT 1
P.O.B. 48

LOT 2
CITY OF ROCKWALL
VOL. 6668, PG. 244
O.P.R.R.C.T.

SEE SHEET 11
FOR PARCEL 50

CITY OF ROCKWALL
STA. 73+94.85 TO
STA. 74+03.02
DEED
VOL. , PG.
1,711 S.F.
APPROX. REMAINDER =
41,849 S.F., 0.9607 AC.

CITY OF ROCKWALL
STA. 74+03.02 TO
STA. 74+12.30
DEED
VOL. , PG.
1,755 S.F.
APPROX. REMAINDER =
41,805 S.F., 0.9597 AC.


ZION HILL ESTATES
CAB. A, PG. 271
P.R.R.C.T.

NOTES:

1. BASED UPON TxDOT RIGHT OF WAY MAP
OF STATE HIGHWAY 66 DATED JULY, 1919.

REVISED DATE: JULY 21, 2016

FED. RD. DIV. NO.	STATE	FEDERAL AID PROJECT NO.				HIGHWAY NO.
6	TEXAS					FM 3549
STATE DISTRICT NO.	COUNTY		CONTROL NO.	SECTION NO.	JOB NO.	SHEET NO.
18	ROCKWALL		1015	01	077	12

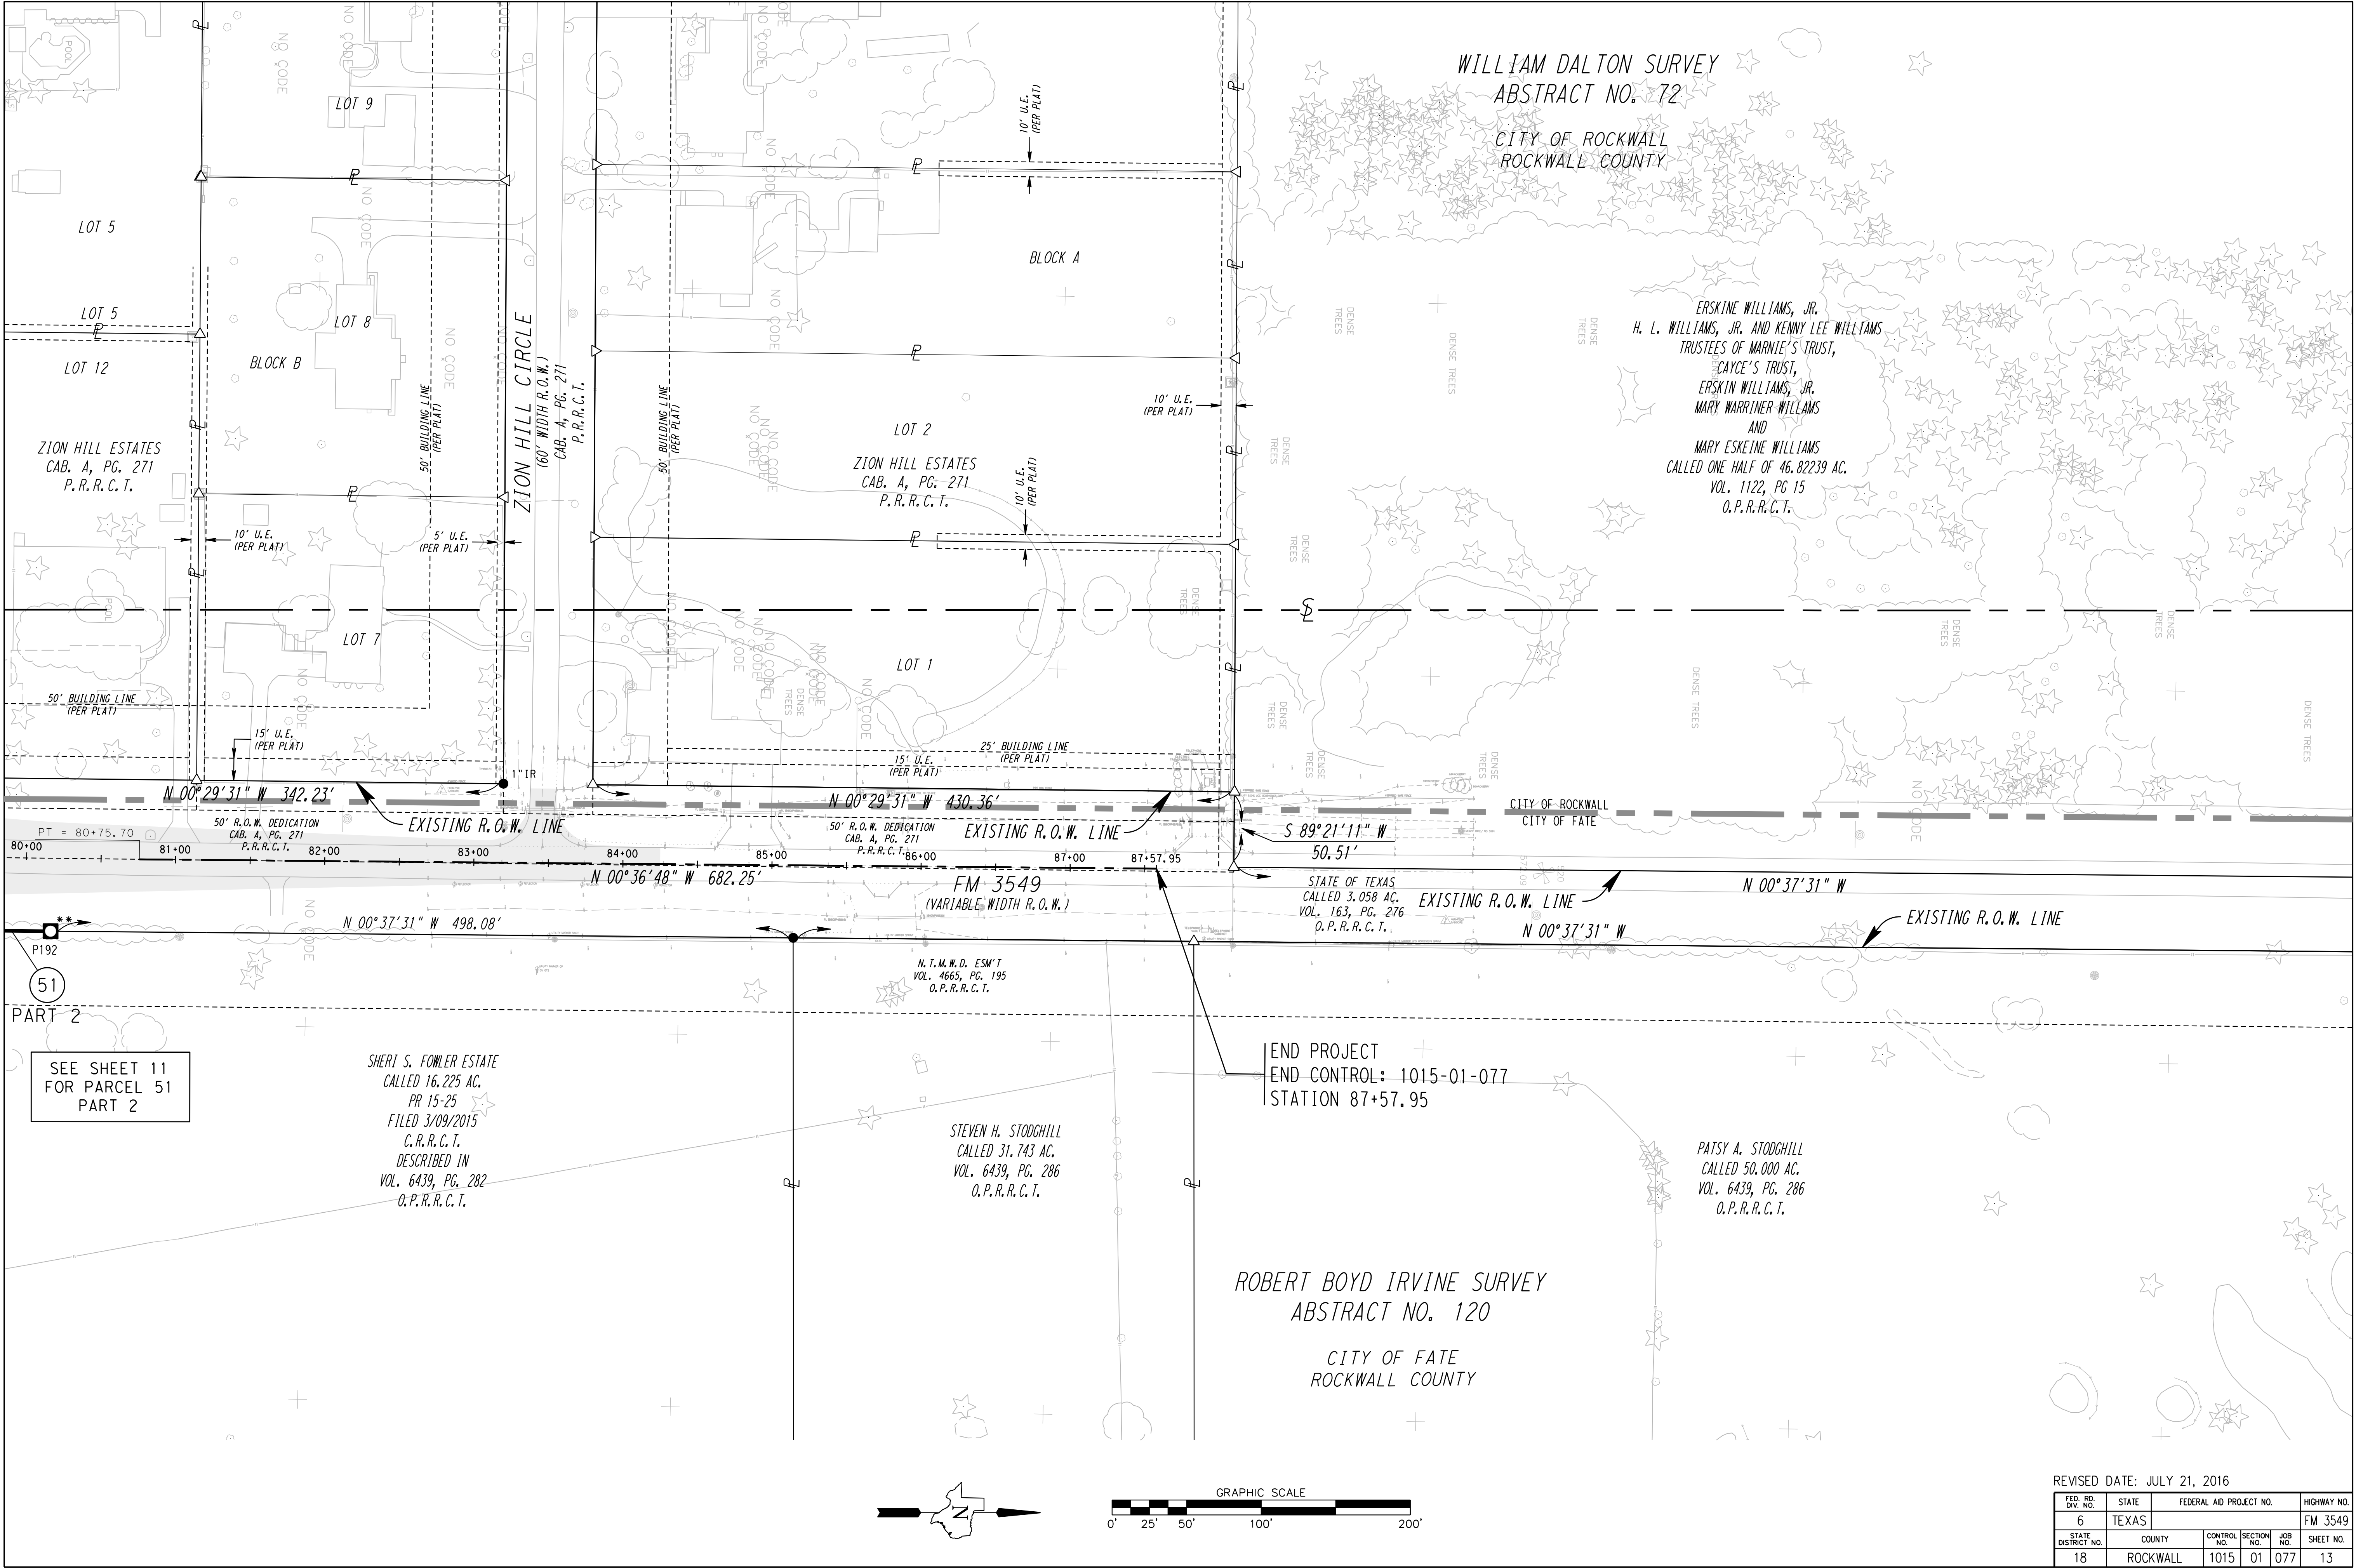

WILLIAM DALTON SURVEY
ABSTRACT NO. 72

CITY OF ROCKWALL
ROCKWALL COUNTY

ERSKINE WILLIAMS, JR.
H. L. WILLIAMS, JR. AND KENNY LEE WILLIAMS
TRUSTEES OF MARLIE'S TRUST,
CAYCE'S TRUST,
ERSKIN WILLIAMS, JR.
MARY WARRINER WILLIAMS
AND
MARY ESKEINE WILLIAMS
CALLED ONE HALF OF 46.82239 AC.
VOL. 1122, PG 15
O.P.R.R.C.T.

ZION HILL ESTATES
CAB. A, PG. 271
P.R.R.C.T.

ZION HILL ESTATES
CAB. A, PG. 271
P.R.R.C.T.

FM 3549
(VARIABLE WIDTH R.O.W.)

STATE OF TEXAS
CALLED 3.058 AC.
VOL. 163, PG. 276
O.P.R.R.C.T.

ROBERT BOYD IRVINE SURVEY
ABSTRACT NO. 120

CITY OF FATE
ROCKWALL COUNTY

PATSY A. STODGHILL
CALLED 50.000 AC.
VOL. 6439, PG. 286
O.P.R.R.C.T.

STEVEN H. STODGHILL
CALLED 31.743 AC.
VOL. 6439, PG. 286
O.P.R.R.C.T.

SHERI S. FOWLER ESTATE
CALLED 16.225 AC.
PR 15-25
FILED 3/09/2015
C.R.R.C.T.
DESCRIBED IN
VOL. 6439, PG. 282
O.P.R.R.C.T.

SEE SHEET 11
FOR PARCEL 51
PART 2

REVISED DATE: JULY 21, 2016

FED. RD. DIV. NO.	STATE	FEDERAL AID PROJECT NO.				HIGHWAY NO.
6	TEXAS					FM 3549
STATE DISTRICT NO.	COUNTY	CONTROL NO.	SECTION NO.	JOB NO.	SHEET NO.	
18	ROCKWALL	1015	01	077	13	