

STATE	FEDERAL AID PROJECT NO.	SHEET NO.
TEXAS	8018-1-12	1
COUNTY	STATE AID PROJECT NO.	HIGHWAY NO.
ROCKWALL	1290-2-9	SH276
	1290-3-7	
	1290-4	

999
810

PD NO. 3200

STATE OF TEXAS STATE HIGHWAY DEPARTMENT

PLANS OF PROPOSED RIGHT OF WAY PROJECT

STATE HIGHWAY 276

PROJECT NO. 8018-1-12

ROCKWALL COUNTY

FROM: S. H. 205, EAST
TO : HUNT COUNTY LINE

NET LENGTH OF PROJECT = 47,035.49 FT. = 8.908 MI.

SCALE: 1" = 100'

FINAL MAP

BEGIN PROJECT NO. 8018-1-12
STATION 00+00


END PROJECT NO. 8018-1-12
STATION 470+35.49

NOTE: NO ADDITIONAL RIGHT OF WAY REQUIRED
ON SHEET 2 OR ON SHEETS 16 THROUGH 20

NO EQUATIONS

CONVENTIONAL	SYMBOL
ADJUTED LINE	—+—
EXISTING ROAD	—
PROPOSED ROAD	—
RIGHT OF WAY LINE	—
RIGHT OF WAY MARKERS	—
FEED LINE	—
RAILROAD	—
WATER	—
UNIMPROVED ROAD	—
POWER LINE	—
TELEPHONE LINE	—

SCALE IN MILES

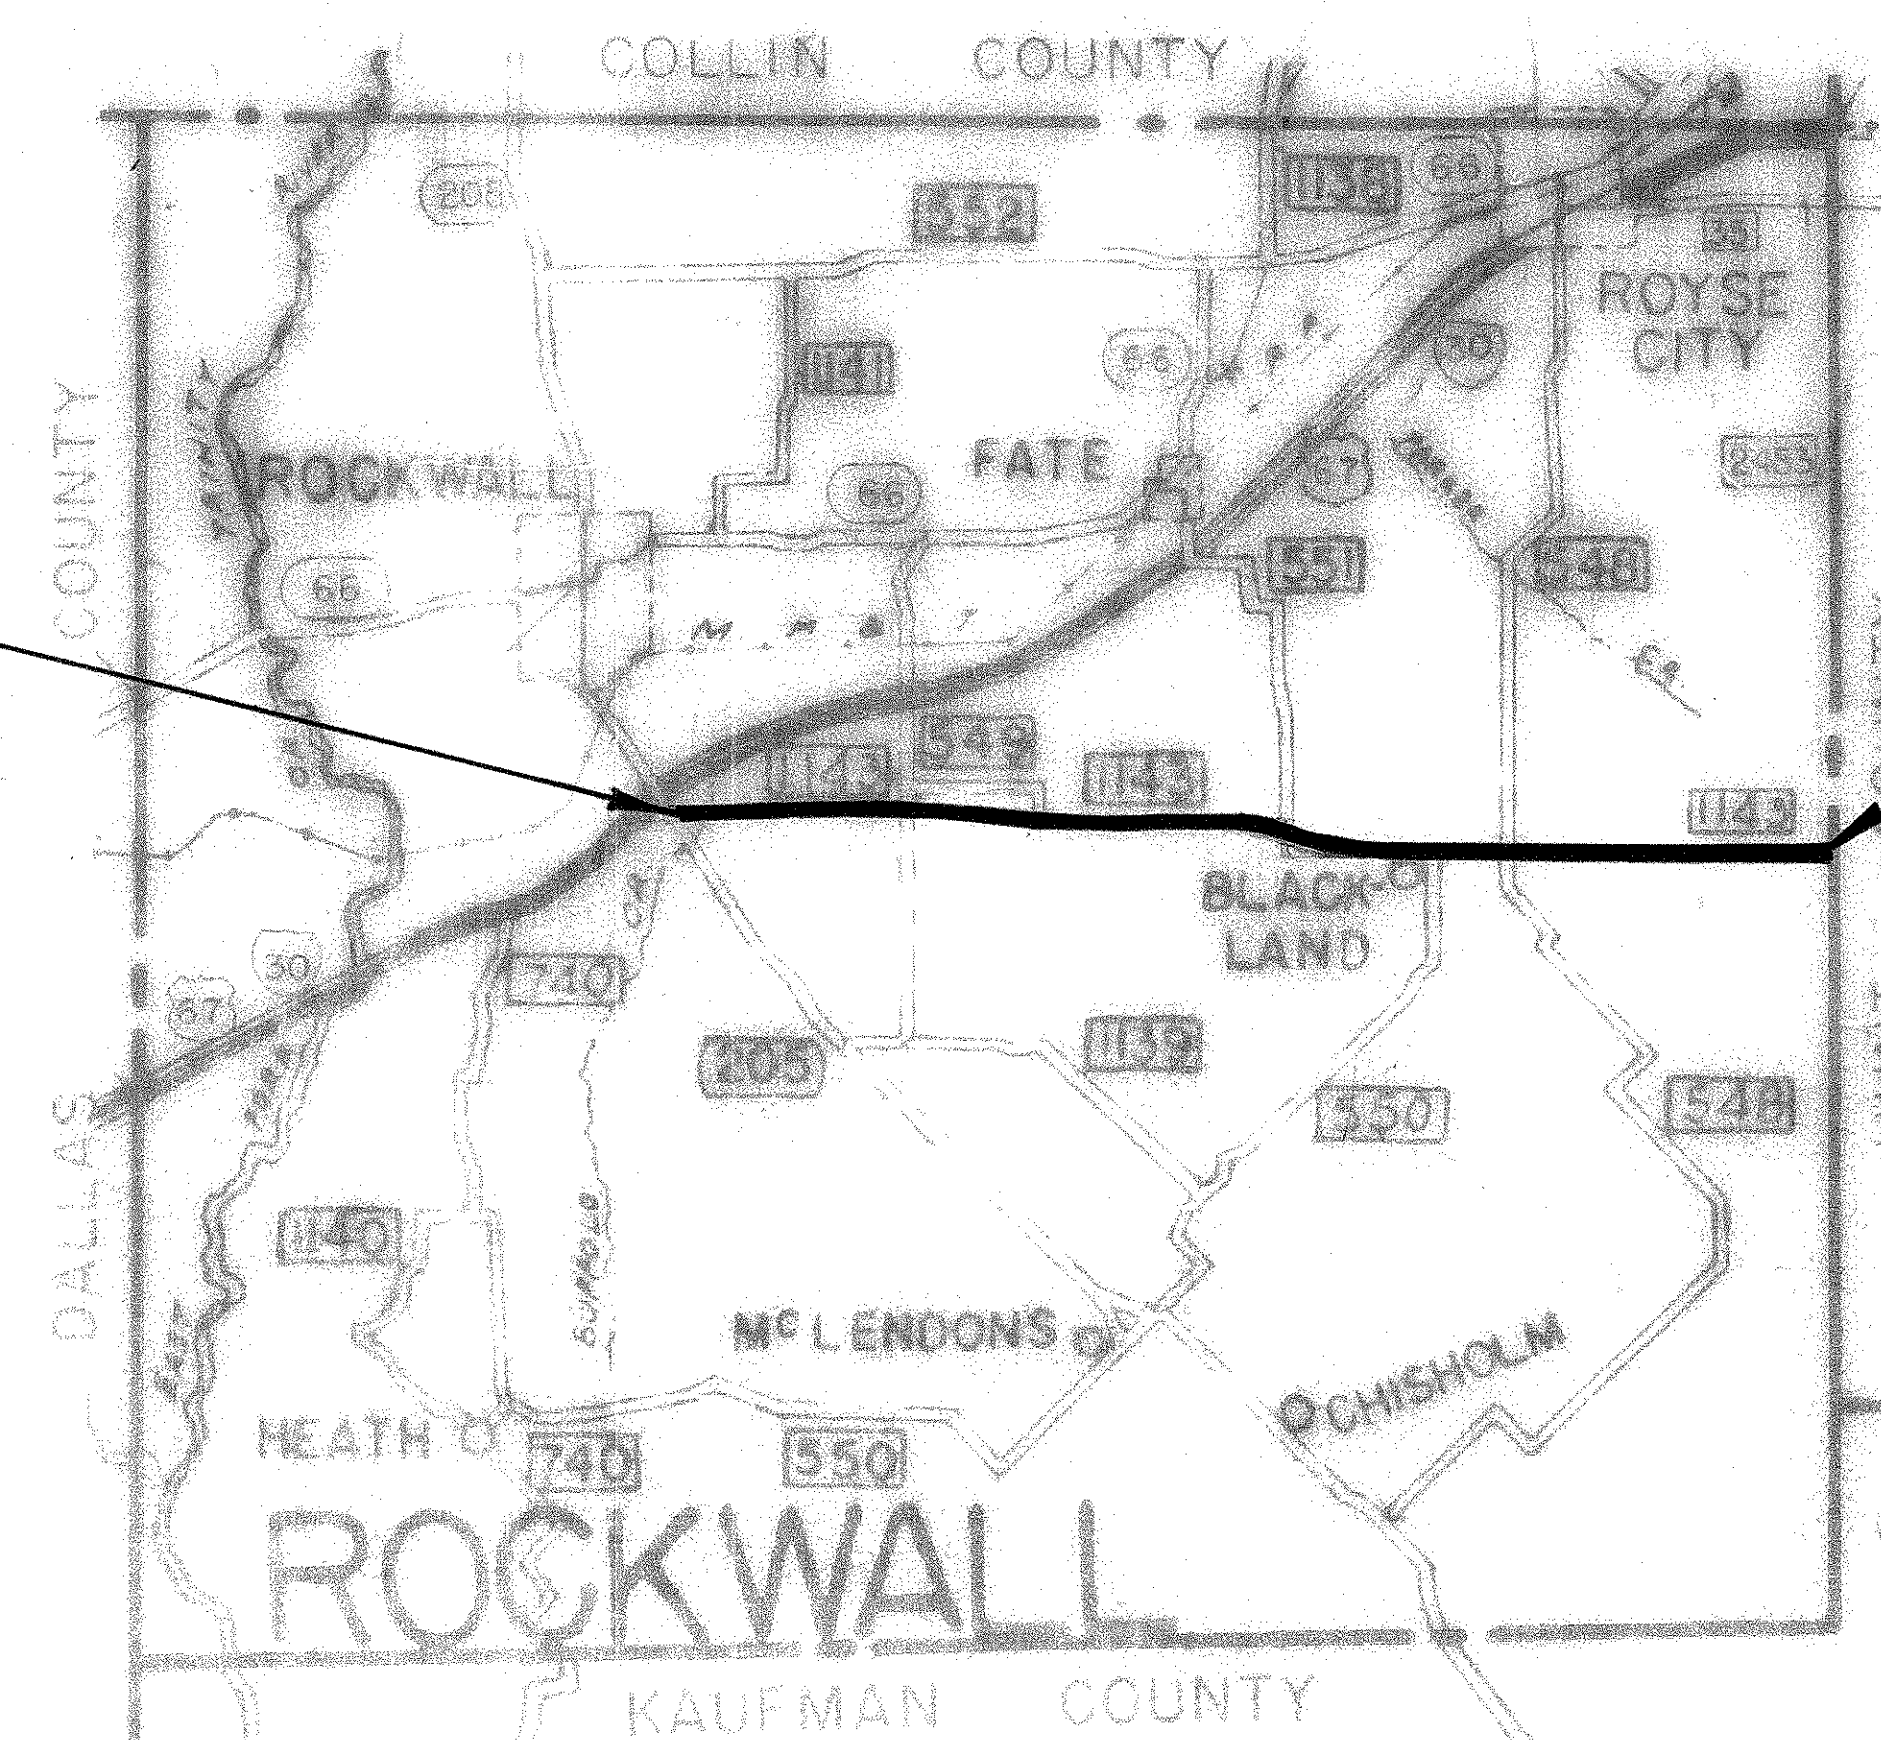

STATE HIGHWAY DEPARTMENT

January 23, 1974

L. E. Clarke
DISTRICT ENGINEER

MARCH 1, 1974

John D. Keller
DISTRICT ENGINEER


DEPARTMENT OF COMMERCE
BUREAU OF PUBLIC ROADS

APPROVED
DISTRICT ENGINEER
DATE

JOSEPH CADLE SUR.
A-65

JOSEPH CADLE SUR.
A-65


PT. 31+42.65
Δ = 5°31' LT.
D = 1°00'
T = 276.05'
L = 551.67'
R = 5129.58'

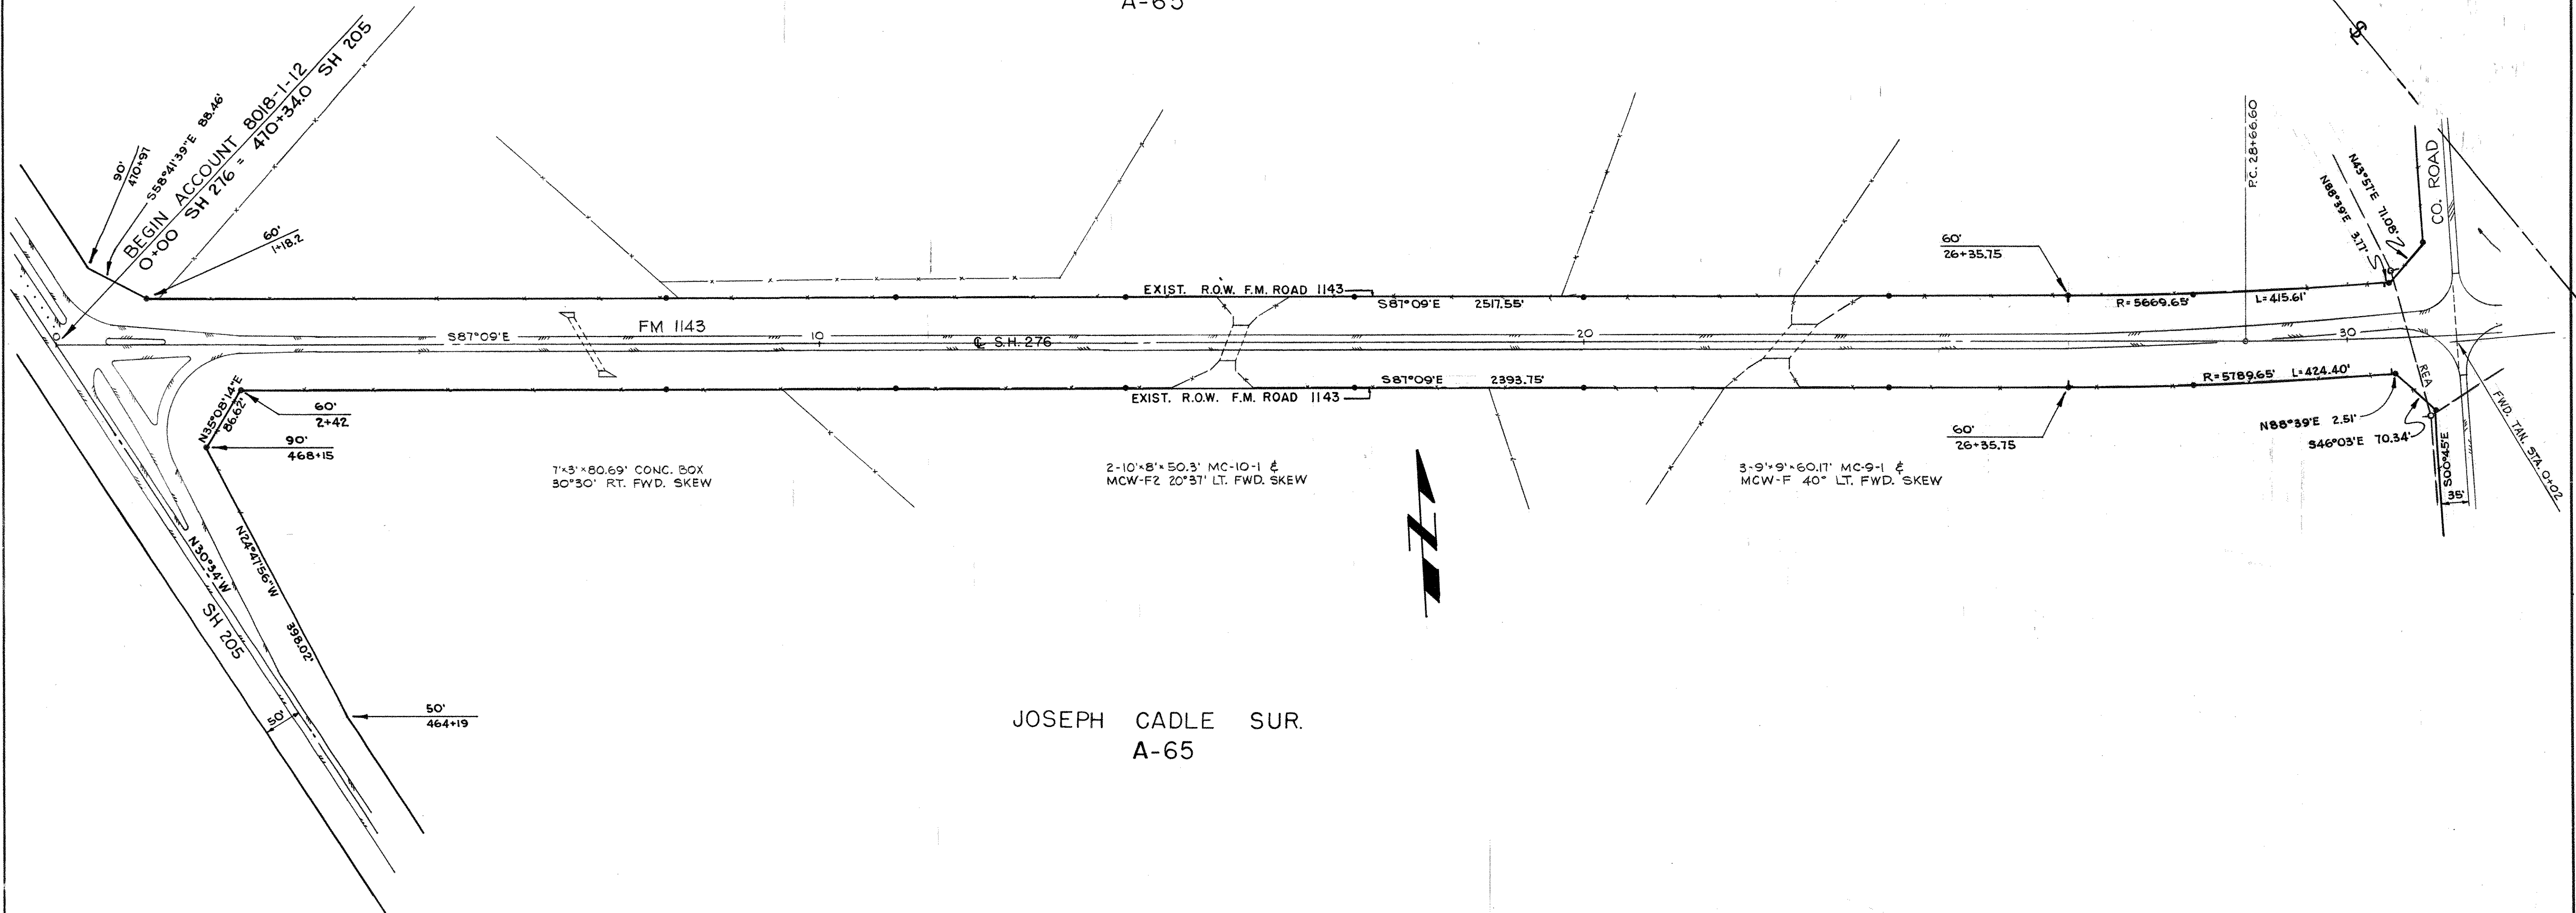

FED. RD. DIV. NO.	STATE	FEDERAL PROJECT NO.	SHEET NO.
6	TEXAS	8018-1-12	2
STATE DIST. NO.	COUNTY	CONT. SECT.	JOB HIGHWAY NO.
18	ROCKWALL	1290	2 9 SH 276

J. M. ALLEN SUR., A-2

P.I. 37+92.71
 $\Delta = 2^\circ 24'$ RT.
 $D = 1^\circ 00'$
 $T = 120.02'$
 $L = 240.00'$
 $R = 5729.58'$

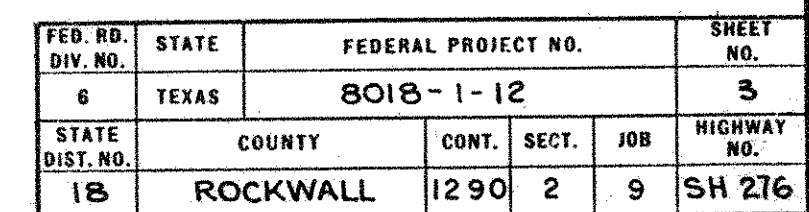

J. M. ALLEN SUR., A-2

W. H. BAIRD SUR., A-25


2
MILDRED PROCTOR
DEED
V. 73 R 206
3.512 AC.

REM. 173.113 AC.

END CONTROL 1290-2-9 STA. 93+42.47
BEG. CONTROL 1290-3-7

FED. NO.	STATE	FEDERAL PROJECT NO.	SHEET NO.
6	TEXAS	8018-1-12	4
STATE DIST. NO.	COUNTY	CONT. SECT.	HIGHWAY NO.
18	ROCKWALL	1290 2 9	SH 276

J. A. RAMSEY SUR., A-186

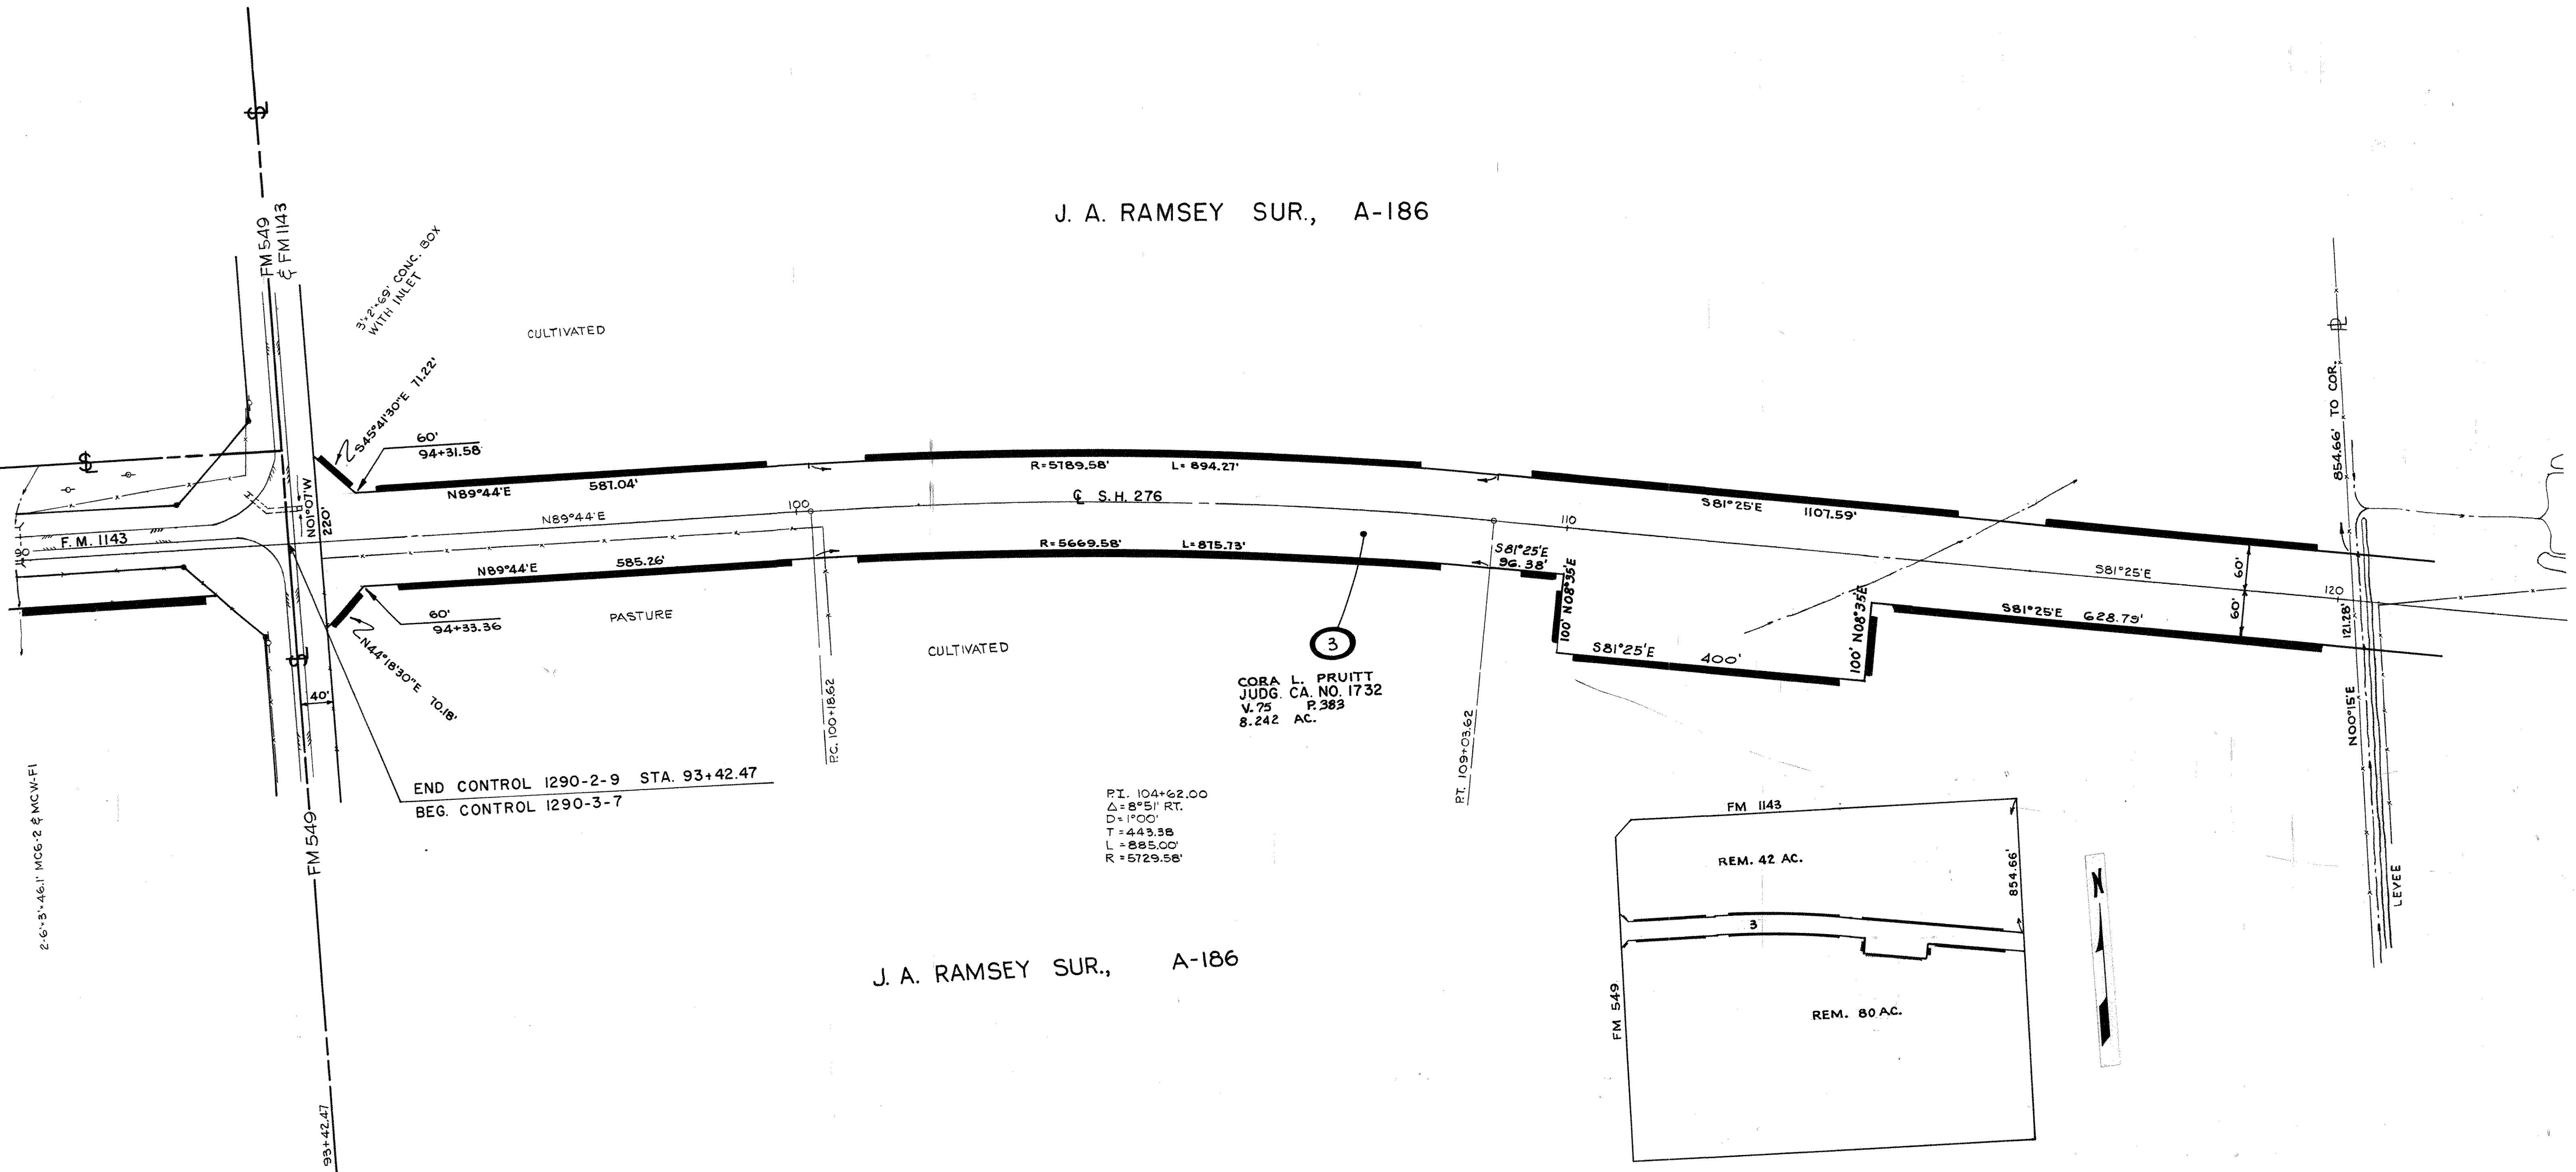

3
CORA L. PRUITT
JUDG. CA. NO. 1732
V. 75 P. 383
8.242 AC.


P.I. 104+62.00
 $\Delta=8^{\circ}51' RT.$
 $D=1^{\circ}00'$
 $T=443.38$
 $L=885.00'$
 $R=5729.58'$

J. A. RAMSEY SUR., A-186

FED. RD. DIV. NO.	STATE	FEDERAL PROJECT NO.	SHEET NO.
6	TEXAS	5018-1-12	5
STATE DIST. NO.	COUNTY	CONT.	SECT.
18	ROCKWALL	1290	2
		1290	3
			9
			7
			SH 276

J.A. RAMSEY SUR., A-186

CULTIVATED

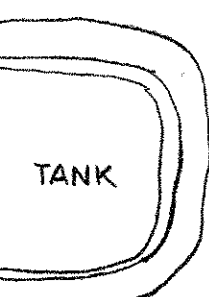

CULTIVATED

PASTURE


J. A. RAMSEY SUR., A-186

4
JOE B. SMART, ET UX
DEED
V. 75 P. 95
7.431 AC. TOTAL
0.042 AC. IN CO. RD.
7.389 AC. NET

IDENTICAL POINTS

I-F.
I-F.S.
I-F.RES.

FED. RD. DIST. NO.	STATE	FEDERAL PROJECT NO.	SHEET NO.
6	TEXAS	8018-1-12	6
STATE DIST. NO.	COUNTY	CONT.	SECT.
18	ROCKWALL	1290	3
			7
			SH 216

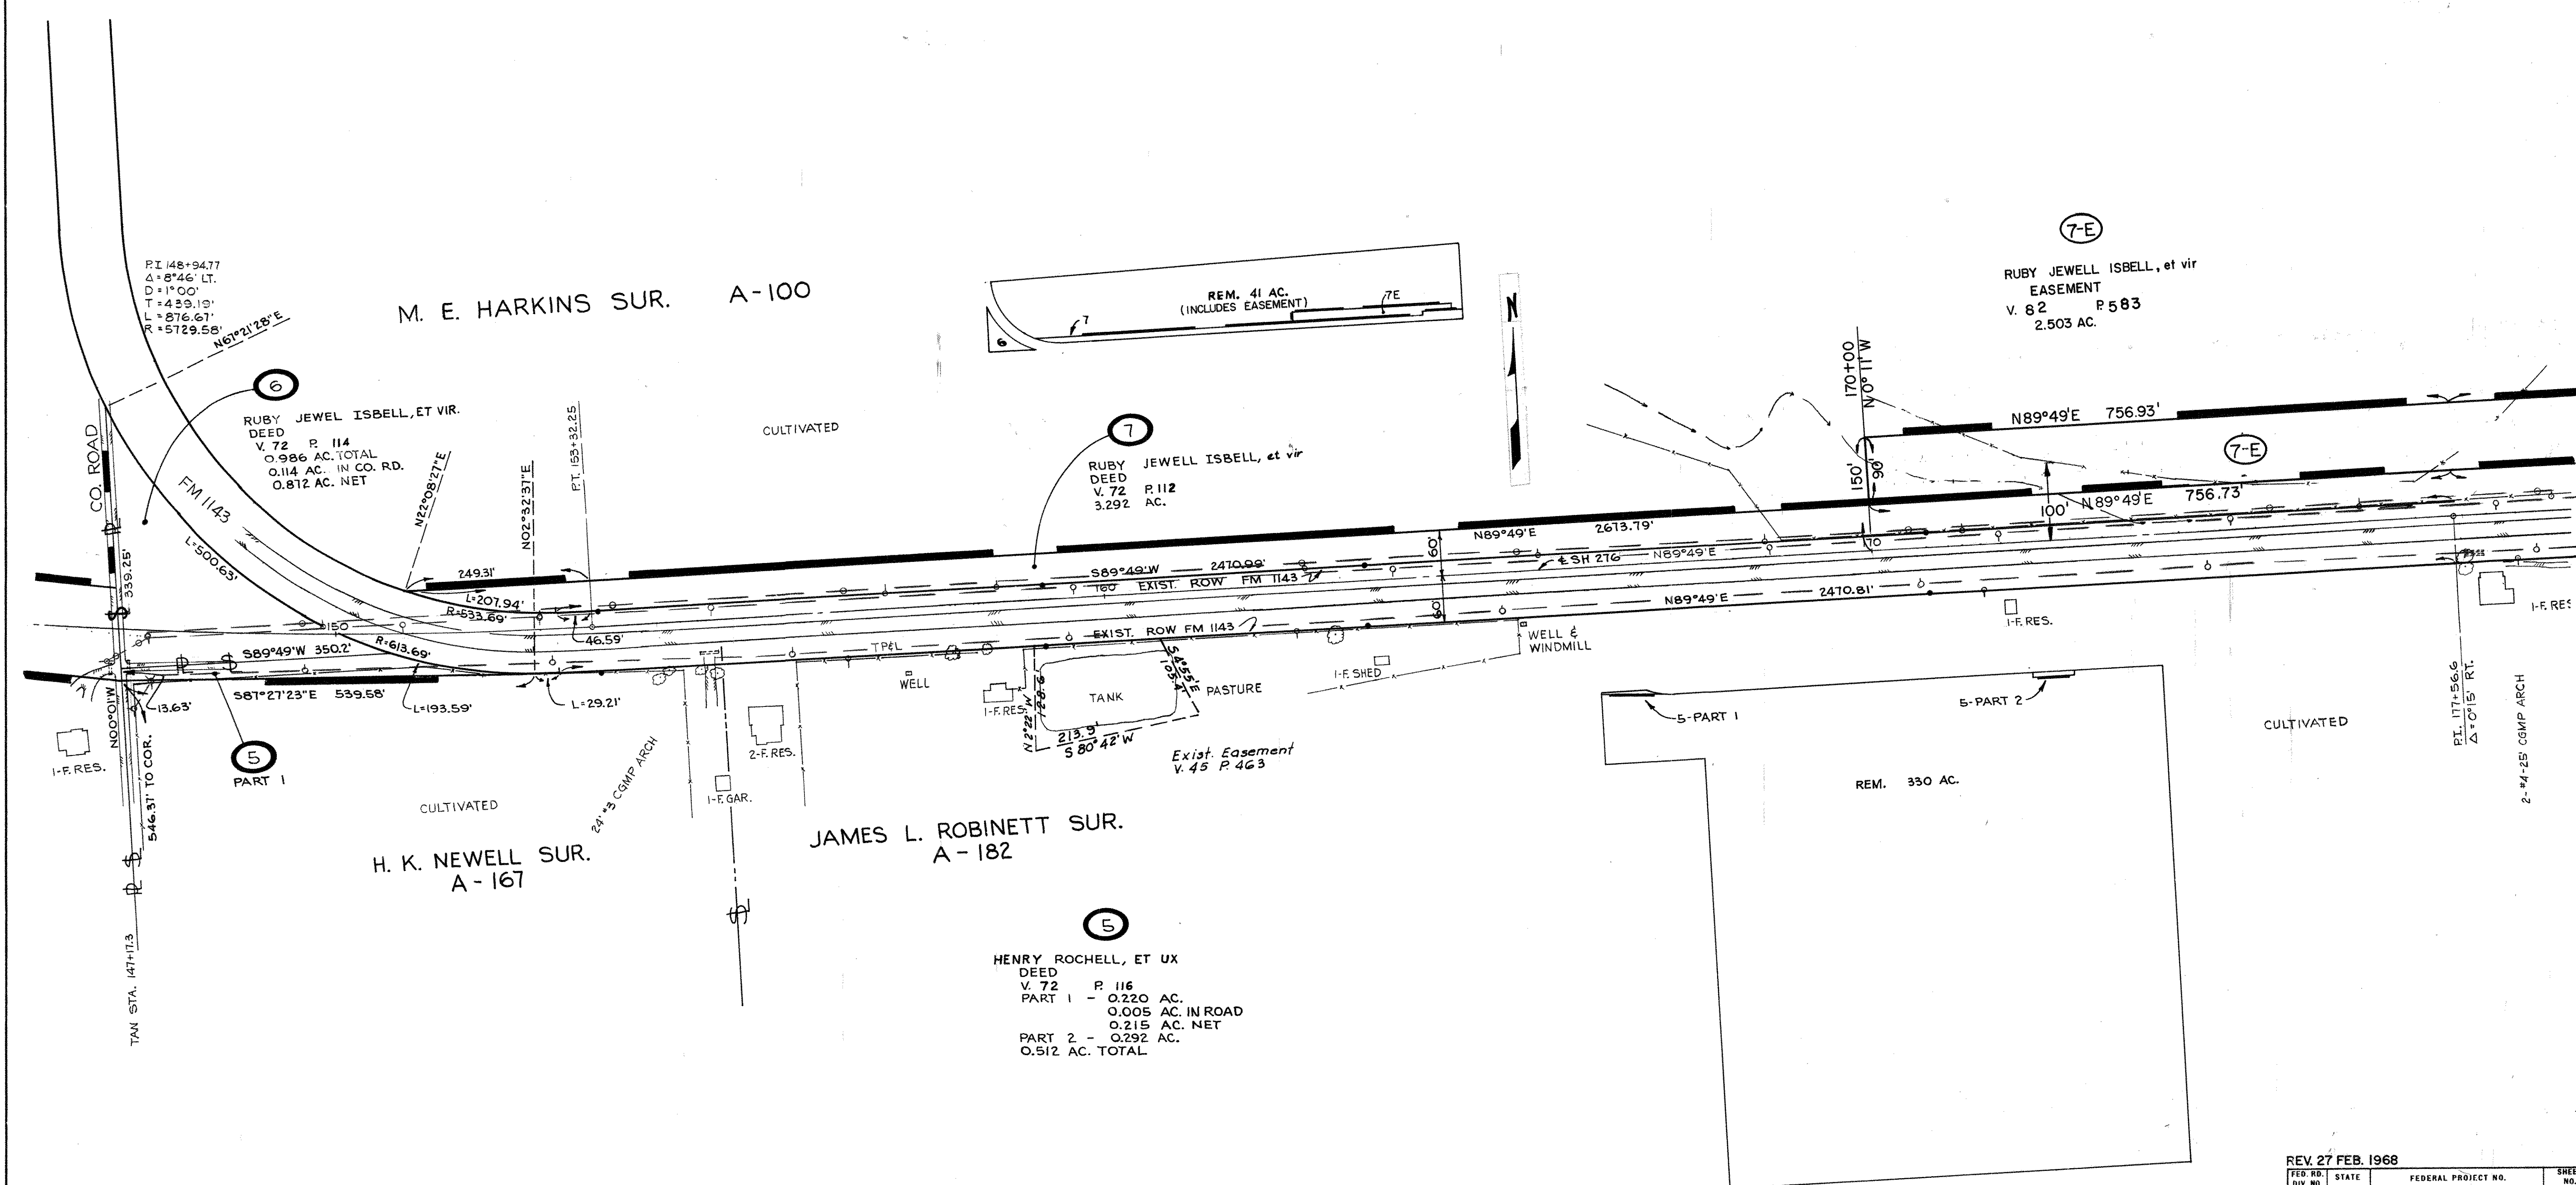

REV. 27 FEB. 1968						
FED. NO.	STATE	FEDERAL PROJECT NO.			SHEET NO.	
6	TEXAS	8018-1-12			7	
STATE DIST. NO.	COUNTY	CONT.	SECT.	JOB	HIGHWAY NO.	
18	ROCKWALL	1290	3	7	SH 276	


SAMUEL KELLY SUR.
A-132

REM. 48.4 AC.


AMANDA ROCHELL, ET AL
DEED
V. 72 P. 87
0.826 AC.

J. H. BAILEY SUR.
A-34

REV. 27 FEB. 1968					
FED. RD. DIV. NO.	STATE	FEDERAL PROJECT NO.			SHEET NO.
6	TEXAS	8018-1-12			8
STATE DIST. NO.	COUNTY	CONT.	SECT.	JOB	HIGHWAY NO.
18	ROCKWALL	1290	3	7	SH 276

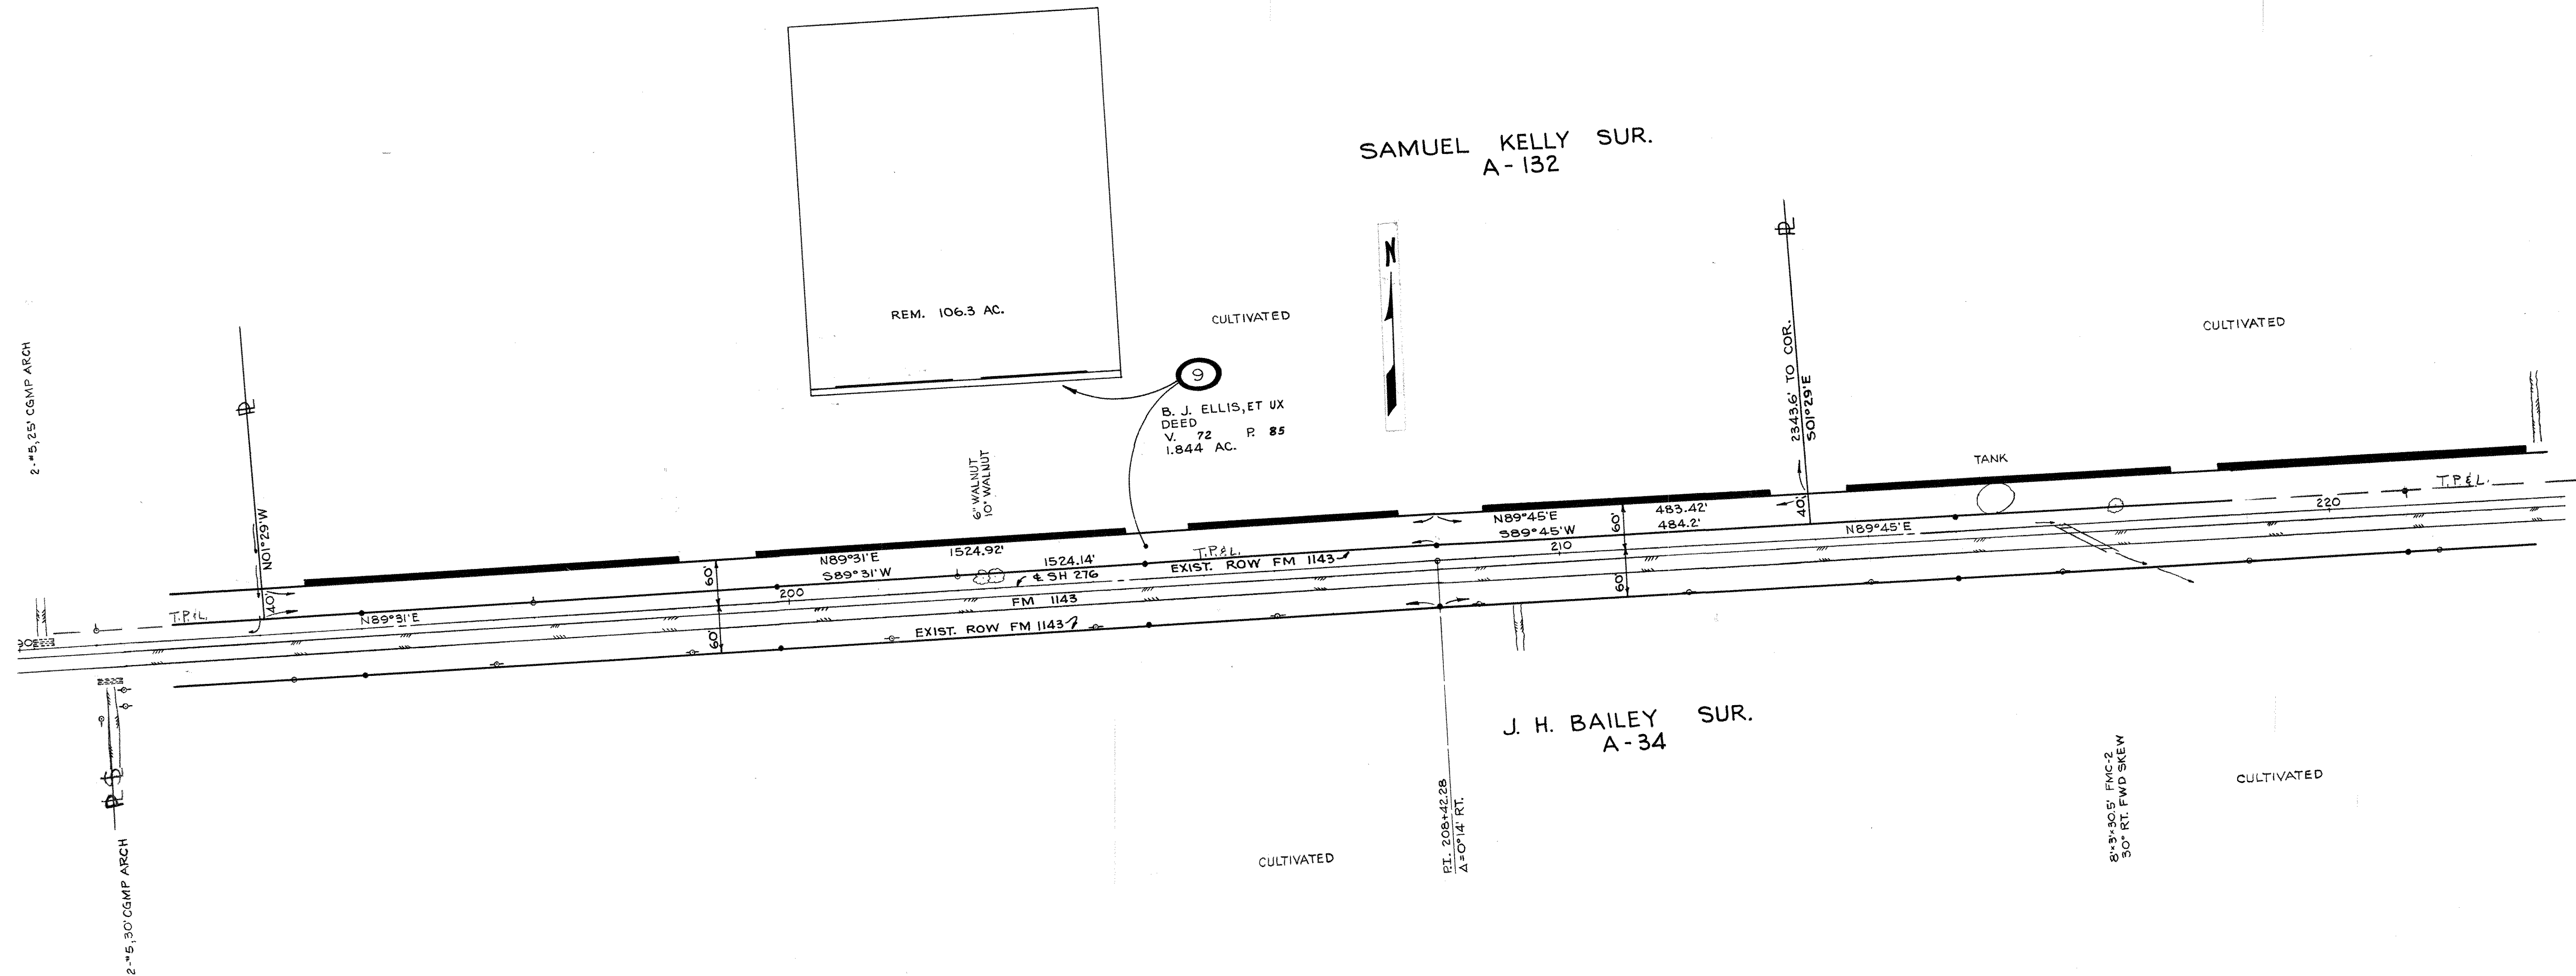


FED. NO. DIV. NO.	STATE	FEDERAL PROJECT NO.	SHEET NO.
6	TEXAS	8018-1-12	9
STATE DIST. NO.	COUNTY	CONT.	SECT.
18	ROCKWALL	1290	3
			7
			SH 276

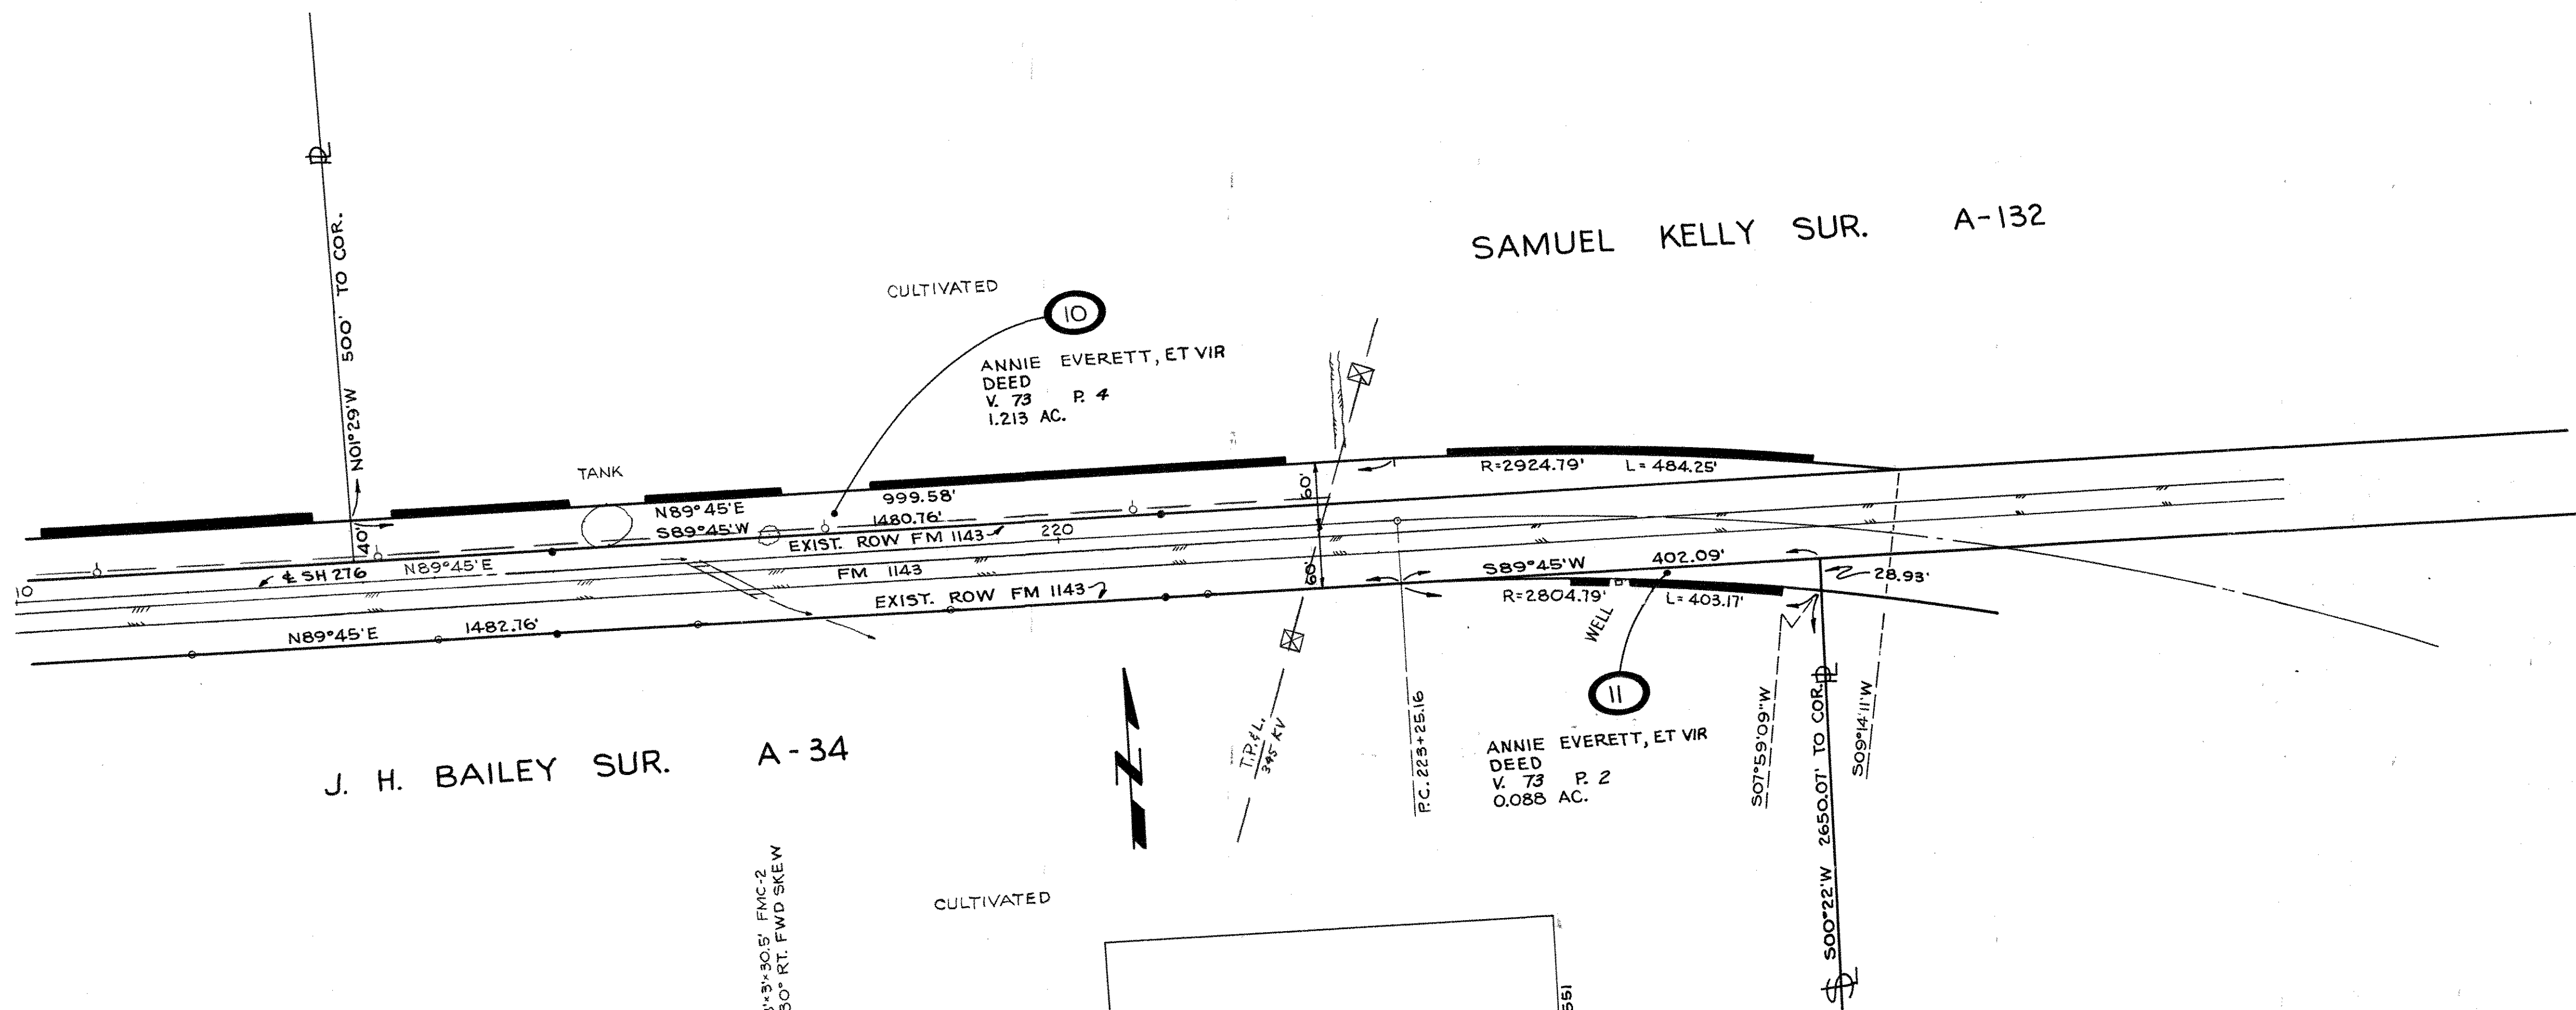

P.I. 232+80.00
 $\Delta = 36^\circ 52'$ RT.
 $D = 2'00''$
 $T = 954.84'$
 $L = 1843.33'$
 $R = 2664.79'$


REV. 8-19-64

FED. RD. DIV. NO.	STATE	FEDERAL PROJECT NO.	SHEET NO.
6	TEXAS	8018-1-12	10
STATE DIST. NO.	COUNTY	CONT. SECT.	JOB HIGHWAY NO.
18	ROCKWALL	1290 3 7	SH 216

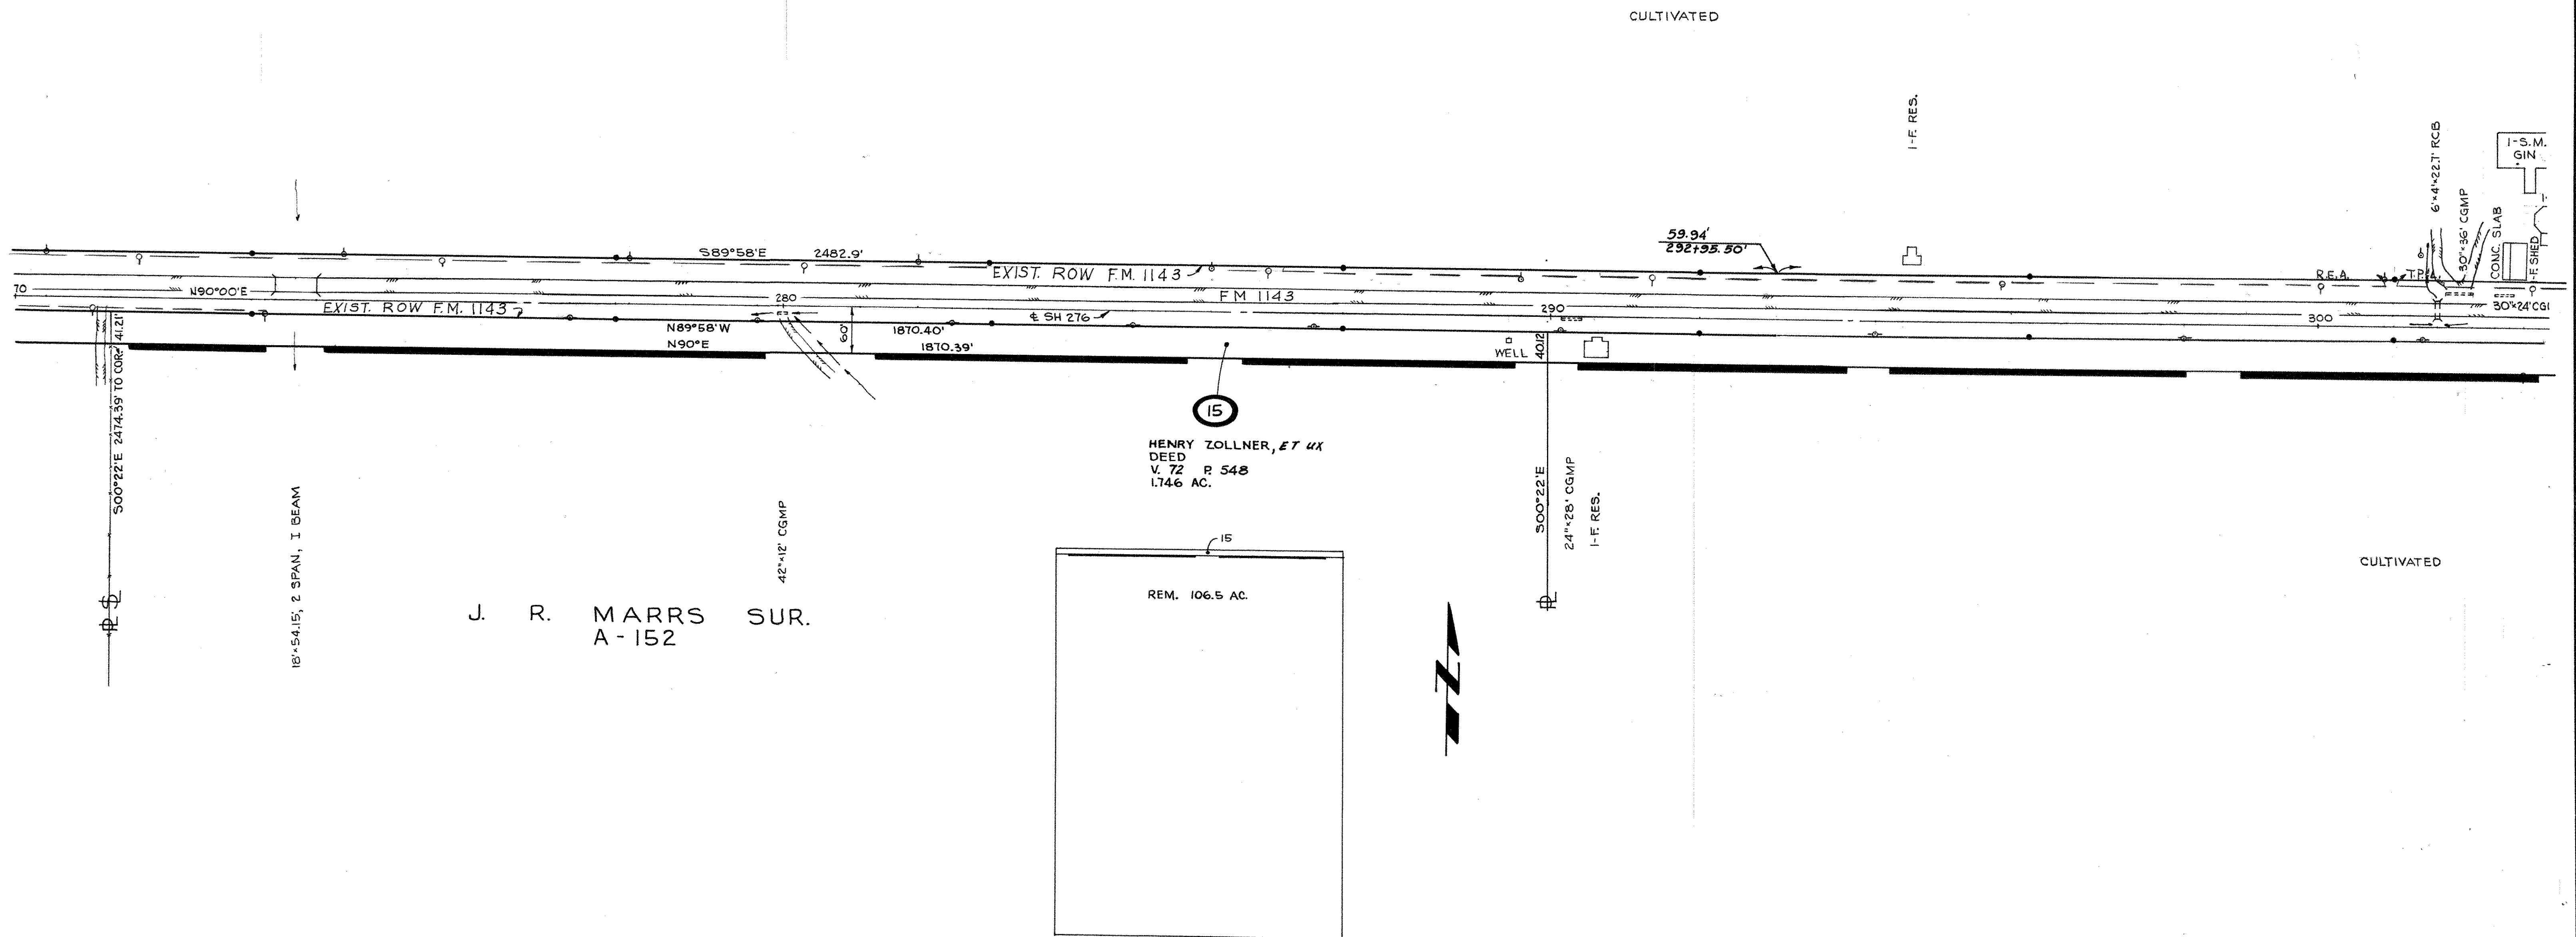

FED. RD. DIV. NO.	STATE	FEDERAL PROJECT NO.				SHEET NO.
6	TEXAS	8018-1-12				13
STATE DIST. NO.	COUNTY	CONT.	SECT.	JOB	HIGHWAY NO.	
18	ROCKWALL	1290	3	7	SH 276	

J.R. MARRS SUR. A - 152

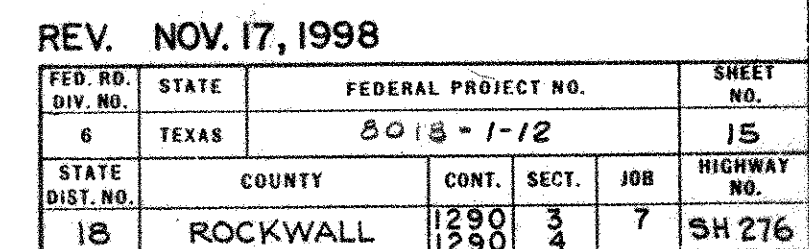


TRACT 1
STATE OF TEXAS
QUITCLAIM TO
WILLARD T. ALEXANDER, ET UX
DEED
VOL. 01410 PG. 00011
1.010 ACRES

TRACT 2
WILLARD T. ALEXANDER, ET UX
TO STATE OF TEXAS
DRAINAGE EASEMENT
VOL. 01410 PG. 00003
1.010 ACRES

J.W. GARDNER SUR. A - 91

R. E. JOHNSON SUR. A - 129

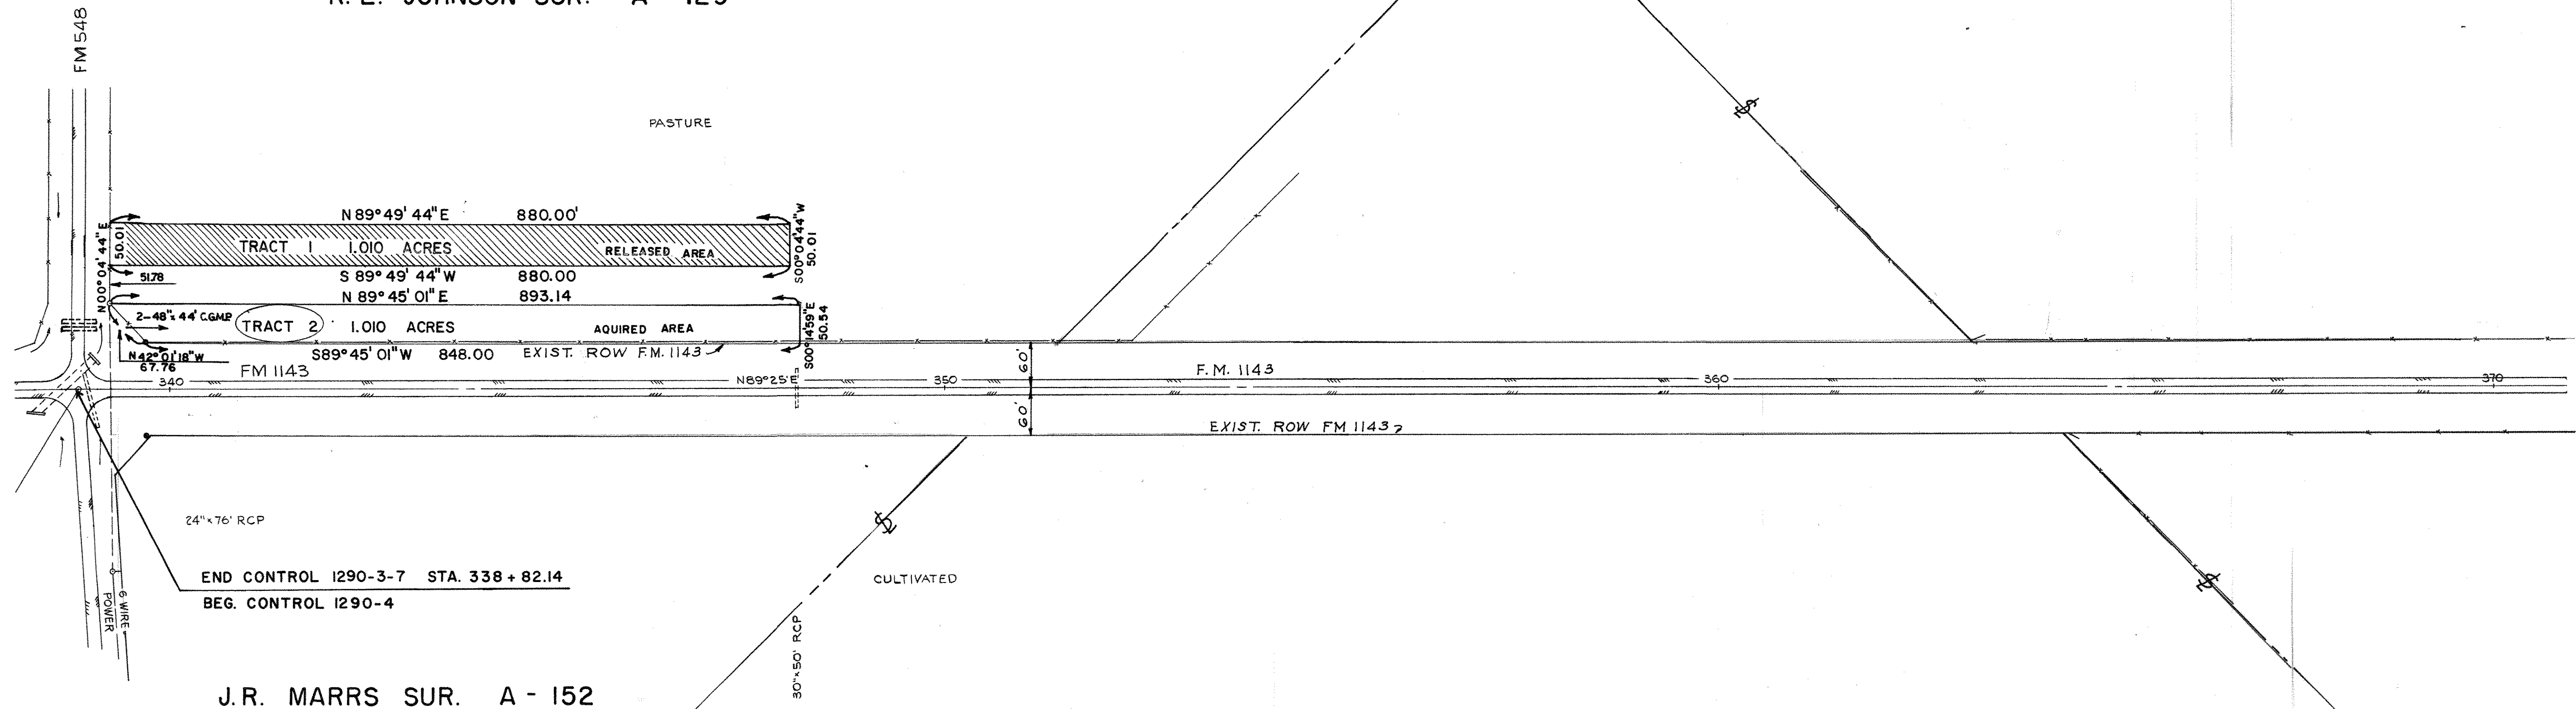

JARED STEPHENSON SUR. A - 189

NOTE:
FOR ROW DIMENSIONS, SEE ROW MAP FM 1143,
CONTROL 1290-4, FROM FM 548 TO HUNT CO. LINE
NOTE:
CONTROL 1290-4, FOR PROJECT 8018-1-12 WILL
NOT HAVE A JOB NO. ASSIGNED, SINCE NO
ROW ACQUIRED OR UTILITY ADJ. MADE.

REV. NOV. 17, 1998

FED. RD. DIV. NO.	STATE	FEDERAL PROJECT NO.	SHEET NO.
6	TEXAS	8018-1-12	16
STATE DIST. NO.	COUNTY	CONT.	SECT.
18	ROCKWALL	1290	4
		1290	3
			7
			SH216

J.W. GARDNER SUR. A - 91


P.I. 396+06.21
 $\Delta = 6^{\circ}18'$ LT.
 $D = 1^{\circ}00'$
 $T = 315.32'$
 $L = 630.00'$
 $R = 5729.58'$

SAMUEL MCFADGIN LEAGUE & LABOR SUR.

NOTE:

FOR ROW DIMENSIONS, SEE ROW MAP FM 1143,
CONTROL 1290-4, FROM FM 548 TO HUNT CO. LINE

FED. RD. DIV. NO.	STATE	FEDERAL PROJECT NO.				SHEET NO.
6	TEXAS	8018-1-12				17
STATE DIST. NO.	COUNTY	CONT.	SECT.	JOB	HIGHWAY NO.	
18	ROCKWALL	1290	4		SH 276	

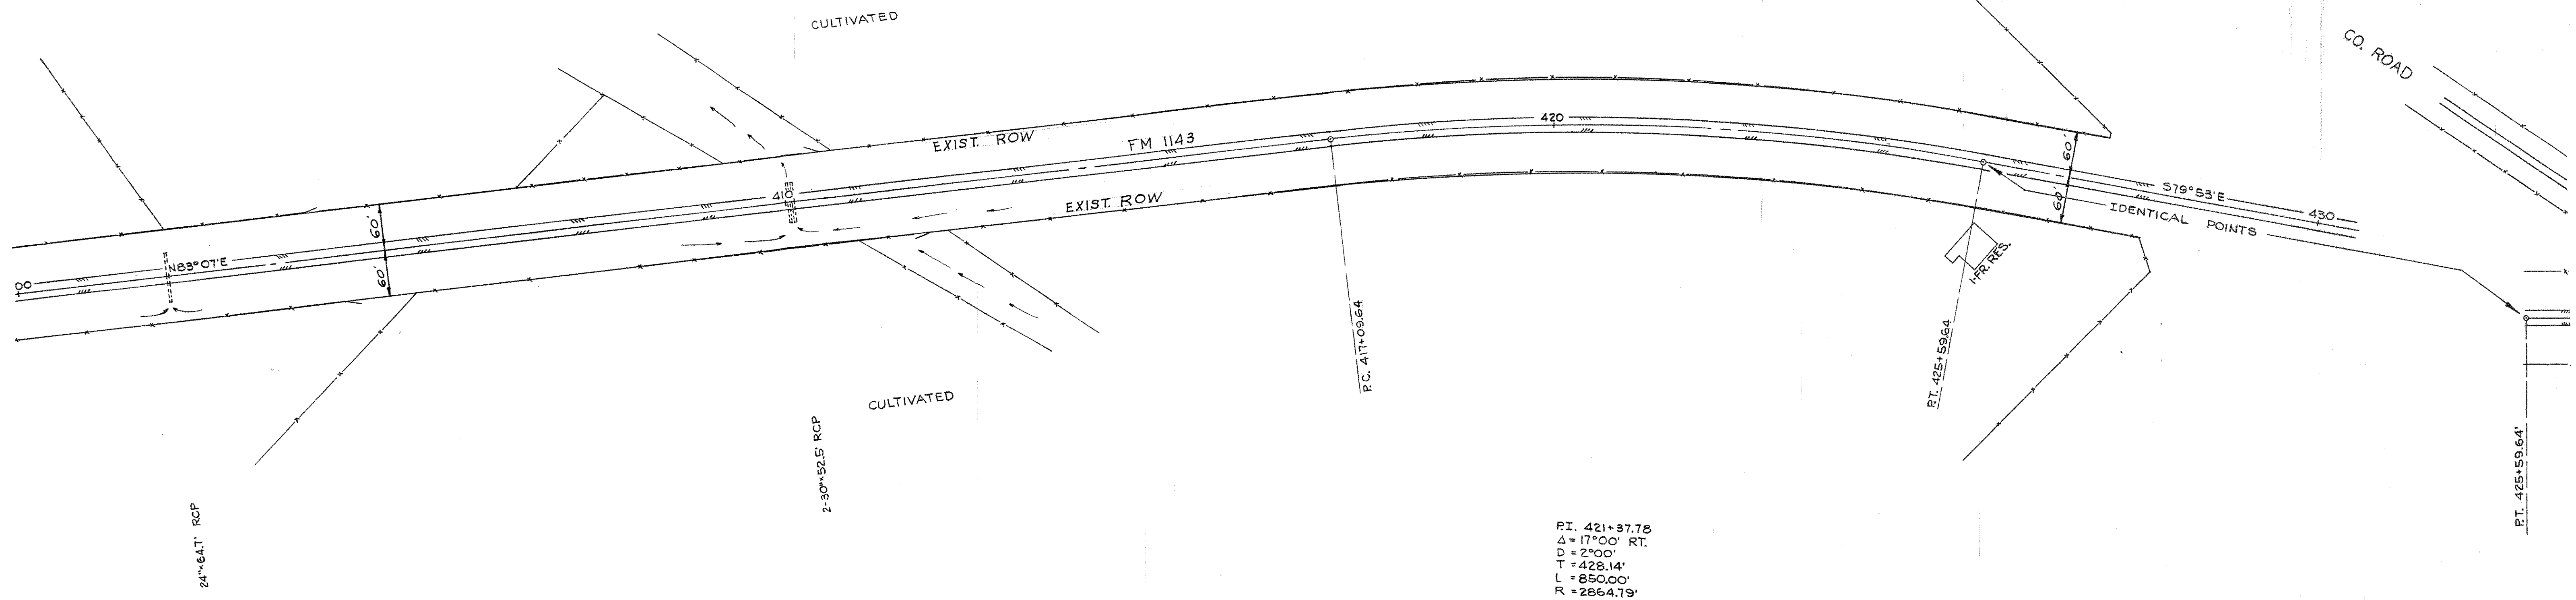


SAMUEL MCFADGIN LEAGUE & LABOR SUR.

NOTE:

FOR ROW DIMENSIONS, SEE ROW MAP FM 1143,
 CONTROL 1290-4, FROM FM 548 TO HUNT CO. LINE


FED. NO.	STATE	FEDERAL PROJECT NO.	SHEET NO.
6	TEXAS	8018-1-12	18
STATE DIST. NO.	COUNTY	CONT. SECT.	JOB HIGHWAY NO.
18	ROCKWALL	1290 4	SH 276

SAMUEL MC FADGIN LEAGUE & LABOR SUR.

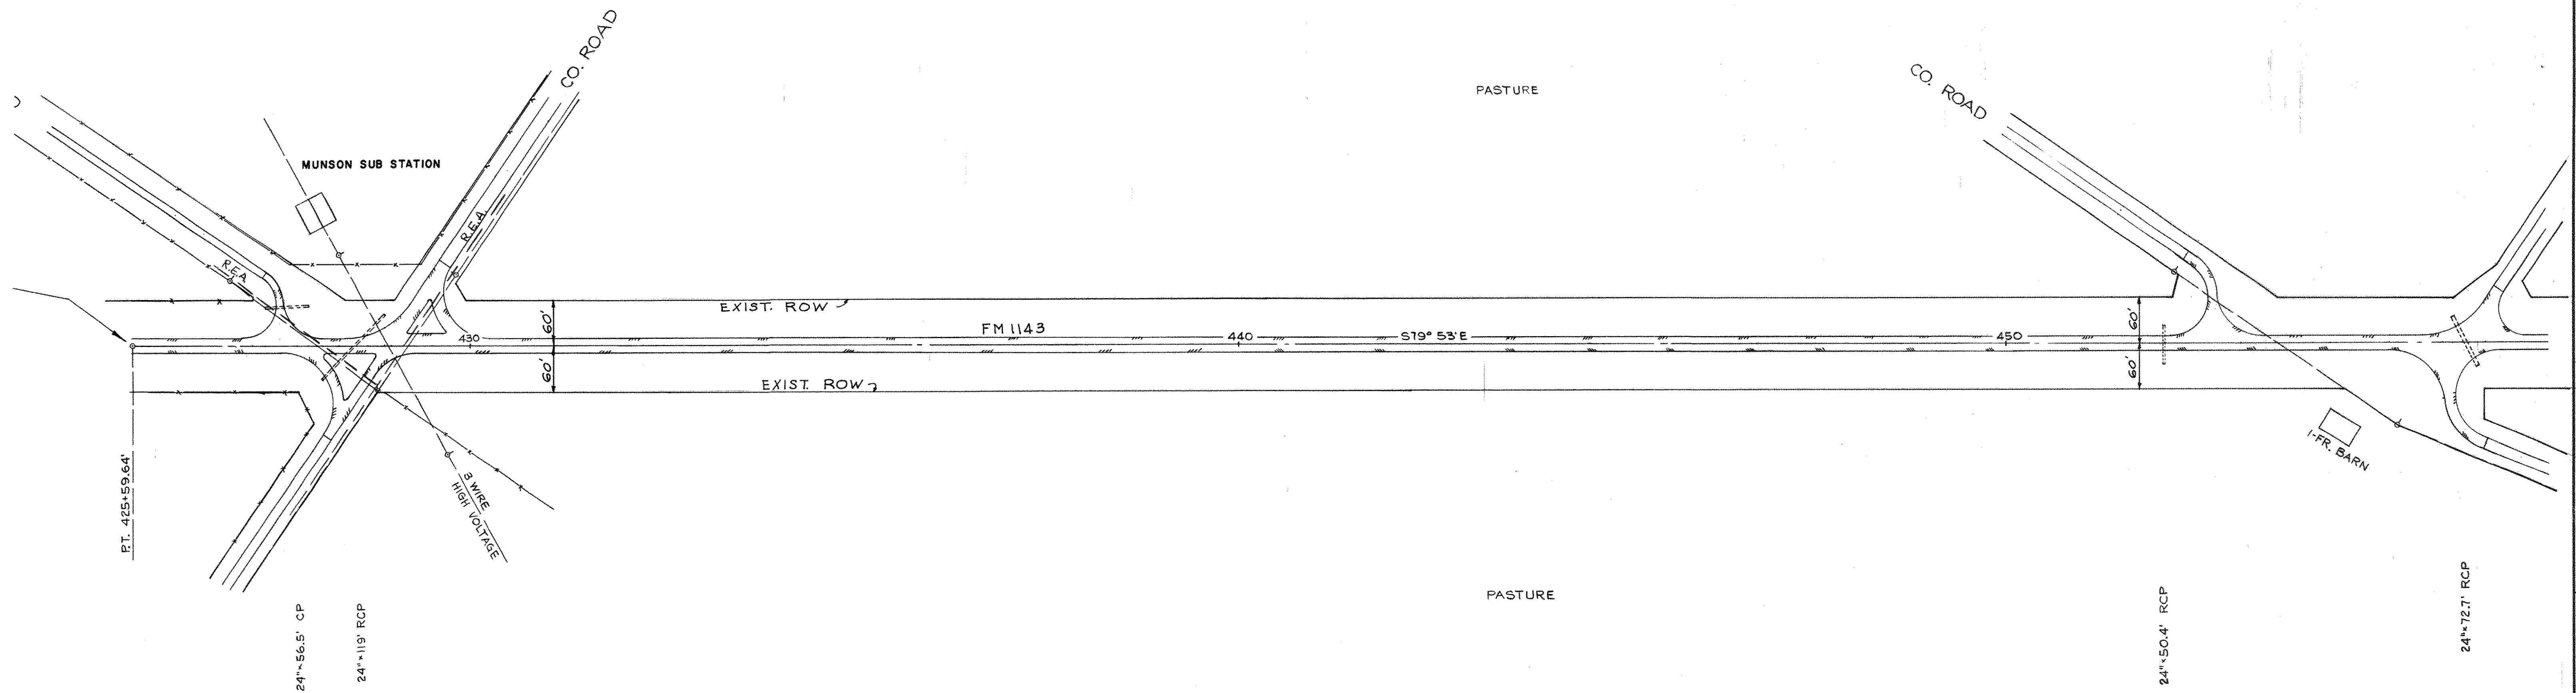

NOTE:
FOR ROW DIMENSIONS, SEE ROW MAP FM 1143,
CONTROL 1290-4, FROM FM 548 TO HUNT CO. LINE

FED. RD. DIV. NO.	STATE	FEDERAL PROJECT NO.	SHEET NO.
6	TEXAS	2018-1-12	19
STATE DIST. NO.	COUNTY	CONT. SECT.	JOB HIGHWAY NO.
18	ROCKWALL	1290 4	SH 276

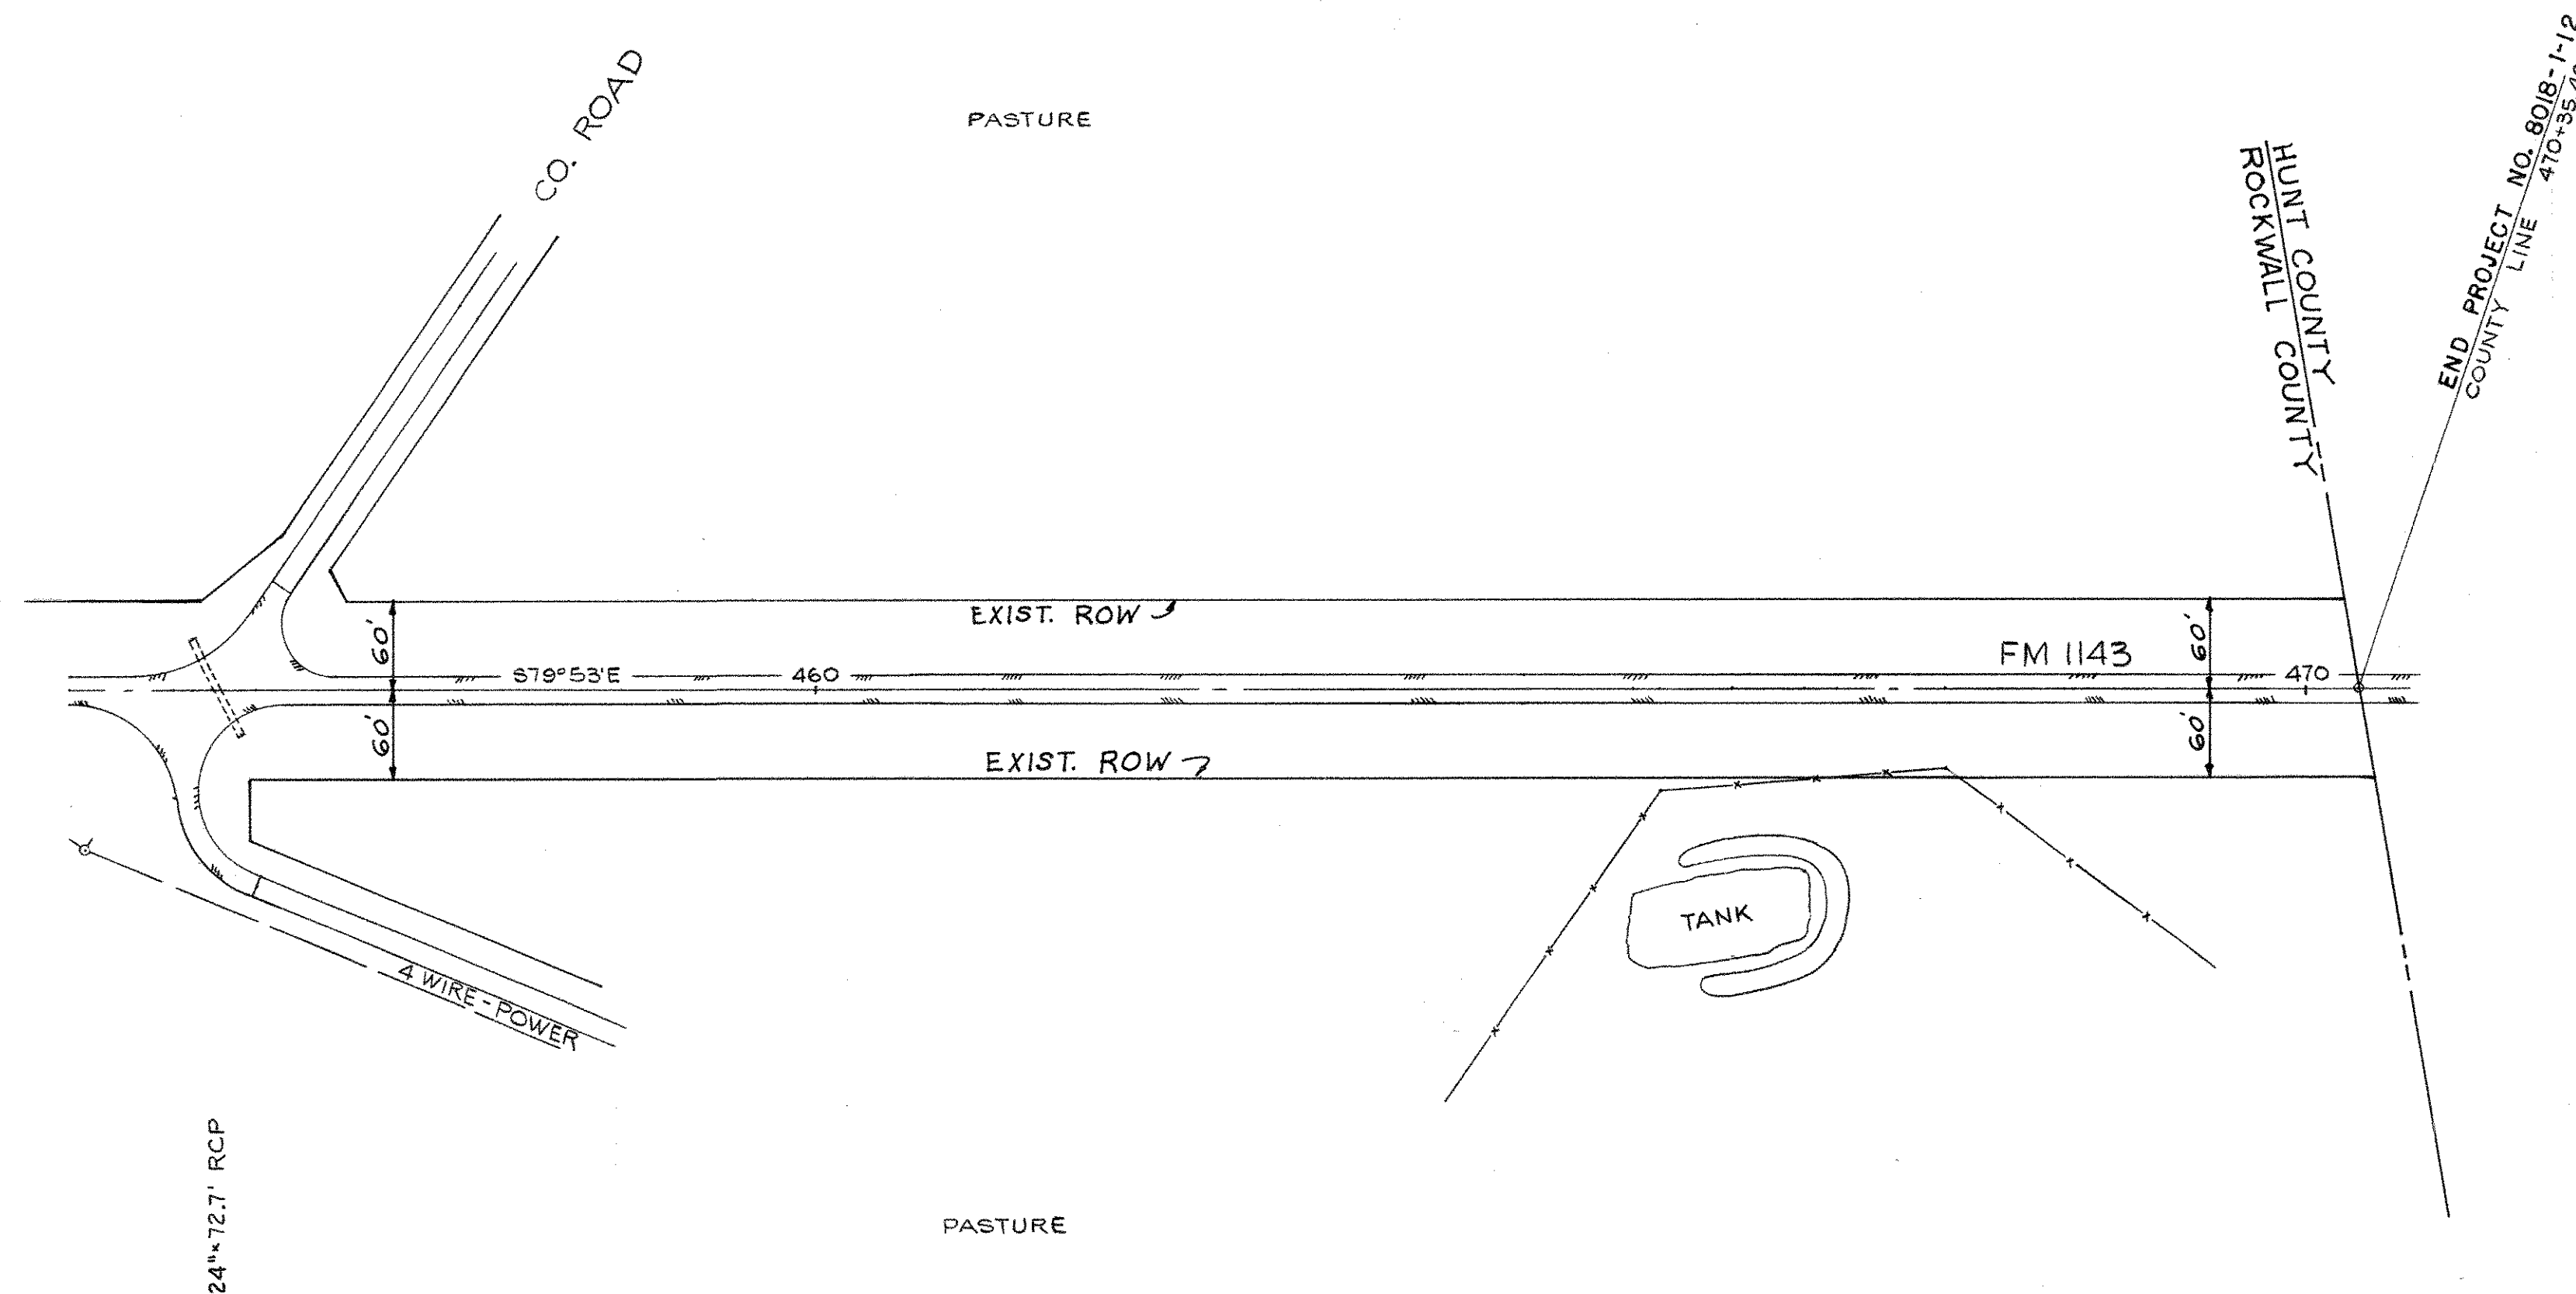

SAMUEL MCFADGIN LEAGUE & LABOR SUR.

NOTE:
FOR ROW DIMENSIONS, SEE ROW MAP FM 1143,
CONTROL 1290-4, FROM FM 548 TO HUNT CO. LINE

999
810

FED. NO.	STATE	FEDERAL PROJECT NO.	SHEET NO.
8	TEXAS	8018-1-12	20
STATE DIST. NO.	COUNTY	CONT. SECT. JOB	HIGHWAY NO.
18	ROCKWALL	1290 4	SH 276