

FED. ROAD DIV. NO.	PROJECT NO.		SHEET NO.
6			1
STATE	DIST.	COUNTY	HIGHWAY NO.
TEXAS	18	ROCKWALL	SH 66
R. O. W.		CONT.	SECT.
		0009	04
CONSTRUCTION		CONT.	SECT.
		0009	04
			JOB
			067
			JOB
			065

STATE OF TEXAS

DEPARTMENT OF TRANSPORTATION

PLANS OF PROPOSED

RIGHT OF WAY PROJECT

ROCKWALL COUNTY

STATE HIGHWAY NUMBER 66

FROM: FM 1141

TO: E COUNTY LINE ROAD (COUNTY LINE)

ROW CSJ NO. 0009-04-067

CONSTRUCTION CSJ: 0009-04-065

NET LENGTH OF PROJECT = 8.772 MILES

INDEX OF SHEETS


SHEET NO.	DESCRIPTION
1	TITLE SHEET
2 - 4	CONTROL & PARCEL INDEX SHEET
5 - 8	R.O.W. PLAN SHEET

UTILITIES LOCATED WITHIN

PROJECT LIMITS

UTILITY COMPANY

STATIONING

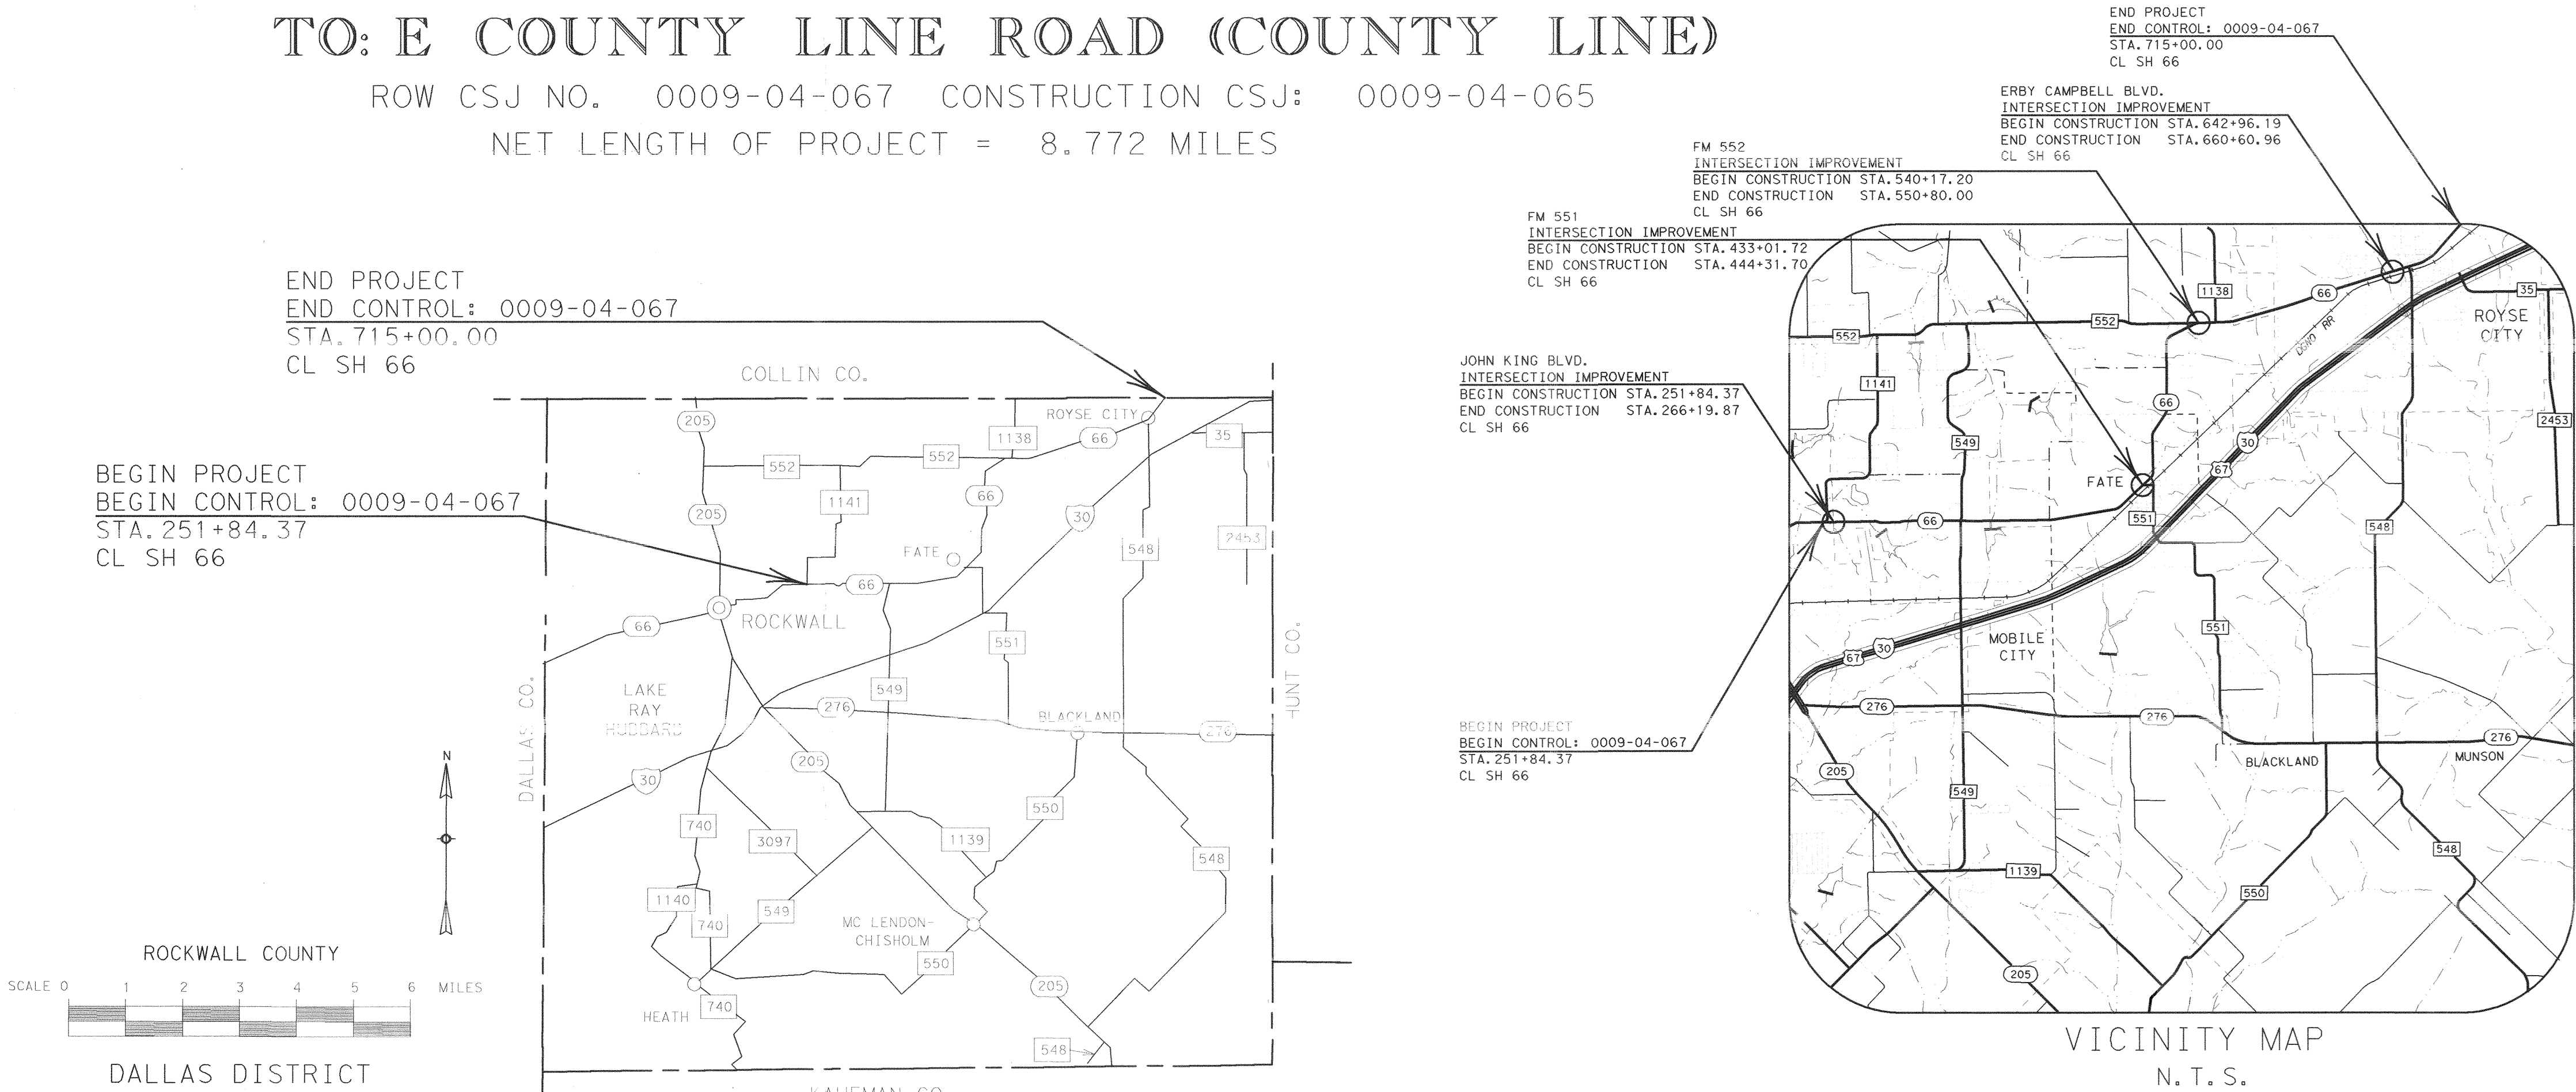

R.O.W. PLAN SHEET LAYOUT SCALE: 1"= 100'

THIS MAP IS AN INTERNAL TxDOT DOCUMENT.

ITS CONTENTS SHALL NOT BE USED FOR ANY OTHER PURPOSE.

NO EQUATIONS

EXCEPTIONS:

STA. 266+19.87 TO 433+01.72

STA. 444+31.70 TO 540+17.20

STA. 550+80.00 TO 642+96.19

STA. 660+60.96 TO 715+00.00

RAILROADS:

D.G.N.O. RR FM 551 STA. 24+05.46

RECOMMENDED FOR ACQUISITION

OF RIGHT OF WAY

December 29, 2015

Surveyor

DISTRICT SURVEYOR (MAPPING)

RECOMMENDED FOR ACQUISITION

OF RIGHT OF WAY

12/29 2015

Design Area Engineer

DESIGN AREA ENGINEER

FINAL APPROVAL

20

DISTRICT ENGINEER


- SURVEY LEGEND
- = TYPE II MONUMENT SET
 - = TYPE II MONUMENT FOUND
 - ⊙ = 5/8" IRON ROD SET W/ 3-1/4" ALUMINUM TxDOT CAP UNLESS NOTED
 - ⊙ = 5/8" IRON ROD SET W/ 2" ALUMINUM TxDOT CAP STAMPED "ACCESS DENIAL POINT"
 - = 5/8" IRON ROD SET W/PLASTIC HUITT-ZOLLARS CAP UNLESS NOTED
 - = 1/2" IRON ROD FOUND UNLESS NOTED
 - ⊙ = IRON PIPE FOUND
 - △ = CALCULATED POINT
 - ⊙ = SURVEY LINE
 - ⊙ = PROPERTY LINE
 - ⊙ = CENTER LINE
 - () = RECORD INFORMATION
 - P.C. = POINT OF CURVATURE
 - P.T. = POINT OF TANGENT
 - P.O.B. = POINT OF BEGINNING
 - P.O.C. = POINT OF COMMENCING
 - III— = ACCESS DENIAL LINE
 - △ = CONTROL POINT
 - = SURVEY LINE
 - = EXISTING R.O.W. LINE
 - = PROPOSED R.O.W. LINE
 - O.P.R.R.C.T. = OFFICIAL PUBLIC RECORDS OF ROCKWALL COUNTY, TEXAS

BASIS OF BEARING: TEXAS STATE PLANE COORDINATE SYSTEM, NAD 83, CENTRAL ZONE (4202) AND ADJUSTED TO SURFACE USING A SURFACE ADJUSTMENT FACTOR OF 1.000146135.

** THE MONUMENT DESCRIBED AND SET IN THIS CALL, IF DESTROYED DURING CONSTRUCTION, MAY BE REPLACED WITH A TxDOT TYPE II RIGHT OF WAY MARKER UPON THE COMPLETION OF THE HIGHWAY CONSTRUCTION PROJECT UNDER THE SUPERVISION OF A REGISTERED PROFESSIONAL LAND SURVEYOR EITHER EMPLOYED OR RETAINED BY TxDOT.

CONTROL/LAYOUT SHEET

NO RIGHT-OF-WAY TO BE ACQUIRED
AND NO UTILITIES TO BE ADJUSTED
BETWEEN STA. 266+19.87 TO 433+01.72

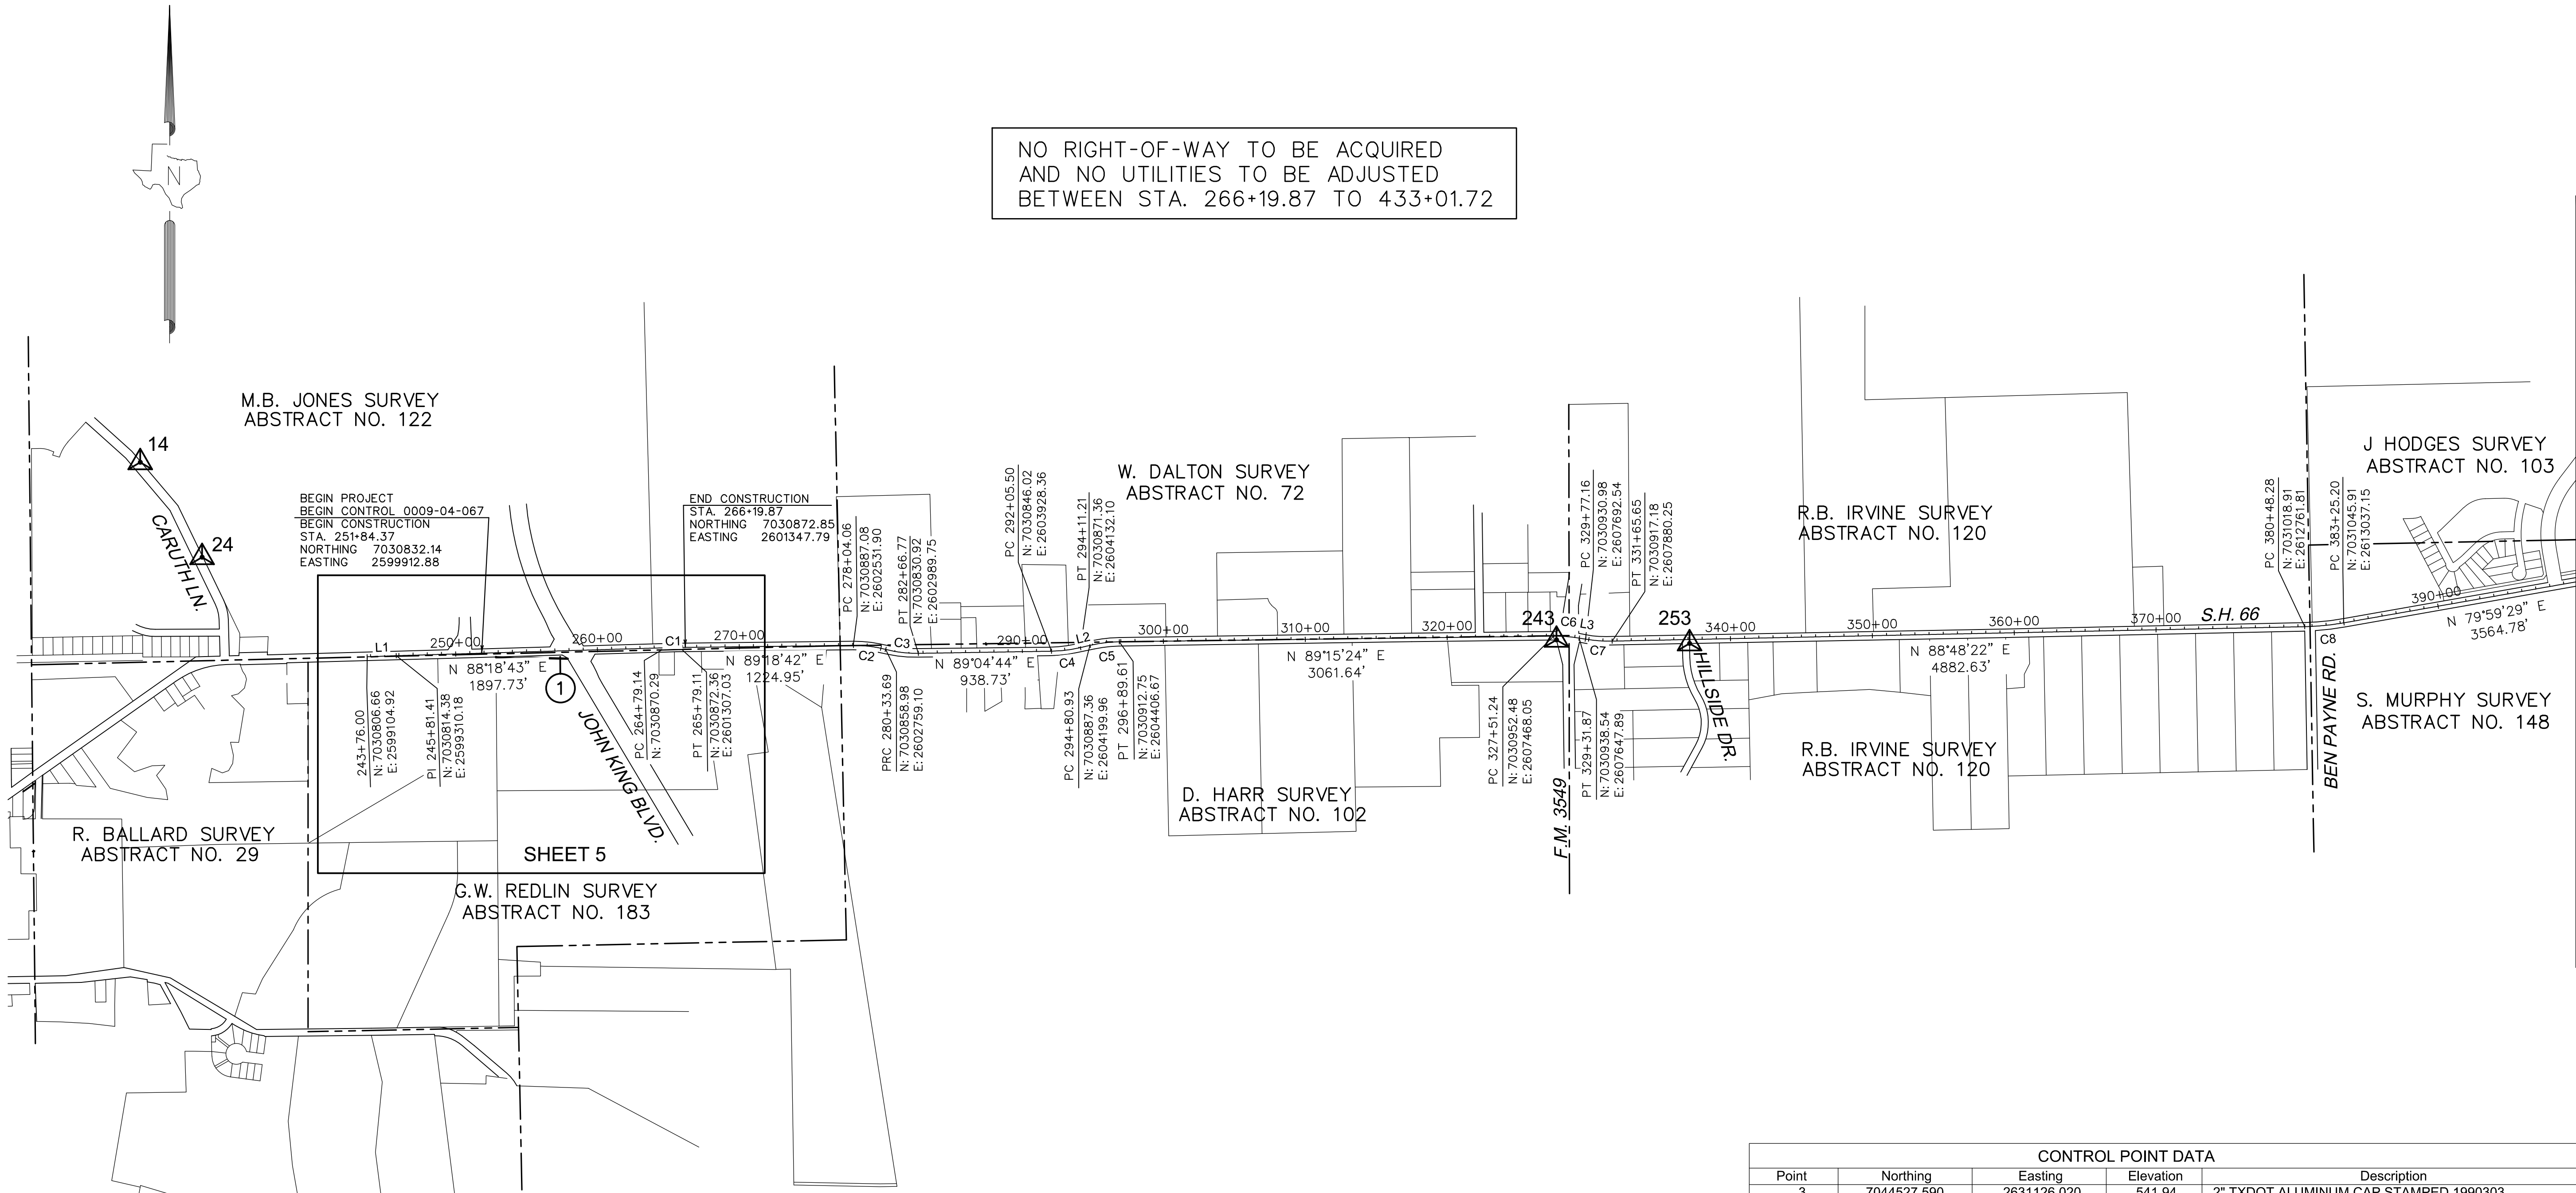

MATCH LINE STA. 400+00 SHEET 3

BASELINE LINE TABLES		
LINE	BEARING	DISTANCE
L1	N 87°50'47" E	205.41'
L2	N 76°44'13" E	69.72'
L3	S 80°23'38" E	45.28'
L4	N 56°08'36" E	163.36'
L5	N 89°46'01" E	164.07'
L6	N 89°27'50" E	394.84'
L7	N 88°57'09" E	165.55'
L8	N 89°01'19" E	353.40'
L9	S 26°50'34" E	16.62'

BASELINE CURVE TABLES						
CURVE	DELTA	RADIUS	CH. BEARING	CH. LENGTH	ARC LENGTH	TANGENT
C1	0°59'59"	5730.00'	N 88°48'42" E	99.97'	99.97'	49.98'
C2	15°28'43"	850.00'	S 82°56'57" E	228.93'	229.63'	115.52'
C3	15°42'41"	850.00'	S 83°03'56" E	232.35'	233.08'	117.28'
C4	12°20'31"	955.00'	N 82°54'28" E	205.31'	205.71'	103.26'
C5	12°31'11"	955.00'	N 82°59'48" E	208.26'	208.68'	104.75'
C6	10°20'58"	1000.00'	S 85°34'07" E	180.39'	180.63'	90.56'
C7	10°48'00"	1000.00'	S 85°47'38" E	188.22'	188.50'	94.53'
C8	8°48'54"	1800.00'	N 84°23'55" E	276.65'	276.93'	138.74'
C9	33°18'27"	520.00'	N 63°20'15" E	298.05'	302.29'	155.55'
C10	0°40'27"	12000.00'	N 46°20'48" E	141.19'	141.20'	70.60'
C11	47°52'13"	350.00'	N 22°04'28" E	283.99'	292.42'	155.36'
C12	36°43'37"	730.00'	N 16°30'10" E	459.96'	467.93'	242.32'
C13	35°39'17"	760.00'	N 17°02'20" E	465.35'	472.94'	244.41'
C14	63°56'45"	580.00'	N 31°11'03" E	614.24'	647.32'	362.04'
C15	25°13'02"	716.00'	N 75°45'57" E	312.59'	315.13'	160.16'
C16	14°46'04"	1400.00'	N 80°59'26" E	359.84'	360.84'	181.43'
C17	3°40'28"	4000.00'	N 71°46'10" E	256.47'	256.52'	128.30'
C18	3°01'28"	1910.00'	N 71°26'40" E	100.81'	100.82'	50.42'
C19	46°30'18"	200.00'	N 49°42'15" E	157.91'	162.33'	85.94'
C20	47°24'13"	160.00'	N 50°09'12" E	128.63'	132.38'	70.24'
C21	17°42'43"	700.00'	N 64°59'58" E	215.53'	216.39'	109.07'
C22	16°35'45"	900.00'	N 47°50'43" E	259.78'	260.69'	131.26'
C23	7°02'39"	600.00'	S 87°32'02" E	73.72'	73.77'	36.93'
C24	6°13'16"	600.00'	S 87°07'21" E	65.11'	65.15'	32.61'
C25	64°08'07"	150.00'	S 58°54'38" E	159.28'	167.91'	93.98'

CONTROL POINT DATA				
Point	Northing	Easting	Elevation	Description
3	7044527.590	2631126.020	541.94	2" TXDOT ALUMINUM CAP STAMPED 1990303
13	7043822.950	2630980.260	553.03	2" TXDOT ALUMINUM CAP STAMPED 1990313
14	7032177.090	2597505.720	495.74	3" ROCKWALL BRASS CAP STAMPED E1990014
23	7048018.690	2636321.670	525.11	3" TXDOT BRASS CAP STAMPED E1990323
24	7031507.960	2597941.030	495.68	2" TXDOT ALUMINUM CAP STAMPED E1990024
33	7048673.630	2637040.980	529.64	3" TXDOT BRASS CAP STAMPED E199033
283	7042373.970	2621404.490	575.32	3" TXDOT BRASS CAP STAMPED E1990283
293	7042397.680	2622197.550	582.16	3" TXDOT BRASS CAP STAMPED E1990293
243	7030925.430	2607487.350	605.25	3" TXDOT BRASS CAP STAMPED E1990243
253	7030899.980	2608425.860	574.19	3" TXDOT BRASS CAP STAMPED E1990253
263	7033006.530	2617054.780	595.49	2" TXDOT ALUMINUM CAP STAMPED 1990263
273	7033064.580	2617947.320	579.57	2" TXDOT ALUMINUM CAP STAMPED 1990273

DATE: DECEMBER 9, 2015


SURVEYOR:
HUITT-ZOLLARS
Huitt-Zollars, Inc. Dallas
1717 McKinney Avenue, Suite 1400
Dallas, Texas 75202-1236
Phone (214) 871-3311 Fax (214) 871-0757

BASIS OF BEARING: TEXAS STATE PLANE
COORDINATE SYSTEM, NAD 83, NORTH CENTRAL
ZONE (4202) AND ADJUSTED TO SURFACE USING A
SURFACE ADJUSTMENT FACTOR OF 1.000146135.

FED. PROJ. NO.	STATE	FEDERAL AID PROJECT NO.	HIGHWAY NO.
6	TEXAS		SH 66
STATE DISTRICT NO.	COUNTY	CONTROL NO.	SECTION NO.
18	ROCKWALL	0009	04
		067	02

CONTROL/LAYOUT SHEET

MATCH LINE STA. 580+00 SHEET 4

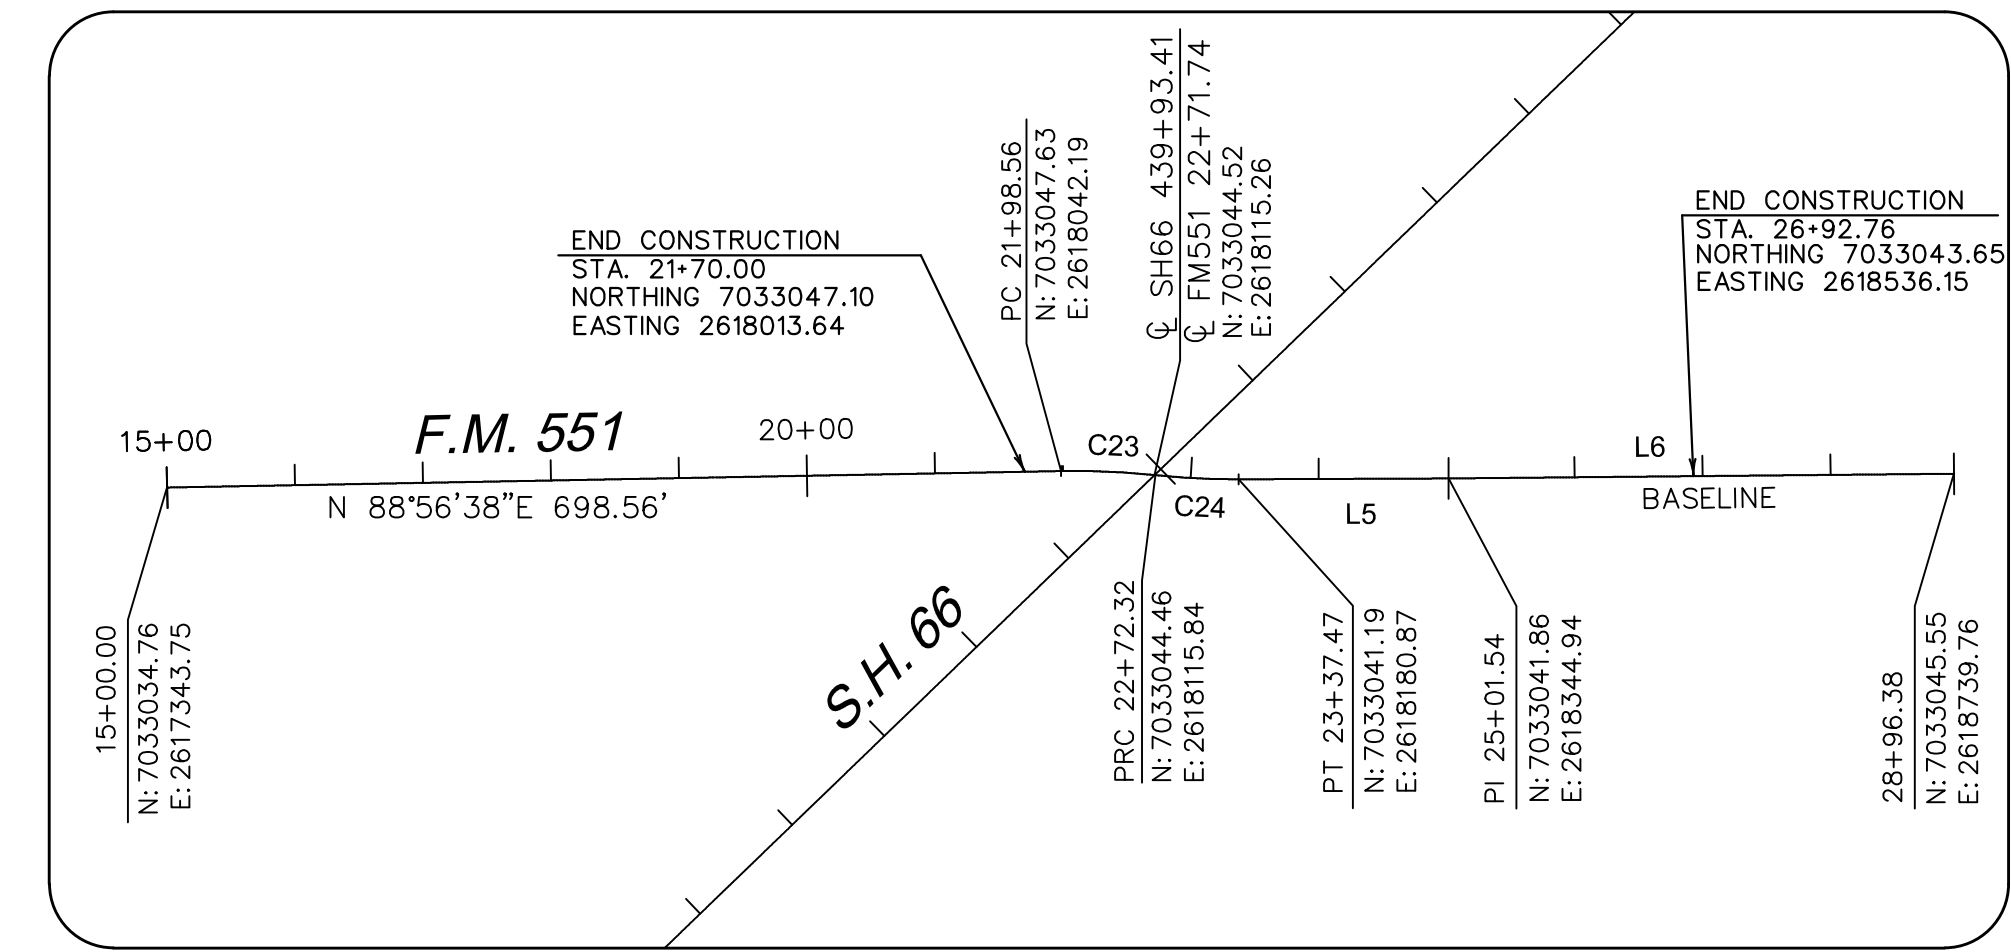

DETAIL "A"
NTS

MATCH LINE STA. 400+00 SHEET 2

NO RIGHT-OF-WAY TO BE ACQUIRED
AND NO UTILITIES TO BE ADJUSTED
BETWEEN STA. 266+19.87 TO 433+01.72


NO RIGHT-OF-WAY TO BE ACQUIRED
AND NO UTILITIES TO BE ADJUSTED
BETWEEN STA. 550+80.00 TO 642+96.19

NO RIGHT-OF-WAY TO BE ACQUIRED
AND NO UTILITIES TO BE ADJUSTED
BETWEEN STA. 444+31.70 TO 540+17.20

BASELINE LINE TABLES		
LINE	BEARING	DISTANCE
L1	N 87°50'47" E	205.41'
L2	N 76°44'13" E	69.72'
L3	S 80°23'38" E	45.28'
L4	N 56°08'36" E	163.36'
L5	N 89°46'01" E	164.07'
L6	N 89°27'50" E	394.84'
L7	N 88°57'09" E	165.55'
L8	N 89°01'19" E	353.40'
L9	S 26°50'34" E	16.62'

BASELINE CURVE TABLES						
CURVE	DELTA	RADIUS	CH. BEARING	CH. LENGTH	ARC LENGTH	TANGENT
C1	0°59'59"	5730.00'	N 88°48'42" E	99.97'	99.97'	49.98'
C2	15°28'43"	850.00'	S 82°56'57" E	228.93'	229.63'	115.52'
C3	15°42'41"	850.00'	S 83°03'56" E	232.35'	233.08'	117.28'
C4	12°20'31"	955.00'	N 82°54'28" E	205.31'	205.71'	103.26'
C5	12°31'11"	955.00'	N 82°59'48" E	208.26'	208.68'	104.75'
C6	10°20'58"	1000.00'	S 85°34'07" E	180.39'	180.63'	90.56'
C7	10°48'00"	1000.00'	S 85°47'38" E	188.22'	188.50'	94.53'
C8	8°48'54"	1800.00'	N 84°23'55" E	276.65'	276.93'	138.74'
C9	33°18'27"	520.00'	N 63°20'15" E	298.05'	302.29'	155.55'
C10	0°40'27"	12000.00'	N 46°20'48" E	141.19'	141.20'	70.60'
C11	47°52'13"	350.00'	N 22°04'28" E	283.99'	292.42'	155.36'
C12	36°43'37"	730.00'	N 16°30'10" E	459.96'	467.93'	242.32'
C13	35°39'17"	760.00'	N 17°02'20" E	465.35'	472.94'	244.41'
C14	63°56'45"	580.00'	N 31°11'03" E	614.24'	647.32'	362.04'
C15	25°13'02"	716.00'	N 75°45'57" E	312.59'	315.13'	160.16'
C16	14°46'04"	1400.00'	N 80°59'26" E	359.84'	360.84'	181.43'
C17	3°40'28"	4000.00'	N 71°46'10" E	256.47'	256.52'	128.30'
C18	3°01'28"	1910.00'	N 71°26'40" E	100.81'	100.82'	50.42'
C19	46°30'18"	200.00'	N 49°42'15" E	157.91'	162.33'	85.94'
C20	47°24'13"	160.00'	N 50°09'12" E	128.63'	132.38'	70.24'
C21	17°42'43"	700.00'	N 64°59'58" E	215.53'	216.39'	109.07'
C22	16°35'45"	900.00'	N 47°50'43" E	259.78'	260.69'	131.26'
C23	7°02'39"	600.00'	S 87°32'02" E	73.72'	73.77'	36.93'
C24	6°13'16"	600.00'	S 87°07'21" E	65.11'	65.15'	32.61'
C25	64°08'07"	150.00'	S 58°54'38" E	159.28'	167.91'	93.98'

CONTROL POINT DATA				
Point	Northing	Easting	Elevation	Description
3	7044527.590	2631126.020	541.94	2" TXDOT ALUMINUM CAP STAMPED 1990303
13	7043822.950	2630980.260	553.03	2" TXDOT ALUMINUM CAP STAMPED 1990313
14	7032177.090	2597505.720	495.74	3" ROCKWALL BRASS CAP STAMPED E1990014
23	7048018.690	2636321.670	525.11	3" TXDOT BRASS CAP STAMPED E1990323
24	7031507.960	2597941.030	495.68	2" TXDOT ALUMINUM CAP STAMPED E1990024
33	7048673.630	2637040.980	529.64	3" TXDOT BRASS CAP STAMPED E199033
283	7042373.970	2621404.490	575.32	3" TXDOT BRASS CAP STAMPED E1990283
293	7042397.680	2622197.550	582.16	3" TXDOT BRASS CAP STAMPED E1990293
243	7030925.430	2607487.350	605.25	3" TXDOT BRASS CAP STAMPED E1990243
253	7030899.980	2608425.860	574.19	3" TXDOT BRASS CAP STAMPED E1990253
263	7033006.530	2617054.780	595.49	2" TXDOT ALUMINUM CAP STAMPED 1990263
273	7033064.580	2617947.320	579.57	2" TXDOT ALUMINUM CAP STAMPED 1990273

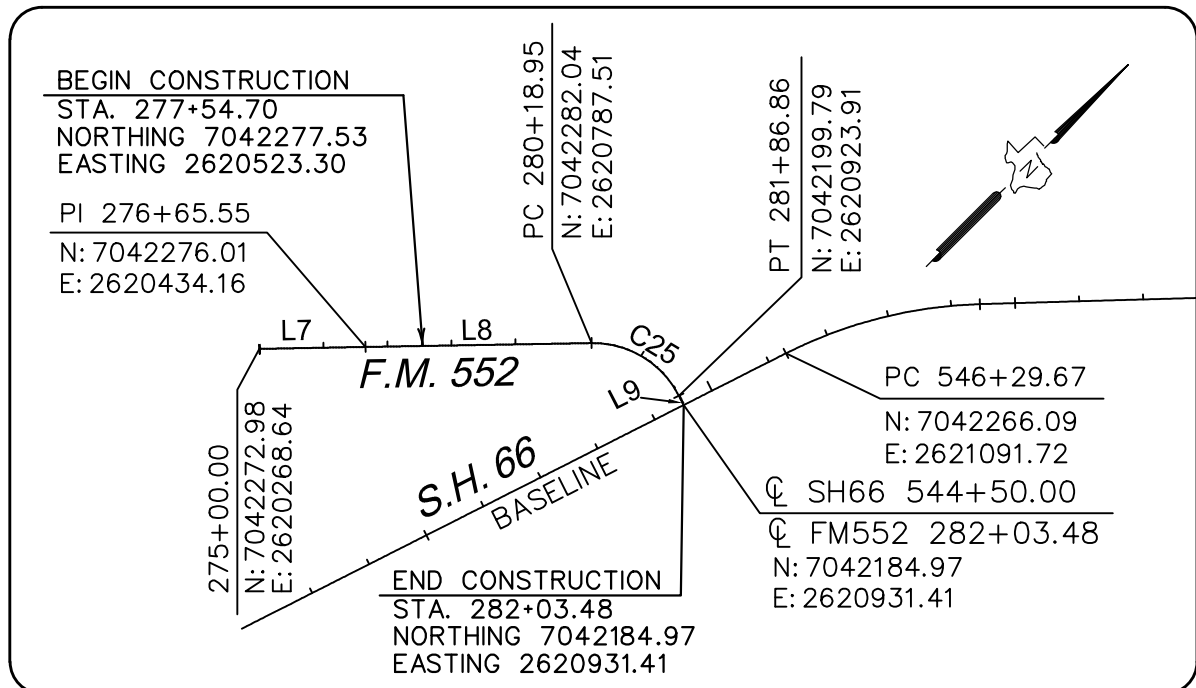

DETAIL "B"
NTS


DATE: DECEMBER 9, 2015

BASIS OF BEARING: TEXAS STATE PLANE
COORDINATE SYSTEM, NAD 83, NORTH CENTRAL
ZONE (4202) AND ADJUSTED TO SURFACE USING A
SURFACE ADJUSTMENT FACTOR OF 1.000146135.

SURVEYOR:
HUITT-ZOLLARS
Huitt-Zollars, Inc. Dallas
1717 McKinney Avenue, Suite 1400
Dallas, Texas 75202-1236
Phone (214) 871-3311 Fax (214) 871-0757

FED. PROJ. NO.	STATE	FEDERAL AID PROJECT NO.	HIGHWAY NO.
6	TEXAS		SH 66
STATE DISTRICT NO.	COUNTY	CONTROL NO.	SECTION NO.
18	ROCKWALL	0009	04
JOB NO.	SHEET NO.		03

CONTROL/LAYOUT SHEET

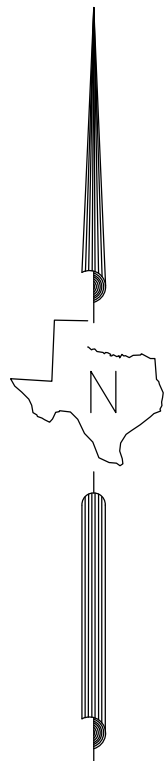

NO RIGHT-OF-WAY TO BE ACQUIRED
AND NO UTILITIES TO BE ADJUSTED
BETWEEN STA. 550+80.00 TO 642+96.19

W.H. KUYKENDALL SURVEY
ABSTRACT NO. 513

E. COUNTY LINE RD.

End Project
END CSJ: 0009-04-067
STA. 715+00.00
CL SH 66
NORTHING 7048089.74
EASTING 2636472.07

J. MERRIMAN SURVEY
ABSTRACT NO. 154

W.J. HART SURVEY
ABSTRACT NO. 104

J. STEPHENSON SURVEY
ABSTRACT NO. 188

E. GOSSETT SURVEY
ABSTRACT NO. 186

J.D.E. MCCASLAND SURVEY
ABSTRACT NO. 150

A. HANNA SURVEY
ABSTRACT NO. 109

MATCH LINE STA. 580+00 SHEET 3

J. STEPHENSON SURVEY
ABSTRACT NO. 188

E. GOSSETT SURVEY
ABSTRACT NO. 186

J.D.E. MCCASLAND SURVEY
ABSTRACT NO. 150

NO RIGHT-OF-WAY TO BE ACQUIRED
AND NO UTILITIES TO BE ADJUSTED
BETWEEN STA. 660+60.96 TO 715+00.00

BASELINE LINE TABLES		
LINE	BEARING	DISTANCE
L1	N 87°50'47" E	205.41'
L2	N 76°44'13" E	69.72'
L3	S 80°23'38" E	45.28'
L4	N 56°08'36" E	163.36'
L5	N 89°46'01" E	164.07'
L6	N 89°27'50" E	394.84'
L7	N 88°57'09" E	165.55'
L8	N 89°01'19" E	353.40'
L9	S 26°50'34" E	16.62'

BASELINE CURVE TABLES					
CURVE	DELTA	RADIUS	CH. BEARING	CH. LENGTH	ARC LENGTH TANGENT
C1	0°59'59"	5730.00'	N 88°48'42" E	99.97'	99.97' 49.98'
C2	15°28'43"	850.00'	S 82°56'57" E	228.93'	229.63' 115.52'
C3	15°42'44"	850.00'	S 83°03'56" E	232.35'	233.08' 117.28'
C4	12°20'31"	955.00'	N 82°54'28" E	205.31'	205.71' 103.26'
C5	12°31'11"	955.00'	N 82°59'48" E	208.26'	208.68' 104.75'
C6	10°20'58"	1000.00'	S 85°34'07" E	180.39'	180.63' 90.56'
C7	10°48'00"	1000.00'	S 85°47'38" E	188.22'	188.50' 94.53'
C8	8°48'54"	1800.00'	N 84°23'55" E	276.65'	276.93' 138.74'
C9	33°18'27"	520.00'	N 63°20'15" E	298.05'	302.29' 155.55'
C10	0°40'27"	12000.00'	N 46°20'48" E	141.19'	141.20' 70.60'
C11	47°52'13"	350.00'	N 22°04'28" E	283.99'	292.42' 155.36'
C12	36°43'37"	730.00'	N 16°30'10" E	459.96'	467.93' 242.32'
C13	35°39'17"	760.00'	N 17°02'20" E	465.35'	472.94' 244.41'
C14	63°56'45"	580.00'	N 31°11'03" E	614.24'	647.32' 362.04'
C15	25°13'02"	716.00'	N 75°45'57" E	312.59'	315.13' 160.16'
C16	14°46'04"	1400.00'	N 80°59'26" E	359.84'	360.84' 181.43'
C17	3°40'28"	4000.00'	N 71°46'10" E	256.47'	256.52' 128.30'
C18	3°01'28"	1910.00'	N 71°26'40" E	100.81'	100.82' 50.42'
C19	46°30'18"	200.00'	N 49°42'15" E	157.91'	162.33' 85.94'
C20	47°24'13"	160.00'	N 50°09'12" E	128.63'	132.38' 70.24'
C21	17°42'43"	700.00'	N 64°59'58" E	215.53'	216.39' 109.07'
C22	16°35'45"	900.00'	N 47°50'43" E	259.78'	260.69' 131.26'
C23	7°02'39"	600.00'	S 87°32'02" E	73.72'	73.77' 36.93'
C24	6°13'16"	600.00'	S 87°07'21" E	65.11'	65.15' 32.61'
C25	64°08'07"	150.00'	S 58°54'38" E	159.28'	167.91' 93.98'


CONTROL POINT DATA				
Point	Northing	Easting	Elevation	Description
3	7044527.590	2631126.020	541.94	2" TXDOT ALUMINUM CAP STAMPED 1990303
13	7043822.950	2630980.260	553.03	2" TXDOT ALUMINUM CAP STAMPED 1990313
14	7032177.090	2597505.720	495.74	3" ROCKWALL BRASS CAP STAMPED E1990014
23	7048018.690	2636321.670	525.11	3" TXDOT BRASS CAP STAMPED E1990323
24	7031507.960	2597941.030	495.68	2" TXDOT ALUMINUM CAP STAMPED E1990024
33	7048673.630	2637040.980	529.64	3" TXDOT BRASS CAP STAMPED E199033
283	7042373.970	2621404.490	575.32	3" TXDOT BRASS CAP STAMPED E1990283
293	7042397.680	2622197.550	582.16	3" TXDOT BRASS CAP STAMPED E1990293
243	7030925.430	2607487.350	605.25	3" TXDOT BRASS CAP STAMPED E1990243
253	7030899.980	2608425.860	574.19	3" TXDOT BRASS CAP STAMPED E1990253
263	7033006.530	2617054.780	595.49	2" TXDOT ALUMINUM CAP STAMPED 1990263
273	7033064.580	2617947.320	579.57	2" TXDOT ALUMINUM CAP STAMPED 1990273

BASIS OF BEARING: TEXAS STATE PLANE
COORDINATE SYSTEM, NAD 83, NORTH CENTRAL
ZONE (4202) AND ADJUSTED TO SURFACE USING A
SURFACE ADJUSTMENT FACTOR OF 1.000146135.

DATE: DECEMBER 9, 2015

SURVEYOR:
HUITT-ZOLLARS
Huitt-Zollars, Inc. Dallas
1717 McKinney Avenue, Suite 1400
Dallas, Texas 75202-1236
Phone (214) 871-3311 Fax (214) 871-0757




FED. PROJ. NO.	STATE	FEDERAL AID PROJECT NO.	HIGHWAY NO.
6	TEXAS		SH 66
STATE DISTRICT NO.	COUNTY	CONTROL NO.	SECTION NO.
18	ROCKWALL	0009	04
			067
			04

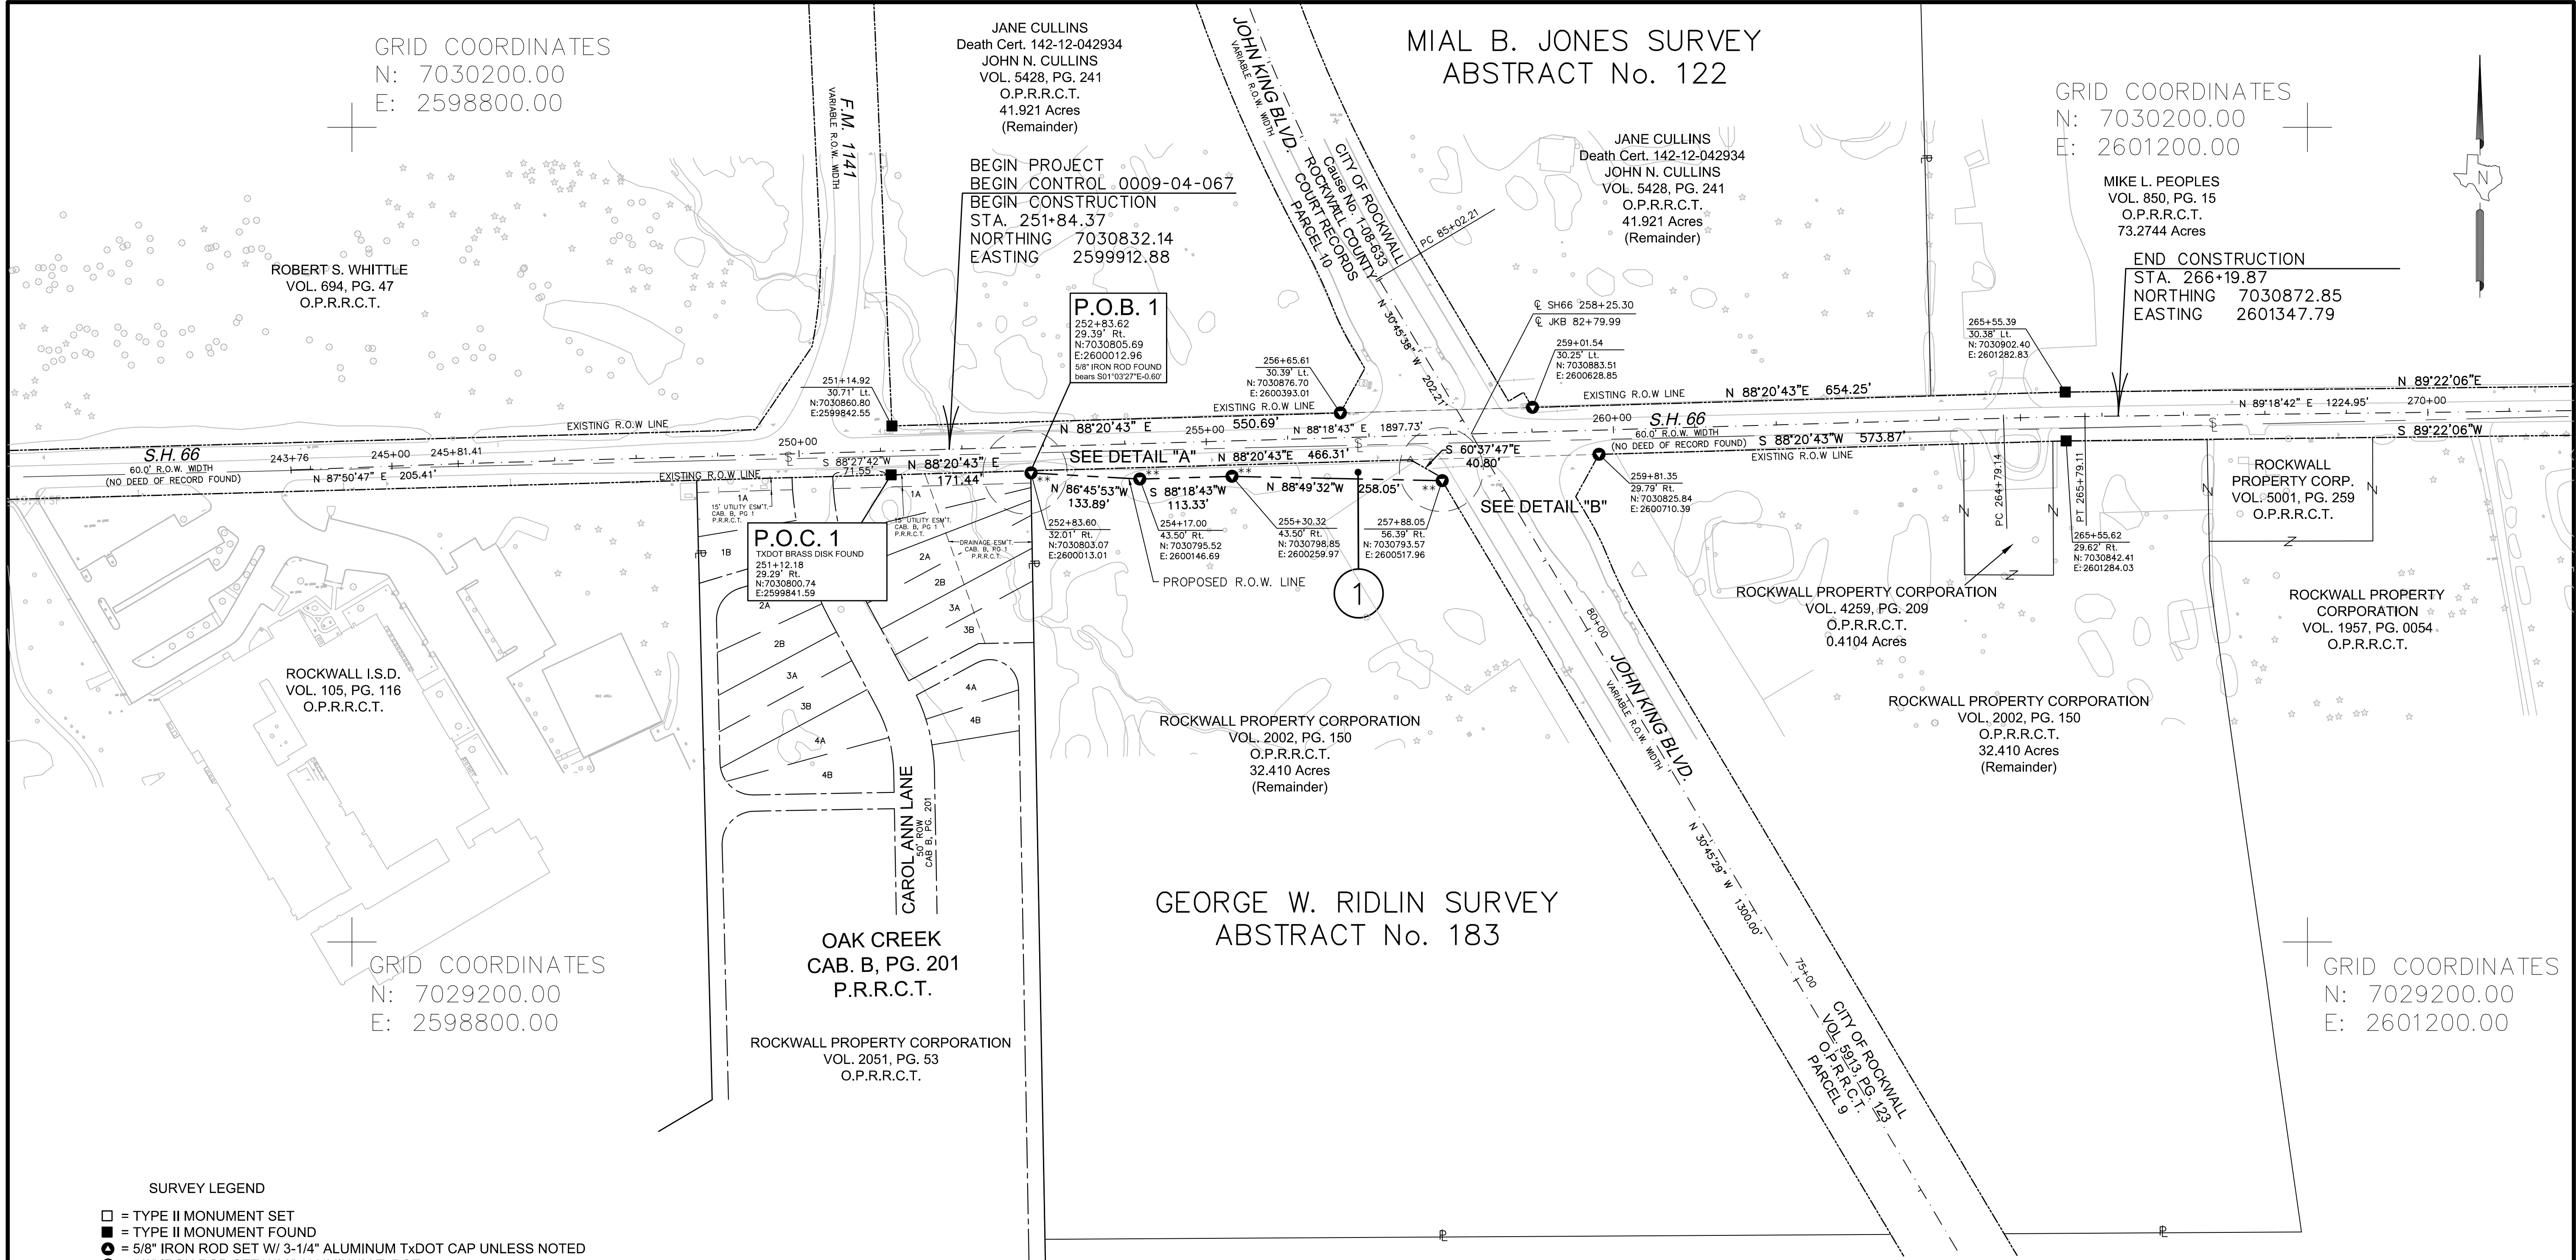

SURVEY LEGEND

- = TYPE II MONUMENT SET
■ = TYPE II MONUMENT FOUND
● = 5/8" IRON ROD SET W/ 3-1/4" ALUMINUM TXDOT CAP UNLESS NOTED
▲ = 5/8" IRON ROD SET W/ 2" ALUMINUM TXDOT CAP STAMPED "ACCESS DENIAL POINT"
○ = 5/8" IRON ROD SET W/ PLASTIC HUITT-ZOLLARS CAP UNLESS NOTED
● = 1/2" IRON ROD FOUND UNLESS NOTED
⊙ = IRON PIPE FOUND
△ = CALCULATED POINT
— = SURVEY LINE
— = PROPERTY LINE
— = CENTER LINE
() = RECORD INFORMATION
P.C. = POINT OF CURVATURE
P.T. = POINT OF TANGENT
P.O.B. = POINT OF BEGINNING
P.O.C. = POINT OF COMMENCING
— III — = ACCESS DENIAL LINE
▲ = CONTROL POINT
— = SURVEY LINE
--- = EXISTING R.O.W. LINE
- - - = PROPOSED R.O.W. LINE
O.P.R.R.C.T. = OFFICIAL PUBLIC RECORDS OF ROCKWALL COUNTY, TEXAS

NOTE: THIS MAP IS AN INTERNAL TXDOT DOCUMENT. ITS CONTENTS SHALL NOT BE USED FOR ANY OTHER PURPOSE.

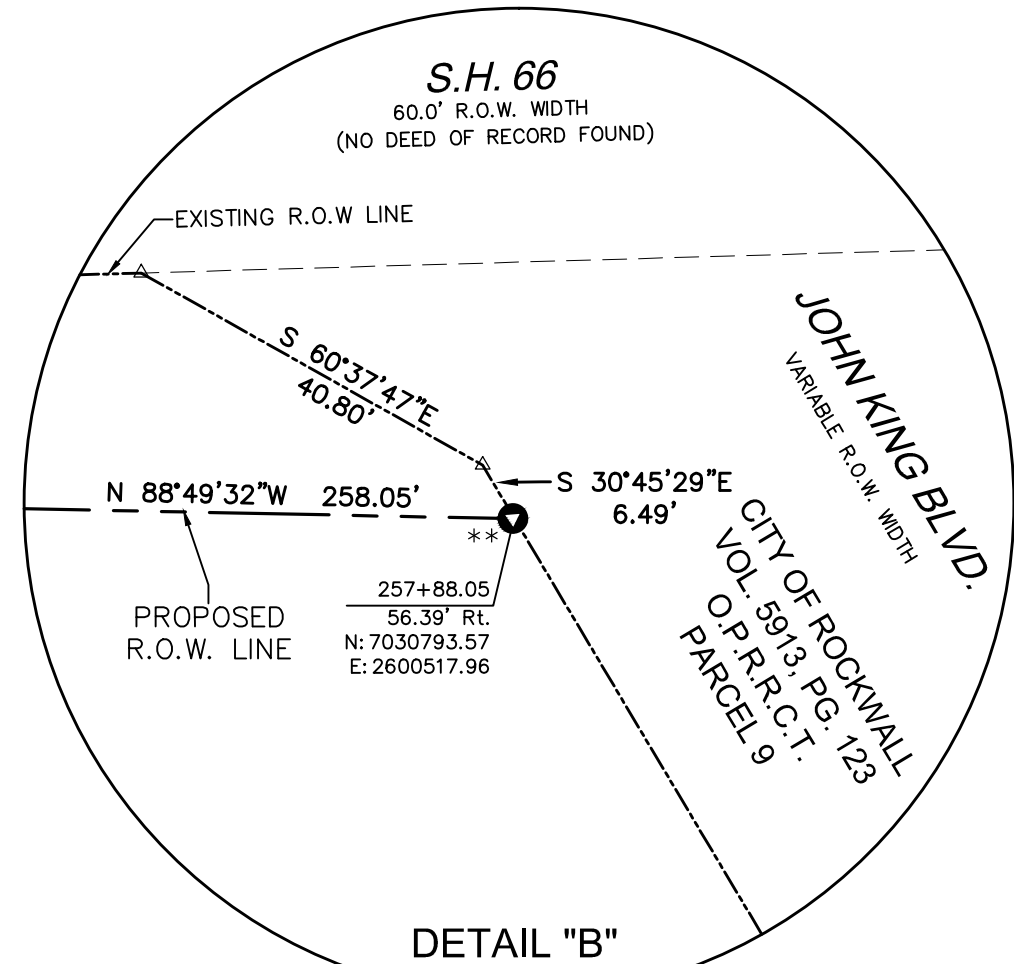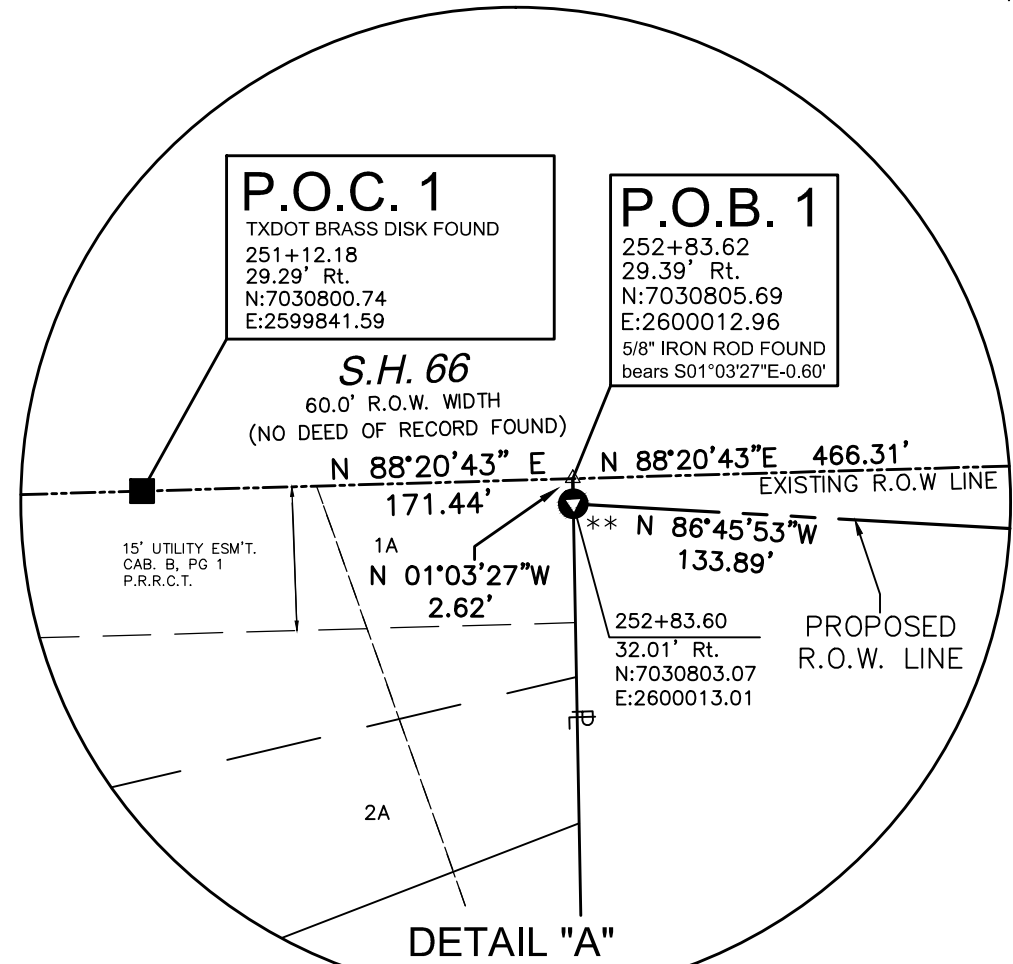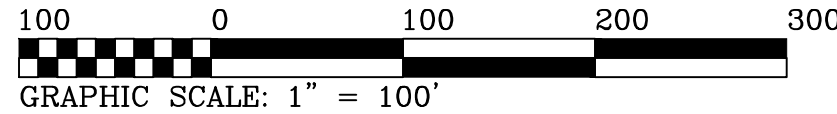

PARCEL NO.	APPROX. EXISTING ACRES	PROPERTY OWNER	TYPE OF CONV.	CONVEYANCE FILE NUMBER	ACQUISITION		R.O.W. STATION		APPROX. REMAINDER ACRES	
					ACRES		FROM	TO	LEFT	RIGHT
1	16.67	ROCKWALL PROPERTY CORPORATION			0.1721		252+83.60	257+88.05		16.50

** THE MONUMENT DESCRIBED AND SET IN THIS CALL, IF DESTROYED DURING CONSTRUCTION, MAY BE REPLACED WITH A TXDOT TYPE II RIGHT-OF-WAY MARKER UPON THE COMPLETION OF THE HIGHWAY CONSTRUCTION PROJECT UNDER THE SUPERVISION OF A REGISTERED PROFESSIONAL LAND SURVEYOR, EITHER EMPLOYED OR RETAINED BY TXDOT.

BASIS OF BEARING: TEXAS STATE PLANE COORDINATE SYSTEM, NAD 83, NORTH CENTRAL ZONE (4202) AND ADJUSTED TO SURFACE USING A SURFACE ADJUSTMENT FACTOR OF 1.000146135.

DATE: NOVEMBER 19, 2015

SURVEYOR:

HUITT-ZOLLARS
Huitt-Zollars, Inc. Dallas
1717 McKinney Avenue, Suite 1400
Dallas, Texas 75202-1236
Phone (214) 871-3311 Fax (214) 871-0757

FED. RD. DIV. NO.	STATE	FEDERAL AID PROJECT NO.			HIGHWAY NO.
6	TEXAS				SH 66
STATE DISTRICT NO.	COUNTY	CONTROL NO.	SECTION NO.	JOB NO.	SHEET NO.
18	ROCKWALL	0009	04	067	05

GRID COORDINATES
N: 7031200.00
E: 2616000.00

SAMUEL B. CRABTREE SURVEY
ABSTRACT No. 57

MARK CRABTREE SURVEY
ABSTRACT No. 61

GRID COORDINATES
N: 7033000.00
E: 2617800.00

WOODCREEK PHASE 3-C
CABINET F, SLIDE 339
D.R.R.C.T.

BARNES ADDITION
CABINET O, SLIDE 464
D.R.R.C.T.

WOODCREEK
PHASE 3-C
CAB. G, PG. 34
P.R.R.C.T.

CENTRAL BAPTIST CHURCH
VOL. 394, PG. 122
D.R.R.C.T.

DEBRA ALLEN
DEATH CERT. 142-13-087228
CHARLES R. & DEBRA ALLEN
VOL. 3375, PG. 58
D.R.R.C.T.
0.22 Acres

CRYSTAL SQUARE, INC.
INSTR. 20150000002201
D.R.R.C.T.
1.052 Acres

BEGIN CONSTRUCTION
STA. 433+01.72
NORTHING 7032564.12
EASTING 2617617.62

D.G.N.O. RAILROAD
(NO DEED OF RECORD FOUND)

JAMESON P. &
DEANNA C. TITUS
VOL. 5503, PG. 109
D.R.R.C.T.

END CONSTRUCTION
STA. 444+31.70
NORTHING 7033348.93
EASTING 2618430.59

DENNIS THEFORD SURVEY
ABSTRACT No. 208

GRID COORDINATES
N: 7030600.00
E: 2617000.00

SAMUEL B. CRABTREE SURVEY
ABSTRACT No. 57

GRID COORDINATES
N: 7032200.00
E: 2618800.00

SURVEY LEGEND

- = TYPE II MONUMENT SET
- = TYPE II MONUMENT FOUND
- = 5/8" IRON ROD SET W/ 3-1/4" ALUMINUM TxDOT CAP UNLESS NOTED
- ▲ = 5/8" IRON ROD SET W/ 2" ALUMINUM TxDOT CAP STAMPED "ACCESS DENIAL POINT"
- = 5/8" IRON ROD SET W/ PLASTIC HUITT-ZOLLARS CAP UNLESS NOTED
- = 1/2" IRON ROD FOUND UNLESS NOTED
- ⊙ = IRON PIPE FOUND
- △ = CALCULATED POINT
- = SURVEY LINE
- ℙ = PROPERTY LINE
- ℄ = CENTER LINE
- () = RECORD INFORMATION
- P.C. = POINT OF CURVATURE
- P.T. = POINT OF TANGENT
- P.O.B. = POINT OF BEGINNING
- P.O.C. = POINT OF COMMENCING
- ||— = ACCESS DENIAL LINE
- ▲ = CONTROL POINT
- = SURVEY LINE
- = EXISTING R.O.W. LINE
- - - = PROPOSED R.O.W. LINE

O.P.R.R.C.T. = OFFICIAL PUBLIC RECORDS OF
ROCKWALL COUNTY, TEXAS

NOTE: THIS MAP IS AN INTERNAL TxDOT DOCUMENT. ITS
CONTENTS SHALL NOT BE USED FOR ANY OTHER PURPOSE.

100 0 100 200 300
GRAPHIC SCALE: 1" = 100'

F.M. 551
SURVEY BASELINE CURVE DATA
PI STATION = 22+35.49
DELTA = 7°02'39" (Rt)
DEGREE OF CURVE = 9°32'57"
TANGENT = 36.93'
LENGTH = 73.77'
RADIUS = 600.00'
PC STATION = 21+98.56
PT STATION = 22+72.32

PI NORTHING 7033048.312
PI EASTING 2618079.113

F.M. 551
SURVEY BASELINE CURVE DATA
PI STATION = 23+04.93
DELTA = 6°13'16" (Lt)
DEGREE OF CURVE = 9°32'57"
TANGENT = 32.61'
LENGTH = 65.15'
RADIUS = 600.00'
PC STATION = 22+72.32
PT STATION = 23+37.47

PI NORTHING 7033041.058
PI EASTING 2618148.268

** THE MONUMENT DESCRIBED AND SET IN THIS CALL, IF
DESTROYED DURING CONSTRUCTION, MAY BE REPLACED WITH A
TxDOT TYPE II RIGHT-OF-WAY MARKER UPON THE COMPLETION
OF THE HIGHWAY CONSTRUCTION PROJECT UNDER THE
SUPERVISION OF A REGISTERED PROFESSIONAL LAND SURVEYOR,
EITHER EMPLOYED OR RETAINED BY TxDOT.

BASIS OF BEARING: TEXAS STATE PLANE
COORDINATE SYSTEM, NAD 83, NORTH CENTRAL
ZONE (4202) AND ADJUSTED TO SURFACE USING A
SURFACE ADJUSTMENT FACTOR OF 1.000146135.

DATE: DECEMBER 9, 2015

SURVEYOR:

HUITT-ZOLLARS
Huitt-Zollars, Inc. Dallas
1717 McKinney Avenue, Suite 1400
Dallas, Texas 75202-1236
Phone (214) 871-3311 Fax (214) 871-0757

FED. DIST. NO.	STATE	FEDERAL AID PROJECT NO.	HIGHWAY NO.
6	TEXAS		SH 66
STATE DISTRICT NO.	COUNTY	CONTROL NO.	SECTION NO.
18	ROCKWALL	0009	04 067
			SHEET NO. 06



F.M. 552
SURVEY BASELINE CURVE DATA
PI STATION = 281+12.93
DELTA = 64°08'07" (Rt)
DEGREE OF CURVE = 38°11'50"
TANGENT = 93.98'
LENGTH = 167.91'
RADIUS = 150.00'
PC STATION = 280+18.95
PT STATION = 281+86.86
PI NORTHING 7042283.645
PI EASTING 2620881.472

GRID COORDINATES
N: 7042000.00
E: 2621600.00

GRID COORDINATES
N: 7041600.00
E: 2619200.00

END CONSTRUCTION
STA. 550+80.00
NORTHING 7042346.79
EASTING 2621529.86

F.M. 1138

CARLOS M. & DINORA HERNANDEZ
VOL. 2747, PG. 108
D.R.R.C.T.

J. MILLER SURVEY
ABSTRACT NO. 163

LEISURE ADDITION
CAB. A, SL. 83
D.R.R.C.T.

BEGIN CONSTRUCTION
STA. 277+54.70
NORTHING 7042277.53
EASTING 2620523.30

OLAF & LINDA SAKOLEVIDIS
VOL. 1682, PG. 42
D.R.R.C.T.

GROPENGIESSER
ADDITION
CAB. E, SL. 123
D.R.R.C.T.

ALBRITTON II ADDITION
CAB. E, SL. 121
D.R.R.C.T.

CATHY STROTHER
INST. 2015-000014231
D.R.R.C.T.

WISE VENTURES, LLC
VOL. 739, PG. 176
D.R.R.C.T.

FRANCISCO R. CANALES
INST. 2014-000001624
D.R.R.C.T.

MICHAEL & LISA PETTIT
VOL. 4080, PG. 91
D.R.R.C.T.

FRANCISCO R. CANALES
VOL. 7331, PG. 281
D.R.R.C.T.

STEVEN E. & SAMANTHA NELSON
VOL. 6826, PG. 276
D.R.R.C.T.

1/2" IRON ROD FOUND
bears S01°18'00"E-0.44'

277+80.09
39.15' LT.
N: 7042317.11
E: 2620548.01

545+28.80
117.31' LT.
N: 7042325.21
E: 2620948.75

547+24.22
28.15' LT.
N: 7042339.68
E: 2621169.36

549+55.49
30.69' LT.
N: 7042373.93
E: 2621404.53

557+48.79
31.97' LT.
N: 7042397.73
E: 2622197.48

F.M. 552
(NO DEED OF RECORD FOUND)

FAMILIAR IGLESIA DE DIOS
CENTROL EVANGELISTICO
VOL. 6609, PG. 122
D.R.R.C.T.

MICHAEL S. LAMB
VOL. 1752, PG. 159
D.R.R.C.T.

JESUS DIAS AND WIFE,
MARY DIAS
VOL. 251
PG. 532
D.R.R.C.T.

MARK WAYNE PORTER
VOL. 477, PG. 89
D.R.R.C.T.

542+71.11
28.64' LT.
N: 7042129.74
E: 2620758.86

END CONSTRUCTION
STA. 282+03.48
NORTHING 7042184.97
EASTING 2620931.41

PETER CURANOVIC AND WIFE,
DONNA CURONAVIC
VOL. 1139, PG. 280
D.R.R.C.T.

SHARON OLSEN
REVOCABLE LIVING TRUST
VOL. 6086, PG. 106
D.R.R.C.T.

MAINSALE HOMES
VOL. 509, PG. 85
D.R.R.C.T.


ROYCE LEGACY, INC.
VOL. 4824, PG. 274
D.R.R.C.T.

FOUR WINDS CHURCH
VOL. 6464, PG. 236
D.R.R.C.T.

SURVEY LEGEND

- = TYPE II MONUMENT SET
- = TYPE II MONUMENT FOUND
- = 5/8" IRON ROD SET W/ 3-1/4" ALUMINUM TXDOT CAP UNLESS NOTED
- ▲ = 5/8" IRON ROD SET W/ 2" ALUMINUM TXDOT CAP STAMPED "ACCESS DENIAL POINT"
- = 5/8" IRON ROD SET W/ PLASTIC HUITT-ZOLLARS CAP UNLESS NOTED
- = 1/2" IRON ROD FOUND UNLESS NOTED
- ⊙ = IRON PIPE FOUND
- △ = CALCULATED POINT
- = SURVEY LINE
- ℙ = PROPERTY LINE
- ℄ = CENTER LINE
- () = RECORD INFORMATION
- P.C. = POINT OF CURVATURE
- P.T. = POINT OF TANGENT
- P.O.B. = POINT OF BEGINNING
- P.O.C. = POINT OF COMMENCING
- ||— = ACCESS DENIAL LINE
- ▲ = CONTROL POINT
- = SURVEY LINE
- - - - = EXISTING R.O.W. LINE
- - - - = PROPOSED R.O.W. LINE
- O.P.R.R.C.T. = OFFICIAL PUBLIC RECORDS OF ROCKWALL COUNTY, TEXAS

NOTE: THIS MAP IS AN INTERNAL TXDOT DOCUMENT. ITS CONTENTS SHALL NOT BE USED FOR ANY OTHER PURPOSE.

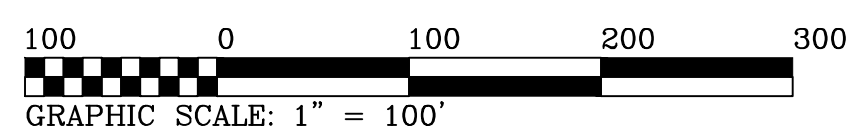

GRID COORDINATES
N: 7040400.00
E: 2619600.00

M. CRABTREE SURVEY
ABSTRACT NO. 57

SURVEY BASELINE CURVE DATA

PI STATION = 547+89.83
DELTA = 25°13'02" (Rt)
DEGREE OF CURVE = 08°00'08"
TANGENT = 160.16'
LENGTH = 315.13'
RADIUS = 716.00'
PC STATION = 546+29.67
PT STATION = 549+44.80
PI NORTHING 7042338.413
PI EASTING 2621234.622

GRID COORDINATES
N: 7040800.00
E: 2621800.00

Curve	Radius	Length	Delta	Chord	Chord Bear.
C1	710.00'	273.23'	22°02'56"	271.54'	N 74°18'43" E
C2	770.00'	240.27'	17°52'42"	239.29'	S 79°20'32" W

** THE MONUMENT DESCRIBED AND SET IN THIS CALL, IF DESTROYED DURING CONSTRUCTION, MAY BE REPLACED WITH A TXDOT TYPE II RIGHT-OF-WAY MARKER UPON THE COMPLETION OF THE HIGHWAY CONSTRUCTION PROJECT UNDER THE SUPERVISION OF A REGISTERED PROFESSIONAL LAND SURVEYOR, EITHER EMPLOYED OR RETAINED BY TXDOT.

BASIS OF BEARING: TEXAS STATE PLANE COORDINATE SYSTEM, NAD 83, NORTH CENTRAL ZONE (4202) AND ADJUSTED TO SURFACE USING A SURFACE ADJUSTMENT FACTOR OF 1.000146135.

DATE: DECEMBER 9, 2015

SURVEYOR:

HUITT-ZOLLARS
Huitt-Zollars, Inc. Dallas
1717 McKinney Avenue, Suite 1400
Dallas, Texas 75202-1236
Phone (214) 871-3311 Fax (214) 871-0757

ED. RD. NO.		STATE		FEDERAL AID PROJECT NO.		HIGHWAY NO.	
6		TEXAS				SH 66	
STATE DISTRICT NO.		COUNTY		CONTROL NO.	SECTION NO.	JOB NO.	SHEET NO.
18		ROCKWALL		0009	04	067	07



GRID COORDINATES
N: 7044200.00
E: 2629600.00

ELIJAH GASSETT SURVEY
ABSTRACT NO. 68

GRID COORDINATES
N: 7044600.00
E: 2632000.00

THE HOUSING AUTHORITY OF
THE CITY OF ROYCE CITY
VOL. 111, PG. 741
D.R.R.C.T.

GREGORY L. HAYNES
PROB. 94-17727
D.C.R.C.T.

END IMPROVEMENTS
END CONSTRUCTION
STA. 660+60.96
NORTHING 7045154.21
EASTING 2632086.29

TRINITY BAPTIST CHURCH
OF ROYCE CITY, TEXAS
VOL. 787, PG. 208
D.R.R.C.T.

WHO IS CLEVER NOW, LLC
VOL. 6523, PG. 199
D.R.R.C.T.

CELESTINE D. SMITH
VOL. 1019, PG. 285
D.R.R.C.T.

CITY OF ROCKWALL
VOL. 817, PG. 203
D.R.R.C.T.

BOBBY CROWELL and
HENRY M. CROWELL
VOL. 2449, PG. 51
D.R.R.C.T.


JOHN D. F. McCASLAND SURVEY
ABSTRACT NO. 150

GRID COORDINATES
N: 7043600.00
E: 2632000.00

SURVEY LEGEND

- = TYPE II MONUMENT SET
- = TYPE II MONUMENT FOUND
- = 5/8" IRON ROD SET W/ 3-1/4" ALUMINUM TXDOT CAP UNLESS NOTED
- ▲ = 5/8" IRON ROD SET W/ 2" ALUMINUM TXDOT CAP STAMPED "ACCESS DENIAL POINT"
- = 5/8" IRON ROD SET W/ PLASTIC HUITT-ZOLLARS CAP UNLESS NOTED
- = 1/2" IRON ROD FOUND UNLESS NOTED
- ⊙ = IRON PIPE FOUND
- △ = CALCULATED POINT
- = SURVEY LINE
- = PROPERTY LINE
- = CENTER LINE
- () = RECORD INFORMATION
- P.C. = POINT OF CURVATURE
- P.T. = POINT OF TANGENT
- P.O.B. = POINT OF BEGINNING
- P.O.C. = POINT OF COMMENCING
- ||— = ACCESS DENIAL LINE
- ▲ = CONTROL POINT
- = SURVEY LINE
- = EXISTING R.O.W. LINE
- - - = PROPOSED R.O.W. LINE
- O.P.R.R.C.T. = OFFICIAL PUBLIC RECORDS OF ROCKWALL COUNTY, TEXAS

NOTE: THIS MAP IS AN INTERNAL TXDOT DOCUMENT. ITS CONTENTS SHALL NOT BE USED FOR ANY OTHER PURPOSE.

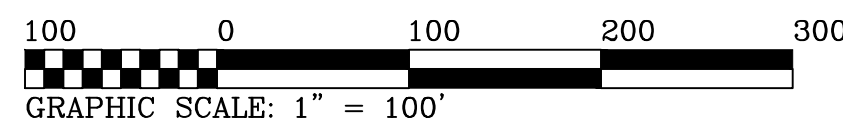

GRID COORDINATES
N: 7043200.00
E: 2630000.00

** THE MONUMENT DESCRIBED AND SET IN THIS CALL, IF DESTROYED DURING CONSTRUCTION, MAY BE REPLACED WITH A TXDOT TYPE II RIGHT-OF-WAY MARKER UPON THE COMPLETION OF THE HIGHWAY CONSTRUCTION PROJECT UNDER THE SUPERVISION OF A REGISTERED PROFESSIONAL LAND SURVEYOR, EITHER EMPLOYED OR RETAINED BY TXDOT.

BASIS OF BEARING: TEXAS STATE PLANE COORDINATE SYSTEM, NAD 83, NORTH CENTRAL ZONE (4202) AND ADJUSTED TO SURFACE USING A SURFACE ADJUSTMENT FACTOR OF 1.000146135.

DATE: DECEMBER 9, 2015

SURVEYOR:

HUITT-ZOLLARS
Huitt-Zollars, Inc. Dallas
1717 McKinney Avenue, Suite 1400
Dallas, Texas 75202-1236
Phone (214) 871-3311 Fax (214) 871-0757

FED. DIST. NO.	STATE	FEDERAL AID PROJECT NO.	HIGHWAY NO.
6	TEXAS		SH 66
STATE DISTRICT NO.	COUNTY	CONTROL NO.	SECTION NO.
18	ROCKWALL	0009	04
		067	08