


W.W. FORD SURVEY  
ABSTRACT NO. 80

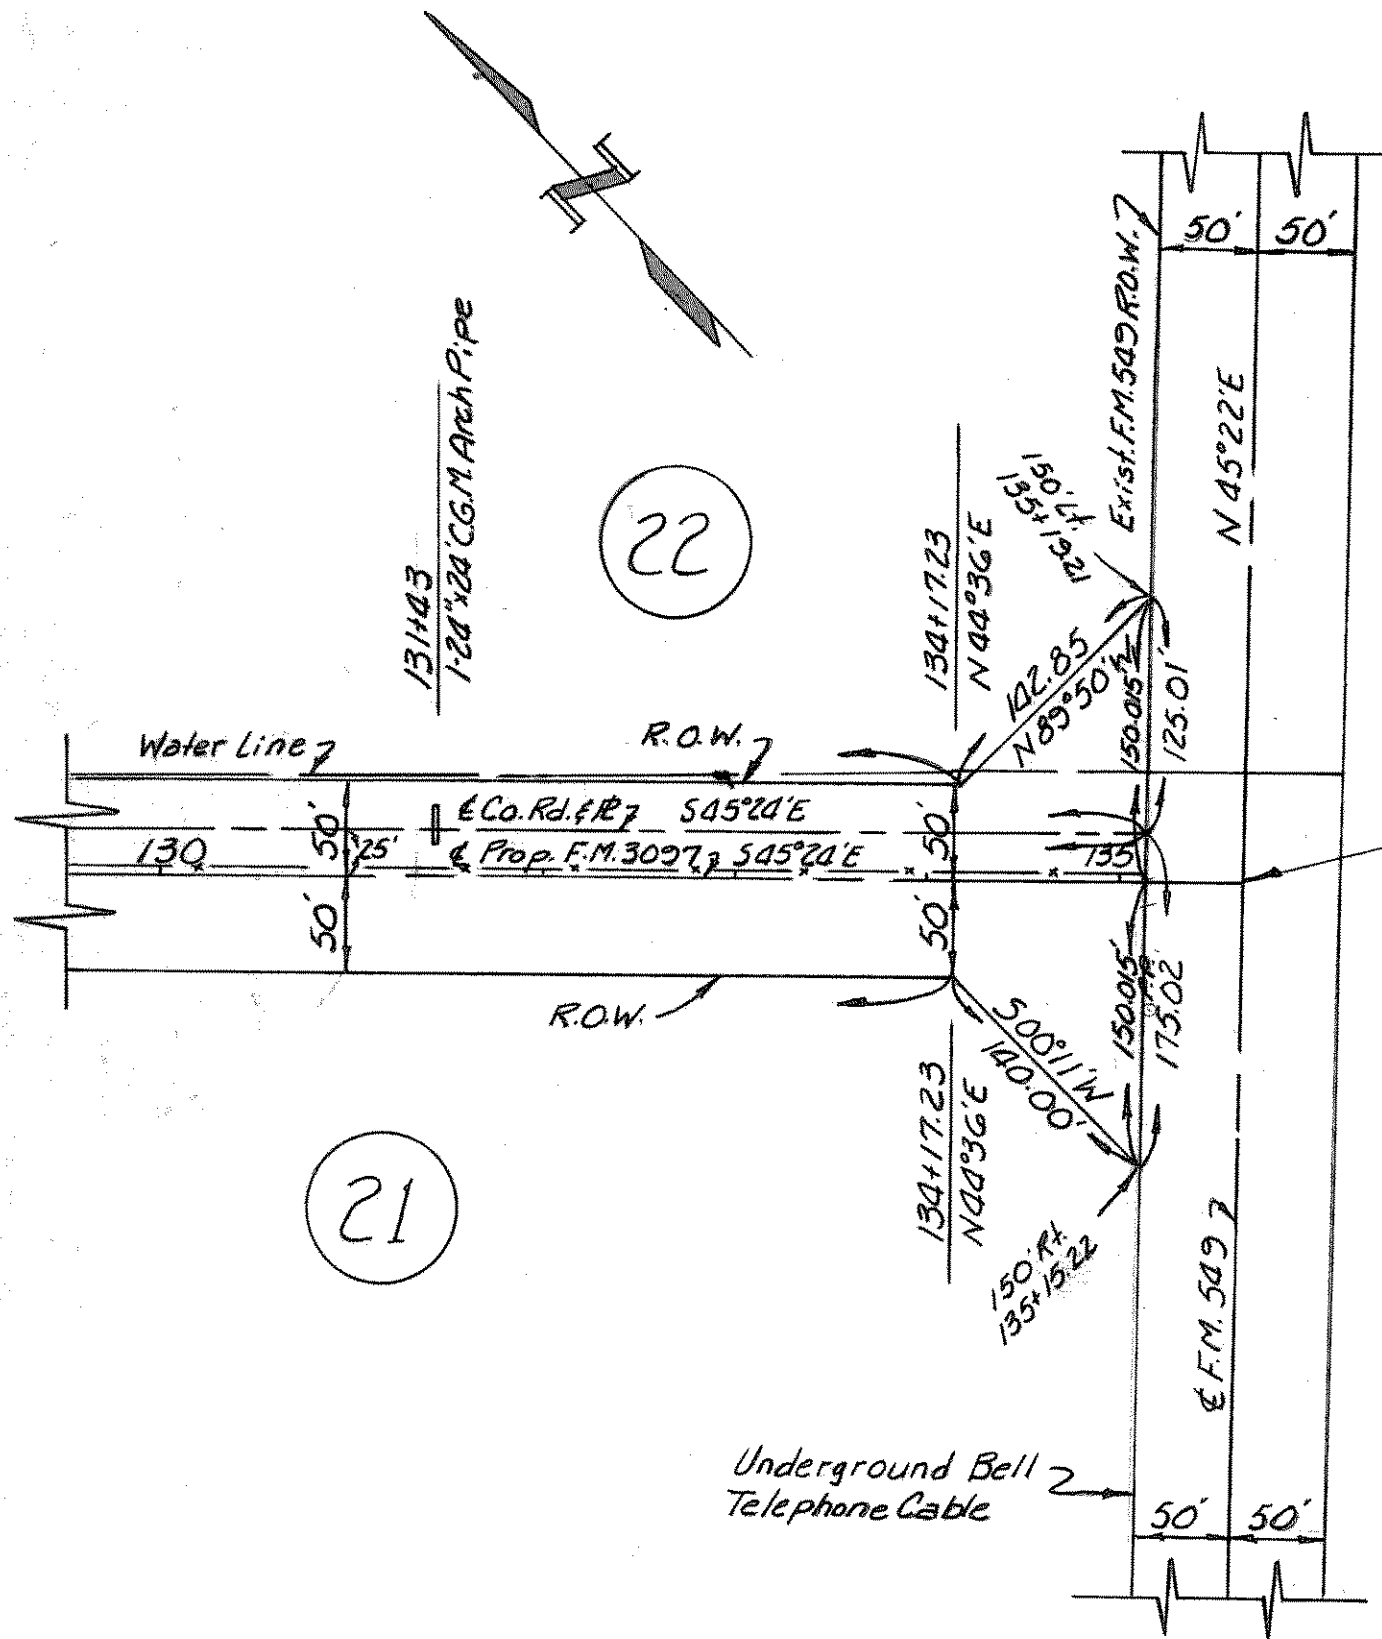

F.M. 3097 Sta. 135+67.23 =  
F.M. 549 Sta. 131+70.50

EDWARD TEAL SURVEY  
ABSTRACT NO. 207