


JAMES SMITH SURVEY  
 ABSTRACT NO. 200

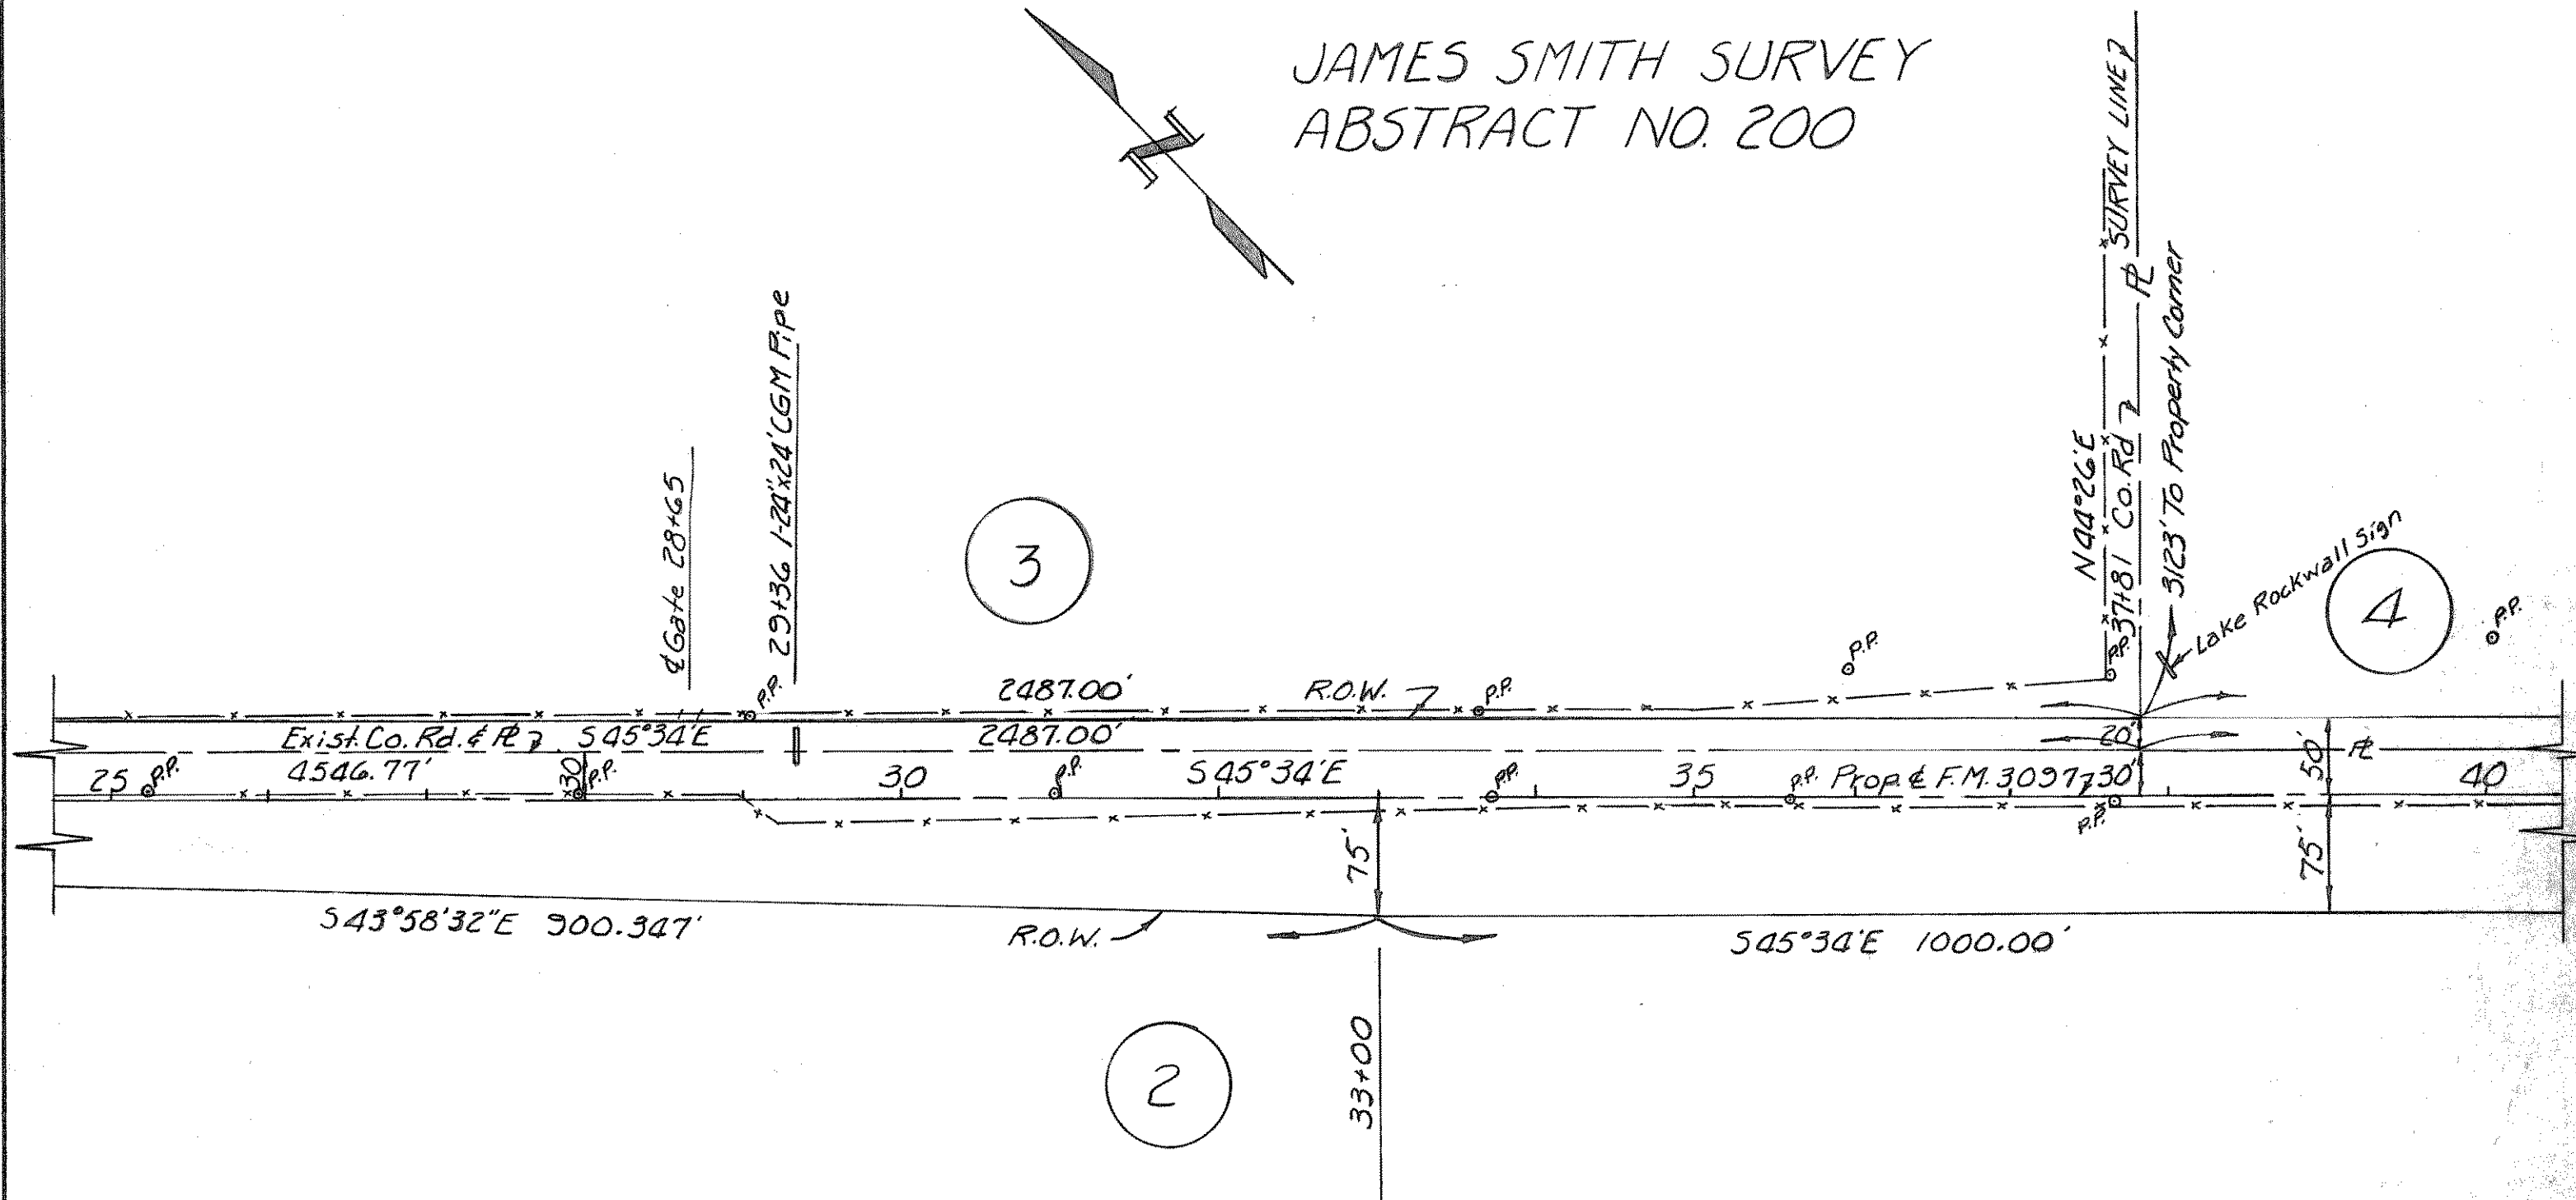

EDWARD TEAL SURVEY  
 ABSTRACT NO. 207