



# G. WELLS SURVEY ABSTRACT NO. 219

P.I. Sta. 49+99.25  
 $\Delta = 2^{\circ}10' Lt.$   
 $D = 1^{\circ}00'$   
 $T = 108.35$   
 $L = 216.67$   
 $R = 5729.578$

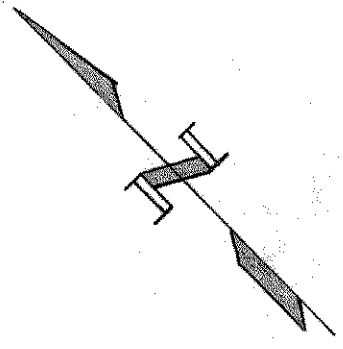

4  
 Rockwall Lake Corp.  
 334.38 Acres  
 Vol. 85 Page 36  
 Lt. Sta. 37+81-60+94.57  
 Deed  
 1.481 Acres

4

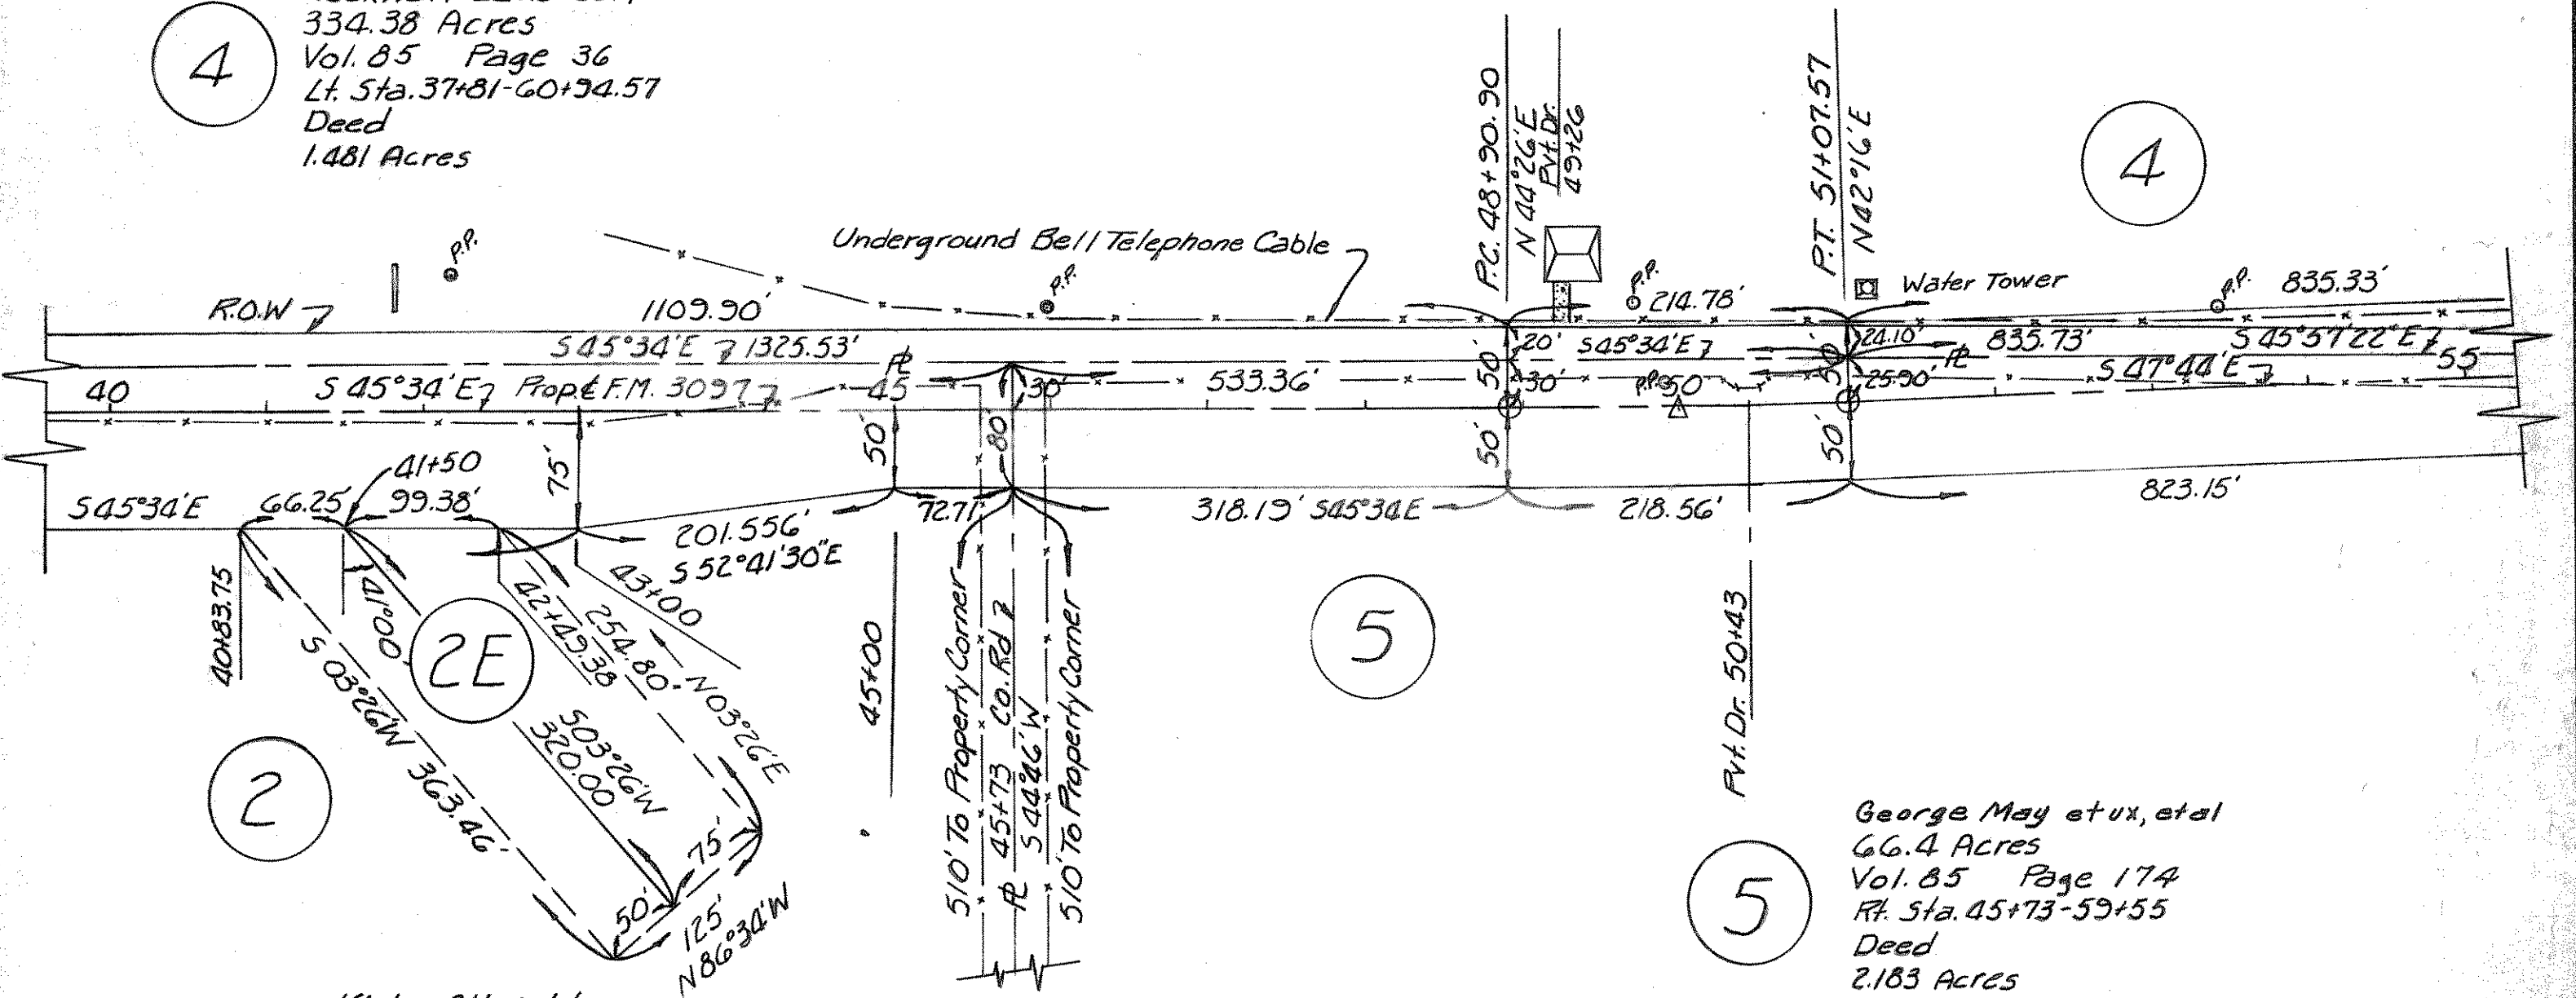

2

2E

5

5

George May et ux, et al  
 66.4 Acres  
 Vol. 85 Page 174  
 Rt. Sta. 45+73-59+55  
 Deed  
 2.183 Acres

2E  
 Kirby Albright  
 37.29 Acre Tract  
 Vol. 86 Page 97  
 Rt. Sta. 40+83.75-42+49.38  
 Channel Easement  
 0.887 Acres

# EDWARD TEAL SURVEY ABSTRACT NO. 207