

W.W. FORD SURVEY
 ABSTRACT NO. 80

8


I. L. Wilson, et ux
 15 Acres
 Vol. 85 Page 26
 Lt. Sta. 71+10 - 75+81
 Deed
 0.580 Acres

Curtis Hopkins, Sr. et ux
 2.4 Acres
 Vol. 85 Page 34
 Lt. Sta. 75+81 - 77+81
 Deed
 0.230 Acres

11

William H. Hartin et ux
 2.5 & 1.48 Acre Tracts
 Vol. 85 Page 30
 Lt. Sta. 77+81 - 84+00
 Deed
 0.474 Acres

County of Rockwall
 70.06 Acres (Orig.)
 Vol. 85 Page 32
 Lt. Sta. 83+88.46 -
 84+51
 Easement
 0.059 Acres

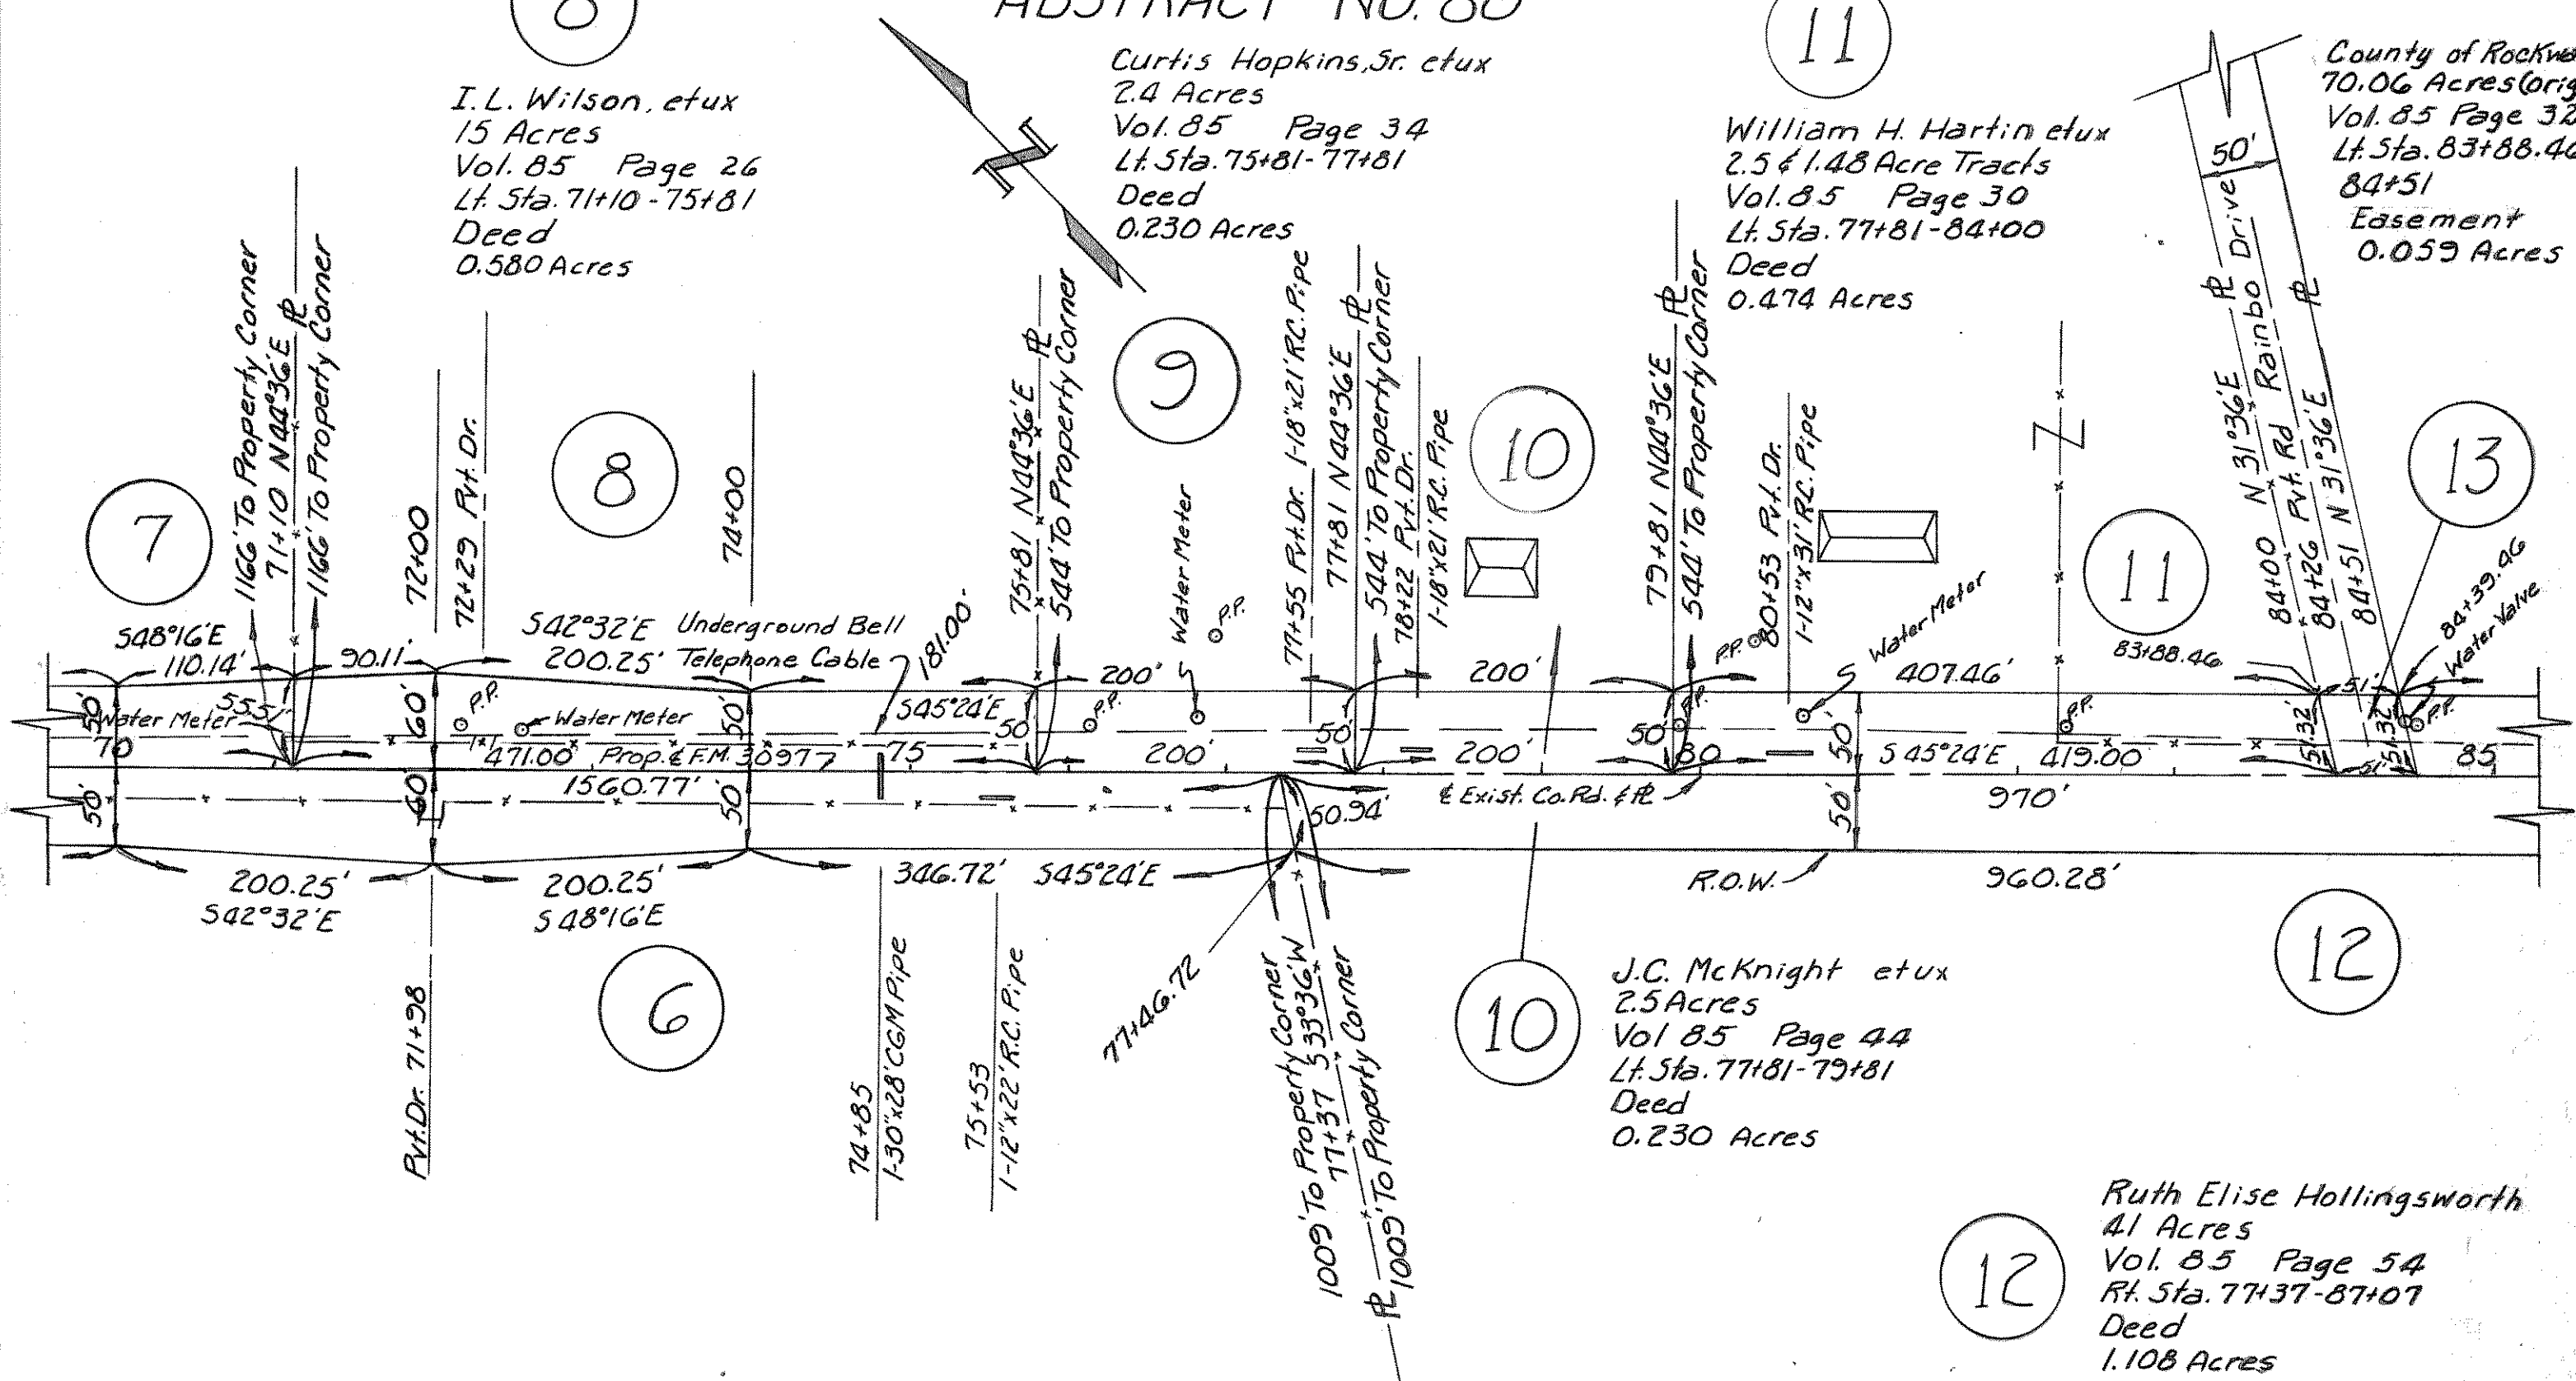

EDWARD TEAL SURVEY
 ABSTRACT NO. 207