


W.W. FORD SURVEY  
ABSTRACT NO. 80

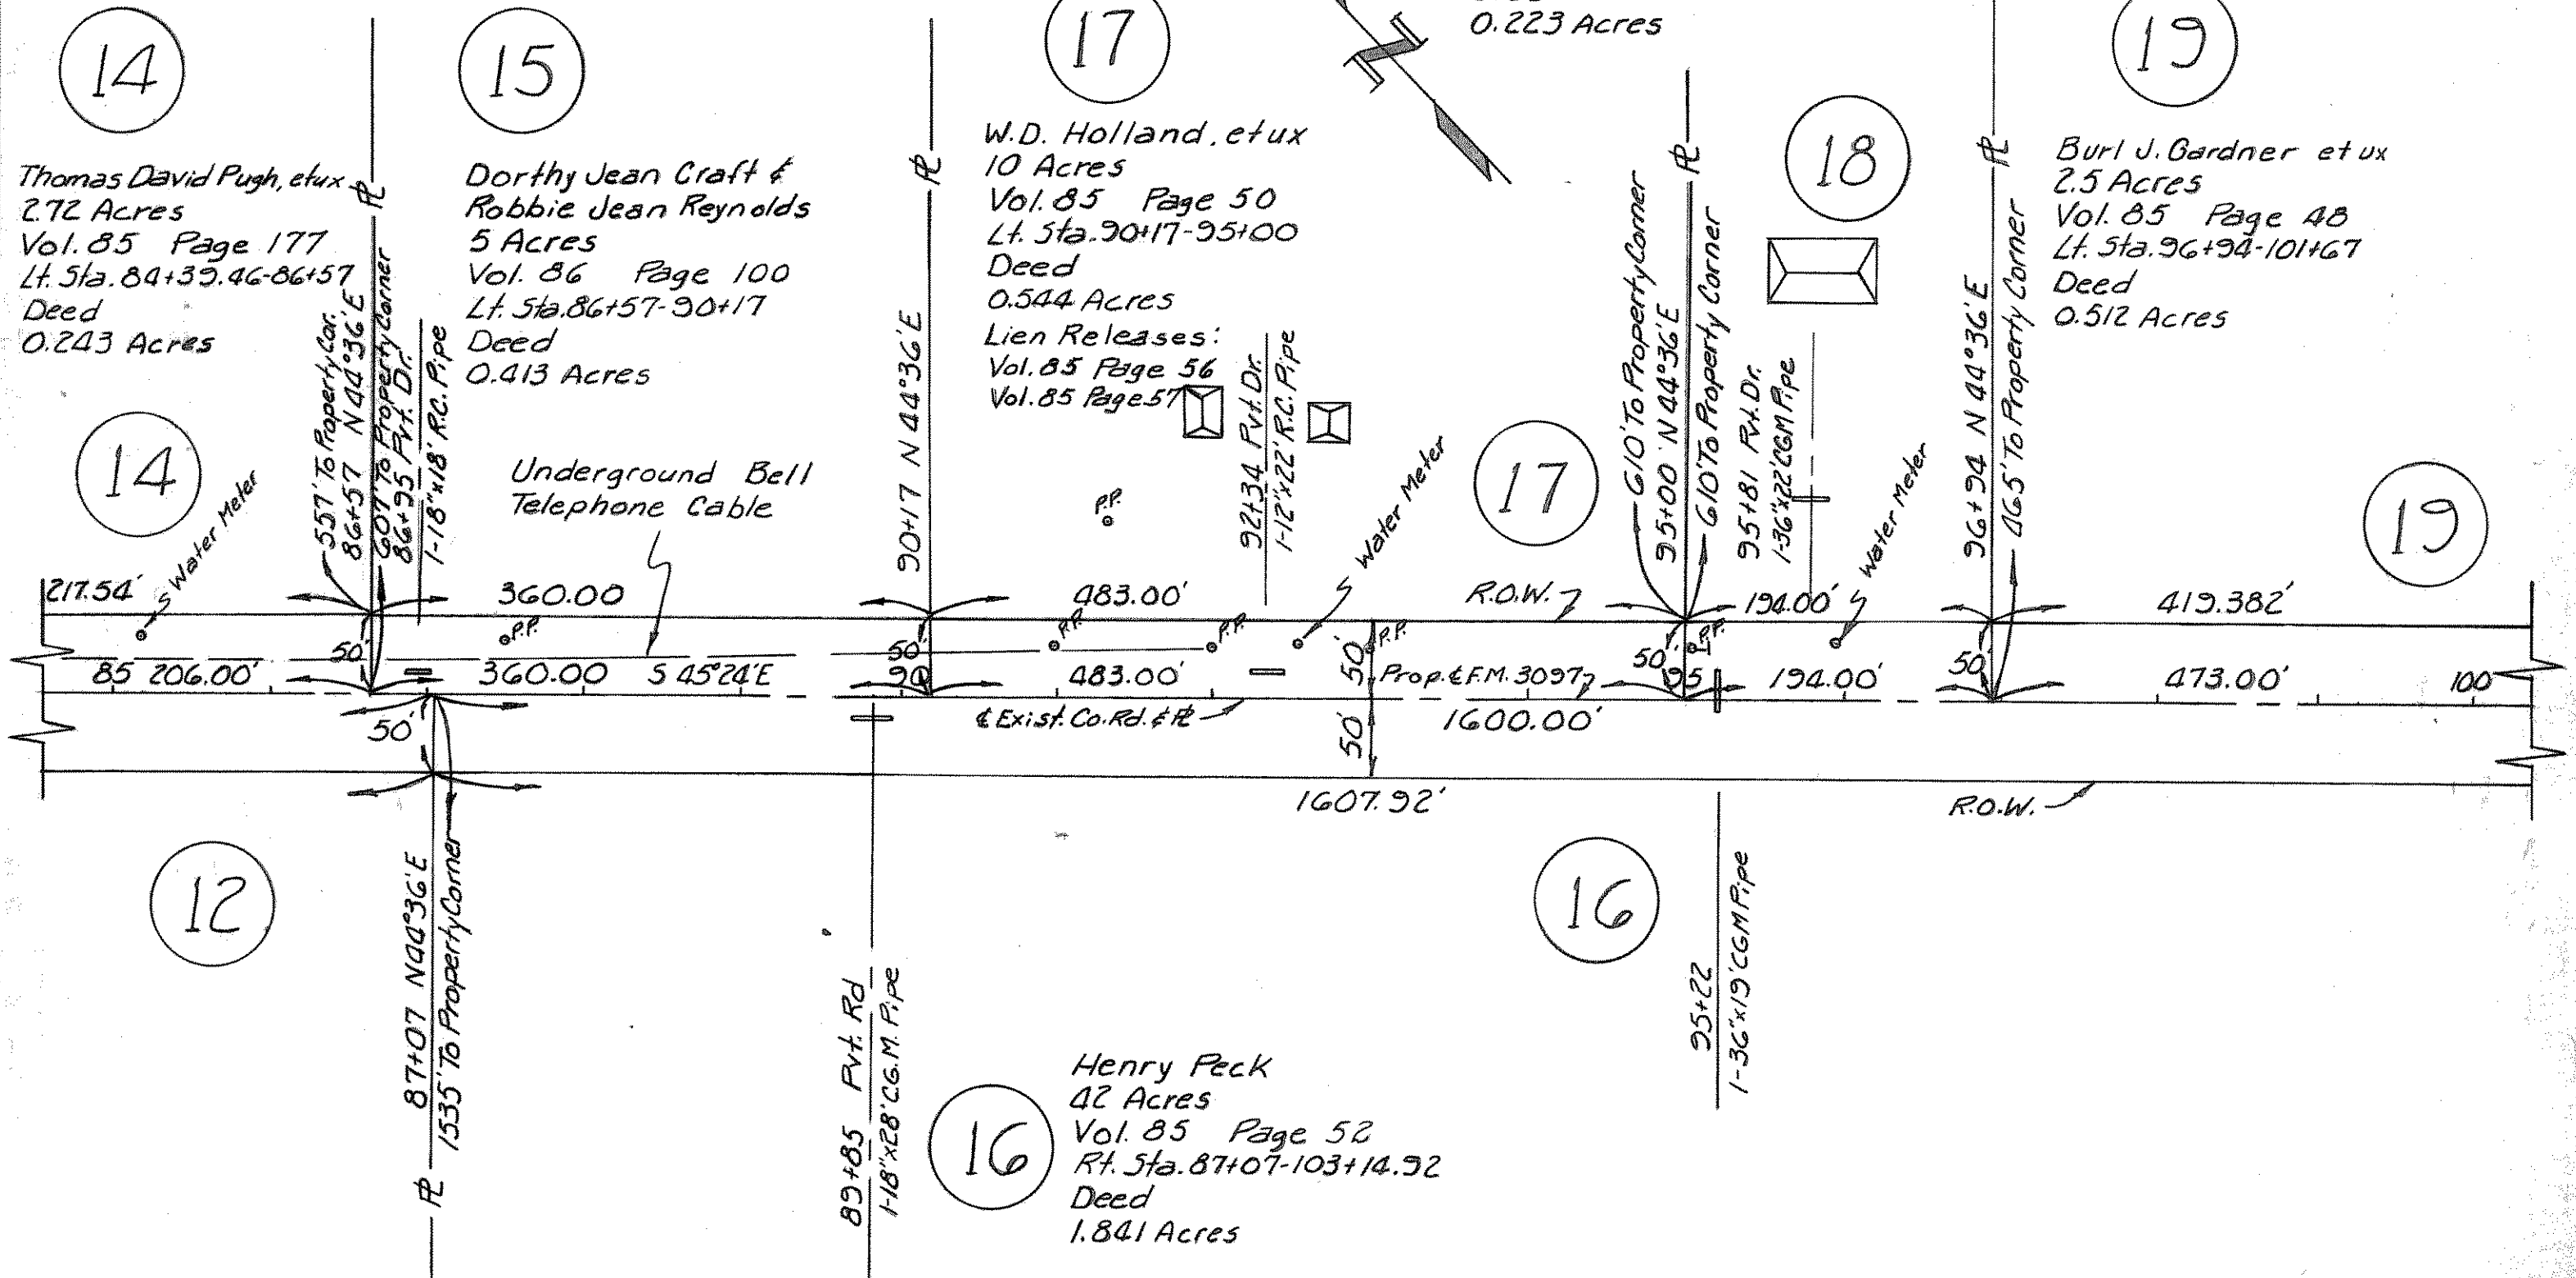

EDWARD TEAL SURVEY  
ABSTRACT NO. 207