


W.W. FORD SURVEY  
ABSTRACT NO. 80

20

Gladys Wallace  
192 Acres  
Vol. 85 Page 28  
Lt. Sta. 101+13.38-122+78  
Deed  
2.410 Acres

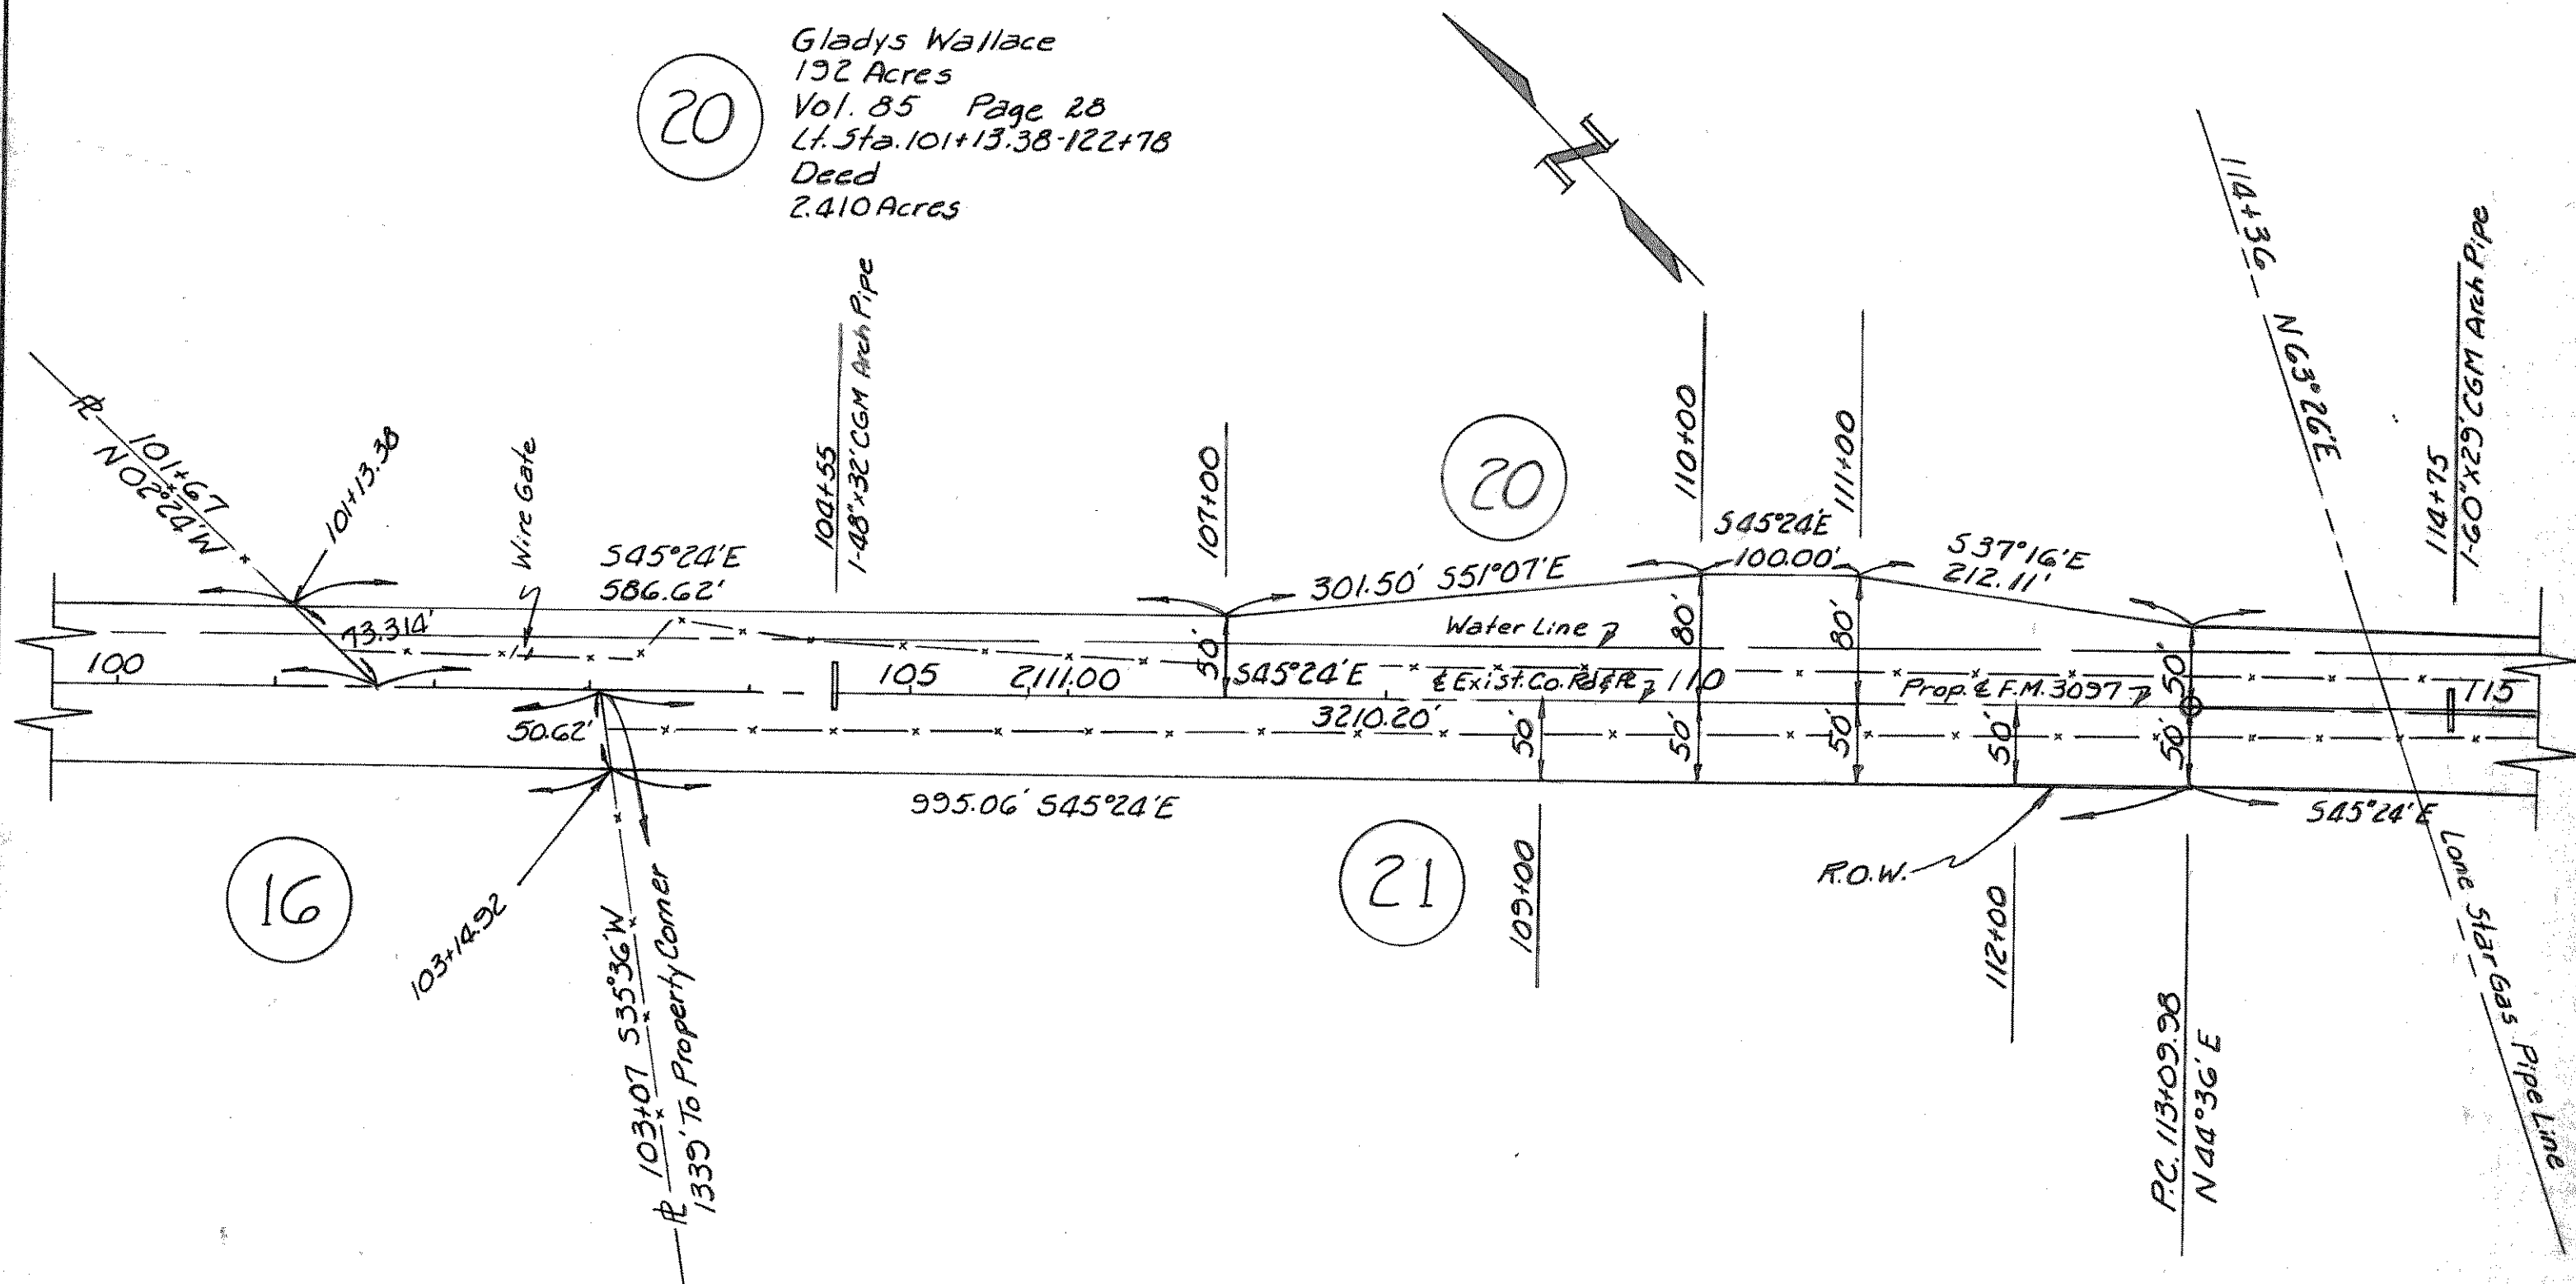

EDWARD TEAL SURVEY  
ABSTRACT NO. 207