
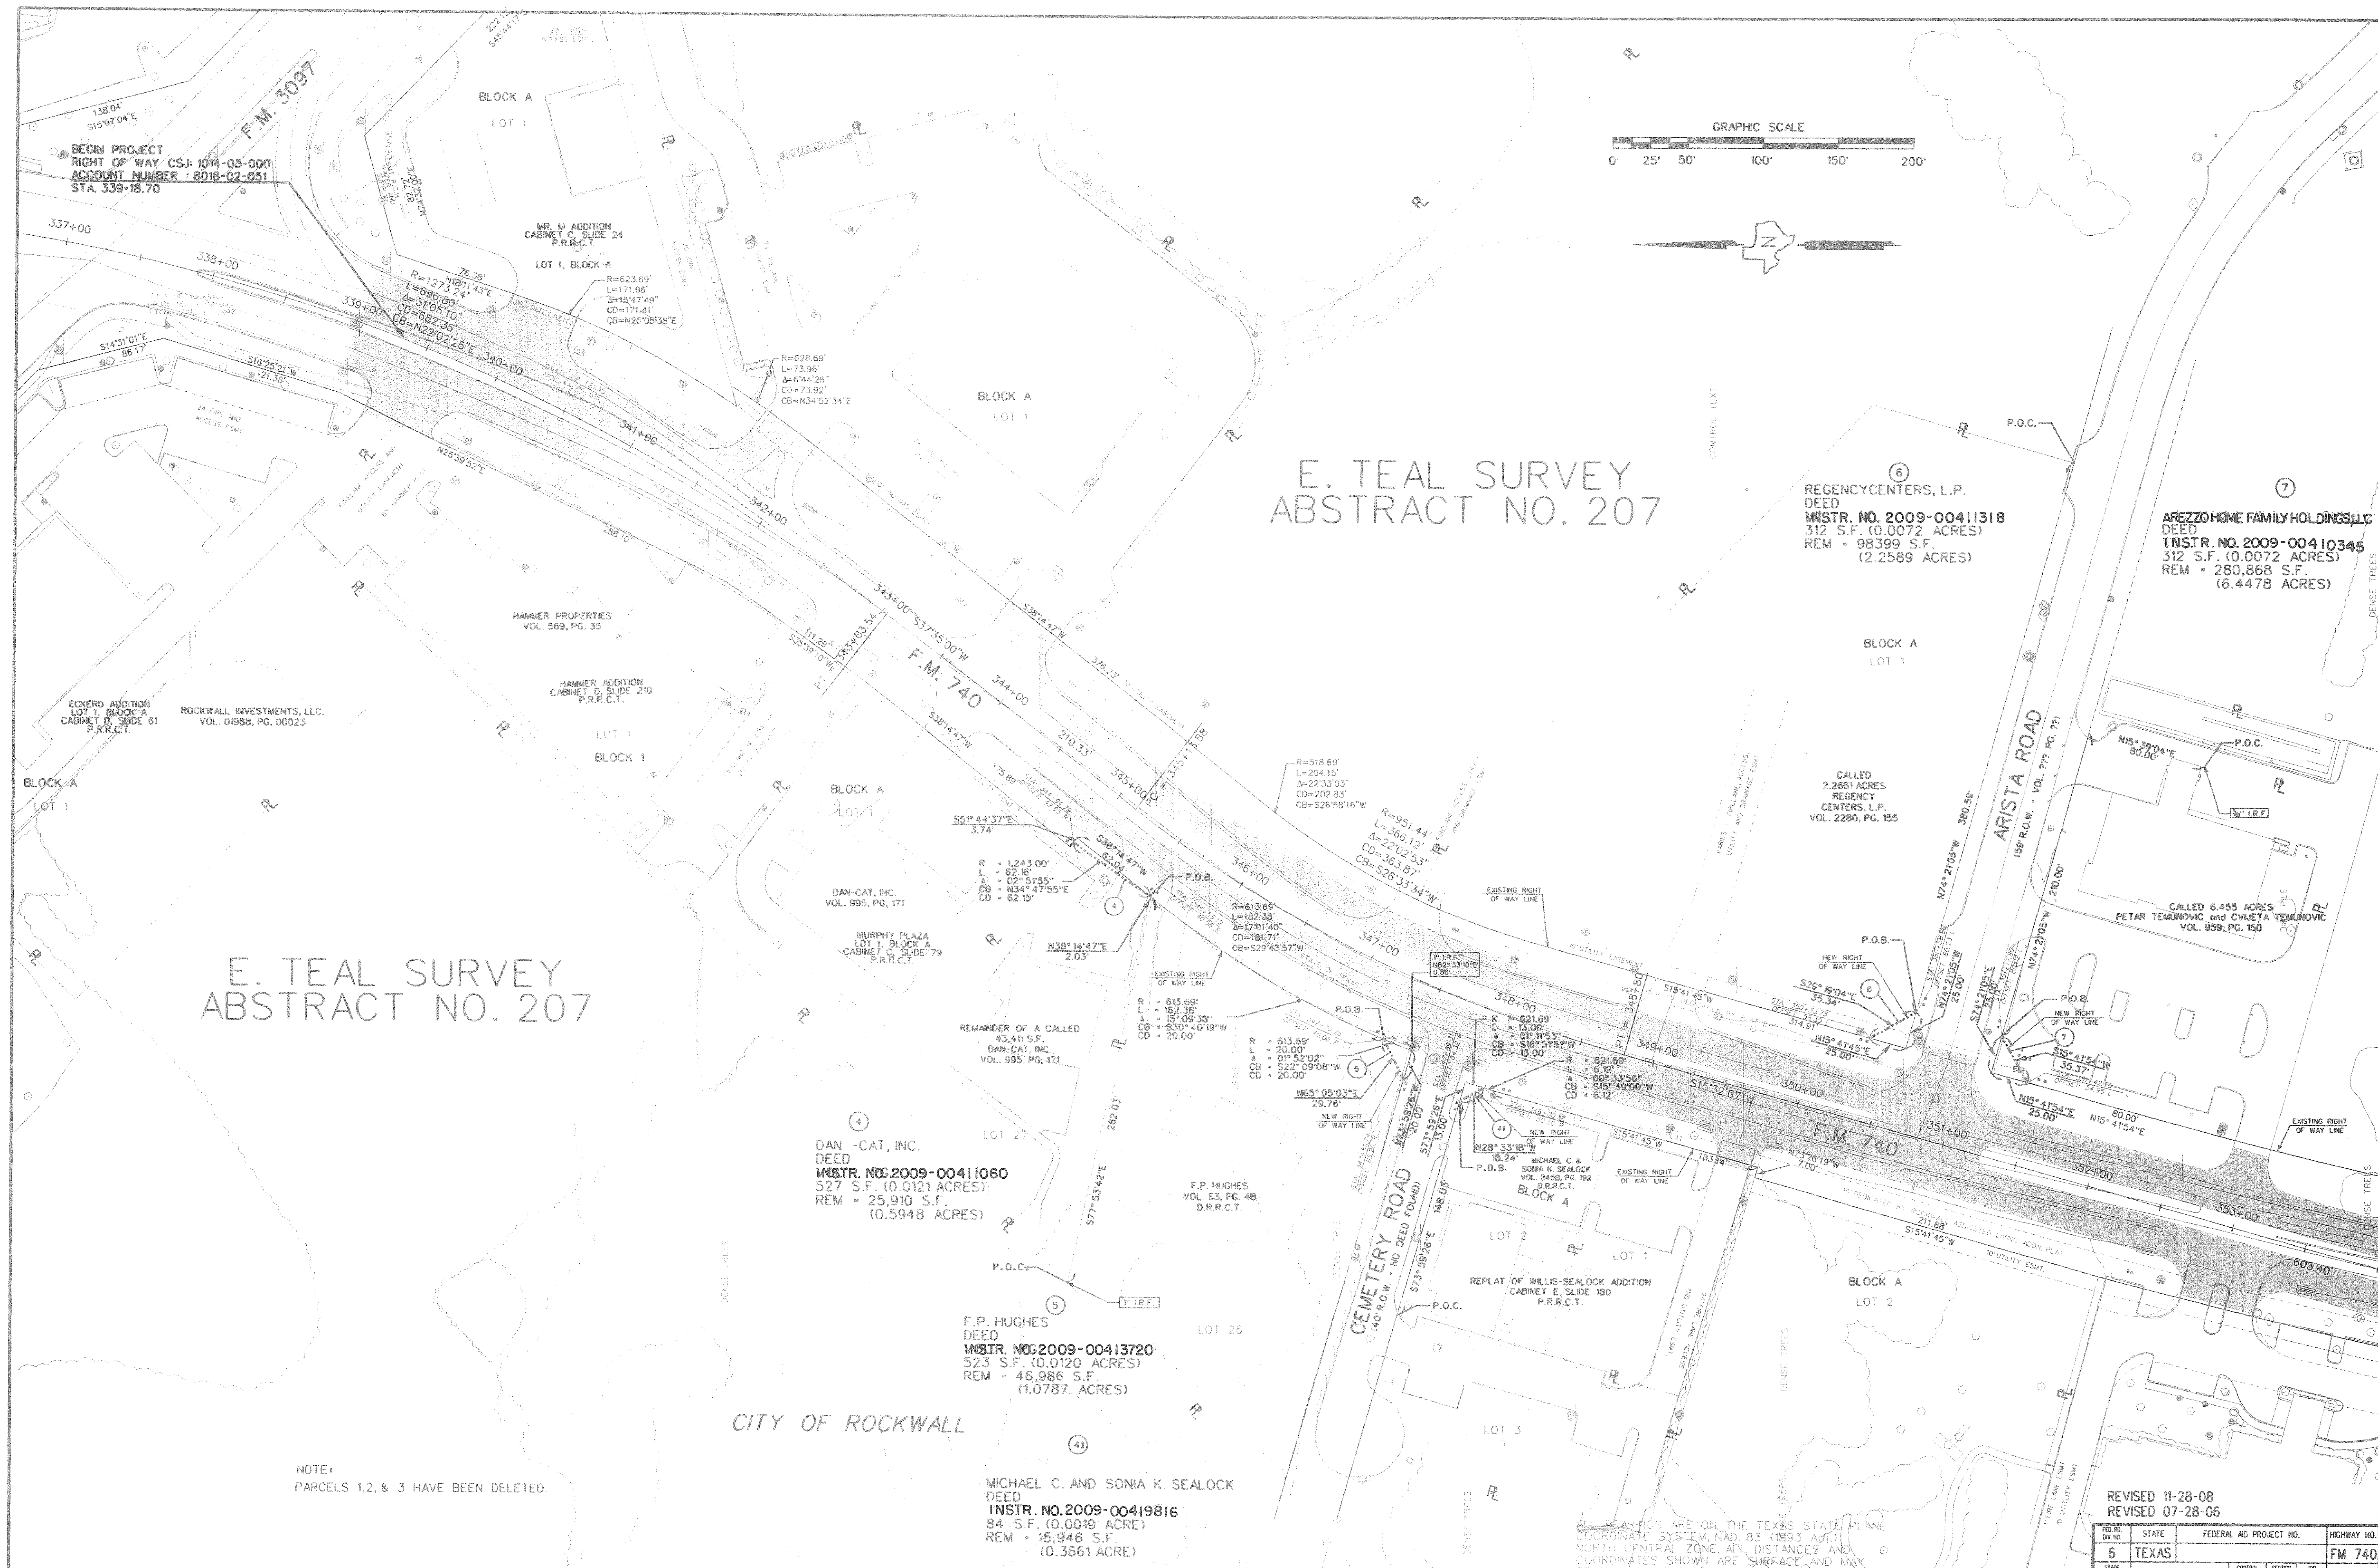


E. TEAL SURVEY ABSTRACT NO. 207

E. TEAL SURVEY ABSTRACT NO. 207

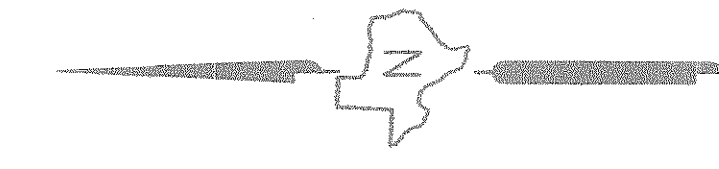

NOTE:
PARCELS 1, 2, & 3 HAVE BEEN DELETED.

ALL SURVEYING IS ON THE TEXAS STATE PLANE COORDINATE SYSTEM NAD 83 (1993 ADJ.) NORTH CENTRAL ZONE. ALL DISTANCES AND COORDINATES SHOWN ARE SURFACE AND MAY BE CONVERTED TO GRID BY DIVIDING BY TROST CONVERSION FACTOR OF 1.00014935.

REVISED 11-28-08
REVISED 07-28-06

FED. DIST. NO.	STATE	FEDERAL AID PROJECT NO.	HIGHWAY NO.		
6	TEXAS		FM 740		
STATE DISTRICT NO.	COUNTY	CONTROL NO.	SECTION NO.	JOB NO.	SHEET NO.
18	ROCKWALL	1014	03	047	3