


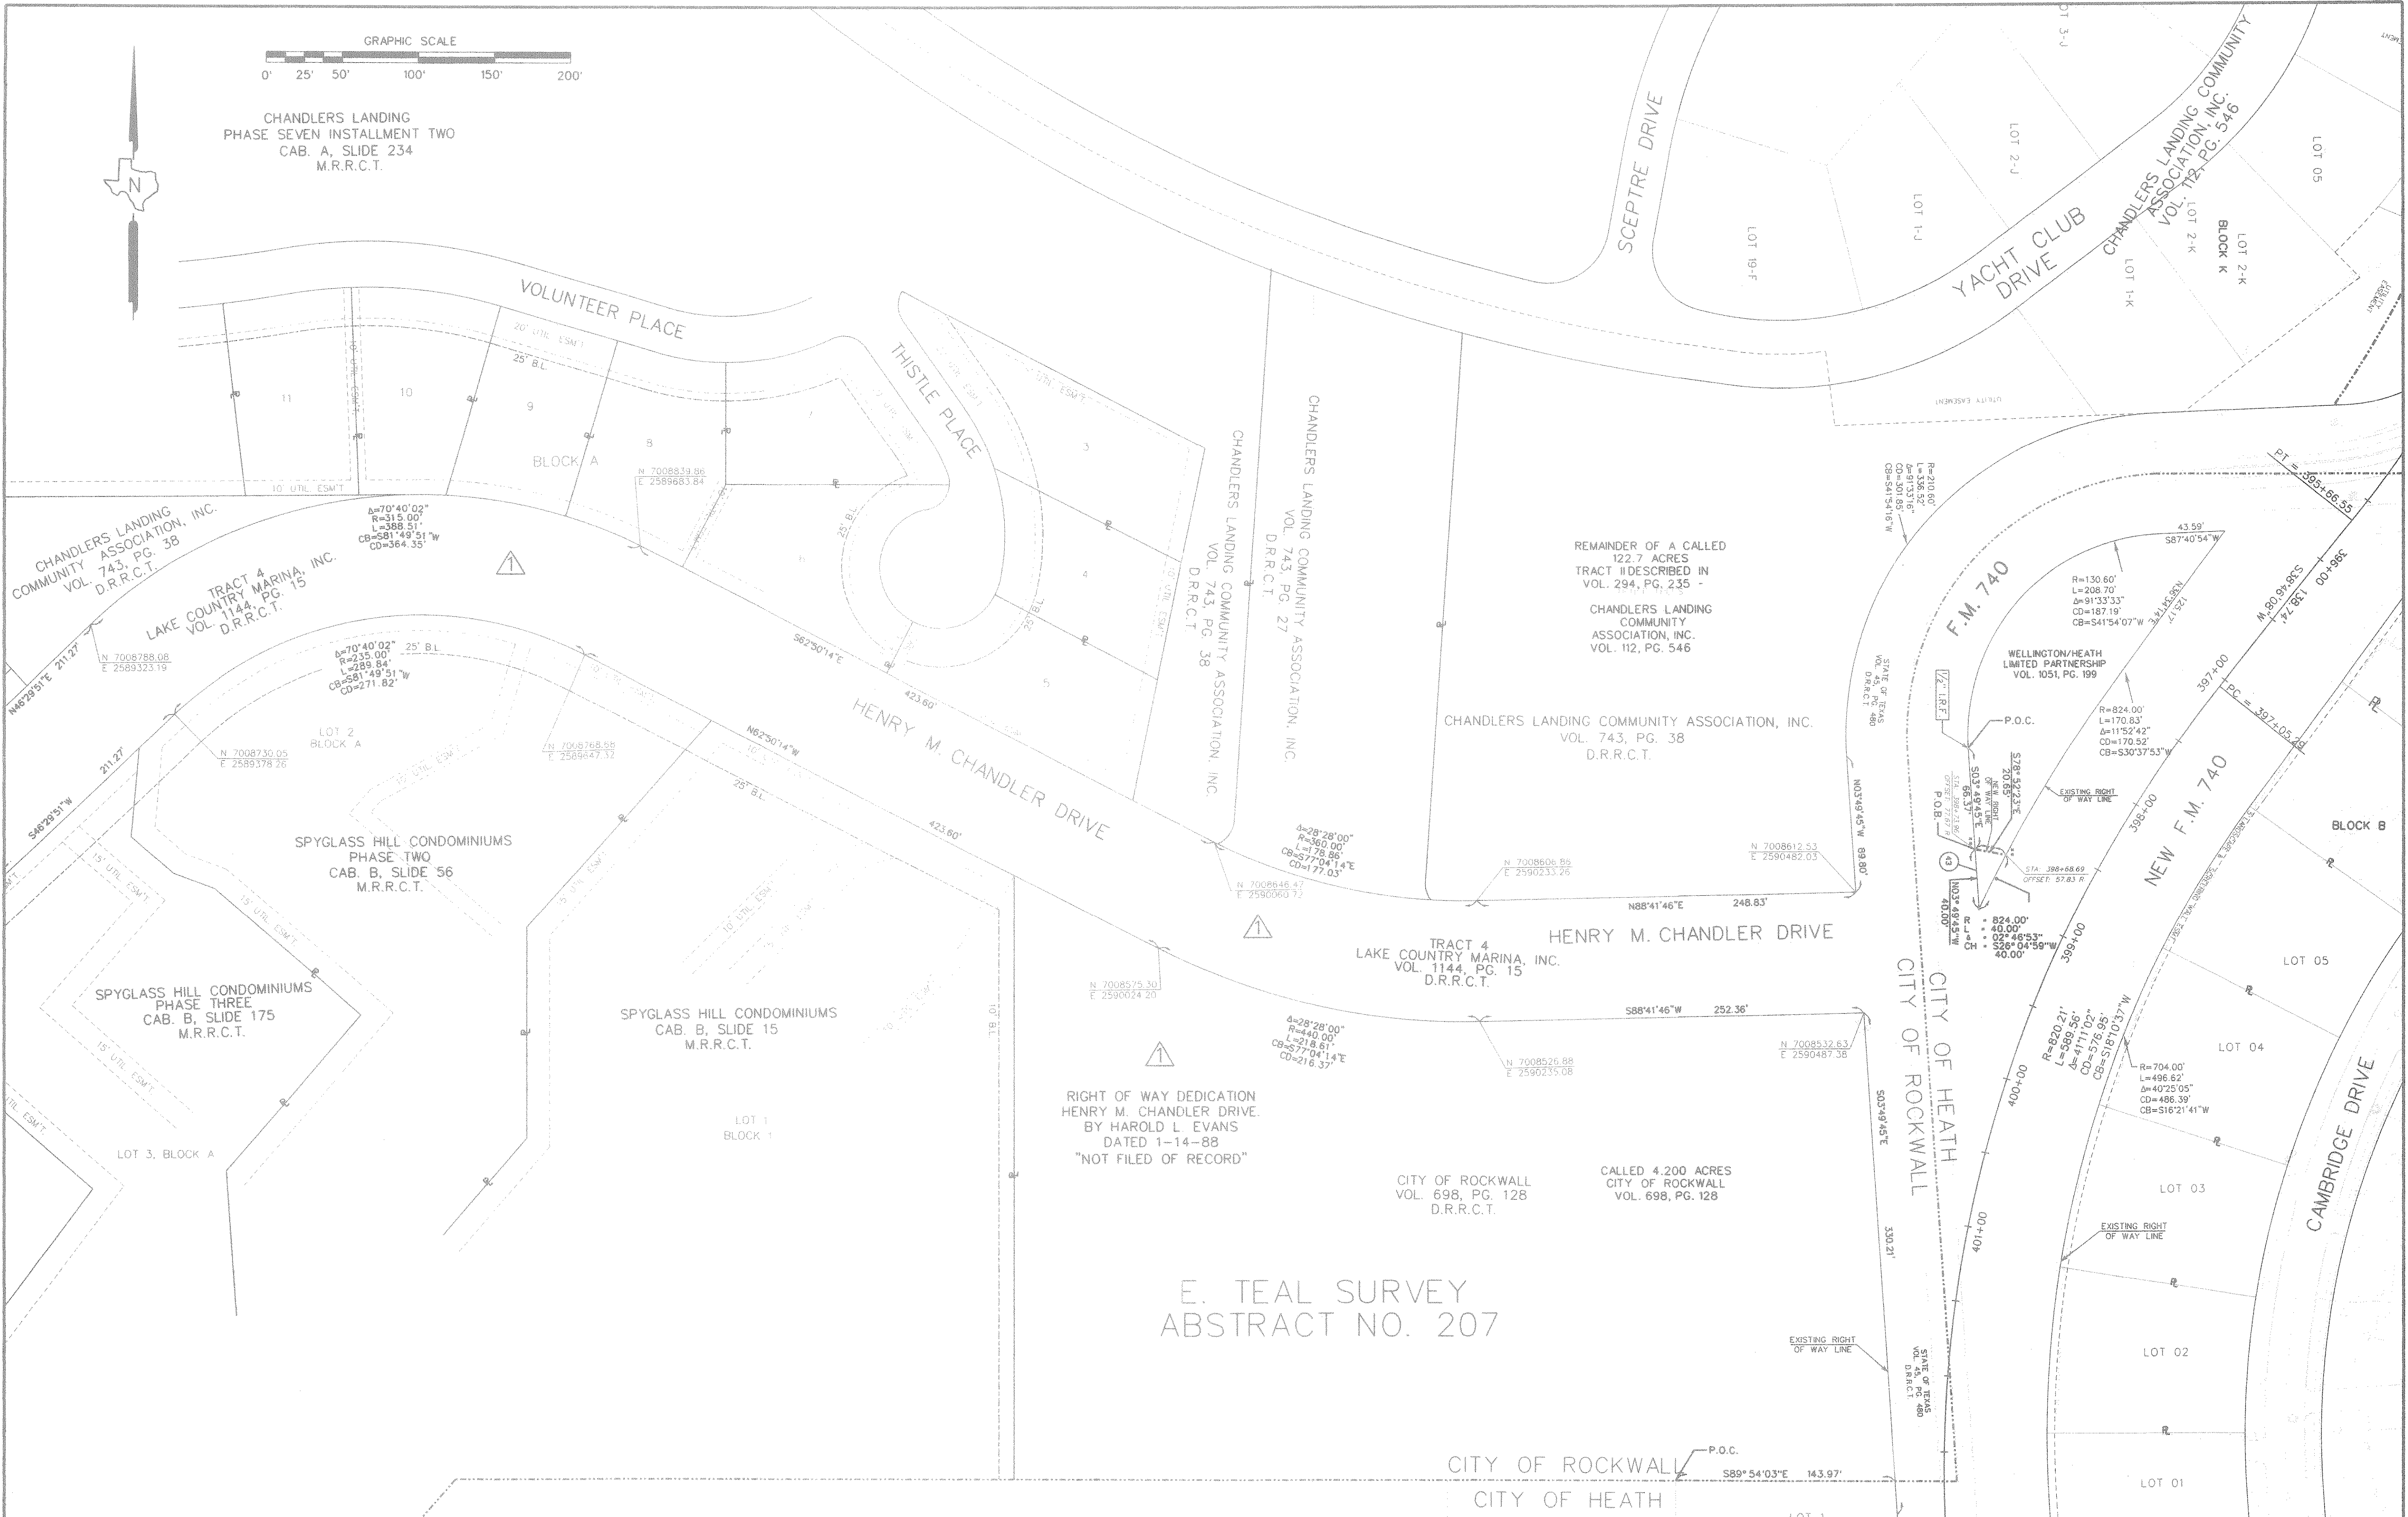

CHANDLERS LANDING
PHASE SEVEN INSTALLMENT TWO
CAB. A, SLIDE 234
M.R.R.C.T.



CHANDLERS LANDING
COMMUNITY ASSOCIATION, INC.
VOL. 743, PG. 38
D.R.R.C.T.

TRACT 4
LAKE COUNTRY MARINA, INC.
VOL. 1144, PG. 15
D.R.R.C.T.

SPYGLASS HILL CONDOMINIUMS
PHASE TWO
CAB. B, SLIDE 56
M.R.R.C.T.

SPYGLASS HILL CONDOMINIUMS
PHASE THREE
CAB. B, SLIDE 175
M.R.R.C.T.

SPYGLASS HILL CONDOMINIUMS
CAB. B, SLIDE 15
M.R.R.C.T.

RIGHT OF WAY DEDICATION
HENRY M. CHANDLER DRIVE.
BY HAROLD L. EVANS
DATED 1-14-88
"NOT FILED OF RECORD"

TRACT 4
LAKE COUNTRY MARINA, INC.
VOL. 1144, PG. 15
D.R.R.C.T.

CITY OF ROCKWALL
VOL. 698, PG. 128
D.R.R.C.T.

CALLED 4.200 ACRES
CITY OF ROCKWALL
VOL. 698, PG. 128

E. TEAL SURVEY
ABSTRACT NO. 207

CITY OF ROCKWALL
CITY OF HEATH

LOT 2
BLOCK A

ROBERT &
SHERRY
PRIKRYL
VOL. 2248,
PG. 94

LOT 1
ALL BEARINGS ARE ON THE TEXAS STATE PLANE
COORDINATE SYSTEM, NAD 83 (1993 Adj.)
NORTH CENTRAL ZONE, ALL DISTANCES AND
COORDINATES SHOWN ARE SURFACE AND MAY
BE CONVERTED TO GRID BY DIVIDING BY TxDOT
CONVERSION FACTOR OF 1.000146135.

FED. RD. DIST. NO.	STATE	FEDERAL AID PROJECT NO.	HIGHWAY NO.
6	TEXAS		FM 740
STATE DISTRICT NO.	COUNTY	CONTROL NO.	SECTION NO.
18	ROCKWALL	1014	03
JOB NO.	SHEET NO.		
047	7A		