


/usr2/ci/84520/fm740/sheet4.dgn


JAMES SMITH SURVEY A-200

CARLISLE PLAZA ADDITION

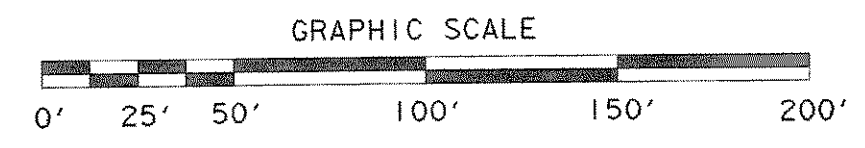

© INFORMATION
 $\Delta = 19^\circ 27' 60''$
 $R = 954.93'$
 $L = 324.44'$
 $CB = N20^\circ 37' 43'' E$
 $CD = 322.89'$

© INFORMATION
 $\Delta = 23^\circ 19' 23''$
 $R = 818.51'$
 $L = 333.18'$
 $CB = N18^\circ 42' 02'' E$
 $CD = 330.89'$

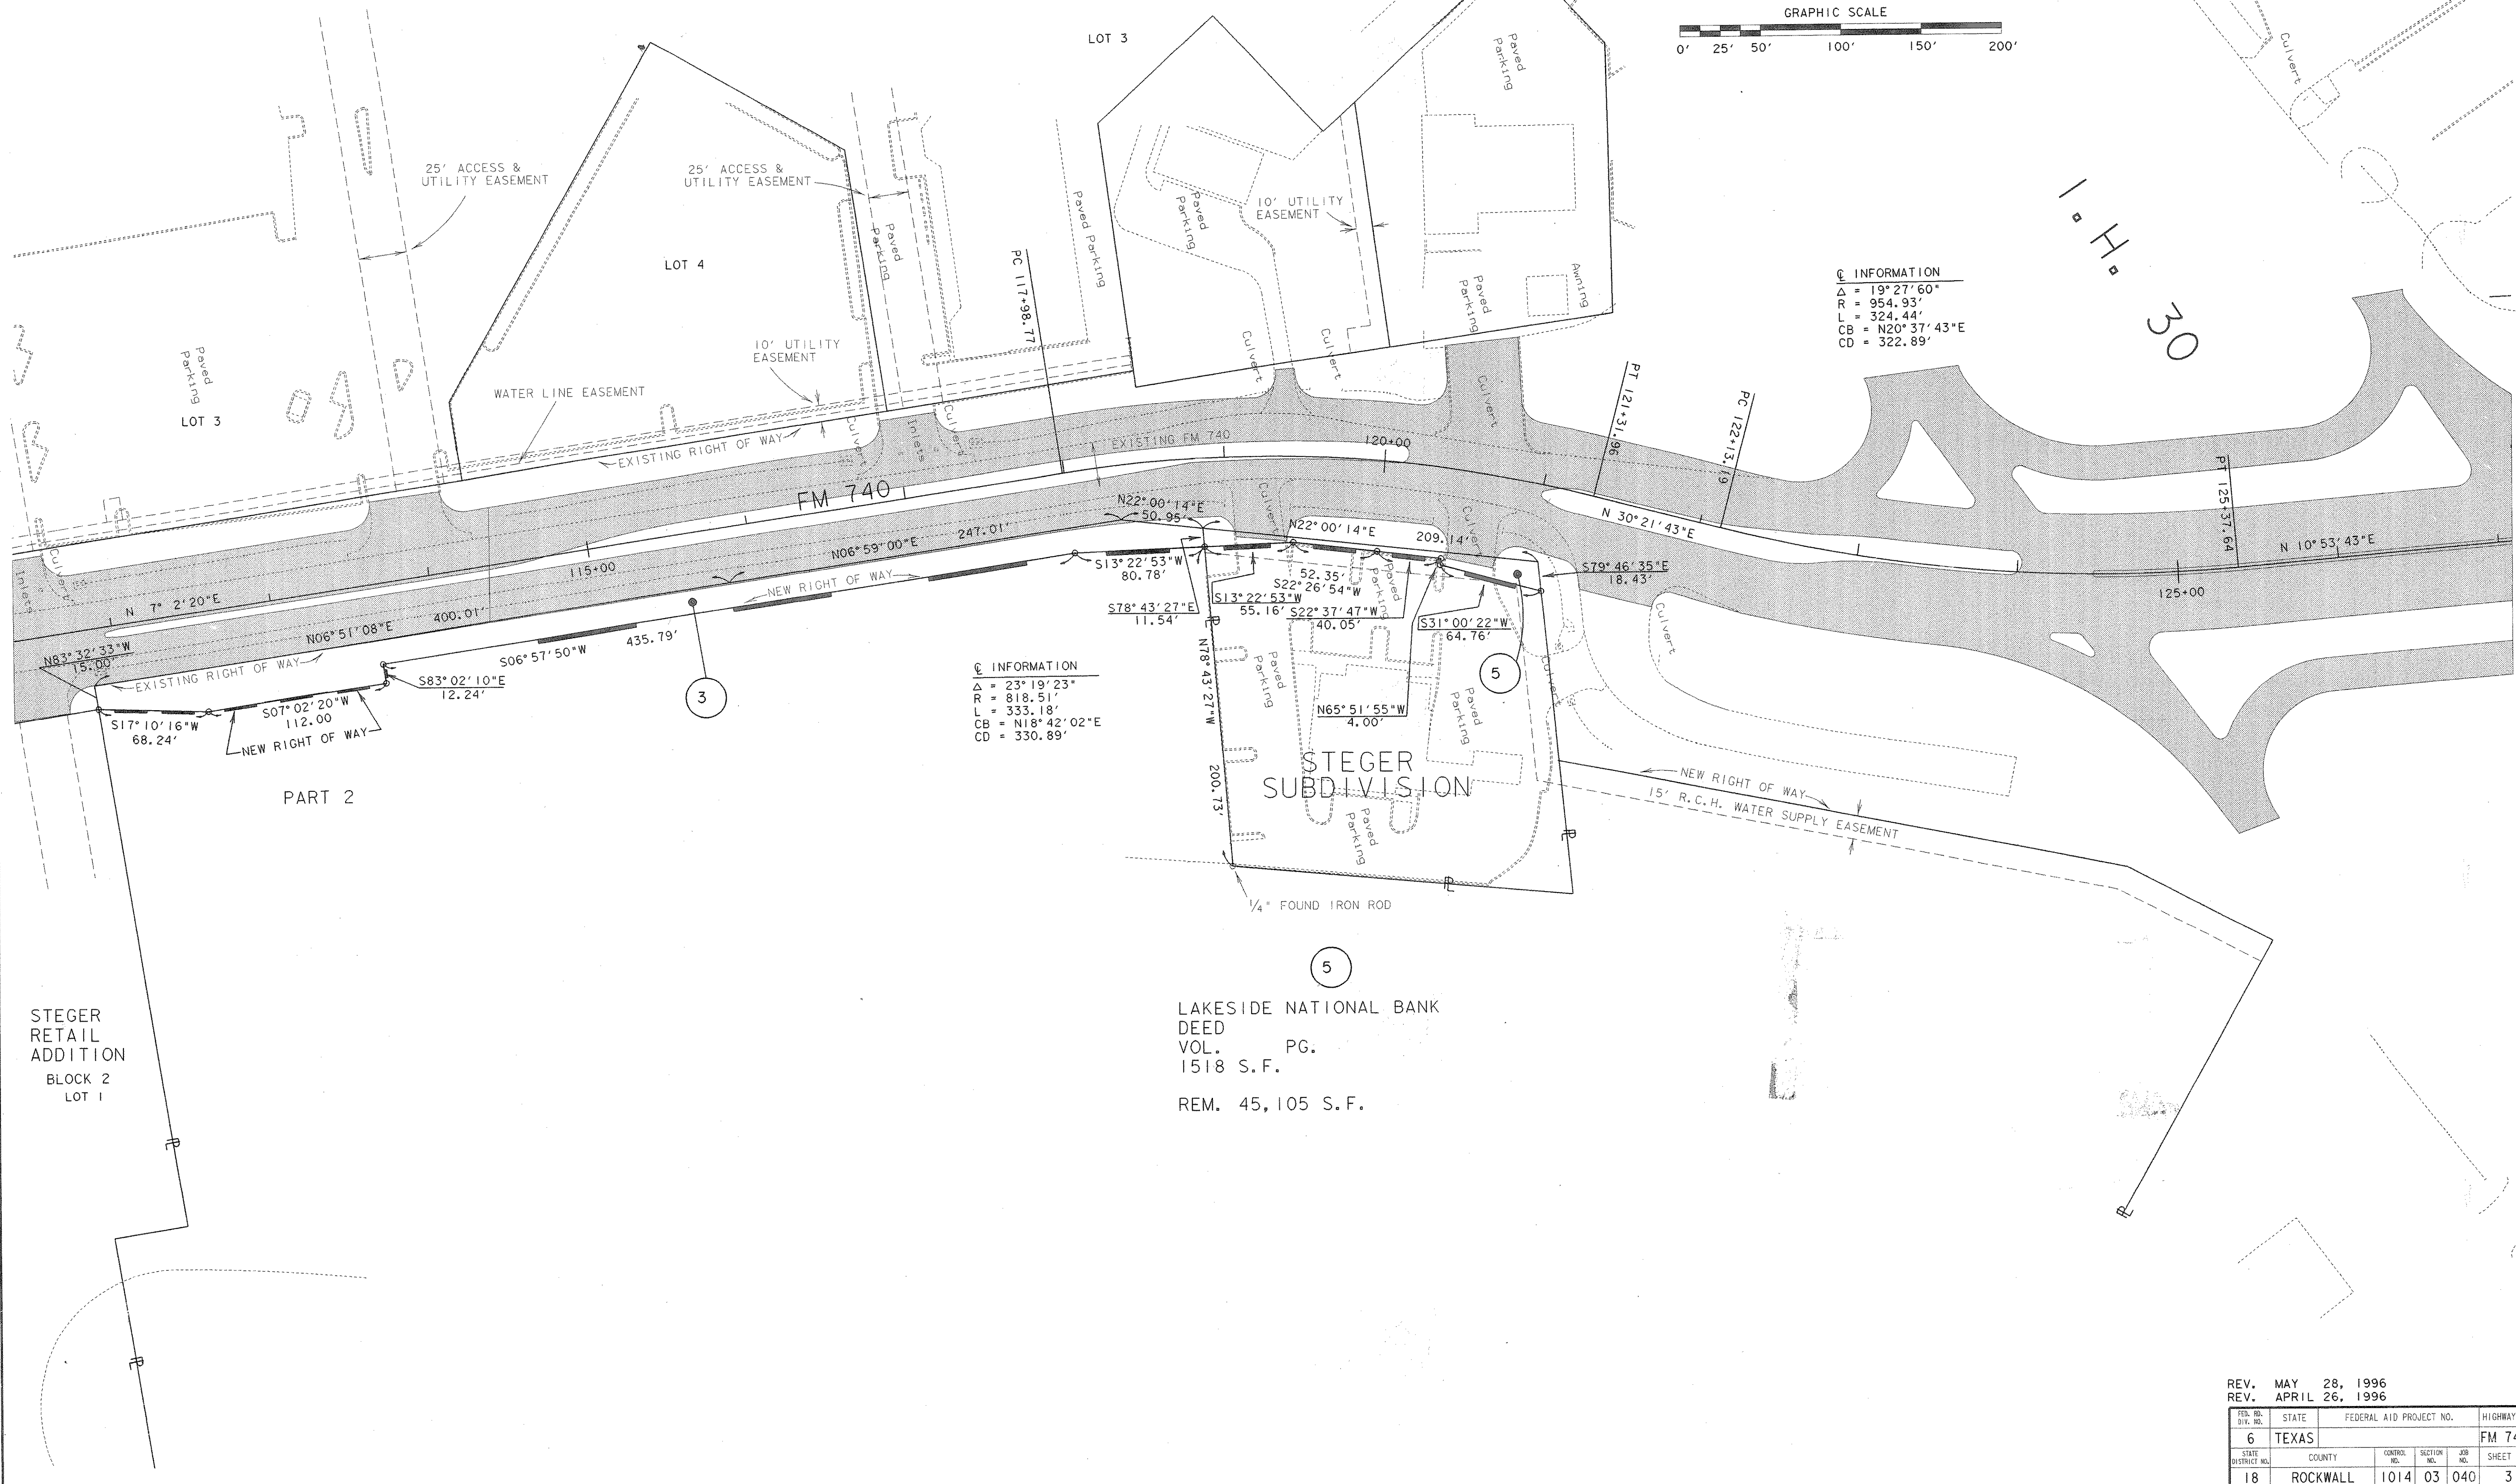

5
 LAKESIDE NATIONAL BANK
 DEED
 VOL. PG.
 1518 S.F.
 REM. 45,105 S.F.

STEGER
 RETAIL
 ADDITION
 BLOCK 2
 LOT 1

PART 2

REV. MAY 28, 1996	STATE	FEDERAL AID PROJECT NO.	HIGHWAY NO.
REV. APRIL 26, 1996	6 TEXAS		FM 740
DISTRICT NO.	COUNTY	CONTROL NO.	SECTION NO.
18	ROCKWALL	1014	03 040
			SHEET NO.
			3

MAC 06/28/93