
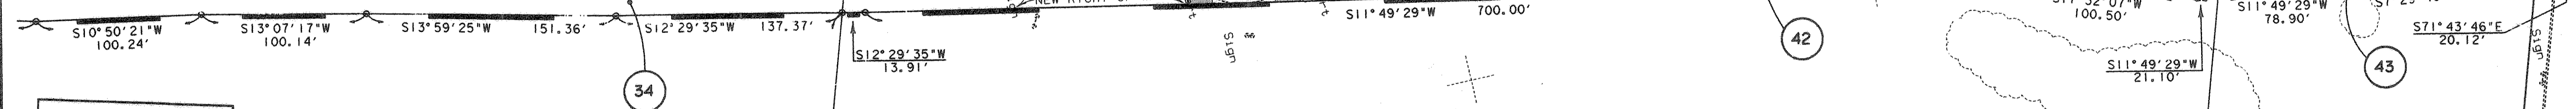
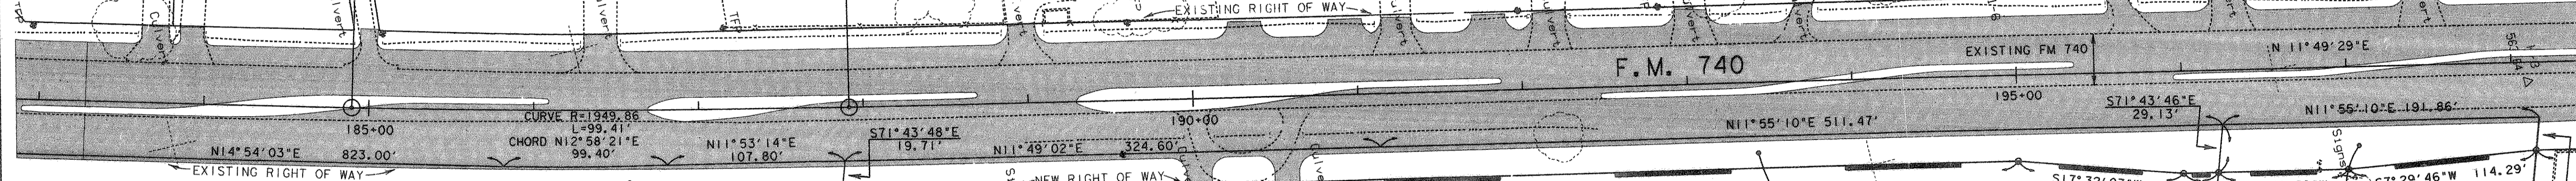


ZFA:13221231.01403033.S08

DANIEL ATKINS SURVEY A-1


INFORMATION
 Δ = 03° 01' 07"
 R = 5729.58'
 L = 301.86'
 CB = N13° 20' 03" E
 CD = 301.83'

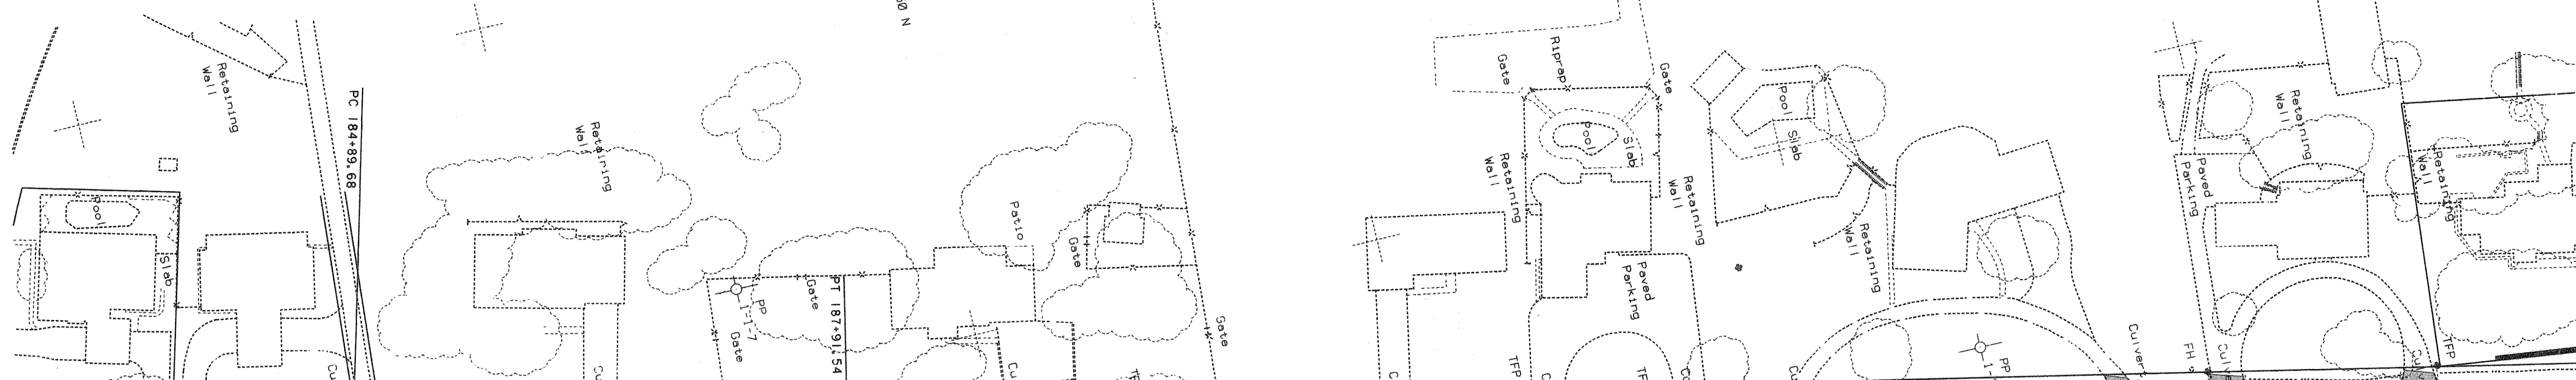


NOTE: 34 IS CONTINUED ON SHEET 7

42
 TED CAIN
 DEED
 VOL. PG.
 17,037 S.F.
 REM. 8.9819 Ac.

43
 INDEPENDENT
 EQUITIES, INC.
 DEED
 VOL. PG.
 5036 S.F.
 REM. 2.8844 Ac.

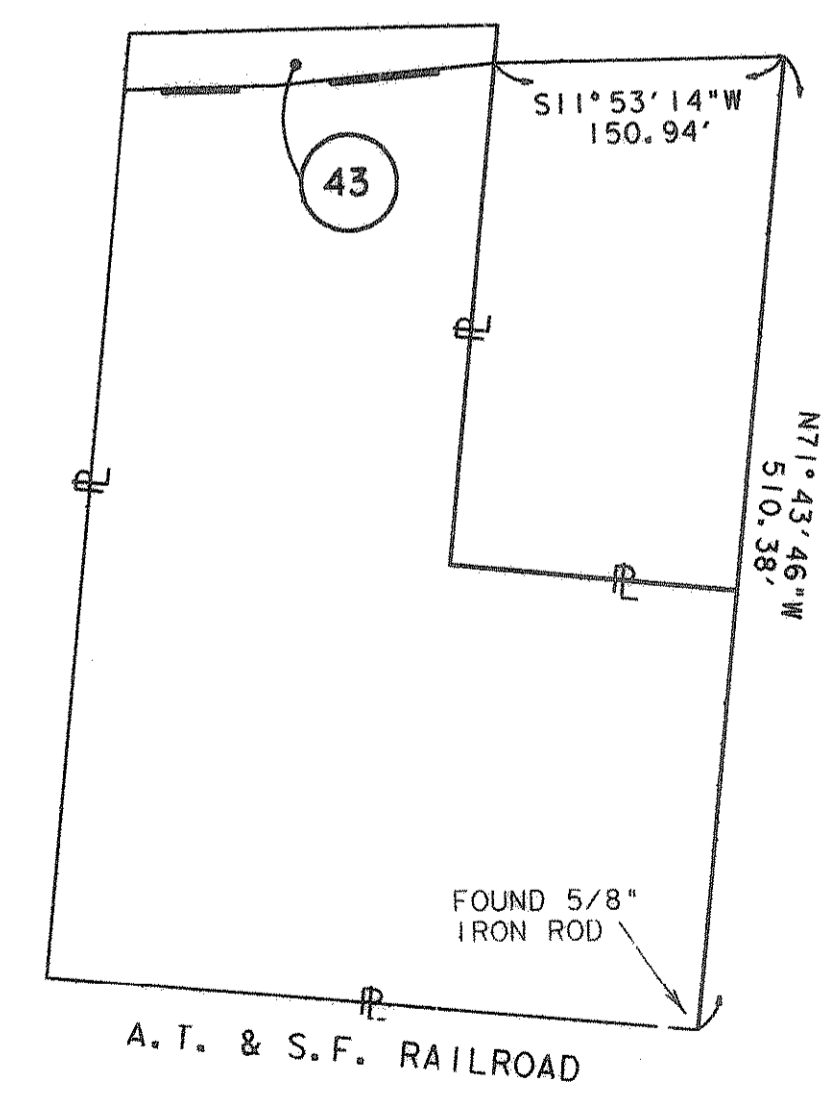

A. T. & S. F. RAILROAD

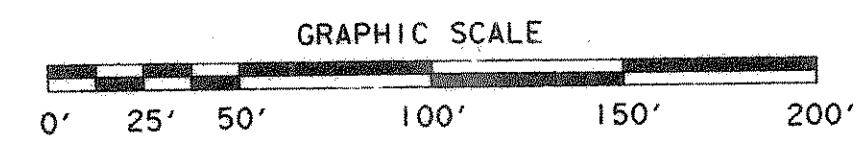

FED. DIST. NO.	STATE	FEDERAL AID PROJECT NO.	HIGHWAY NO.
6	TEXAS		FM 740
STATE DISTRICT NO.	COUNTY	CONTRACT NO.	SECTION NO.
18	ROCKWALL	1014	03
			JOB NO.
			040
			SHEET NO.
			8

9118-0-03

MAC 06/28/93