


* TO REPLACE EXISTING PAVEMENT MARKERS REMOVED DURING PHASE CONSTRUCTION

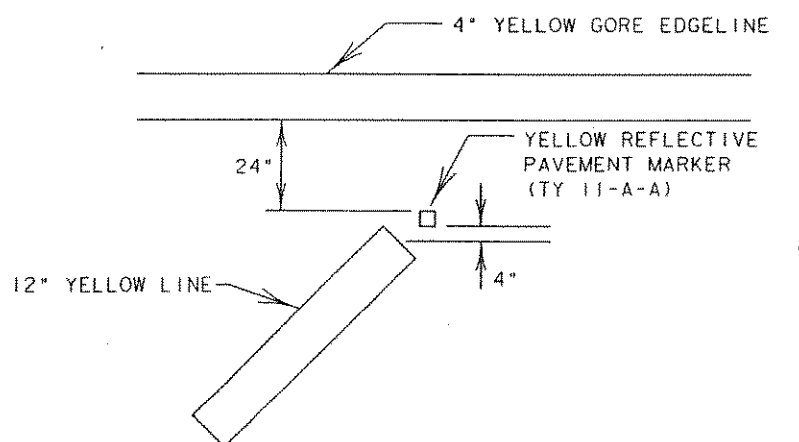

DETAIL "A"

- -- RAMP LOCATION
- ① -- SEE DETAIL SHEET # 25



G. K. Wetzio
5-29-96

STRIPING, SIDEWALKS, CROSSWALKS & IRRIGATION DETAILS

SHEET 1 OF 3

FED. RD. DIST. NO.	FEDERAL AID PROJECT NO.	SHEET NO.
6	STP 96 (830)MM	22
STATE	STATE DISTRICT	COUNTY
TEXAS	DALLAS	ROCKWALL
CONTROL	SECTION	JOB
1014	03	041
		FM 740