


4" W (BROKEN)
 4" W
 4" Y (BROKEN)
 4" Y (SOLID)
 4" W
 4" W
 4" W
 8" W
 4" Y
 4" W
 2-4" PVC SCH40
 L=55'

MATCH LINE STA 121+00

F.M. 740
 125+00

130+00

- -- RAMP LOCATION
- ① -- SEE DETAIL SHEET # 25

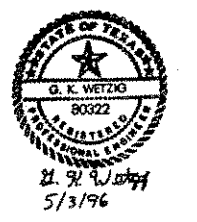

STRIPING, SIDEWALKS, CROSSWALKS
 & IRRIGATION DETAILS

SHEET 3 OF 3

FED. RD. DIV. NO.	FEDERAL AID PROJECT NO.	SHEET NO.
6	STP 96 (830)MM	24
STATE	STATE DISTRICT	COUNTY
TEXAS	DALLAS	ROCKWALL
CONTROL	SECTION	JOB
1014	03	041
		HIGHWAY NO.
		FM 740