


LEGEND

- CONCRETE PAVEMENT CONSTRUCTION
- ASPHALTIC CONCRETE CONSTRUCTION
- ACP RAMP DOWN

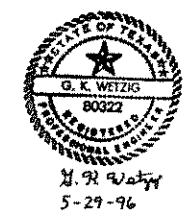

REFER TO SHEET 43C FOR SECTION C-C

TRAFFIC CONTROL PLAN
PHASE III A

SHEET 8 OF 15

FED. RD. DIV. NO.	FEDERAL AID PROJECT NO.	SHEET NO.
6	STP 96(830)MM	39
STATE	STATE DIST. NO.	COUNTY
TEXAS	DALLAS	ROCKWALL
CONT.	SECT.	JOB
1014	03	041
		HIGHWAY NO.
		FM 740