


SIGNAL HEAD PLACEMENT

POLE NUMBER	FINAL STAGE RUN NUMBER												TOTAL SPAN DISTANCE
	1	2	3	4	5	6	7	8	9	10	11	12	
P1 TO P2										60'	16'	34'	110'
P2 TO P3	61'	20'	38'										119'
P3 TO P4				70'	16'	34'							120'
P4 TO P1							55'	20'	24'				99'
CONSTRUCTION STAGE MAX.	93'	20'	38'	86'	16'	63'	74'	20'	24'	84'	16'	53'	

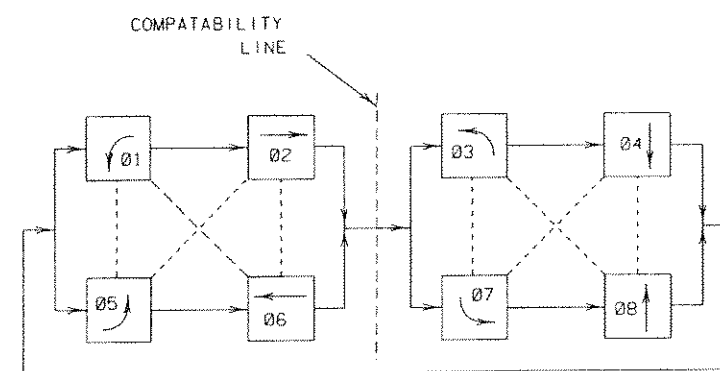

PHASE SEQUENCE
EIGHT PHASE
NEMA CONTROLLER



The seal appearing on this document was authorized by Gordon L. Alderman, P.E. 70286, on 4-30, 1996.

Gordon L. Alderman

TYPICAL SPAN WIRE ELEVATION AND SIGNAL HEAD PLACEMENT

STATE DIST. NO.	STATE	FEDERAL AID PROJECT NO.	SHEET NO.
DAL	TEXAS	STP 96 (830) MM FM 740	50
COUNTY	CIVIL	SECTION	DATE
ROCKWALL	1014	03	041