



### HANGER ASSEMBLY DETAILS


- NOTES: 1. FOR SIGNS LESS THAN 5'-0" ONE VERTICAL SUPPORT IS REQUIRED PER SIGN. TWO VERTICAL SUPPORTS SHALL BE USED FOR SIGNS LONGER THAN 5'-0"
2. FOR STREET NAME SIGNS, EXTRUDED ALUMINUM SHALL BE MOUNTED FOR HORIZONTAL SUPPORT AS SHOWN.

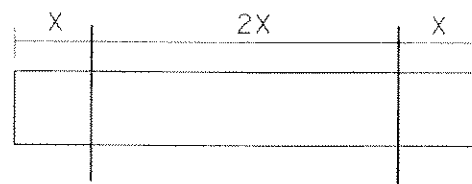

SIGN LENGTH	X
5'-6"-6'-0"	1'-6"
6'-6"-7'-0"	1'-9"
7'-6"-8'-0"	2'-0"
8'-6"-9'-0"	2'-3"
9'-6"-10'-0"	2'-6"
10'-6"-11'-0"	2'-9"
11'-6"-12'-0"	3'-0"
12'-6"-13'-0"	3'-3"

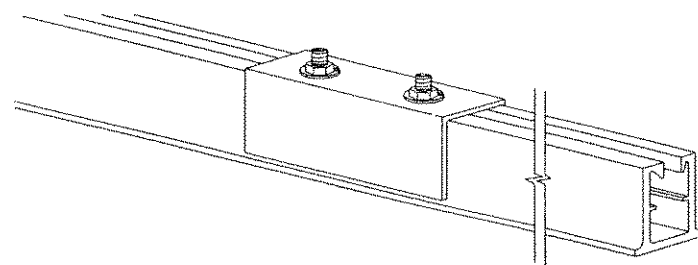

5" ALUMINUM COUPLING  
6061-T6

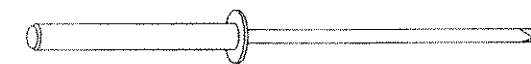

ALUMINUM RIVET

NOTE: ALUMINUM RIVETS SHALL BE USED TO ATTACH THE SIGN TO THE EXTRUDED ALUMINUM. SPACINGS OF RIVETS SHALL BE 6" O.C.

## SIGNS FOR SPAN WIRE INSTALLATION

DALLAS DISTRICT STANDARD

FED. RD. DIV. NO.	PROJECT NO.	SHEET NO.
6	STP 96(B30)MH 63	
STATE	STATE DIST. NO.	COUNTY
TEXAS	DALLAS	ROCKWALL
CON.	SECT.	JOB
1014	03	041
		HIGHWAY NO.
		FM 740