




William G. P. P.E.
4/21/41

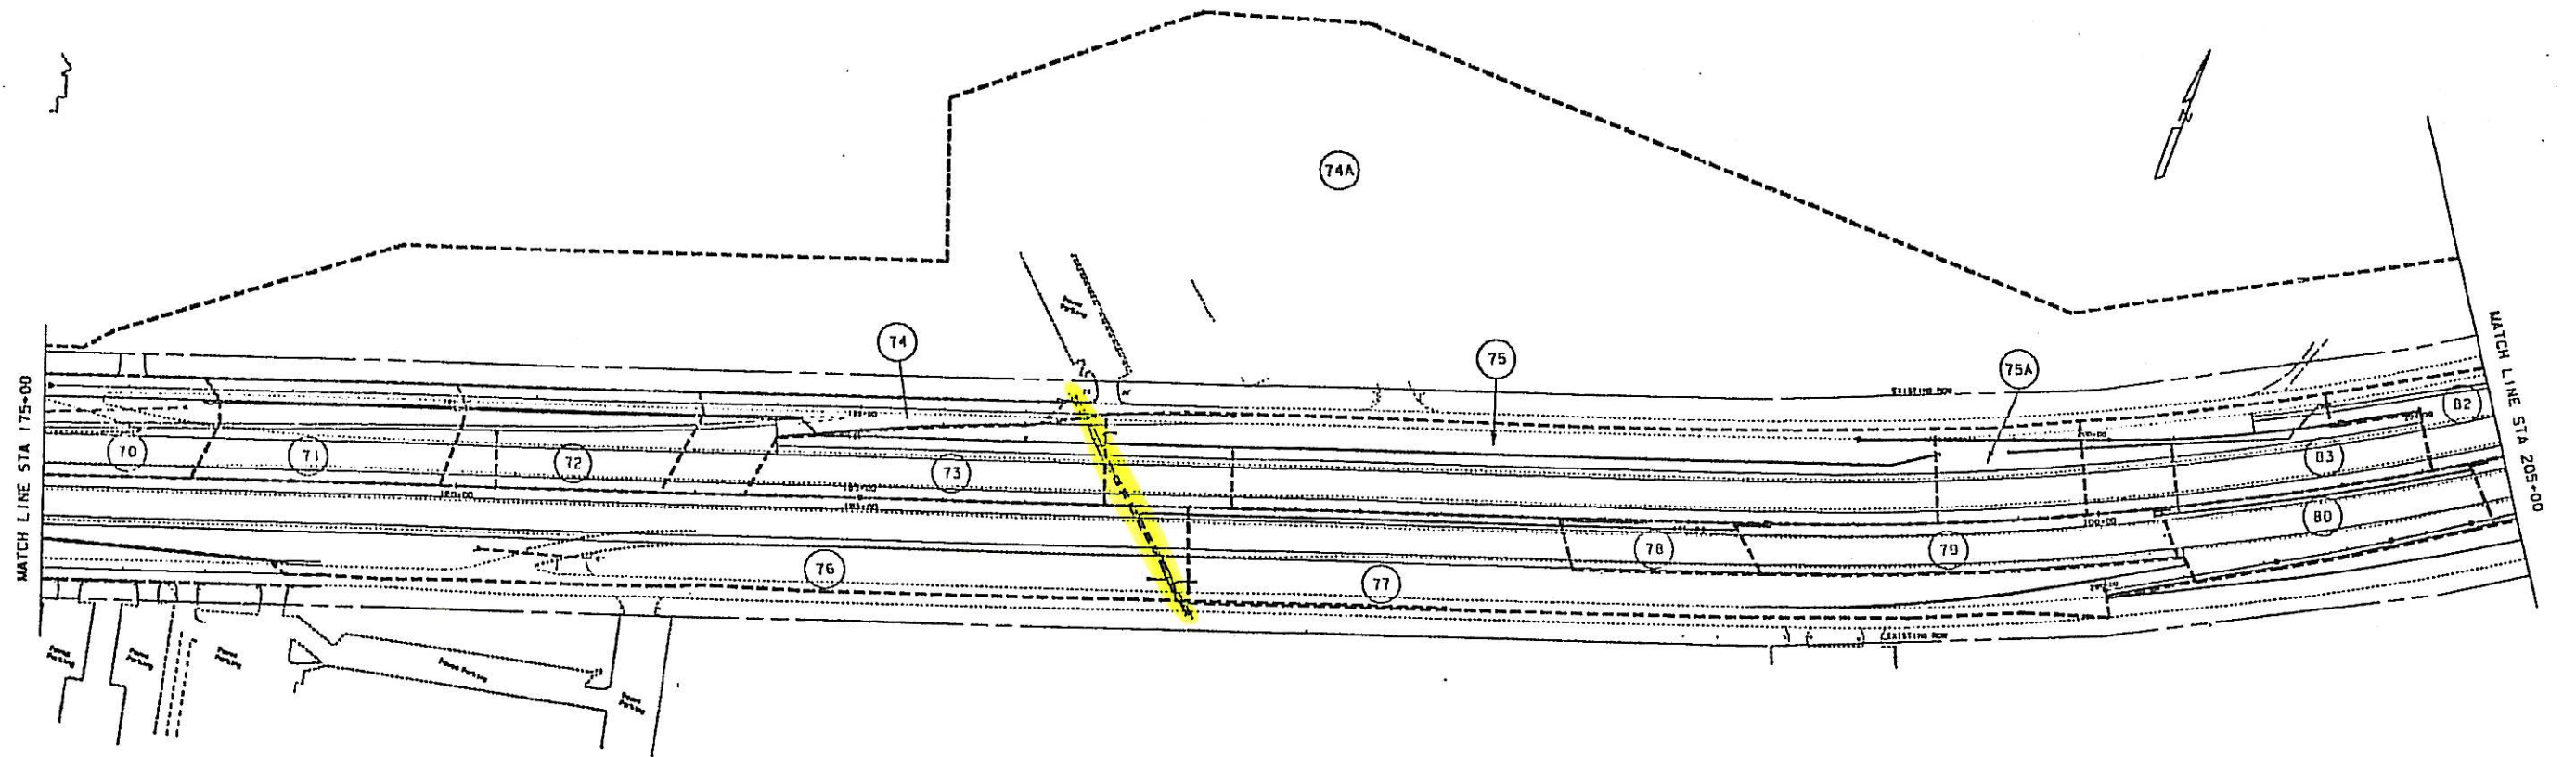

103


DRAINAGE AREA MAP
SHEET 6 OF 8

SCALE: 1"=100'


DATE	STATE	EXPIRATION DATE	NO.	REMARKS
4/21/41	TEXAS	1-18-30-113	1062	IN 30
18	TEXAS	9-12-53, ETC		NO

PLOT FILL: 1322111.BND, PLOT 12H50A25.0A1



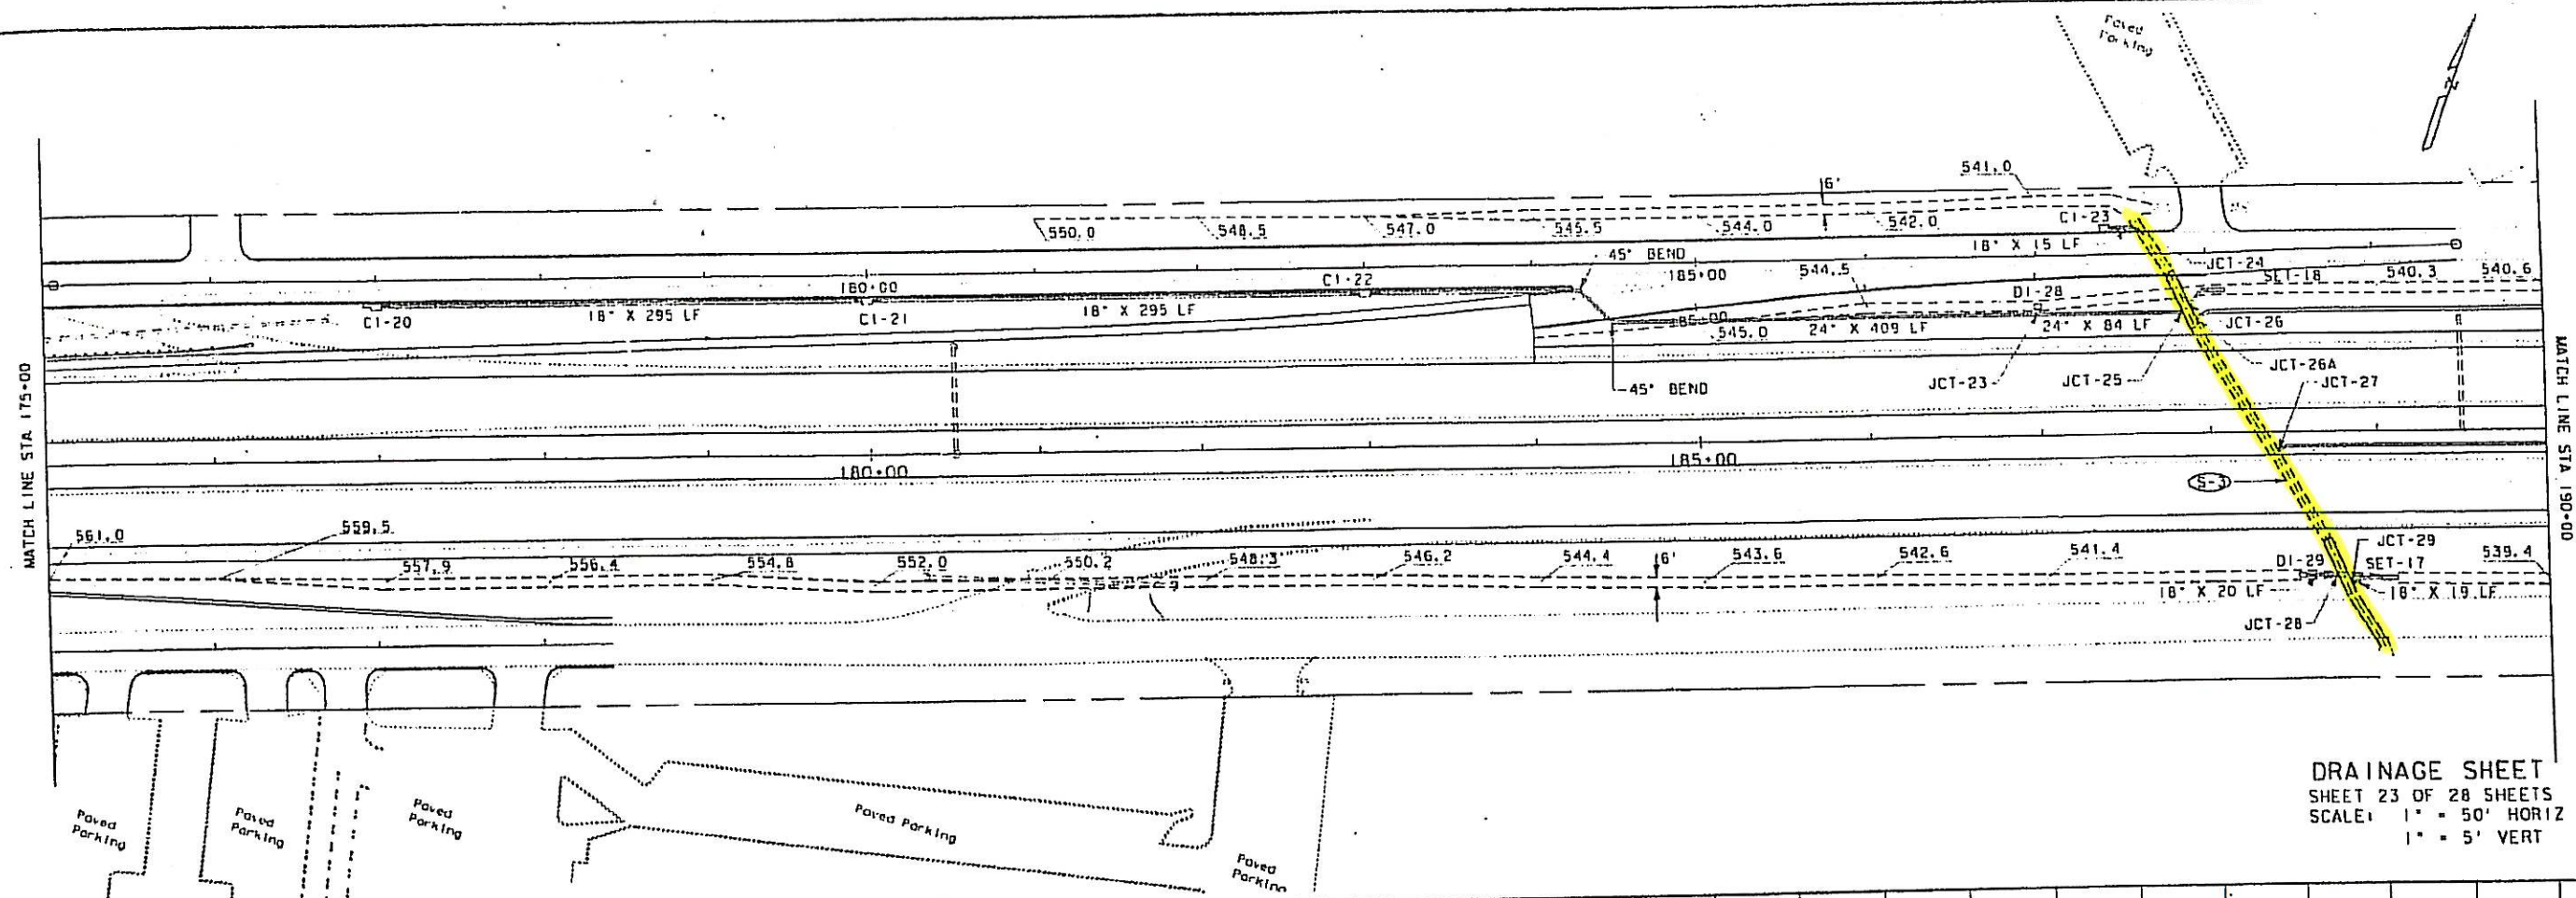

DRAINAGE SHEET
SHEET 23 OF 28 SHEETS
SCALE: 1" = 50' HORIZ
1" = 5' VERT

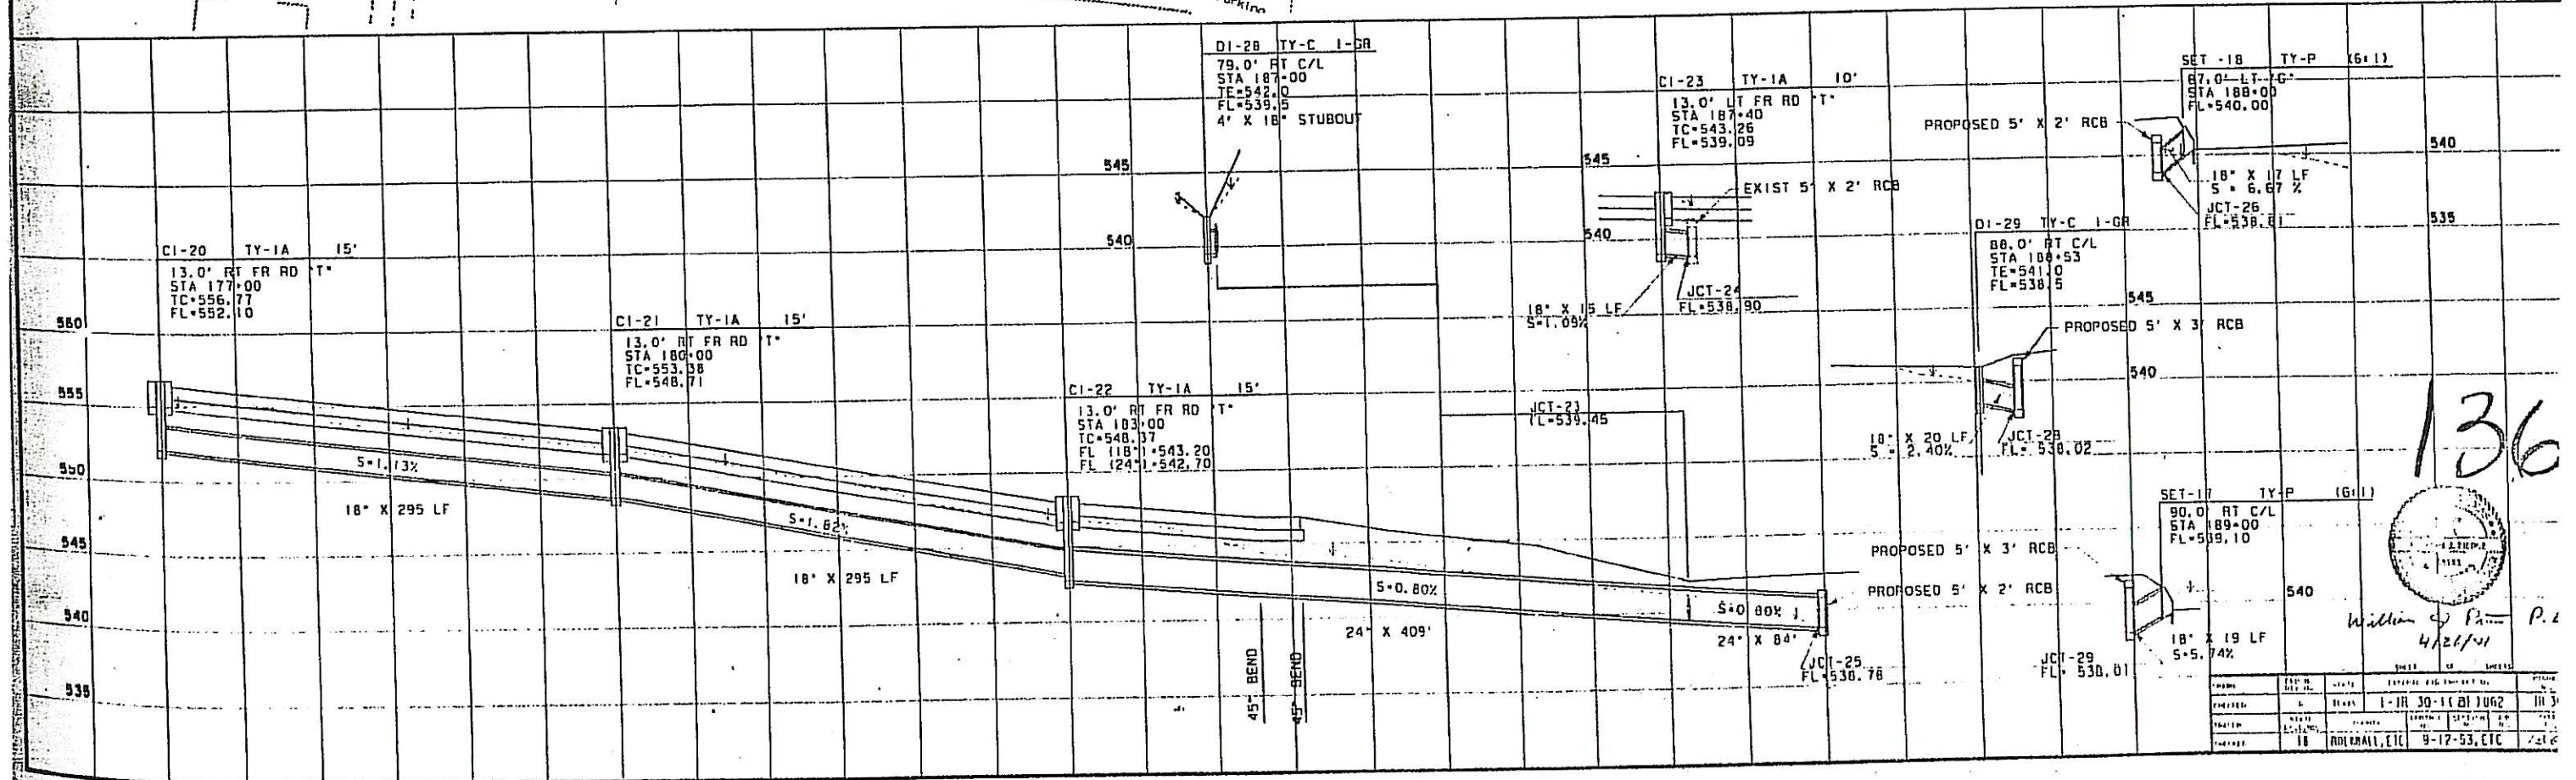

136


William P. P. L.

4/21/01


11. ARB. PLOT 1205CULVIA.DAT


STATE	TEXAS	FEDERAL AID PROJECT NO.	1-1R 30-11 81 1062
COUNTY	ROCKWALL, ETC	SECTION NO.	9-12-53, ETC
DATE	11-30	BY	11-30

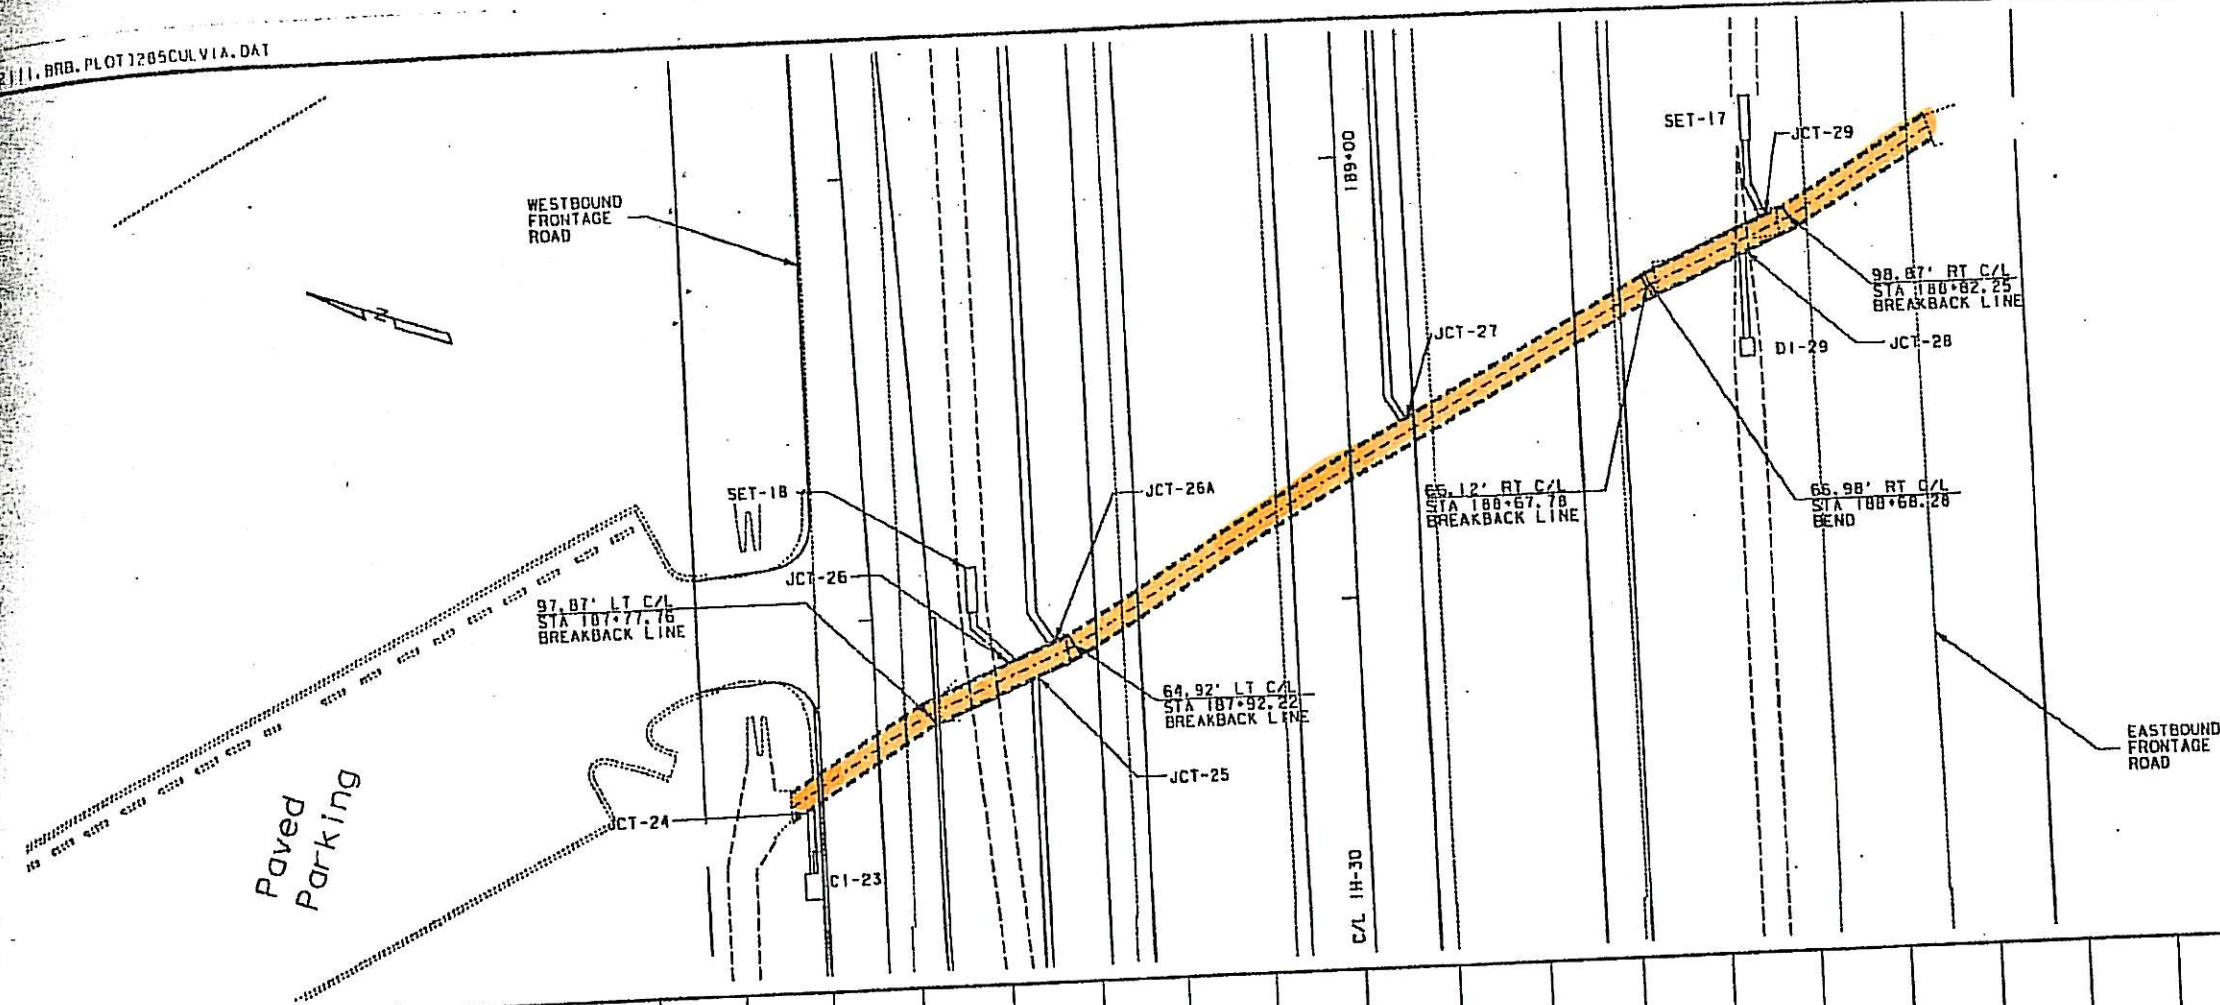

SUMMARY

CL "A" CONC FOR EXTENDING STRUCTURES (CULV)	LF
5' X 2'	36.99
5' X 3'	34.81
TOTAL	71.80

SCALE: 1"=20'

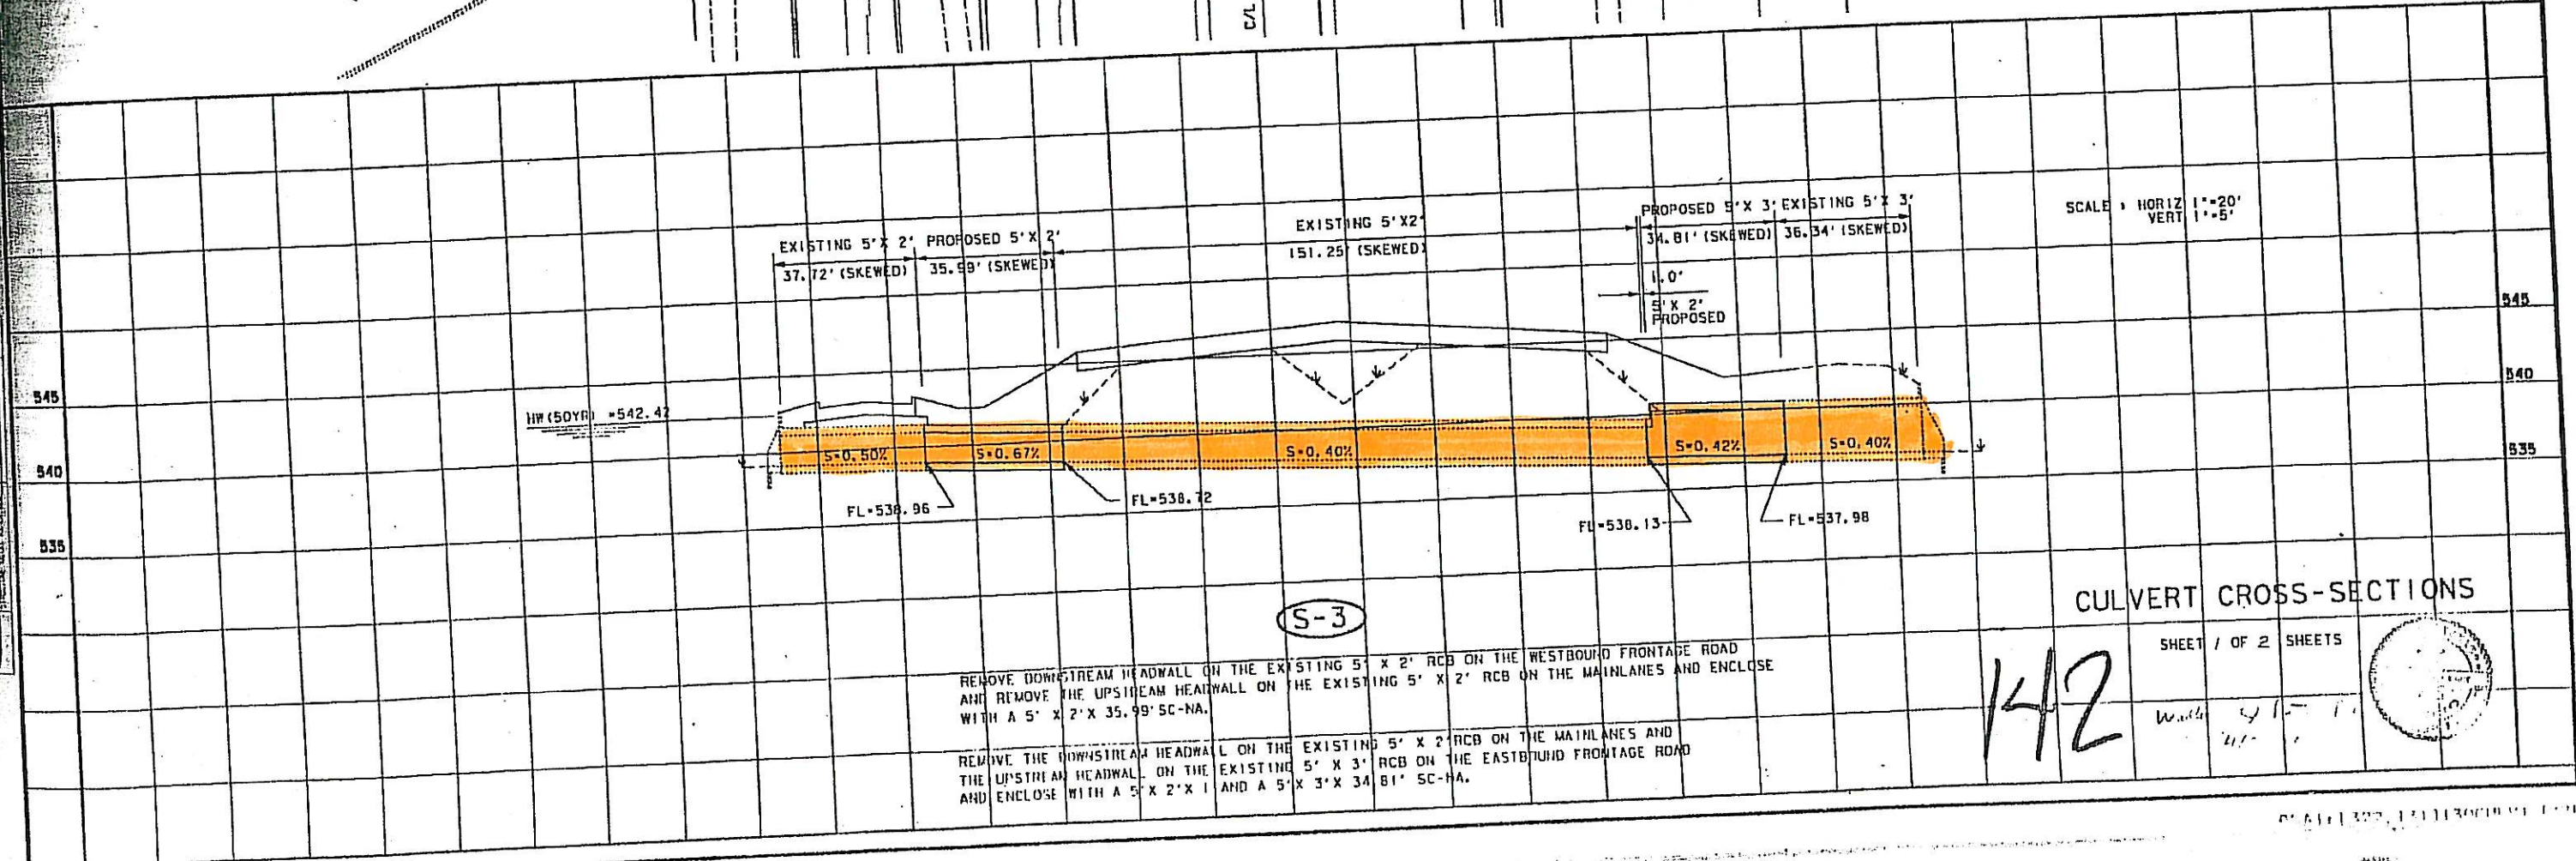

SCALE: HORIZ 1"=20'
VERT 1"=5'

CULVERT CROSS-SECTIONS

REMOVE DOWNSTREAM HEADWALL ON THE EXISTING 5' X 2' RCB ON THE WESTBOUND FRONTAGE ROAD AND REMOVE THE UPSIDEAM HEADWALL ON THE EXISTING 5' X 2' RCB ON THE MAINLANES AND ENCLOSE WITH A 5' X 2' X 35.99' SC-NA.

REMOVE THE DOWNSTREAM HEADWALL ON THE EXISTING 5' X 2' RCB ON THE MAINLANES AND THE UPSIDEAM HEADWALL ON THE EXISTING 5' X 3' RCB ON THE EASTBOUND FRONTAGE ROAD AND ENCLOSE WITH A 5' X 2' X 1 AND A 5' X 3' X 34.81' SC-NA.

142

SHEET	1 OF 2	SHEETS
DATE	11-30	BY

