
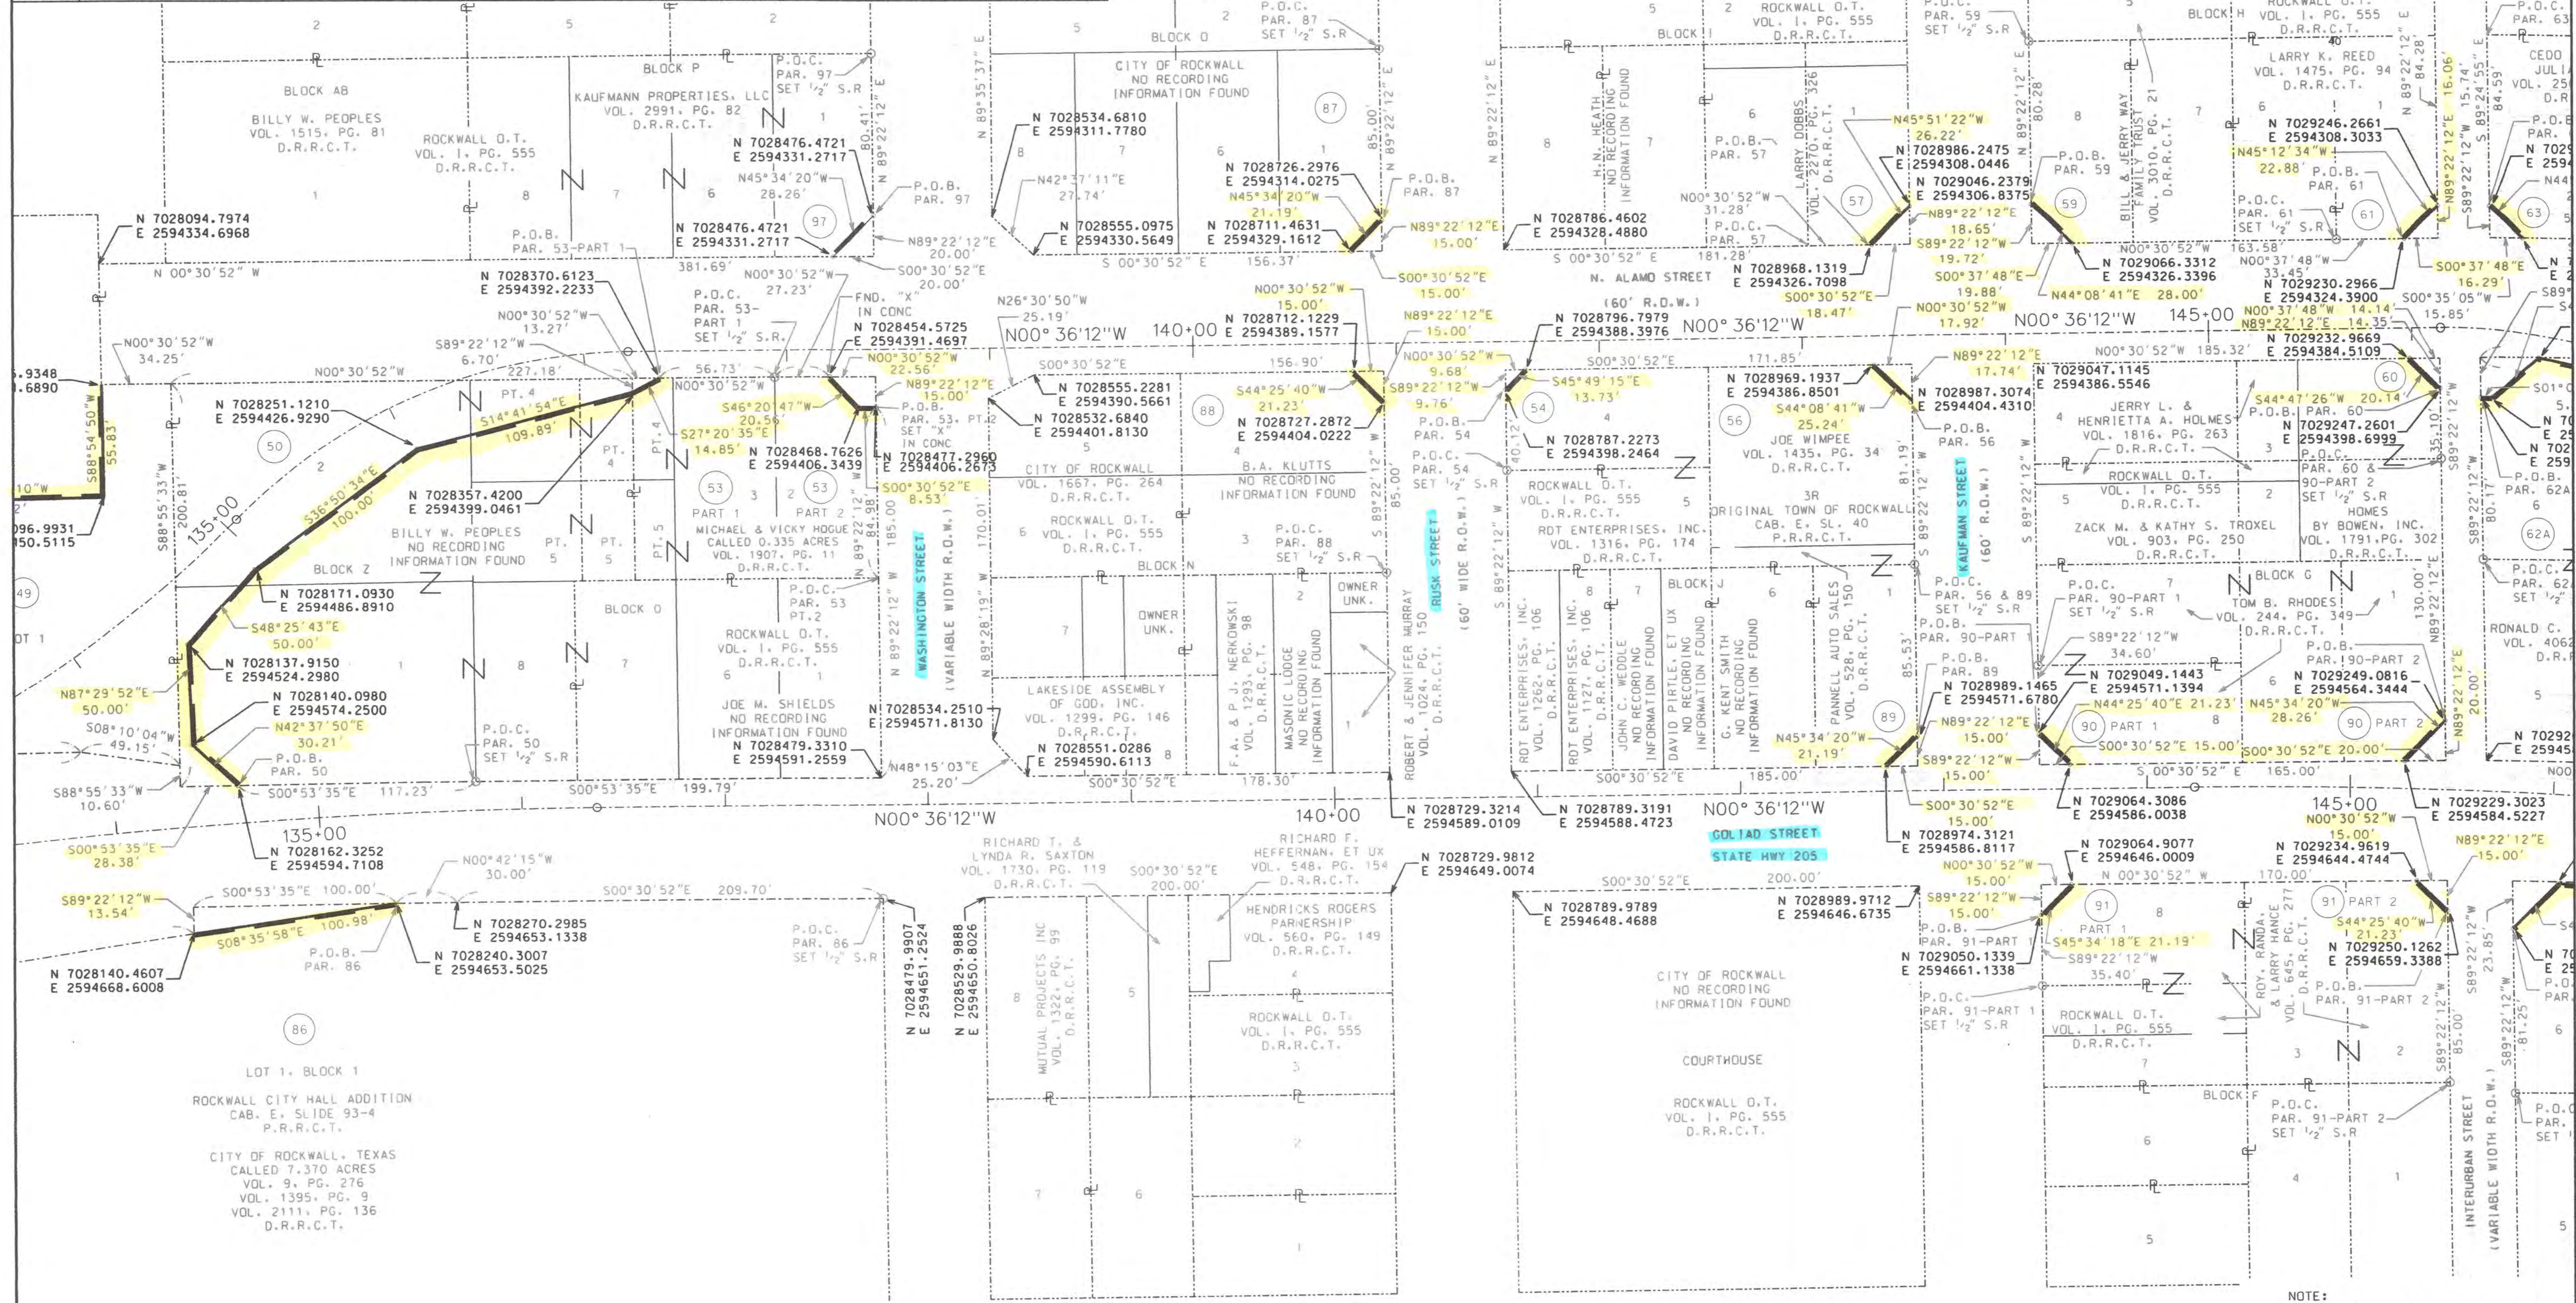


PAR. NO.	STATION TO STATION	OWNER	TYPE OF CONV.	CONVEYANCE		AREA TO BE AC.	REMAINDER	
				VOL.	PAGE		LEFT	RIGHT
54	141+53.36 - 141+63.03	ROD ENTERPRISES, INC.	FEE	4896	44	0.0011 AC.		0.23 AC.
56	143+35.44 - 143+53.36	JDE WIMPEE	FEE	4671	18	0.0036 AC.		0.20 AC.
57	143+34.86 - 143+53.33	LARRY DOBBS	FEE	4848	151	0.0040 AC.	0.20 AC.	
59	144+13.33 - 144+33.21	BILL & JERRY WAY FAMILY TRUST	FEE	5017	116	0.0045 AC.	0.23 AC.	
60	145+99.22 - 146+13.36	HOMES BY BOWEN, INC.	FEE	5076	56	0.0023 AC.		0.16 AC.
61	145+97.04 - 146+13.33	LARRY K. REED	FEE	4955	97	0.0030 AC.	0.23 AC.	
87	140+78.33 - 140+93.33	CITY OF ROCKWALL	FEE			0.0026 AC.	0.87 AC.	
88	140+78.36 - 140+93.36	B. A. KLUTTS	FEE	4773	13	0.0026 AC.		0.23 AC.
89	142+72.19 - 142+87.19	PANNELL AUTO SALES	FEE	4706	101	0.0026 AC.	0.14 AC.	
90-PT 1	143+47.19 - 143+62.19	TOM B. RHODES	FEE	4679	218	0.0026 AC.	0.45 AC.	
90-PT 2	145+26.71 - 145+46.60	TOM B. RHODES	FEE	4679	218	0.0046 AC.	0.45 AC.	
91-PT 1	143+47.22 - 143+62.22	ROY, RANDA & LARRY HANCE	FEE	4751	274	0.0026 AC.		0.40 AC.
91-PT 2	145+34.01 - 145+49.24	ROY, RANDA & LARRY HANCE	FEE	4751	274	0.0026 AC.		0.40 AC.

- LEGEND
- PROPOSED ROW
  - EXISTING ROW
  - PROPERTY LINE
  - COUNTY LINE
  - CONTROL OF ACCESS LINE
  - SURVEY LINE
  - FENCE LINE
  - CITY LIMITS
  - EASEMENT
  - RAILROADS
  - STRUCTURE
  - P.O.C.
  - P.O.B.
  - POINT OF COMMENCING
  - POINT OF BEGINNING
  - FOUND CONC. MONUMENT
  - SET 5/8" STEEL ROD WITH ALUMINUM TxDOT CAP
  - SET OR FOUND MONUMENTATION

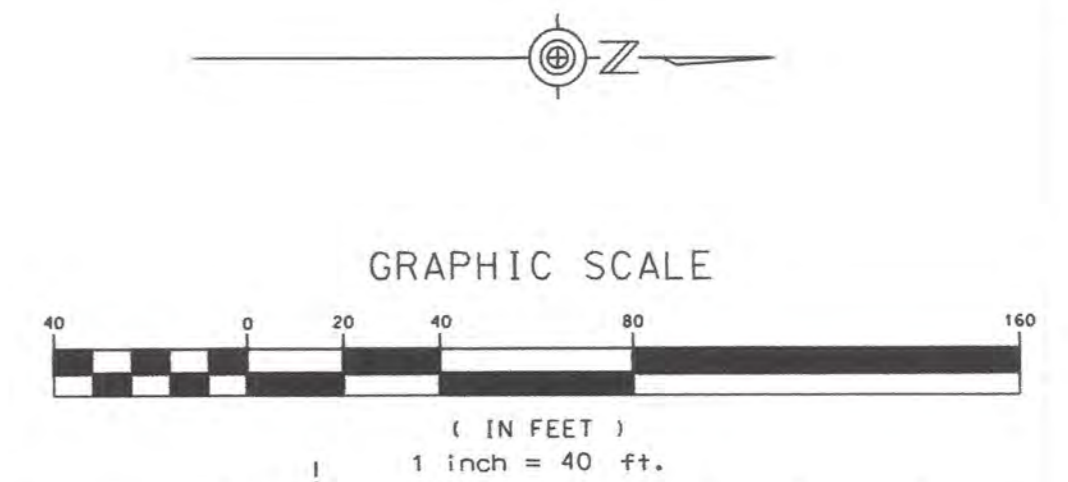

**B. F. BOYDSTUN SURVEY  
ABSTRACT NO. 14**

2008-05-12: REVISED PARCEL 53 PT. 2.  
2006-07-12: REVISED PARCELS 50, 53-1 & 53-2. ADDED PARCEL 97.  
2005-12-23: REVISED PARCEL 59 OWNER. DELETED PARCELS 52-1, 52-2, 55 & 58. ADDED PARCELS 86-89, 90-1, 90-2, 91-1 & 91-2.

NOTE:  
All bearings are based upon the Texas State Plane Coordinate System, NAD 83, North Central Zone. Scale Factor: 1.000146135

FED. DIST. DIV. NO.	STATE	FEDERAL AID PROJECT NO.	HIGHWAY NO.		
6	TEXAS		SH 205		
STATE DISTRICT NO.	COUNTY	CENTRAL NO.	SECTION NO.	JOB NO.	SHEET NO.
18	ROCKWALL	0451	01	043	14