


PAR. NO.	STATION TO STATION	OWNER	TYPE OF CONV.	CONVEYANCE		AREA TO BE ACD.	REMAINDER	
				VOL.	PAGE		LEFT	RIGHT
62A	146+34.45 - 147+24.76	RONALD C. PERKINS, DDS	FEE			0.0192 AC.		0.39 AC.
62B	147+24.76 - 148+12.83	ROCKWALL RENTAL PROPERTIES, L.P.	FEE			0.0555 AC.		0.25 AC.
63	146+35.29 - 146+48.78	DRAGO & CEDO RAKICH	FEE			0.0029 AC.	0.19 AC.	
64	147+73.11 - 149+80.81	BEN ALLEN KLUTTS, JR. & BETTY BARTON	FEE			0.4933 AC.	0.00 AC.	0.00 AC.
65	147+68.90 - 147+88.64	LAND HEADQUARTERS COMPANY, INC.	FEE			0.0046 AC.		0.34 AC.
66	148+19.34 - 149+21.04	DAVID H. & LILA M. WHITE	FEE			0.3085 AC.	0.00 AC.	
68	149+21.04 - 149+89.56	BETTYE L. GUNN & JOAN SIMMONS MCINTYRE	FEE			0.2065 AC.	0.00 AC.	
69	149+89.56 - 150+41.31	SARRAT WHITE PARTNERS, L.P.	FEE			0.0119 AC.	0.24 AC.	
71	150+41.31 - 151+20.31	LDEG 1, LLC	FEE			0.0181 AC.	0.18 AC.	
73	151+20.31 - 152+04.71	STAINED GLASS CREATIONS	FEE			0.0194 AC.	0.23 AC.	
75	152+04.71 - 152+84.97	ARTVENTURES STUDIO, L.L.C.	FEE			0.0046 AC.	0.21 AC.	
92	145+81.63 - 147+31.86	JOY PROPERTIES, INC.	FEE			0.0202 AC.		0.66 AC.
93	152+84.97 - 154+52.33	JOHN M. & SUSAN L. WRIGHT	FEE			0.0096 AC.	0.42 AC.	
100	147+58.02 - 148+62.46	OLIN R. KILLION	FEE		INS NO. 200800398360	0.0212 AC.	0.44 AC.	

LEGEND

- PROPOSED ROW
- EXISTING ROW
- PROPERTY LINE
- COUNTY LINE
- CONTROL OF ACCESS LINE
- SURVEY LINE
- FENCE LINE
- CITY LIMITS
- EASEMENT
- RAILROADS
- STRUCTURE
- P.O.C. POINT OF COMMENCING
- P.O.B. POINT OF BEGINNING
- FOUND CONC. MONUMENT
- SET 5/8" STEEL ROD WITH ALUMINUM TxDOT CAP
- SET OR FOUND MONUMENTATION

GRAPHIC SCALE
 1 inch = 40 ft.

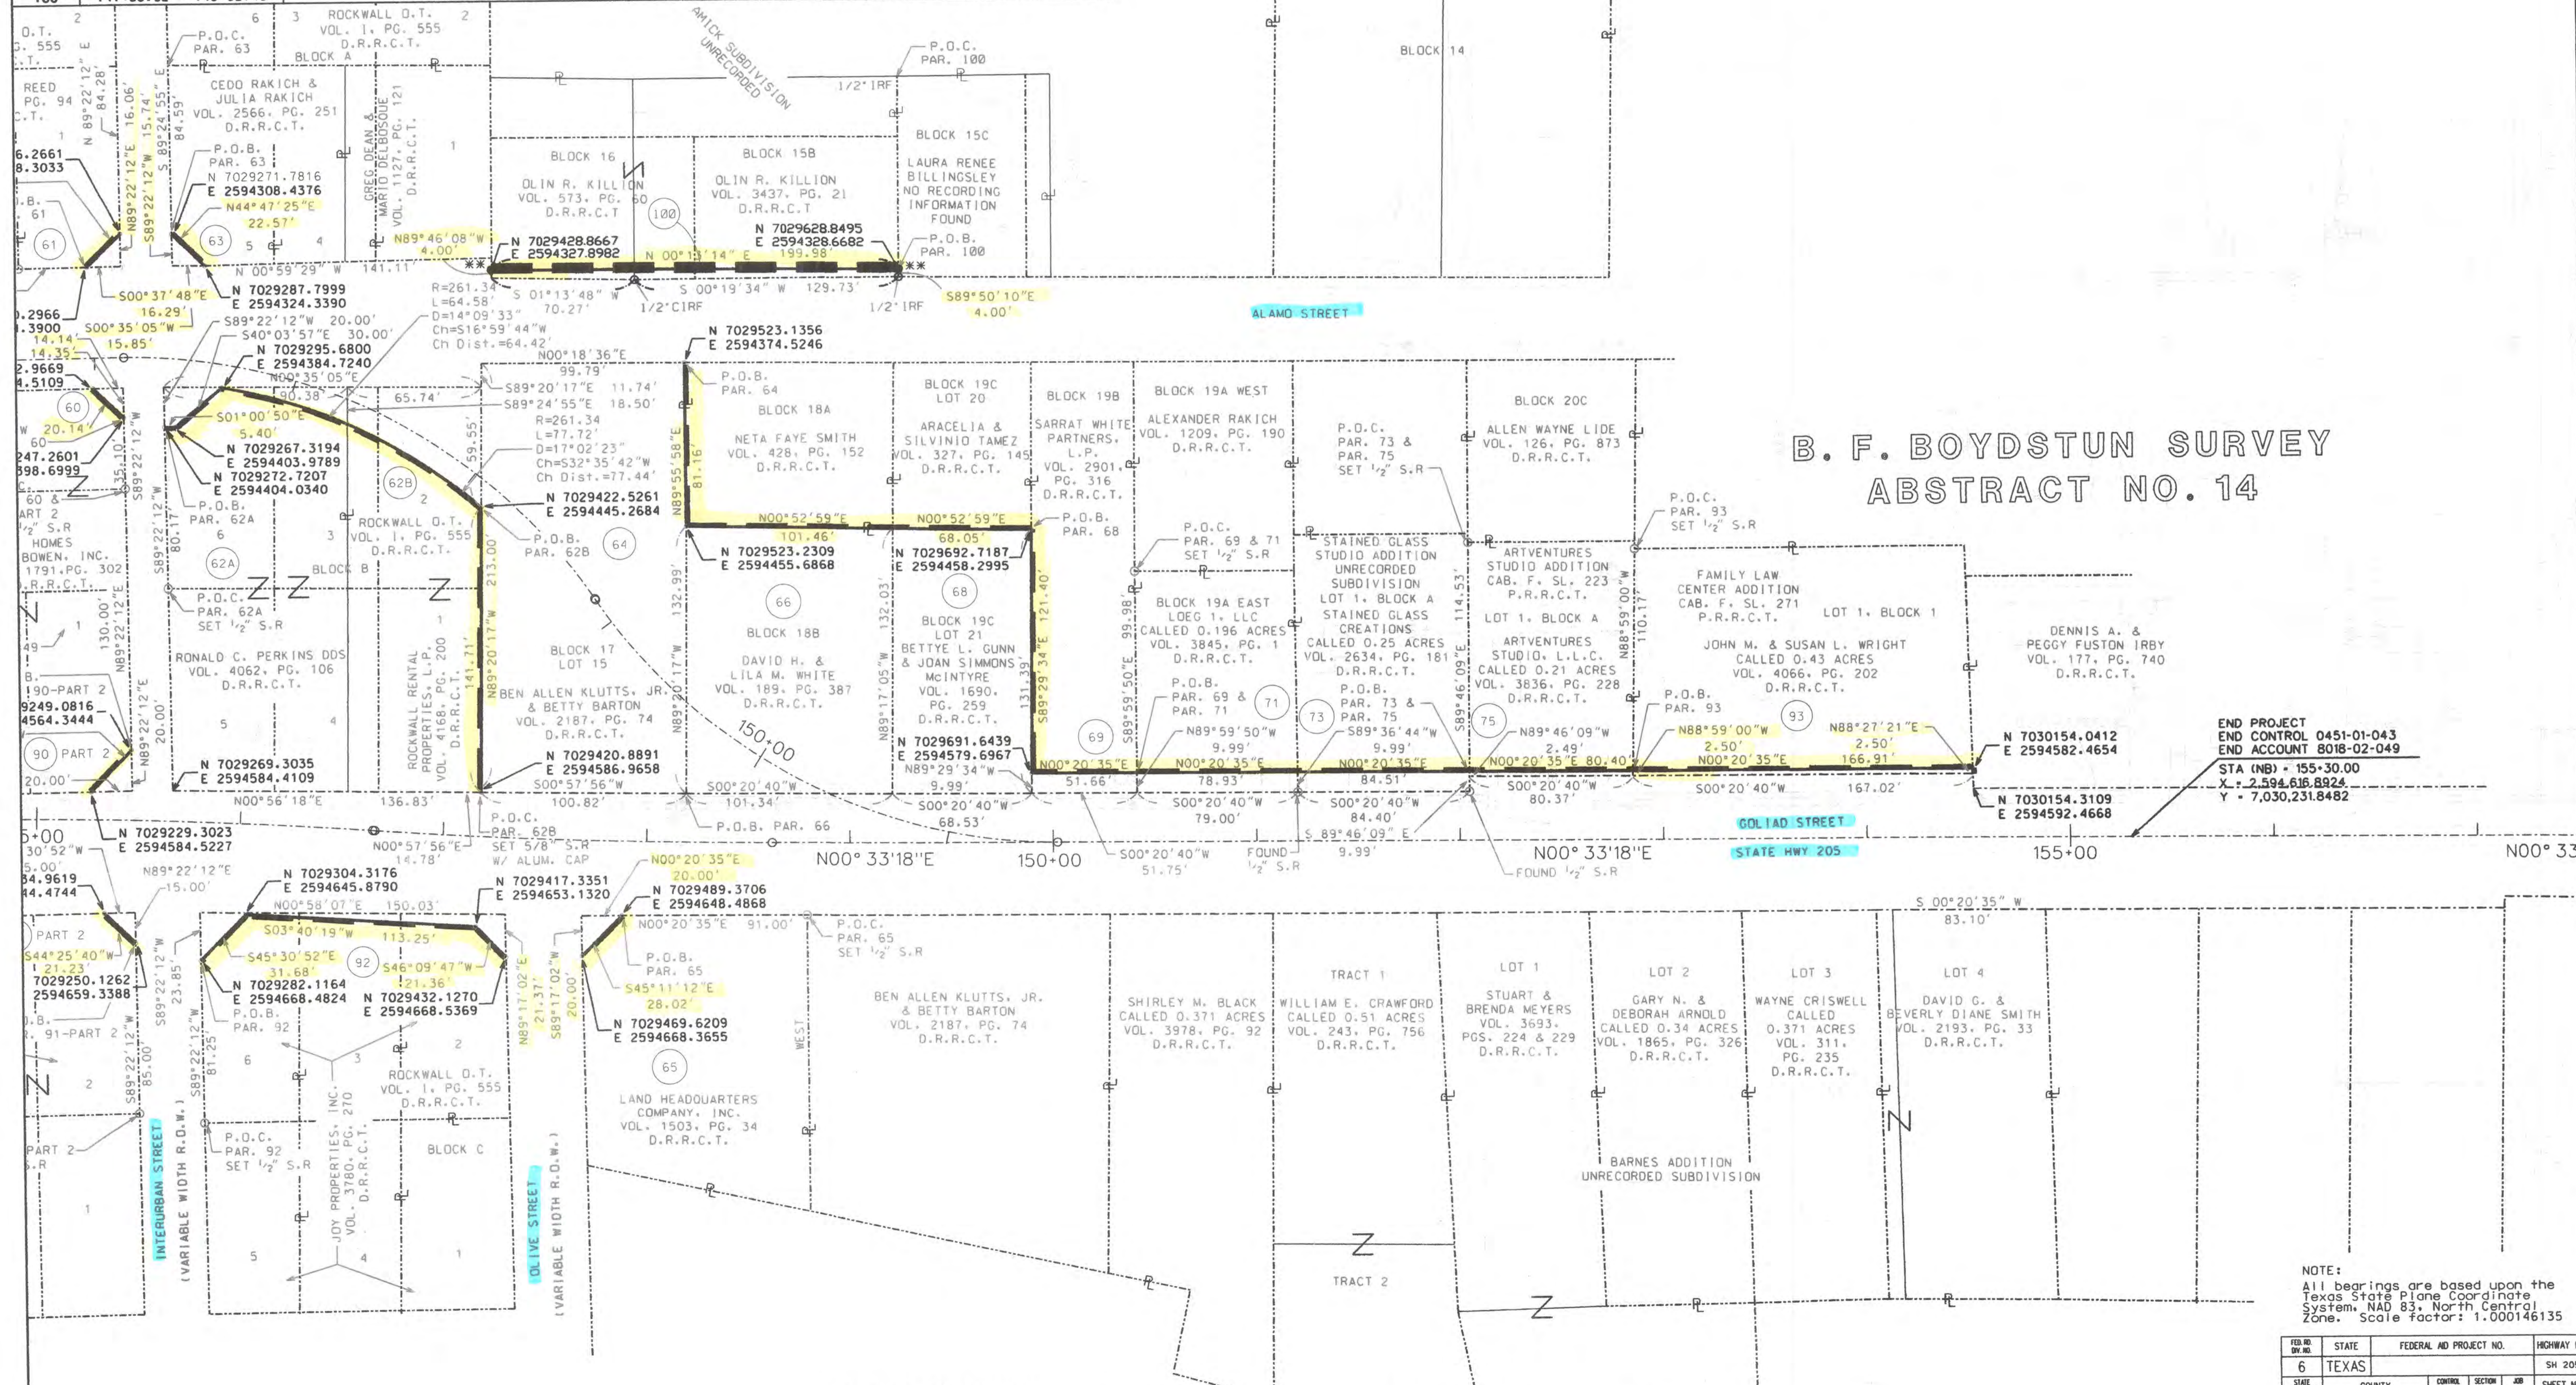

END PROJECT
 END CONTROL 0451-01-043
 END ACCOUNT 8018-02-049
 STA (NB) = 155+30.00
 X = 2,594,616.8824
 Y = 7,030,231.8482

NOTE:
 All bearings are based upon the Texas State Plane Coordinate System, NAD 83, North Central Zone. Scale factor: 1.000146135

2008-02-14: ADDED PARCEL 100.
 2006-04-05: DELETED PARCEL 62. ADDED PARCELS 62A & 62B.
 2005-12-23: REVISED PARCELS 62, 64, 66, 68, 69, 71, 73 & 75. DELETED PARCELS 67, 70, 72, 74, 76 & 77. ADDED PARCELS 92 & 93.

FED. RD. DIST. NO.	STATE	FEDERAL AID PROJECT NO.	HIGHWAY NO.		
6	TEXAS		SH 205		
STATE DISTRICT NO.	COUNTY	CONTROL NO.	SECTION NO.	JOB NO.	SHEET NO.
18	ROCKWALL	0451	01	043	15