




461800 N  
2316800 E

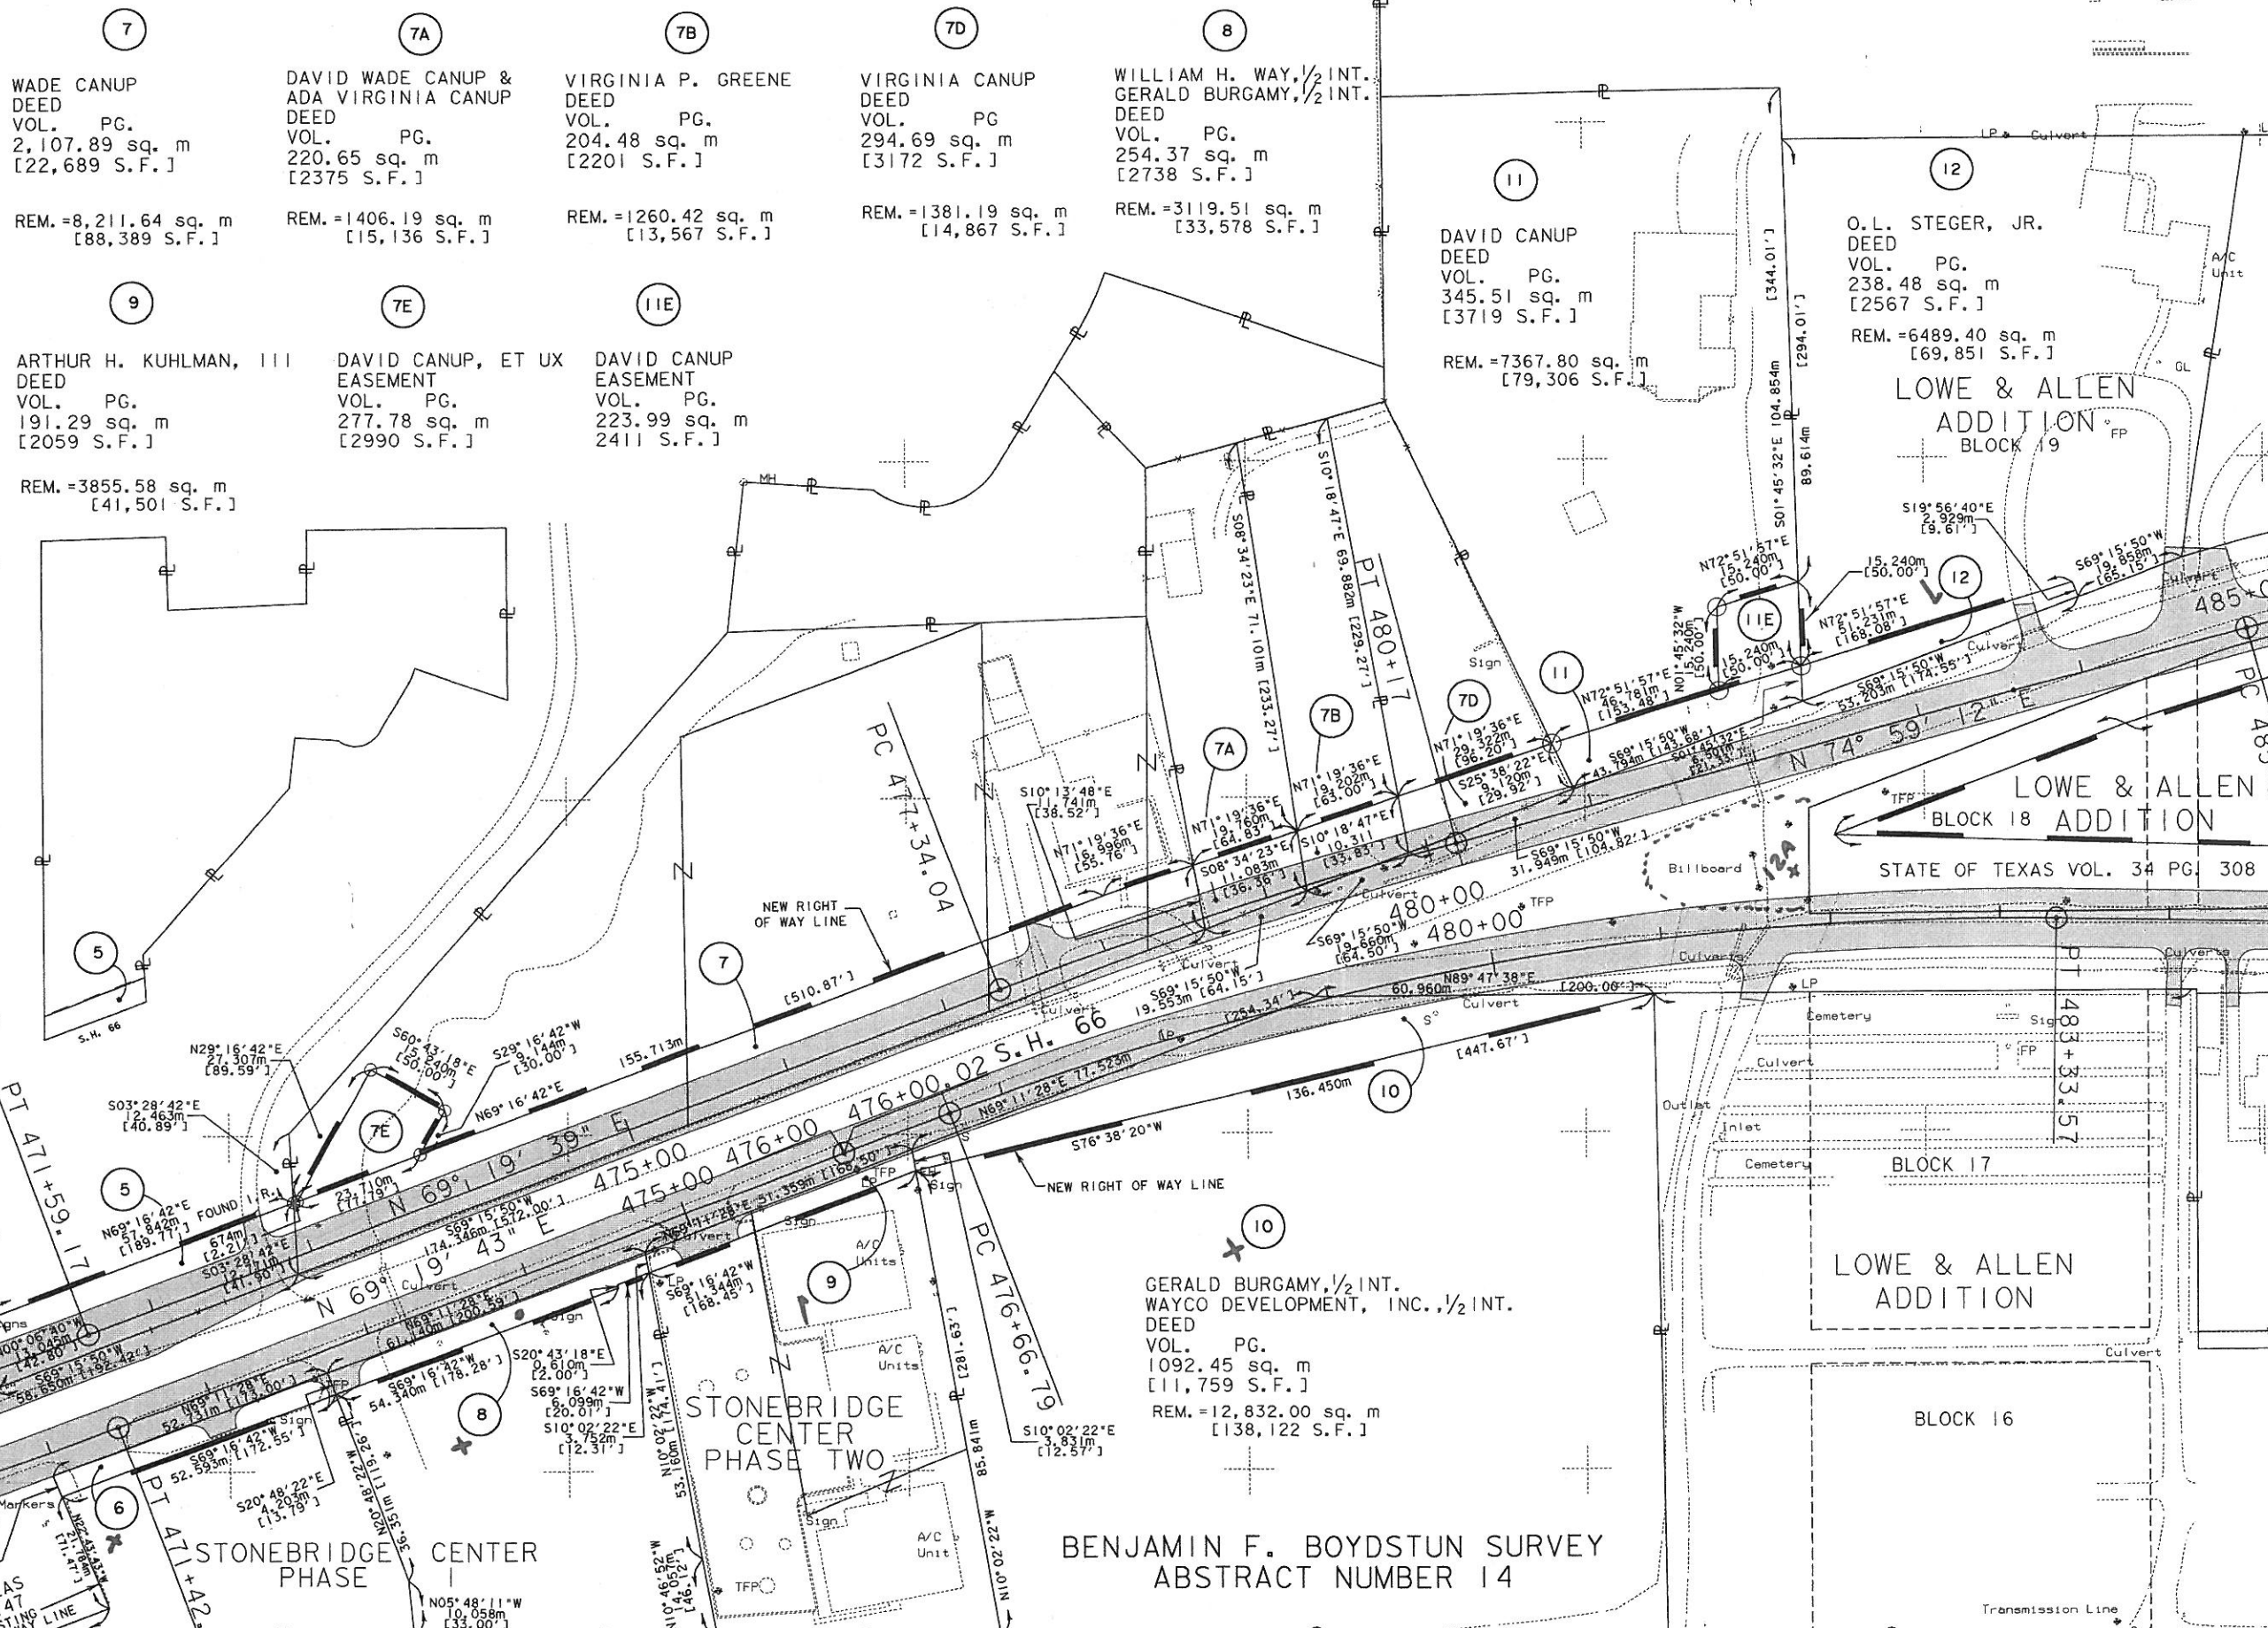

7  
WADE CANUP  
DEED  
VOL. PG.  
2,107.89 sq. m  
[22,689 S.F.]  
REM.=8,211.64 sq. m  
[88,389 S.F.]

7A  
DAVID WADE CANUP &  
ADA VIRGINIA CANUP  
DEED PG.  
VOL. PG.  
220.65 sq. m  
[2375 S.F.]  
REM.=1406.19 sq. m  
[15,136 S.F.]

7B  
VIRGINIA P. GREENE  
DEED PG.  
VOL. PG.  
204.48 sq. m  
[2201 S.F.]  
REM.=1260.42 sq. m  
[13,567 S.F.]

7D  
VIRGINIA CANUP  
DEED PG.  
VOL. PG.  
294.69 sq. m  
[3172 S.F.]  
REM.=1381.19 sq. m  
[14,867 S.F.]

8  
WILLIAM H. WAY, 1/2 INT.  
GERALD BURGAMY, 1/2 INT.  
DEED PG.  
VOL. PG.  
254.37 sq. m  
[2738 S.F.]  
REM.=3119.51 sq. m  
[33,578 S.F.]

11  
DAVID CANUP  
DEED PG.  
VOL. PG.  
345.51 sq. m  
[3719 S.F.]  
REM.=7367.80 sq. m  
[79,306 S.F.]

12  
O.L. STEGER, JR.  
DEED PG.  
VOL. PG.  
238.48 sq. m  
[2567 S.F.]  
REM.=6489.40 sq. m  
[69,851 S.F.]

9  
ARTHUR H. KUHLMAN, III  
DEED PG.  
VOL. PG.  
191.29 sq. m  
[2059 S.F.]  
REM.=3855.58 sq. m  
[41,501 S.F.]

9A  
DAVID CANUP, ET UX  
EASEMENT  
VOL. PG.  
277.78 sq. m  
[2990 S.F.]

9B  
DAVID CANUP  
EASEMENT  
VOL. PG.  
223.99 sq. m  
[2411 S.F.]

5  
9.2277 ACRE  
LIMITED PARTNERSHIP  
DEED PG.  
VOL. PG.  
710.80 sq. m  
[7651 S.F.]  
REM.=36,632.55 sq. m  
[394,308 S.F.]

6  
METRO FOOD STORES I, L.P.  
DEED PG.  
VOL. PG.  
219.16 sq. m  
[2359 S.F.]  
REM.=1955.24 sq. m  
[21,046 S.F.]

10  
GERALD BURGAMY, 1/2 INT.  
WAYCO DEVELOPMENT, INC., 1/2 INT.  
DEED PG.  
VOL. PG.  
1092.45 sq. m  
[11,759 S.F.]  
REM.=12,832.00 sq. m  
[138,122 S.F.]

STONEBRIDGE CENTER  
PHASE TWO

LOWE & ALLEN  
ADDITION

BLOCK 17


BLOCK 16

STATE OF TEXAS VOL. 34 PG. 308

BENJAMIN F. BOYDSTUN SURVEY  
ABSTRACT NUMBER 14

GRAPHIC SCALE

GRAPHIC SCALE

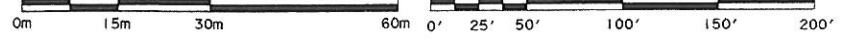

REVISED 6/15/98			
PLAT NO.	STATE	FEDERAL AID PROJECT NO.	HIGHWAY NO.
6	TEXAS		SH 66
STATE SURVEY NO.	COUNTY	CONTROL NO.	SECTION NO.
18	ROCKWALL	0009	04
			SHEET NO.
			8