

D:\BHP\1\USR2\184512\SH66\SHEET1.DGN

DWP 04/08/96



WATSON B. BOWLES SURVEY ABSTRACT NUMBER 12

BENJAMIN F. BOYDSTUN SURVEY ABSTRACT NUMBER 14


4
 CESAR GREGORIO
 DEED
 VOL. PG.
 171.69 sq. m
 [1848 S.F.]
 REM. = 1857.98 sq. m
 [19,999 S.F.]

3
 CITIZENS FIRST
 MORTGAGE COMPANY
 DEED
 VOL. PG.
 285.59 sq. m
 [3074 S.F.]
 REM. = 22,595.69 sq. m
 [243,217 S.F.]

3TE
 CITIZENS FIRST
 MORTGAGE COMPANY
 DEED
 VOL. PG.
 590.96 sq. m
 [6361 S.F.]

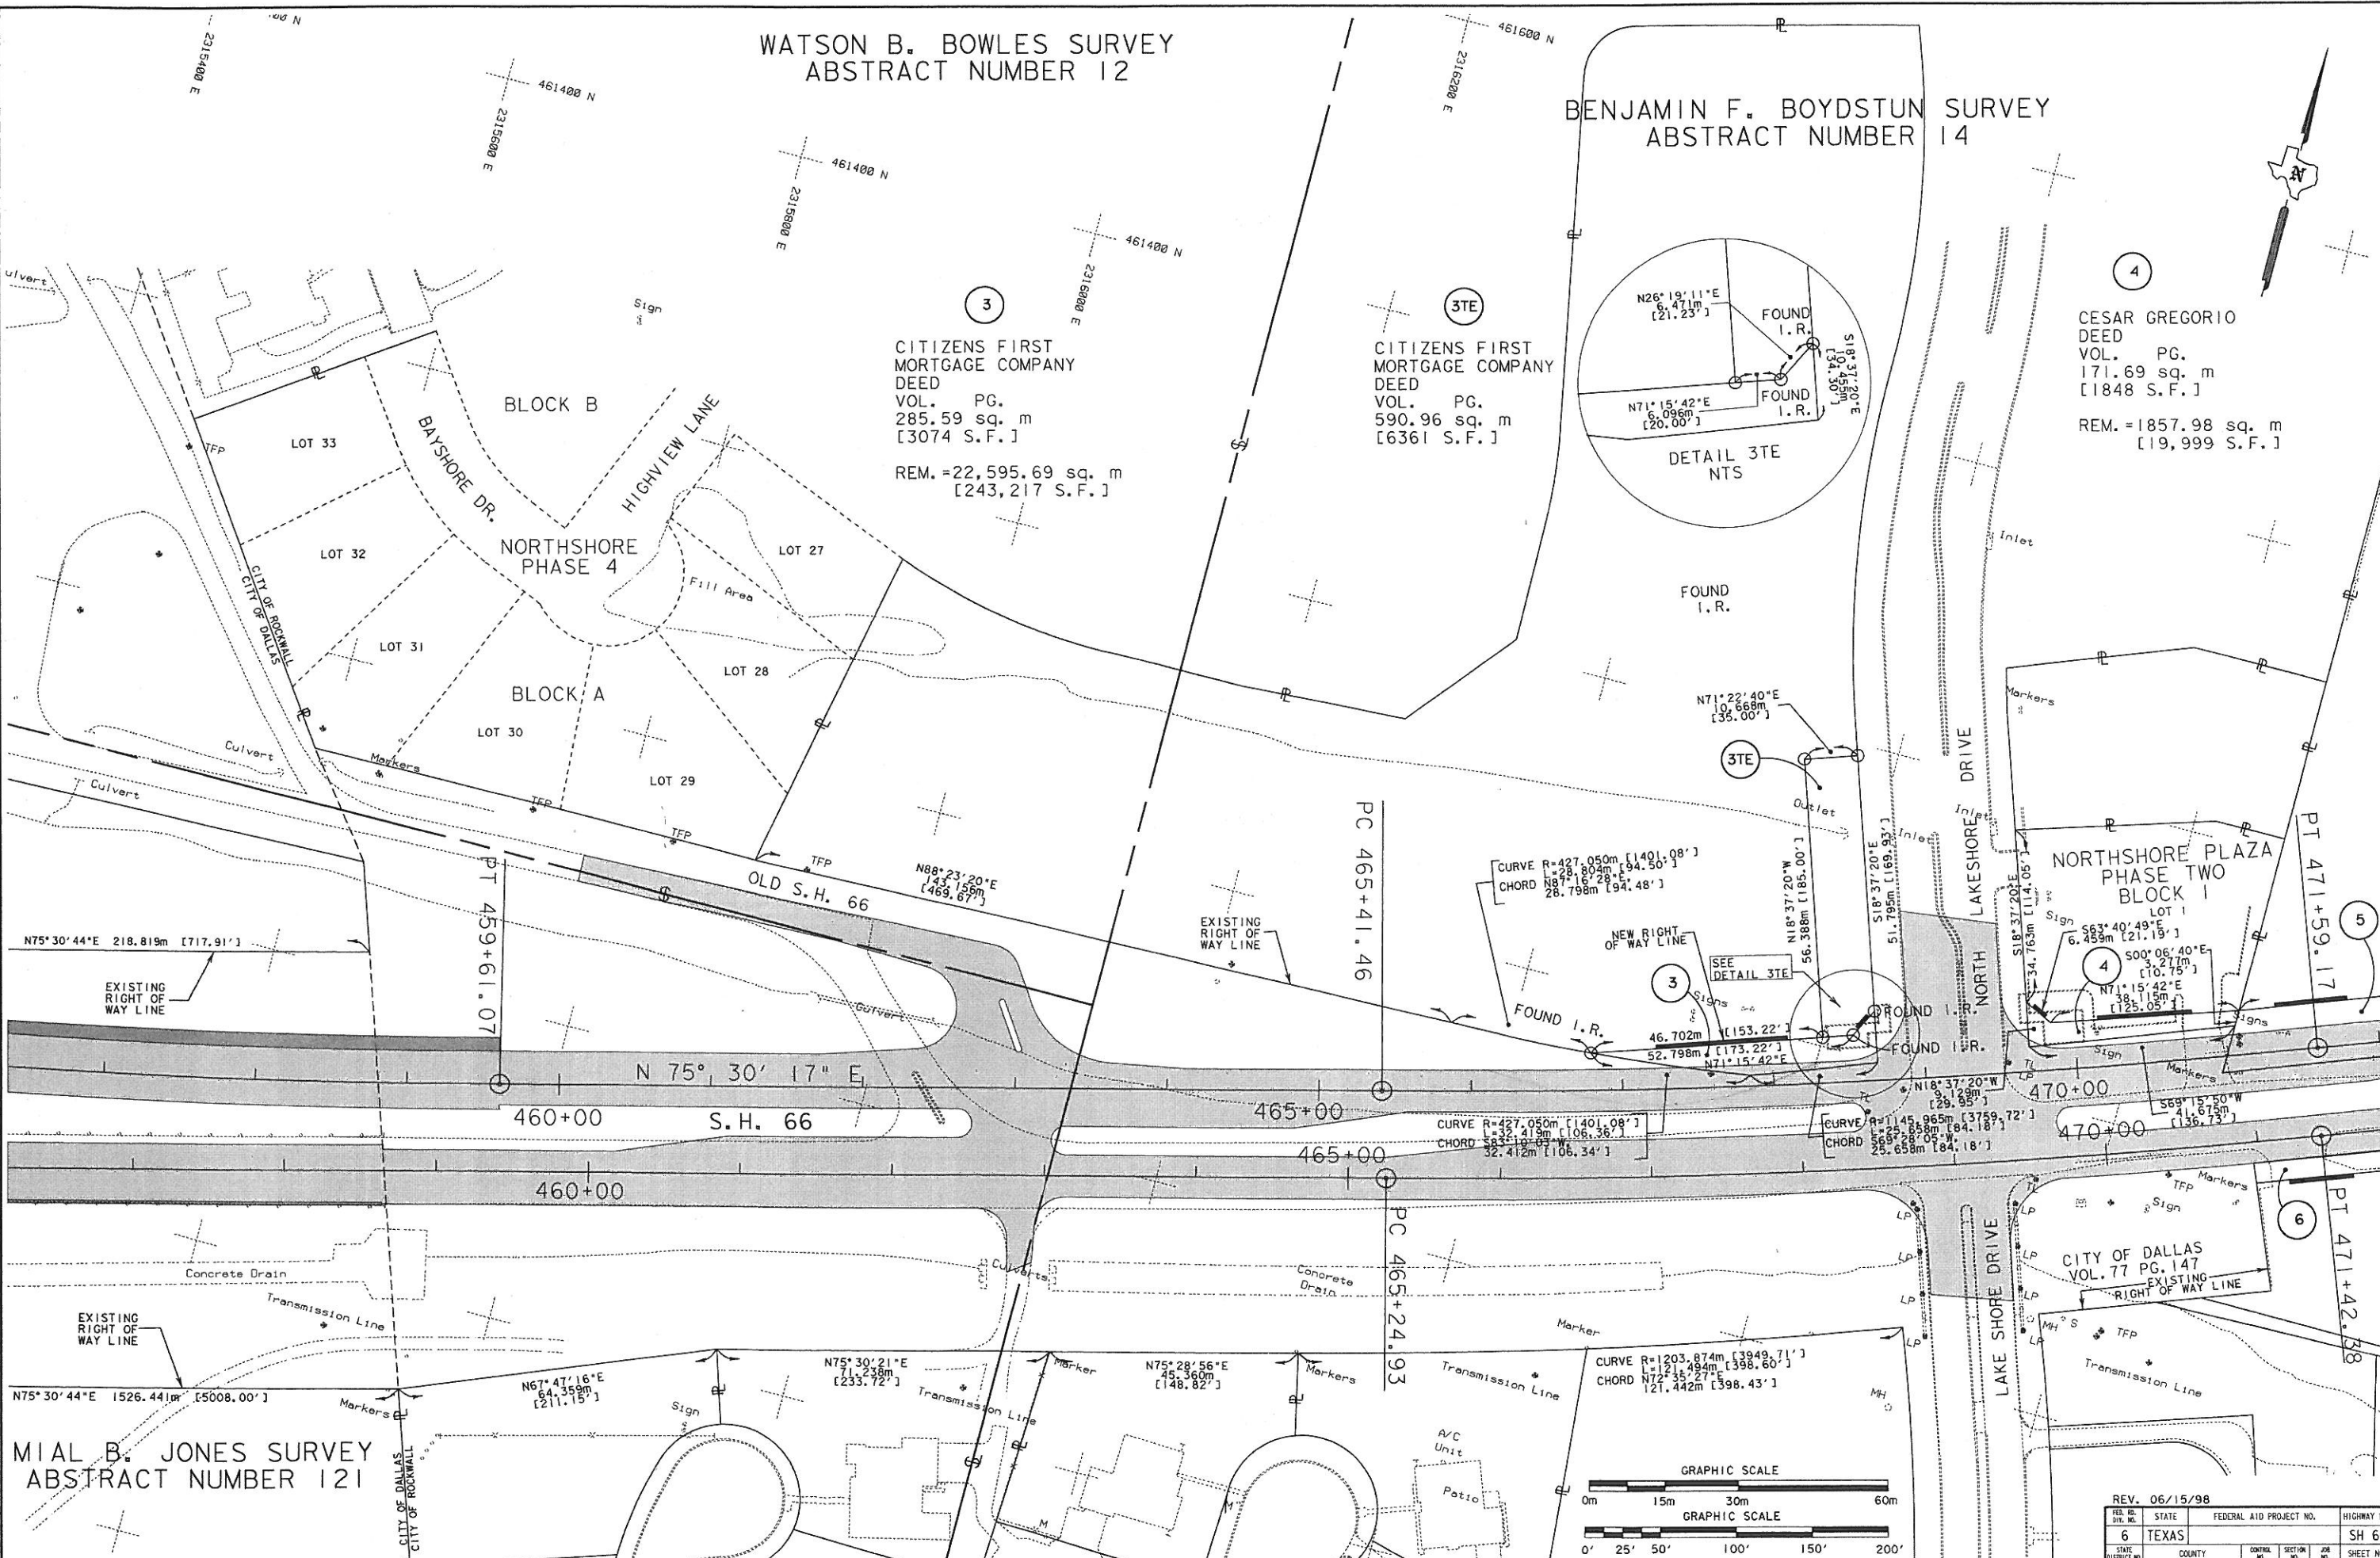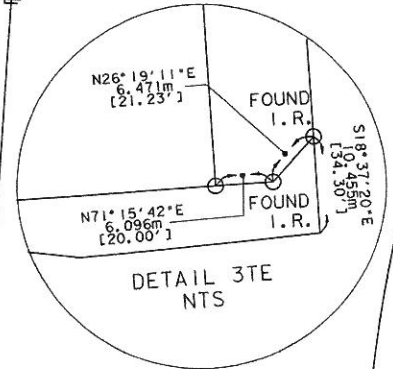

MIAL B. JONES SURVEY ABSTRACT NUMBER 121

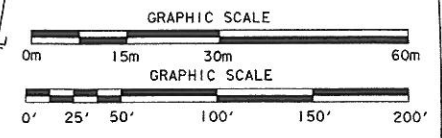

REV. 06/15/98

FILE NO.	STATE	FEDERAL AID PROJECT NO.	HIGHWAY NO.
6	TEXAS		SH 66
DISTRICT NO.	COUNTY	CONTRACT NO.	SECTION NO.
18	ROCKWALL	0009 04	7