


D:\RHP1\1\USR2\0184512\SH66\SH66T5.DGN

M. L. EGGLESTON SURVEY  
ABSTRACT NUMBER 75

MIAL B. JONES SURVEY  
ABSTRACT NUMBER 121

CITY OF DALLAS

LAKE RAY HUBBARD

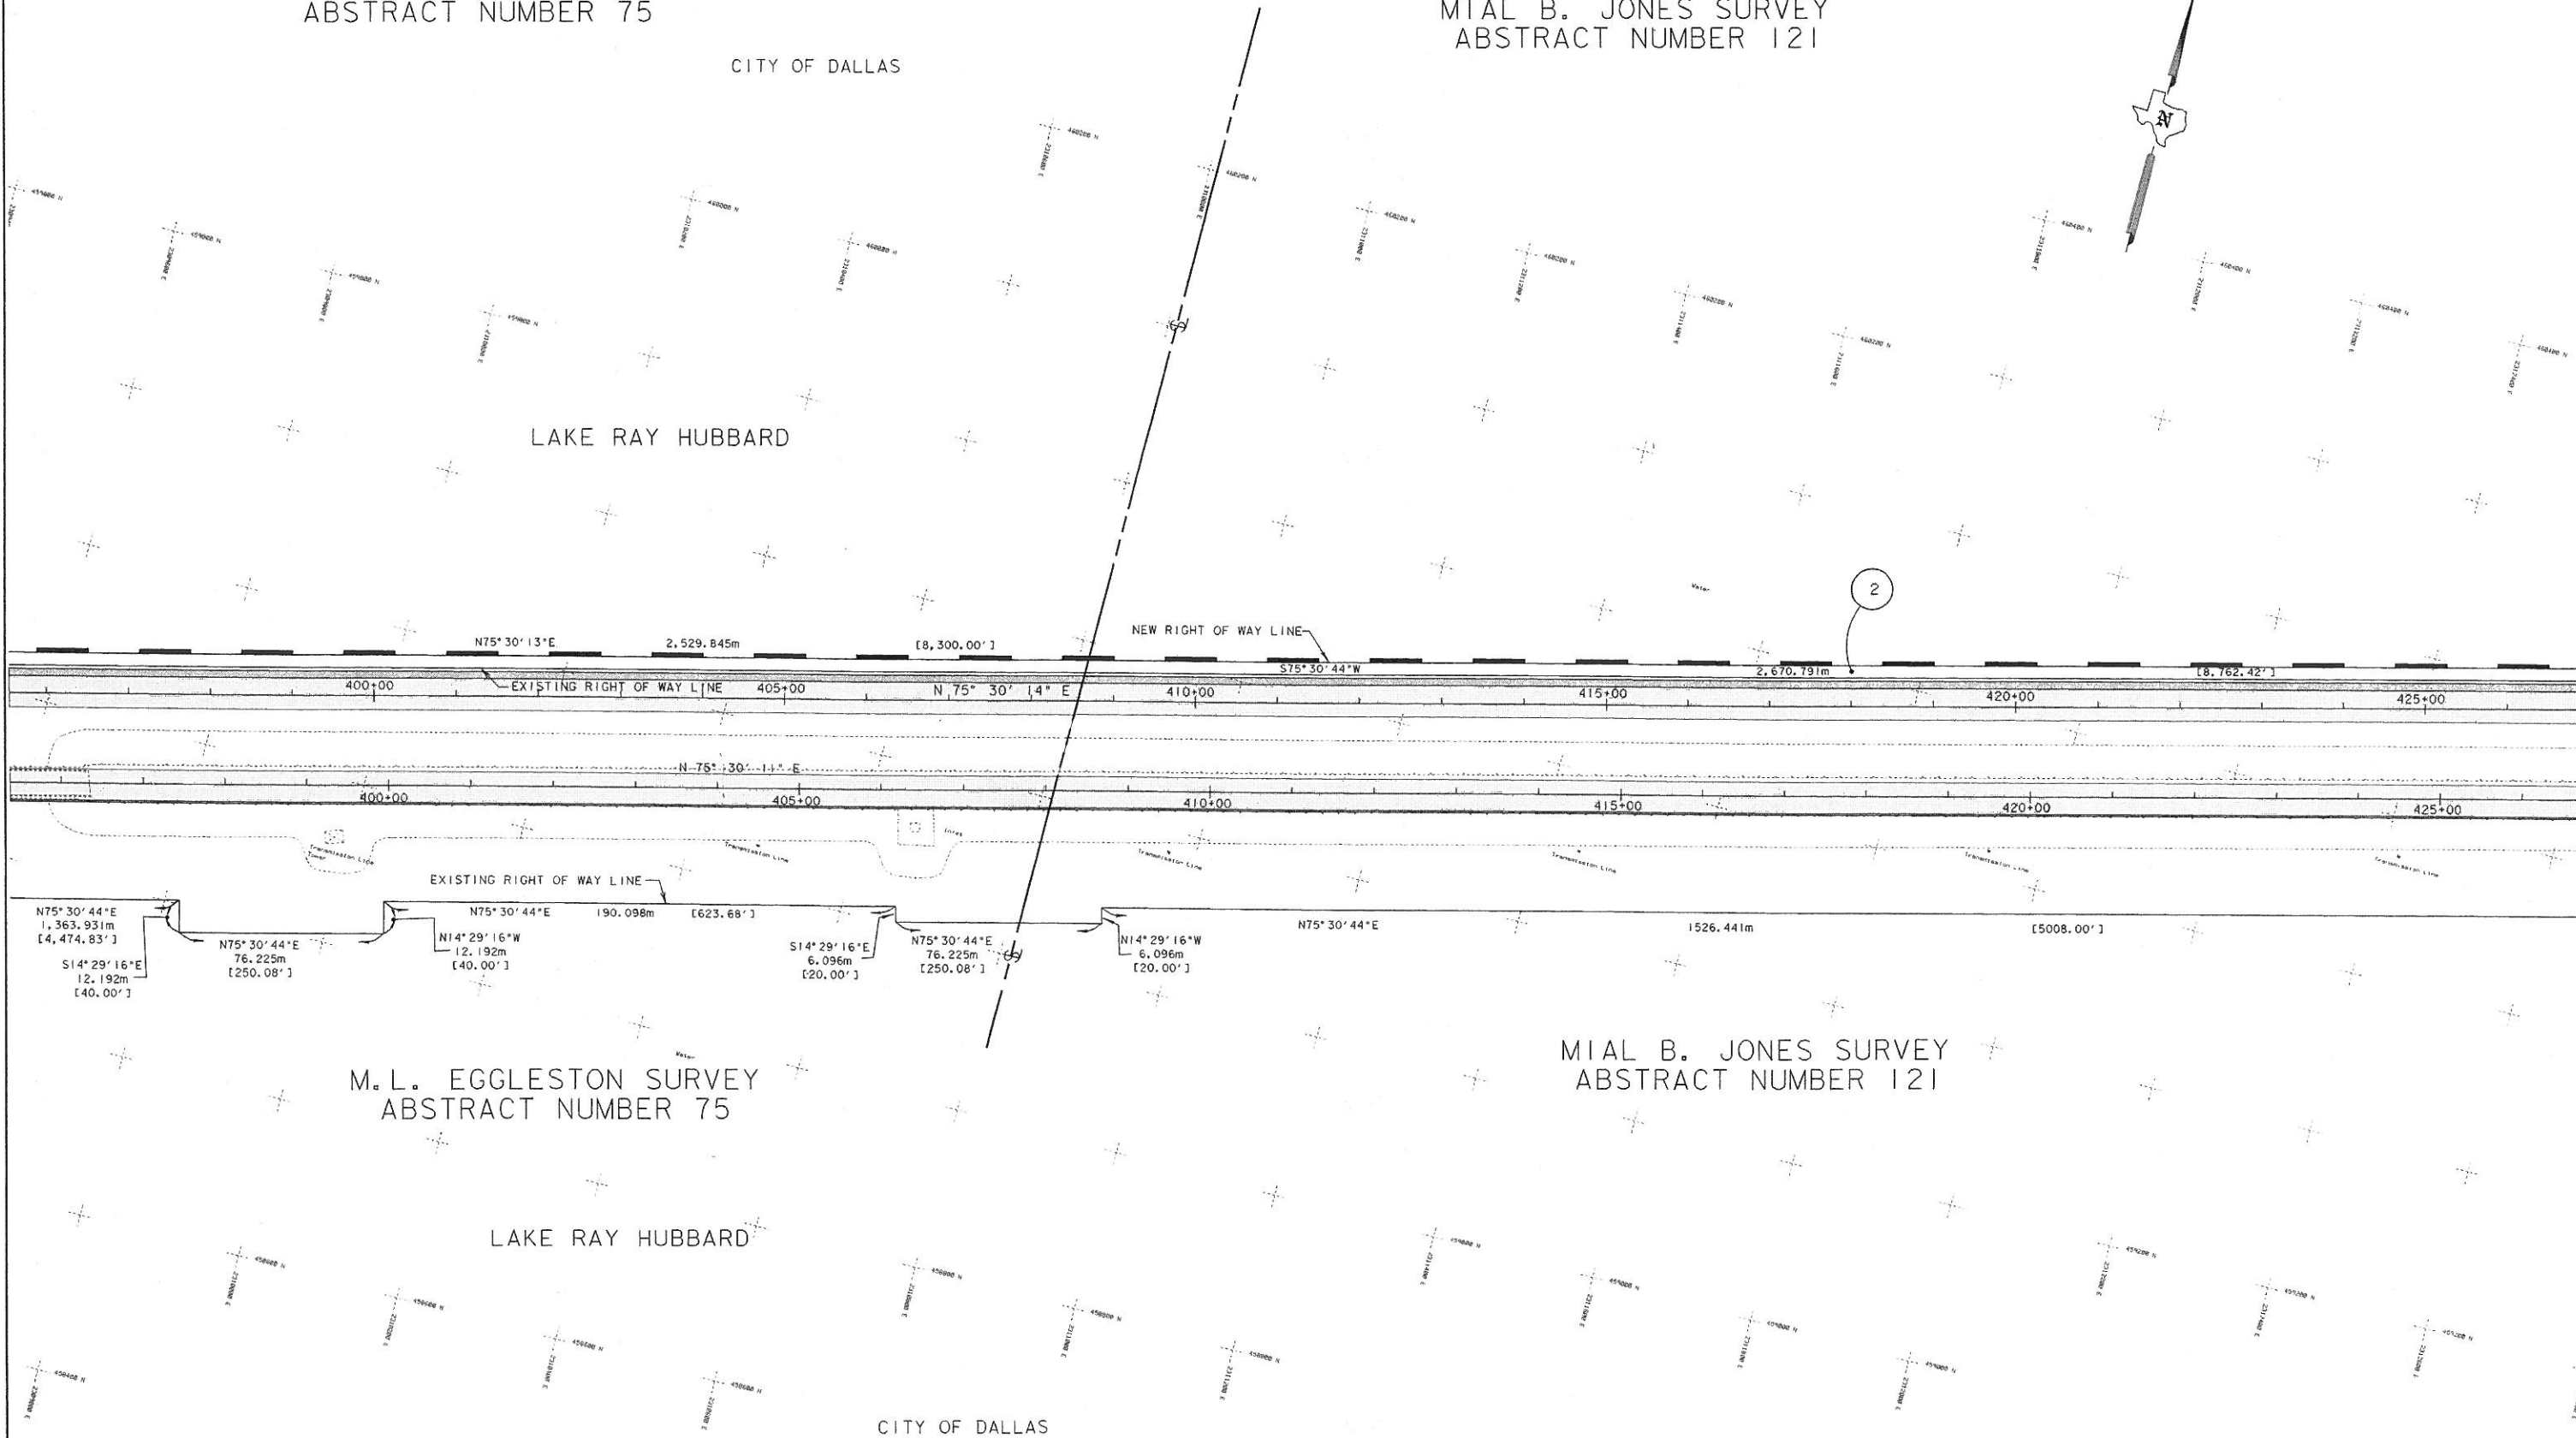


M. L. EGGLESTON SURVEY  
ABSTRACT NUMBER 75

MIAL B. JONES SURVEY  
ABSTRACT NUMBER 121

LAKE RAY HUBBARD

CITY OF DALLAS

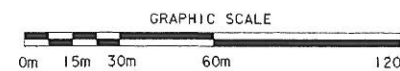

FILE NO. SHEET NO.	STATE	FEDERAL AID PROJECT NO.	HIGHWAY NO.
6	TEXAS		SH 66
STATE PROJECT NO.	COUNTY	CONTRACT NO.	SECTION NO. JOB NO.
18	ROCKWALL	0009	04
			SHEET NO. 5

DW/P 04/08/96