
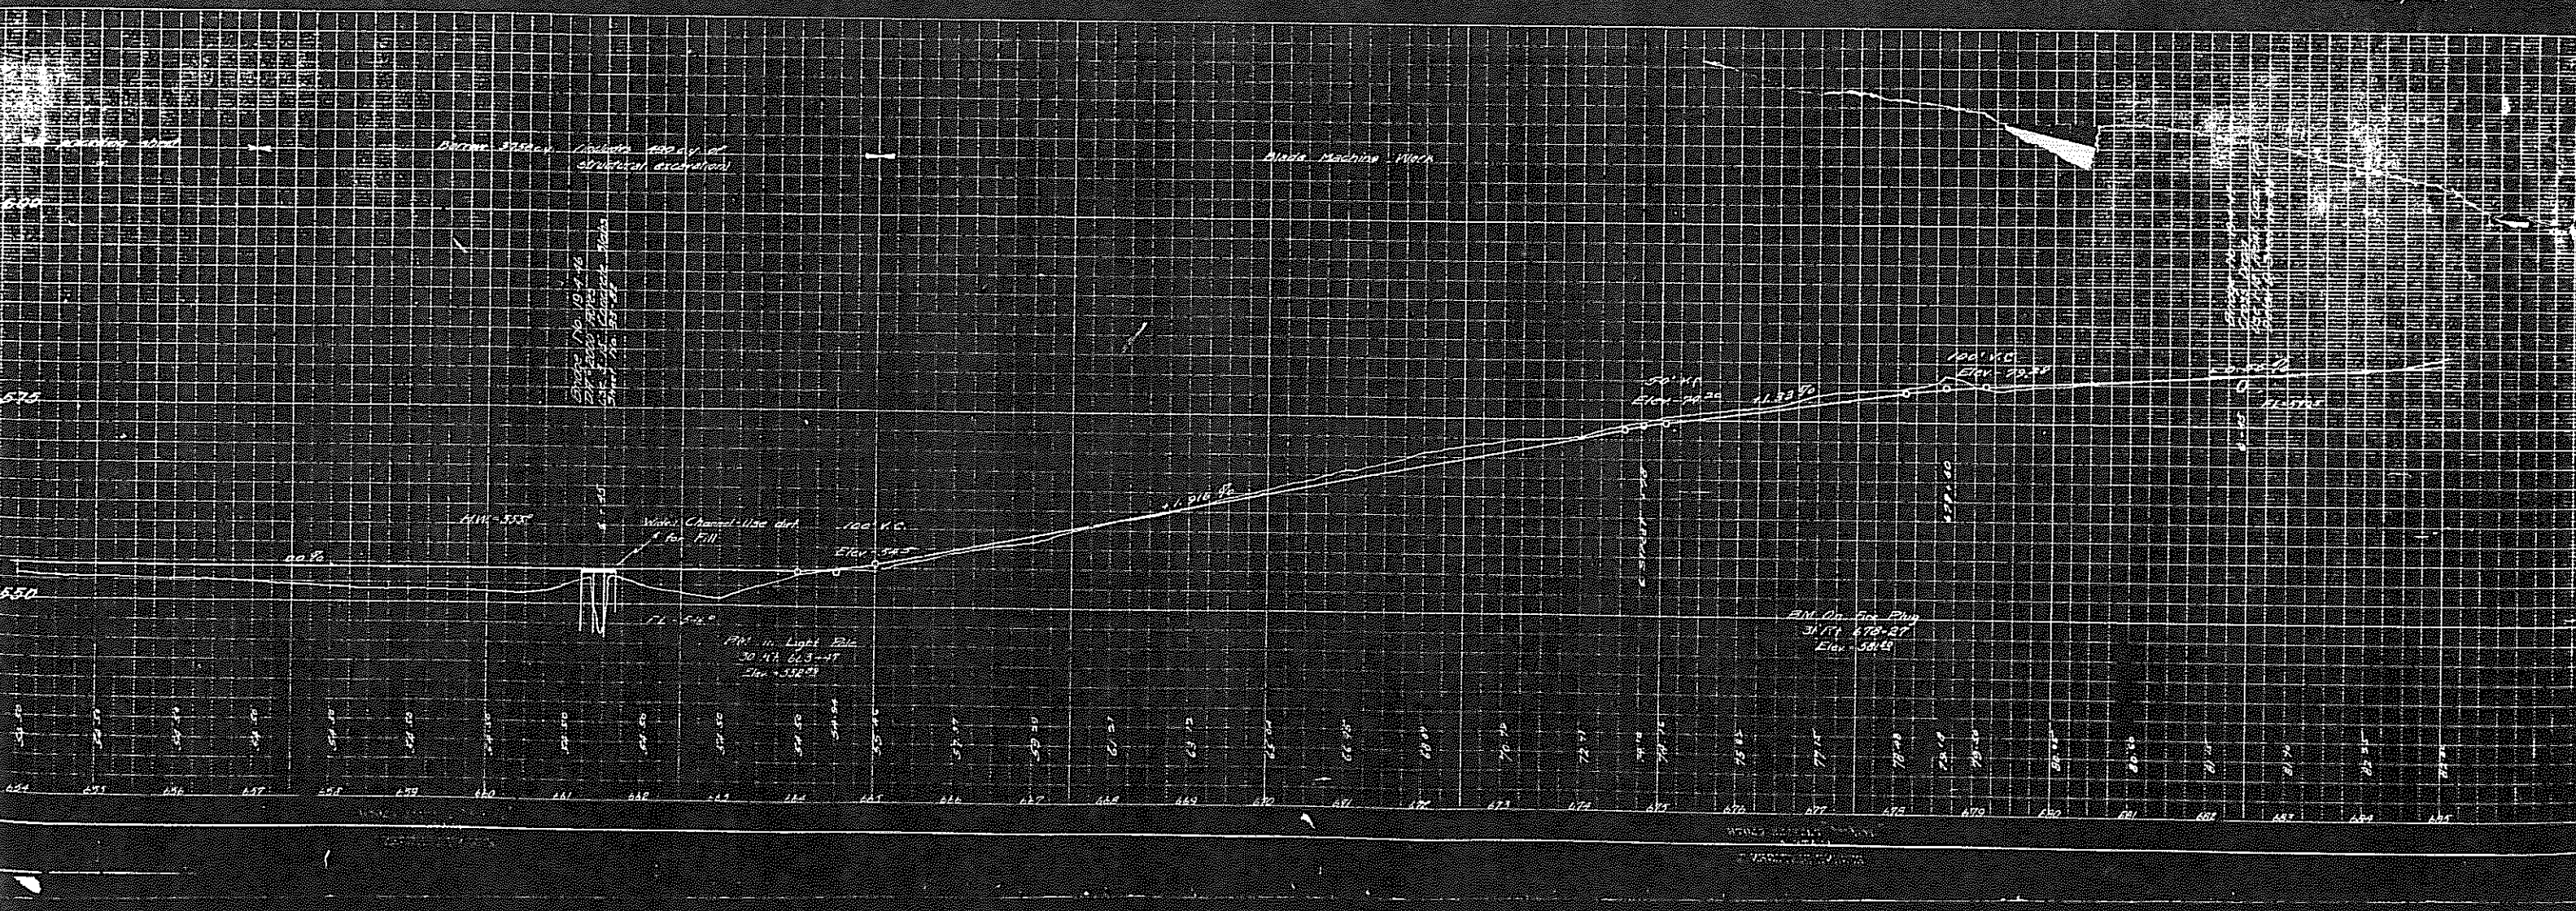





ROYSE CITY

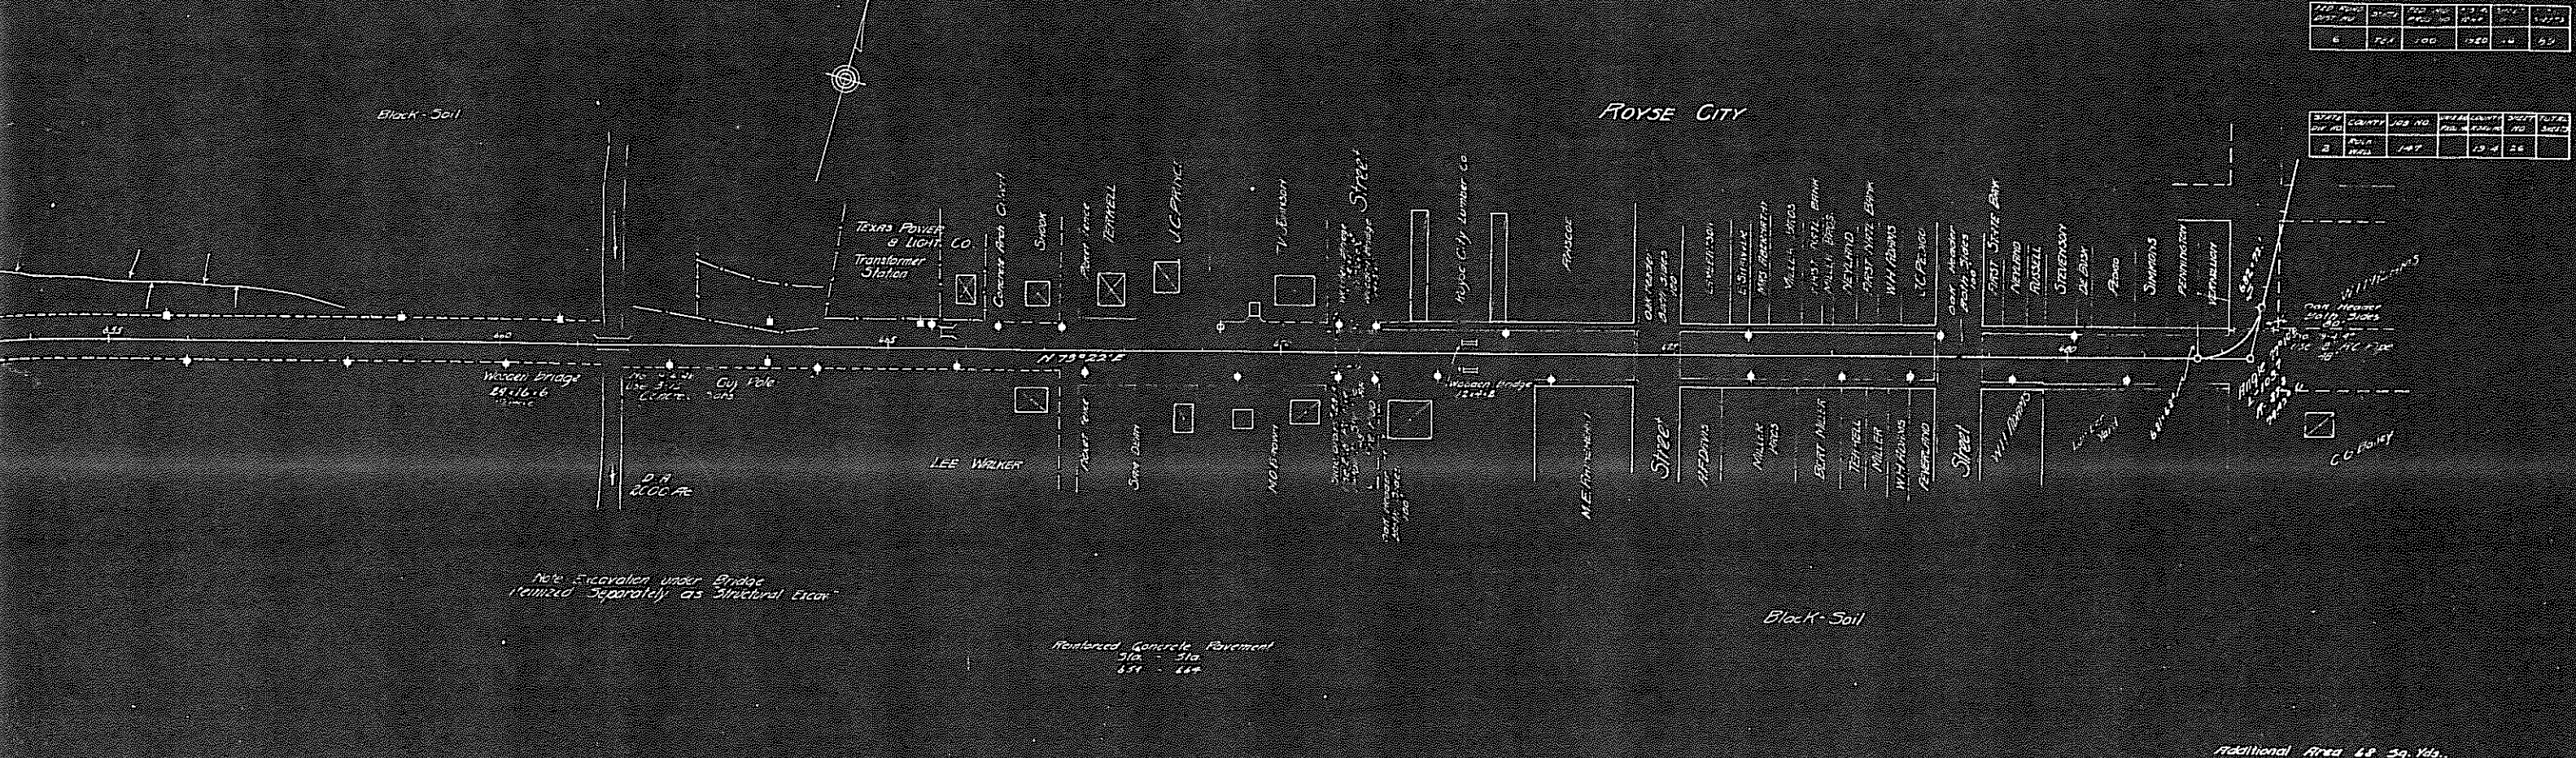

Additional Area 68 Sq. Yds.