

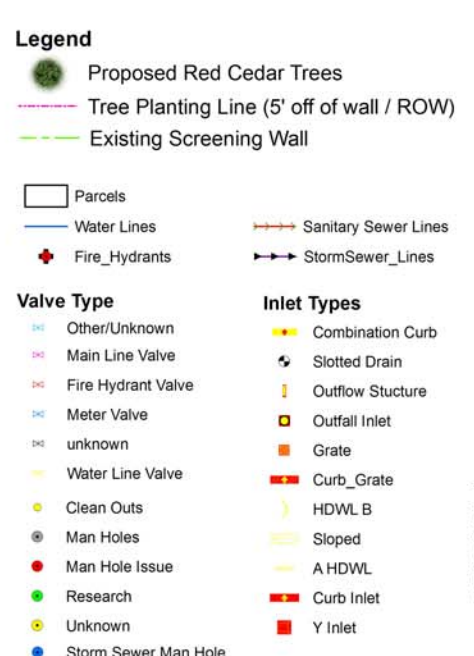


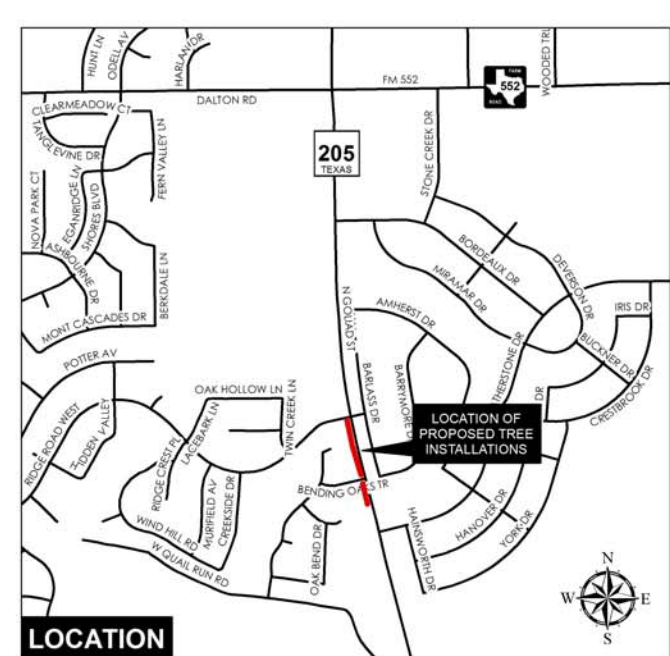

City of
Rockwall

**RANDOM OAKS SUBDIVISION
SCREENING WALL**
N GOLIAD ST (SH 205) BETWEEN RIDGE ROAD WEST & BENDING OAKS TRAIL

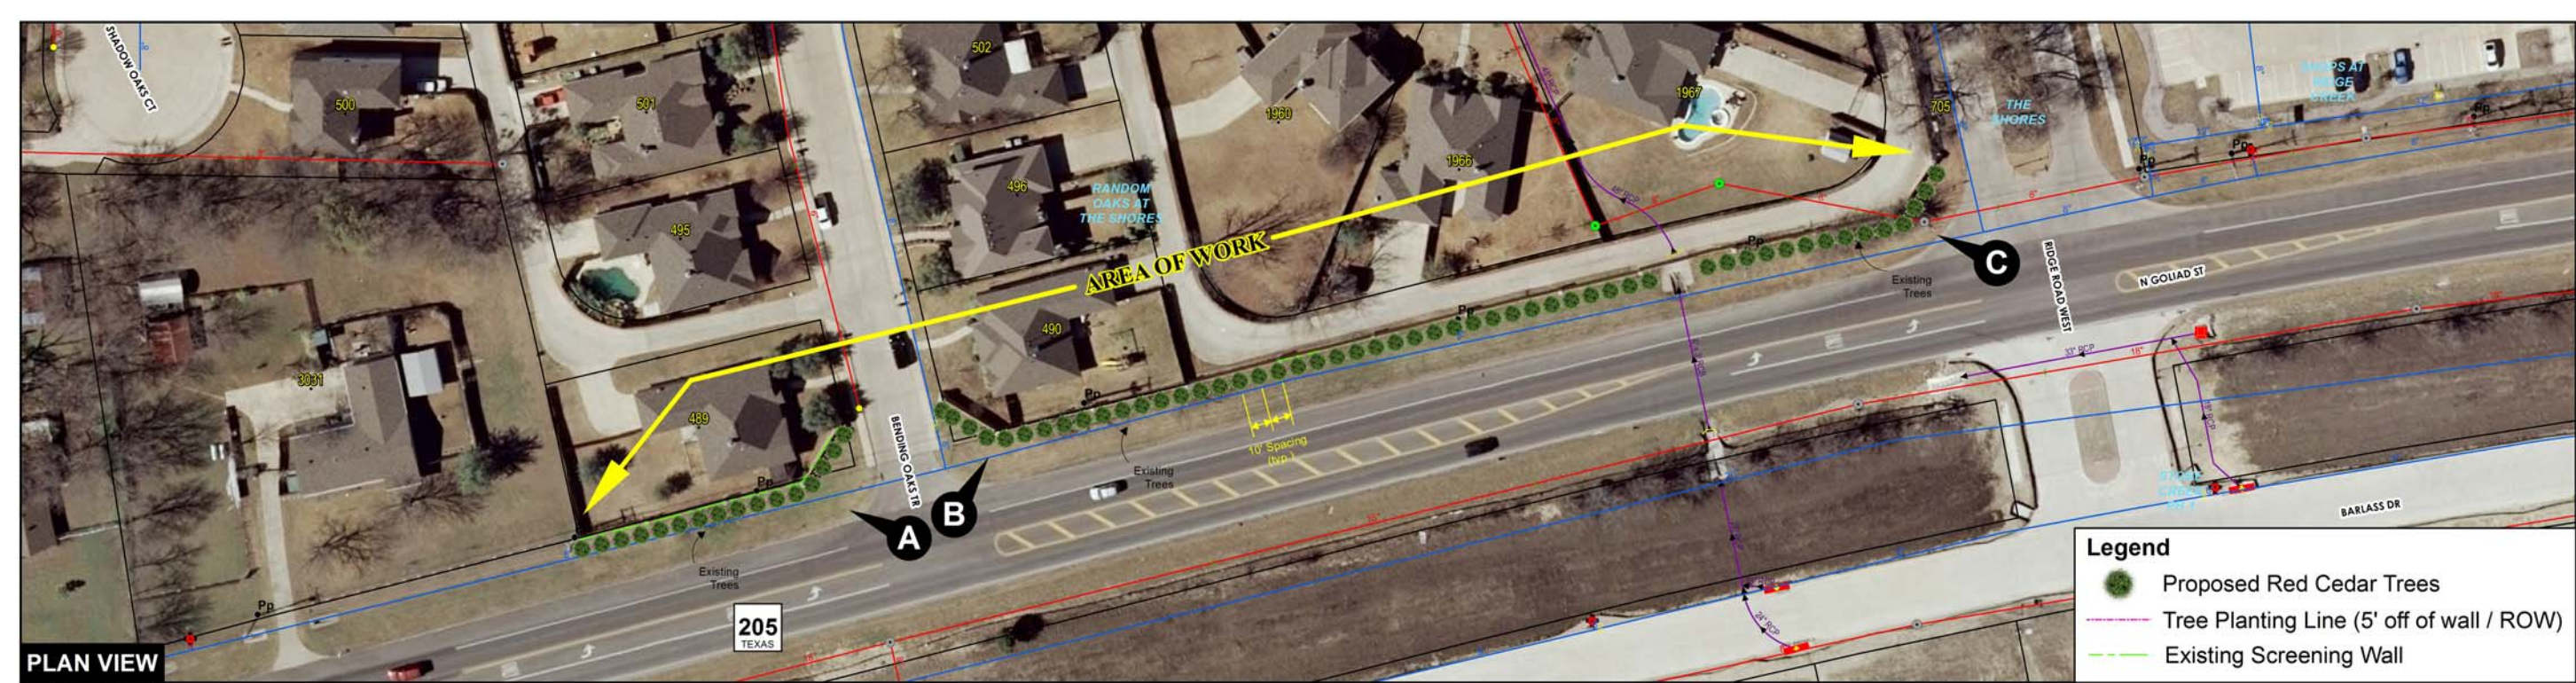

The data represented on this map was obtained with the best methods available. Data is supplied from various sources and accuracy may be out of the City of Rockwall's control. The verification of accuracy and / or content lies entirely with the end user. The City of Rockwall does not guarantee the accuracy of contained information. All information is provided 'As Is' with no warranty being made, either expressed or implied.