


EXHIBIT "A"

BLOCK D
HILLCREST SHORES
CABINET C, PAGE 199
(PRRCT)

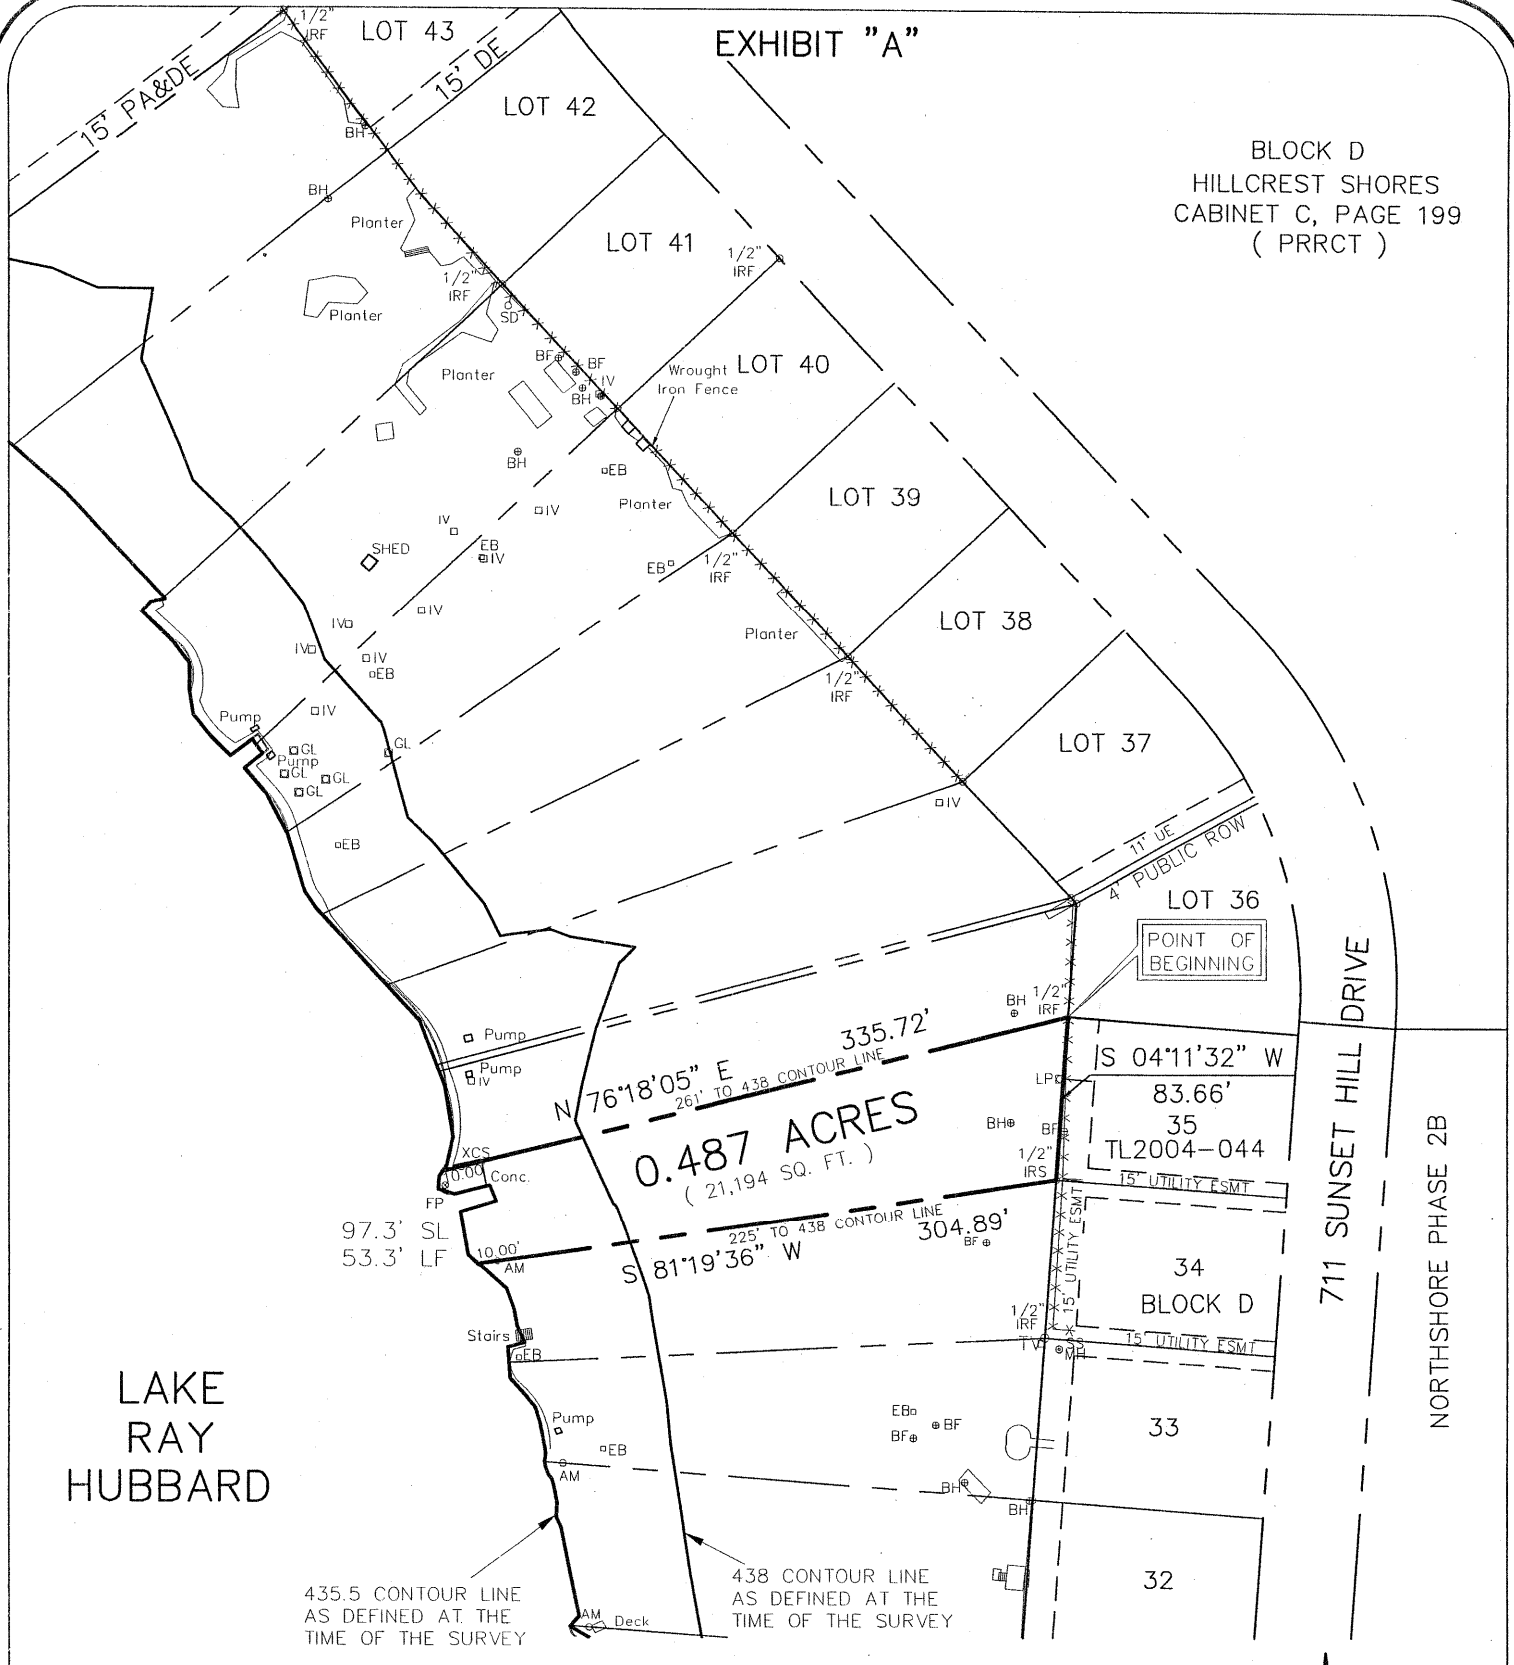

LEGEND

AM = 3.5" Aluminum Monument
Stamped "CITY OF ROCKWALL
LAKE RAY HUBBARD SUB LEASE
MARKER 2004"

SL = Shoreline Length at the time of Survey


LF = Lineal Feet at the time of Survey



Scale 1"=100'

PROJECT NO. TL2004-044
LOT 35, BLOCK D
711 SUNSET HILL DRIVE
ROCKWALL, TEXAS

I, the undersigned, hereby certify that the survey map heron, and accompanying description, depicts and describes the results of a survey, made on the ground between January 2004 and December 2004. And to the best of my knowledge and belief, is a depiction and description of the property surveyed. The Surveyor has not abstracted the record title and / or easements of the subject property and prepared this survey without the benefit of a title commitment and assumes no liability for easements, reservations, and restrictions that may be of record. This property is subject to change due to natural and / or man made changes.

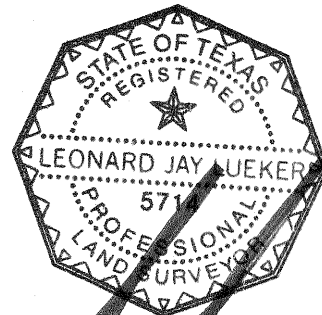

Leonard J. Uecker
Registered Professional Land Surveyor
Texas Registration No. 571
Winkelmann & Associates, Inc.
6750 Hillcrest Plaza Drive #400
Dallas, Texas 75230
(972) 490-7090

Winkelmann & Associates, Inc.

CONSULTING CIVIL ENGINEERS ■ SURVEYORS

6750 HILLCREST PLAZA DRIVE, SUITE 100
DALLAS, TEXAS 75230

(972) 490-7090
(972) 490-7099 FAX

COPYRIGHT 2001, WINKELMANN & ASSOCIATES, INC.

DATE : May 05

EXHIBIT "B"

SUB LEASE DESCRIPTION
PROJECT NO. TL2004-044

STATE OF TEXAS
COUNTY OF ROCKWALL

BEING a tract of land situated in the City of Dallas Takeline Area and being a portion of a tract of land leased to the City of Rockwall and being more particularly described as follows:

BEGINNING at a 1/2 inch iron rod found at the most northwesterly corner of LOT 35, BLOCK D of NORTSHORE PHASE 2B, an addition to the City of Rockwall;

THENCE along the westerly line of said LOT 35, BLOCK D South 04 deg 11 min 32 sec West a distance of 83.66 feet to a 1/2 inch iron rod set with a red plastic cap stamped "W.A.I." for corner at the most southwesterly corner of said LOT 35, BLOCK D;

THENCE departing the westerly line of said LOT 35, BLOCK D South 81 deg 19 min 36 sec West passing a 3 1/2 inch Aluminum Monument stamped "CITY OF ROCKWALL LAKE RAY HUBBARD SUB LEASE MARKER 2004" at a distance of 294.89 feet, continuing in all a distance of 304.89 feet to a point for corner in the 435.5 contour line as defined at the time of the survey;

THENCE along the meanders of said 435.5 contour line in a northwesterly direction a distance of 97.3 feet to a point for corner;

THENCE departing said 435.5 contour line North 76 deg 18 min 09 sec East passing an "X" cut set in concrete at a distance of 10.00 feet, continuing in all a distance of 335.72 feet to the POINT OF BEGINNING;

CONTAINING within these metes and bounds 0.487 acres or 21,194 square feet of land, more or less. This Sub Lease description was prepared from an actual on the ground survey performed in the field from January 2004 to December 2004 and is subject to change due to natural and / or man made changes after the survey.

PROJECT NO. TL2004-044
LOT 35, BLOCK D
711 SUNSET HILL DRIVE
ROCKWALL, TEXAS